

AT LEAST 50% OF THE HARDSCAPE  
WILL BE PAVED WITH CONSTRUCTION  
MATERIALS HAVING MINIMUM  
SRI OF 33.

43

General Notes

- This drawing is the property of CVTCE Consulting Engineers, and is not to be reproduced or copied in whole or in part. It is only to be used for the project and site specially identified herein and is not to be used for any other project. It is to be returned upon request.
- Scales as stated herein are valid on the original drawing. Dimensions of which are 841x564mm those scales noted herein are hereby changed by the ratio of the overall sheet dimensions of the print to the corresponding dimensions of the print corresponding dimensions of the original drawing.
- All drawings to be read in conjunction with the specifications, the bill of quantities and other relevant drawings.
- Drawings not to be scaled.

|     |                   |          |
|-----|-------------------|----------|
| 5   |                   |          |
| 4   |                   |          |
| 3   |                   |          |
| 2   | CLIENT SUBMISSION | 26-04-24 |
| 1   | PD SUBMISSION     | 28-03-24 |
| No. | Issue/Submission  | Date     |
| 7   |                   |          |
| 6   |                   |          |
| 5   |                   |          |
| 4   |                   |          |
| 3   |                   |          |
| 2   |                   |          |
| 1   |                   |          |
| No. | Revision          | Date     |

Stage **PD** Preliminary Design

|          |   |
|----------|---|
| Location | 1. 2. 8 |
|----------|---|

Plot No. MC12COHB300B

**Project Title**  
B+G+5P+27+R RESIDENTIAL BUILDING  
W/ SHOWROOM AT GROUND

Client

AL MRKAZ MARBLE LLC

Consultant

**CVTEC** Consulting Engineers  
Ontario Tower, Business Bay, Podium 3, Office 01  
P.O. Box 30409, Dubai, UAE  
Tel: +971 4 442 5674 Fax: +971 4 432 5675


Developer

Contractor

Drawing Title


| Scale   | Drawn    | Checked | Authorized | Size     |
|---------|----------|---------|------------|----------|
| 1:100   |          | GK      | GK         | A1       |
| Job No. |          |         |            | Revision |
| 23011   | A-13-102 |         |            | 0        |

|    |   |
|----|---|
| 11 | A |
|----|---|

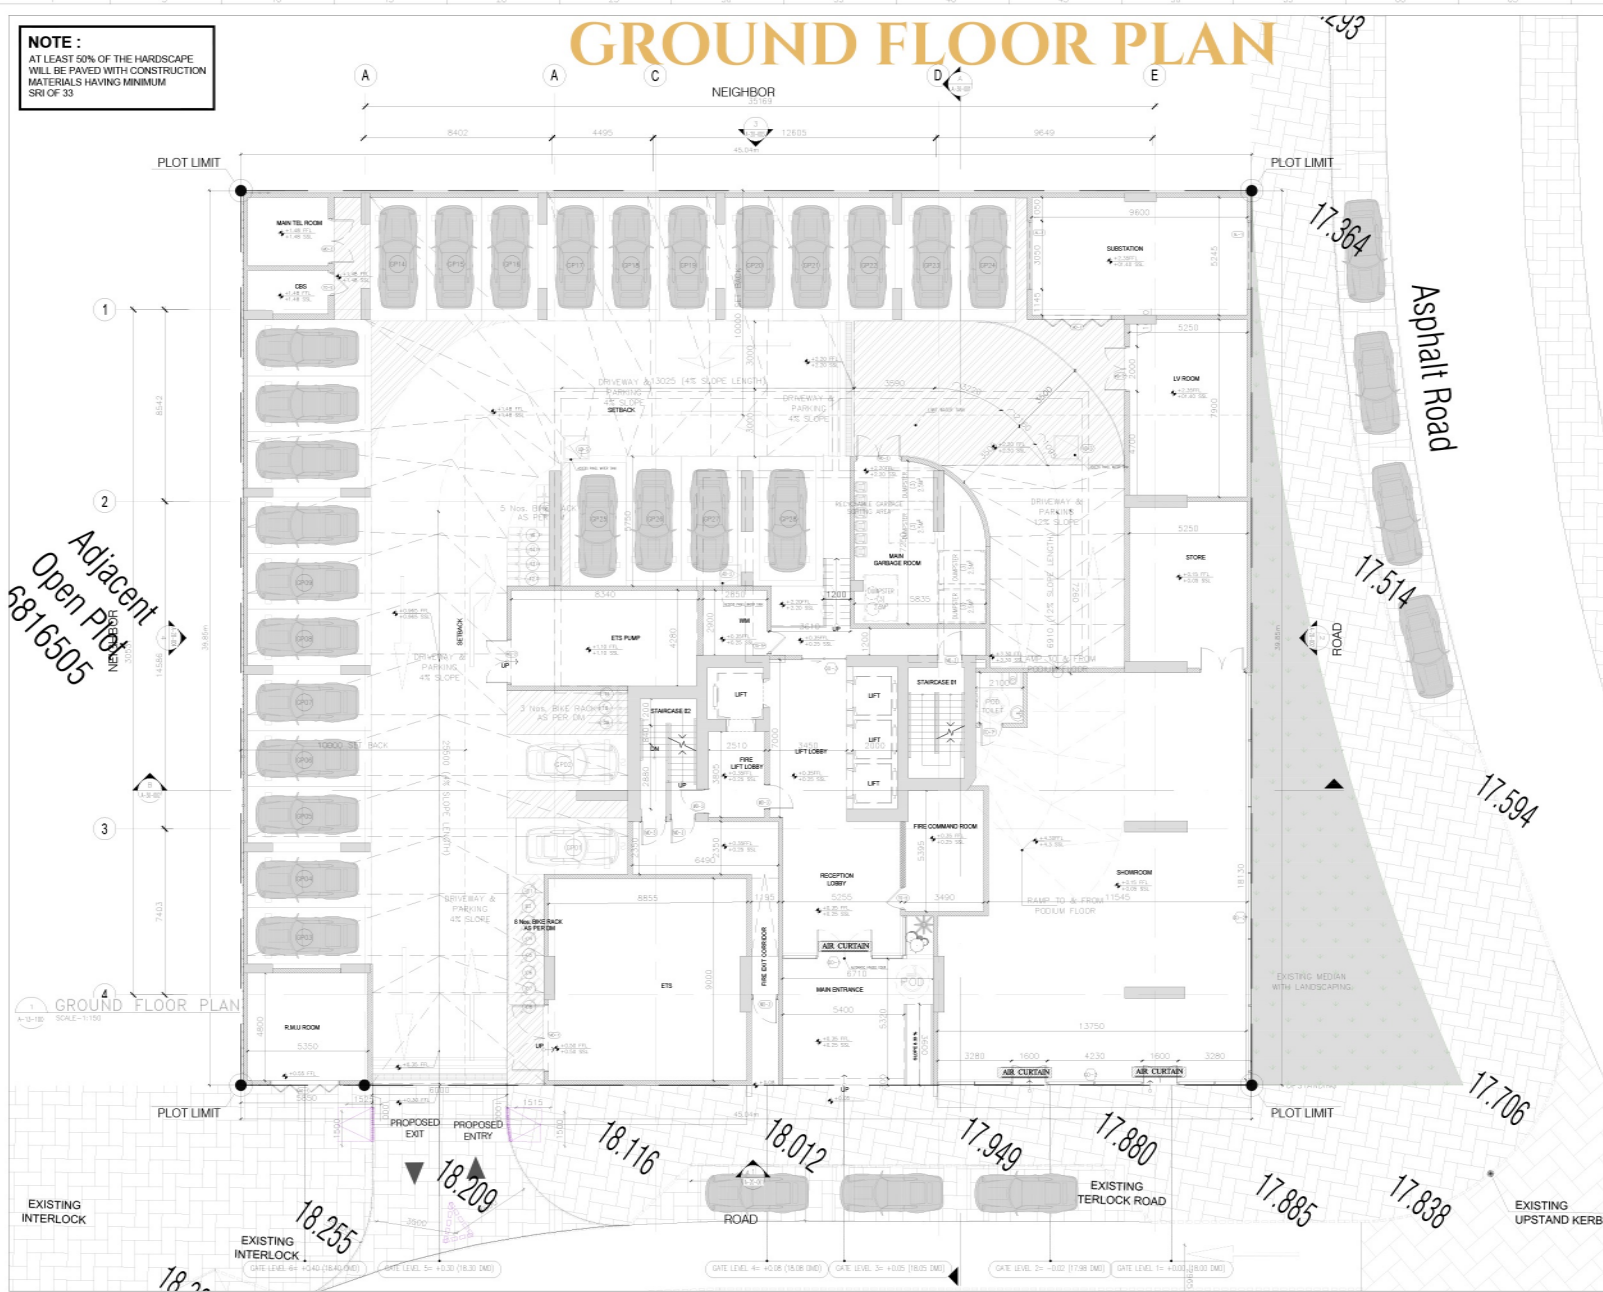

**NOTE :**  
AT LEAST 50% OF THE HARDSCAPE  
WILL BE PAVED WITH CONSTRUCTION  
MATERIALS HAVING MINIMUM  
SRI OF 33

# PODIUM 1 FLOOR PLAN

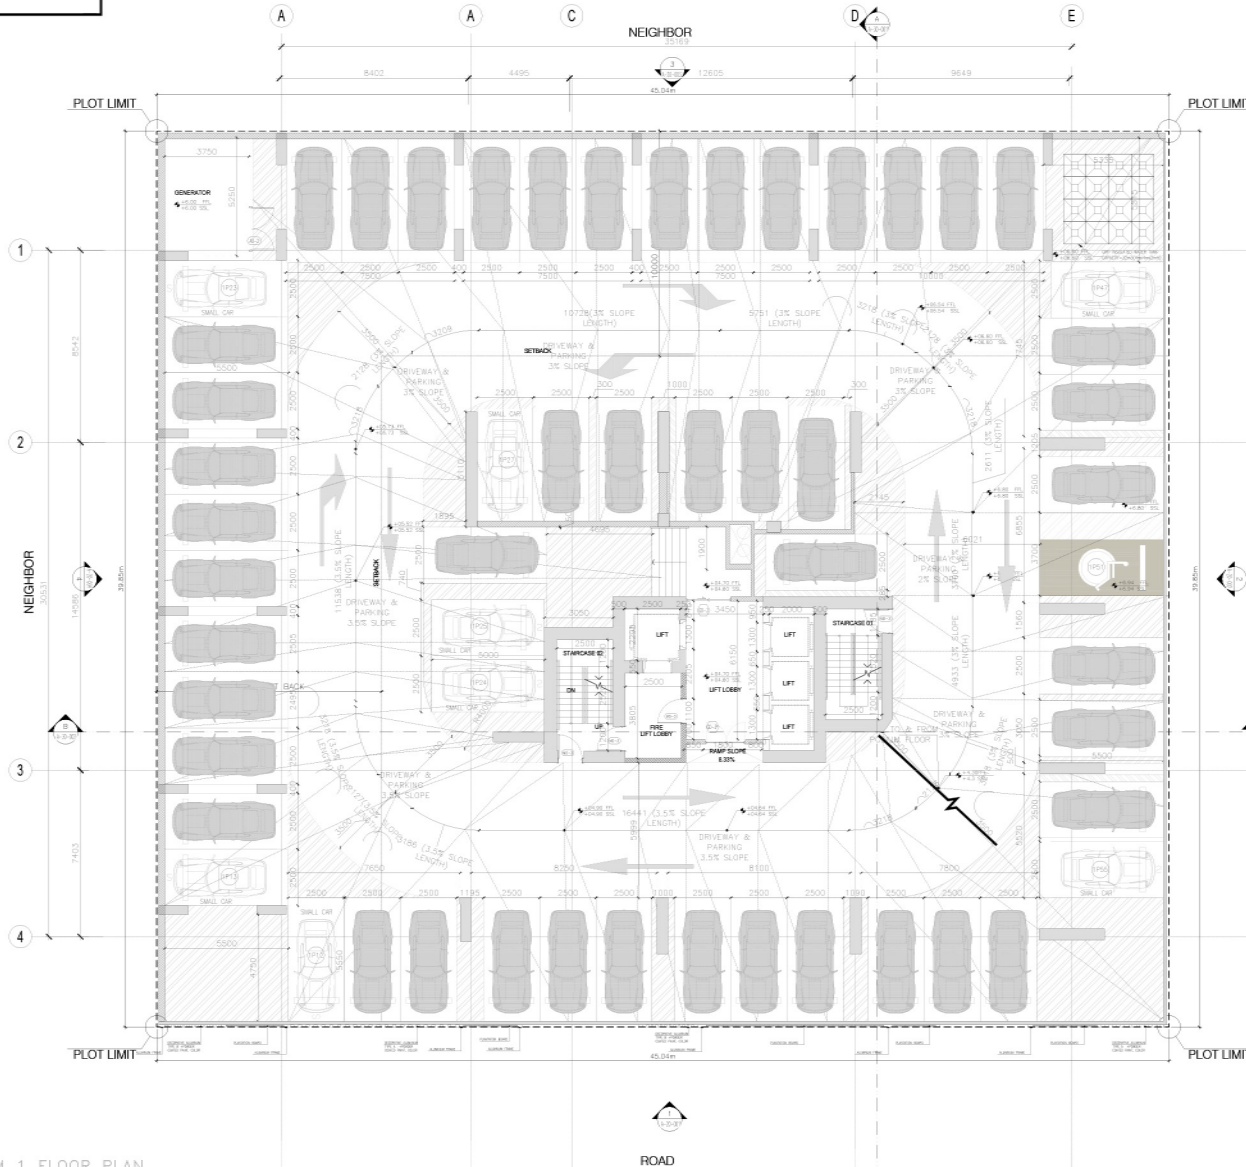

## General Notes

- This drawing is the property of CVTCC Consulting Engineers, and is not to be reproduced or copied in whole or in part. It is only to be used for the project and site specially identified herein and is not to be used on any other project. It is to be returned upon request.
- Details as stated herein are valid on the original drawing. Dimensions of which are 3% different from those stated herein are hereby changed by the ratio of the overall sheet dimensions of the print to the corresponding dimensions of the print corresponding dimensions of the original drawing.
- All drawings to be made in conjunction with the specifications, the bill of quantities and other relevant drawings.
- Drawings not to be scaled.

|     |                   |          |
|-----|-------------------|----------|
| 5   |                   |          |
| 4   |                   |          |
| 3   |                   |          |
| 2   | CLIENT SUBMISSION | 26-04-24 |
| 1   | PD SUBMISSION     | 28-03-24 |
| No. | Issue/Submission  | Date     |
| 7   |                   |          |
| 6   |                   |          |
| 5   |                   |          |
| 4   |                   |          |
| 3   |                   |          |
| 2   |                   |          |
| 1   |                   |          |
| No. | Revision          | Date     |

**Stage**  
**PD** Preliminary Design

**Location**  
AL BARSHA SOUTH FOURTH - 681

**Plot No.**  
JVC12COHR3008

**Project Title**  
B+G+5P+27+R RESIDENTIAL BUILDING  
W/ SHOWROOM AT GROUND

**Client**  
AL MRKAZ MARBLE LLC

**Consultant**  
CVTCC Consulting Engineers  
Office: Tower, Business Bay, Podium 3, Office 03  
P.O. Box 30405, Dubai, UAE  
Tel: +971 4 422 3674 Fax: +971 4 422 3675

**Developer**

**Contractor**

| Drawing Title     |          |         |            |      |
|-------------------|----------|---------|------------|------|
| PODIUM FLOOR PLAN |          |         |            |      |
| Scale             | Drawn    | Checked | Authorized | Site |
| 1:100             |          | GK      | GK         | A1   |
| Job No.           |          |         | Revision   |      |
| 23011             | A-13-103 |         |            | 0    |

# FIRST FLOOR PLAN



- General Notes**
- This drawing is the property of CVTEC Consulting Engineers, and is not to be reproduced or copied in whole or in part. It is only to be used for the project and site specifically identified herein and is not to be used on any other project. It is to be returned upon request.
  - Details as stated herein are valid on the original drawing. Dimensions of which are 30% different from those supplied herein are hereby changed by the ratio of the overall sheet dimensions of the print to the corresponding dimensions of the print corresponding dimensions of the original drawing.
  - All drawings to be read in conjunction with the specifications, the bill of quantities and other relevant drawings.
  - Drawings not to be scaled.

|     |                   |          |
|-----|-------------------|----------|
| 5   |                   |          |
| 4   |                   |          |
| 3   |                   |          |
| 2   | CLIENT SUBMISSION | 26-04-24 |
| 1   | PD SUBMISSION     | 28-03-24 |
| No. | Issue/Submission  | Date     |
| 7   |                   |          |
| 6   |                   |          |
| 5   |                   |          |
| 4   |                   |          |
| 3   |                   |          |
| 2   |                   |          |
| 1   |                   |          |
| No. | Revision          | Date     |

**Stage**  
**PD**  
**Preliminary Design**

**Location**  
AL BARSHA SOUTH FOURTH - 681  
**Plot No.**  
JVC12COHR3008

**Project Title**  
B+G+5P+27+R RESIDENTIAL BUILDING  
W/ SHOWROOM AT GROUND

**Client**  
AL MRKAZ MARBLE LLC

**Consultant**  
CVTEC Consulting Engineers  
Office: Tower, Business Bay, Podium 3, Office 03  
P.O. Box 30405, Dubai, UAE  
Tel: +971 4 422 5674 Fax: +971 4 422 5675


**Developer**

**Contractor**

| Drawing Title  |          |         |            |          |
|----------------|----------|---------|------------|----------|
| 1ST FLOOR PLAN |          |         |            |          |
| Scale          | Drawn    | Checked | Authorized | Site     |
| 1:100          |          | GK      | GK         | A1       |
| Job No.        | Revision |         |            | Revision |
| 23011          | A-13-109 |         |            | 0        |

**NOTE :**  
AT LEAST 50% OF THE HARDSCAPE  
WILL BE PAVED WITH CONSTRUCTION  
MATERIALS HAVING MINIMUM  
SRI OF 33

# 26TH AND 27TH FLOOR PLAN

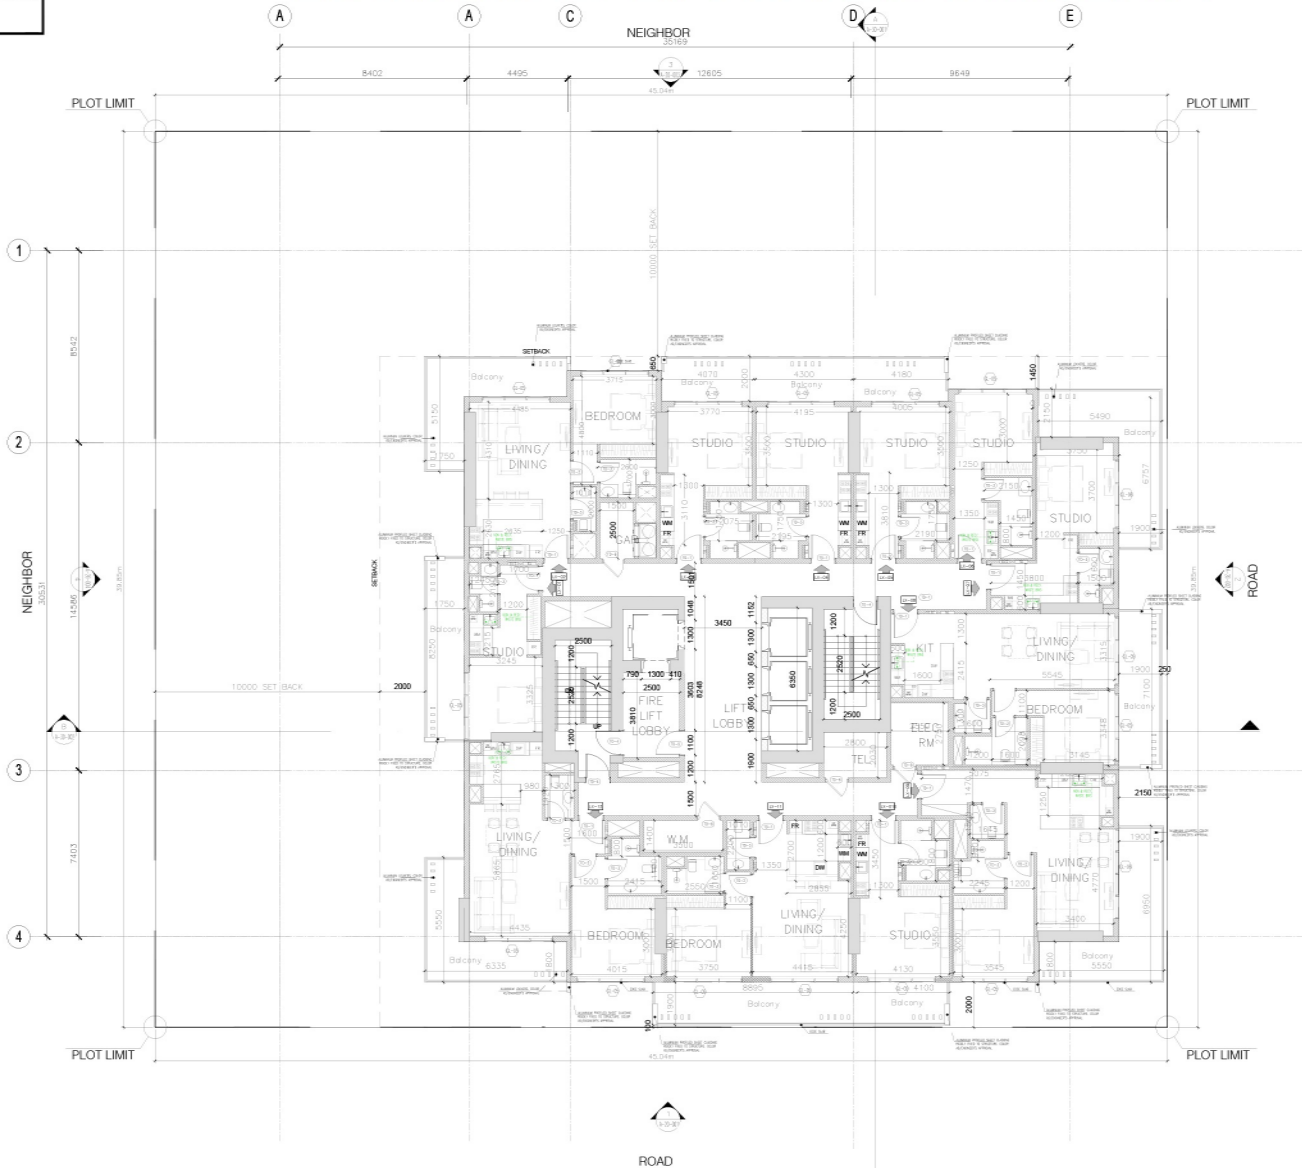

## General Notes

- This drawing is the property of CVTCC Consulting Engineers, and is not to be reproduced or copied in whole or in part. It is only to be used for the project and site specifically identified herein and is not to be used on any other project. It is to be returned upon request.
- Details as stated herein are valid on the original drawing. Dimensions of which are in ( ) indicate those applied to the original drawing and are hereby changed by the ratio of the overall sheet dimensions of the print to the corresponding dimensions of the original drawing.
- All drawings to be read in conjunction with the specifications, the bill of quantities and other relevant drawings.
- Drawings not to be scaled.

|     |                |                  |
|-----|----------------|------------------|
| 5   |                |                  |
| 4   |                |                  |
| 3   | RTA SUBMISSION | 28-03-24         |
| 2   |                |                  |
| 1   | No.            | Issue/Submission |
| 7   |                | Date             |
| 6   |                |                  |
| 5   |                |                  |
| 4   |                |                  |
| 3   |                |                  |
| 2   |                |                  |
| 1   |                |                  |
| No. | Revision       | Date             |

Stage  
**PD** Preliminary Design

Location  
AL BARSHA SOUTH FOURTH - 681 North

Plot No.  
JVC12COHR3008

Project Title  
B+G+5P+27+R RESIDENTIAL BUILDING  
W/ SHOWROOM AT GROUND

Client  
AL MRKAZ MARBLE LLC

Consultant  
CVTCC Consulting Engineers  
Office: Tower, Business Bay, Podium 3, Office 03  
P.O. Box 30405, Dubai, UAE  
Tel: +971 4 422 5674 Fax: +971 4 422 5675

Developer

Contractor

| Drawing Title   |       |          |            |          |
|-----------------|-------|----------|------------|----------|
| 26TH FLOOR PLAN |       |          |            |          |
| Scale           | Drawn | Checked  | Authorized | Site     |
| 1:100           |       | GK       | GK         | A1       |
| Job No.         |       |          |            | Revision |
| 23011           |       | A-13-108 |            | 0        |

**NOTE :**  
AT LEAST 50% OF THE HARDSCAPE  
WILL BE PAVED WITH CONSTRUCTION  
MATERIALS HAVING MINIMUM  
SRI OF 33

# SETTING OUT PLAN

Adjacent  
Open Plot  
6816498

Adjacent  
Open Plot  
6816505

SETTING OUT PLAN  
SCALE: 1:100

## General Notes

- This drawing is the property of CVTCC Consulting Engineers, and is not to be reproduced or copied in whole or in part. It is only to be used for the project and site specially identified herein and is not to be used on any other project. It is to be returned upon request.
- Details as stated herein are valid on the original drawing. Dimensions of which are not shown, those specially noted herein are hereby changed by the ratio of the overall sheet dimensions of the print to the corresponding dimensions of the print corresponding dimensions of the original drawing.
- All drawings to be read in conjunction with the specifications, the bill of quantities and other relevant drawings.
- Drawings not to be scaled.

|     |                   |          |
|-----|-------------------|----------|
| 5   |                   |          |
| 4   |                   |          |
| 3   |                   |          |
| 2   | CLIENT SUBMISSION | 26-04-24 |
| 1   | PD SUBMISSION     | 28-03-24 |
| No. | Issue/Submission  | Date     |
| 7   |                   |          |
| 6   |                   |          |
| 5   |                   |          |
| 4   |                   |          |
| 3   |                   |          |
| 2   |                   |          |
| 1   |                   |          |
| No. | Revision          | Date     |

Stage  
**PD** Preliminary Design

Location  
AL BARSHA SOUTH FOURTH - 681  
Plot No.  
JVC12COHR3008

Project Title  
B+G+5P+27+R RESIDENTIAL BUILDING  
W/ SHOWROOM AT GROUND

Client  
AL MRKAZ MARBLE LLC

Consultant  
CVTCC Consulting Engineers  
Office: Tower, Business Bay, Podium 3, Office 03  
P.O. Box 30405, Dubai, UAE  
Tel: +971 4 422 5674 Fax: +971 4 422 5675

Contractor

| Drawing Title    |       |          |            |          |
|------------------|-------|----------|------------|----------|
| SETTING OUT PLAN |       |          |            |          |
| Scale            | Drawn | Checked  | Authorized | Site     |
| 1:100            |       | GK       | GK         | A1       |
| Job No.          |       |          |            | Revision |
| 23011            |       | A-13-100 |            | 0        |

AT LEAST 50% OF THE HARDSCAPE  
WILL BE PAVED WITH CONSTRUCTION  
MATERIALS HAVING MINIMUM  
SRI OF 33

[illegible]

1 TOP ROOF FLOOR PLAN  
SCALE: 1:150

- This drawing is the property of CVSC Consulting Engineering, and is not to be reproduced or copied in whole or in part. It is only to be used for the project and site specifically identified herein and is not to be used on any other project. It is to be returned upon request.
- Scales as stated herein are valid on the original drawing. Dimensions of which are 841x594mm these scales noted herein are hereby changed by the ratio of the overall sheet dimensions of the print to the corresponding dimensions of the print corresponding dimensions of the original drawing.
- All drawings to be read in conjunction with the specifications, the bill of quantities and other relevant drawings.
- Drawings not to be scaled.

|     |                   |          |
|-----|-------------------|----------|
| 5   |                   |          |
| 4   |                   |          |
| 3   |                   |          |
| 2   | CLIENT SUBMISSION | 26-04-24 |
| 1   | PD SUBMISSION     | 28-03-24 |
| No. | Issue/Submission  | Date     |
| 7   |                   |          |
| 6   |                   |          |
| 5   |                   |          |
| 4   |                   |          |
| 3   |                   |          |
| 2   |                   |          |
| 1   |                   |          |
| No. | Revision          | Date     |

|       |                    |
|-------|--------------------|
| Stage | Preliminary Design |
| PD    |                    |

|                                          |                                                                                              |
|------------------------------------------|----------------------------------------------------------------------------------------------|
| Location<br>AL BARSHA SOUTH FOURTH - 681 | North<br> |
| Plot No.<br>JVC12COHR300B                |                                                                                              |

**Project Title**  
B+G+5P+27+R RESIDENTIAL BUILDING  
W/ SHOWROOM AT GROUND

Client  
AL MRKAZ MARBLE LLC

**Consultant**  
 CVTEC Consulting Engineers  
 Ontario Tower, Business Bay, Podium 3, Office 02  
 P.O. Box 30409, Dubai, UAE  
 Tel +971 4 442 5674 Fax +971 4 422 5675

|            |  |
|------------|--|
| Contractor |  |
|------------|--|

| Drawing Title |  |
|---------------|--|
|               |  |

| TOP ROOF FLOOR PLAN |          |         |            |          |
|---------------------|----------|---------|------------|----------|
| Scale               | Drawn    | Checked | Authorized | Size     |
| 1:100               |          | GK      | GK         | A1       |
| Job No.             |          |         |            | Revision |
| 23011               | A-13-121 |         |            | 0        |

|  |   |     |
|--|---|-----|
|  | A | (2) |
|--|---|-----|