

SHEET SIZE A3
DRAWN : MB
REVIEWED : MC
APPROVED : TP



FLOOR NO:
1ST FLOOR

UNIT TYPE:
**STUDIO (TYPE-1
EXTENDED)**

APARTMENT AREA:
265.65 SQ.FT. (24.68 SQ.M)




BALCONY AREA:
189.23 SQ.FT. (17.58 SQ.M)

DISCLAIMER:
THE COLORED MARKETING FLOOR PLANS PROVIDED BY THE DEVELOPER ARE FOR ILLUSTRATIVE PURPOSES ONLY. ACTUAL DIMENSIONS, LAYOUT, AND FINISHES MAY VARY FROM THOSE DEPICTED IN THE PLANS. FURNITURE, FIXTURES, AND EQUIPMENT SHOWN IN THE PLANS ARE FOR DECORATIVE PURPOSES ONLY AND ARE NOT INCLUDED IN THE PURCHASE OR LEASE OF THE PROPERTY. THE DEVELOPER RESERVES THE RIGHT TO MAKE MODIFICATIONS, REVISIONS, AND CHANGES TO THE FLOOR PLANS, SPECIFICATIONS, AND FEATURES WITHOUT PRIOR NOTICE.


TOTAL APARTMENT AREA:
454.89 SQ.FT. (42.26 SQ.M)

PROJECT NAME / BUILDING:
DJAZ1.09 / BUILDING-A

UNIT NO:
101

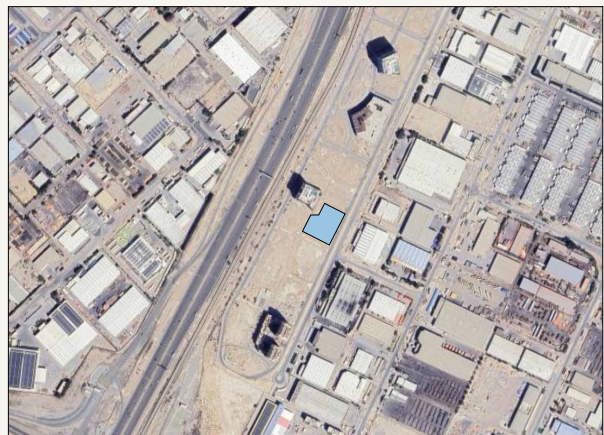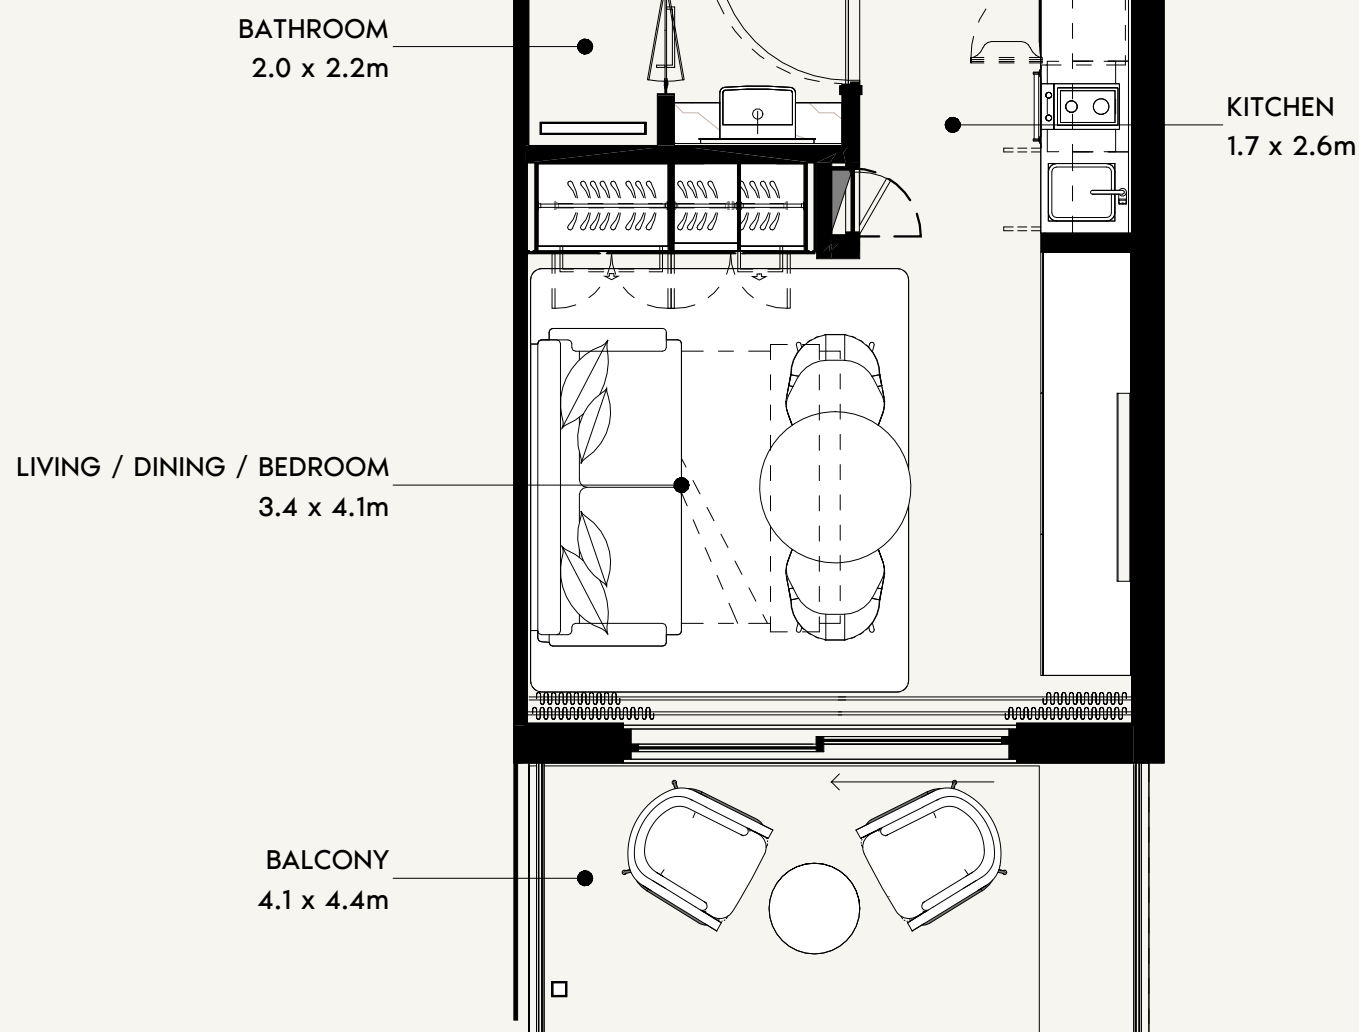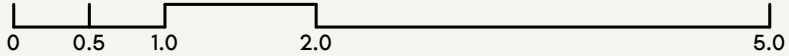


SCALE: N.T.S

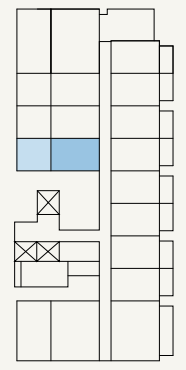

SCALE: N.T.S

SHEET SIZE A3
DRAWN : MB
REVIEWED : MC
APPROVED : TP

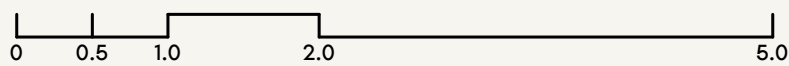

LIVING / DINING / BEDROOM
3.4 x 4.1m


BATHROOM
2.0 x 2.2m

KITCHEN
1.7 x 2.6m


BALCONY
4.1 x 4.4m



SCALE: N.T.S

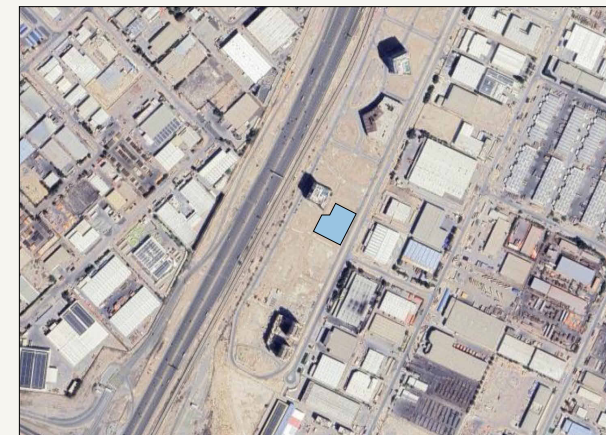

SCALE: N.T.S

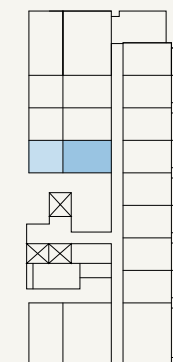

FLOOR NO:
1ST FLOOR

UNIT TYPE:
**STUDIO (TYPE-1
EXTENDED)**

APARTMENT AREA:
265.65 SQ.FT. (24.68 SQ.M)

BALCONY AREA:
189.23 SQ.FT. (17.58 SQ.M)


DISCLAIMER:
THE COLORED MARKETING FLOOR PLANS PROVIDED BY THE DEVELOPER ARE FOR ILLUSTRATIVE PURPOSES ONLY. ACTUAL DIMENSIONS, LAYOUT, AND FINISHES MAY VARY FROM THOSE DEPICTED IN THE PLANS. FURNITURE, FIXTURES, AND EQUIPMENT SHOWN IN THE PLANS ARE FOR DECORATIVE PURPOSES ONLY AND ARE NOT INCLUDED IN THE PURCHASE OR LEASE OF THE PROPERTY. THE DEVELOPER RESERVES THE RIGHT TO MAKE MODIFICATIONS, REVISIONS, AND CHANGES TO THE FLOOR PLANS, SPECIFICATIONS, AND FEATURES WITHOUT PRIOR NOTICE.

TOTAL APARTMENT AREA:
454.89 SQ.FT. (42.26 SQ.M)


PROJECT NAME / BUILDING:
DJAZ1.09 / BUILDING-A

UNIT NO:
101

SHEET SIZE A3
DRAWN : MB
REVIEWED : MC
APPROVED : TP

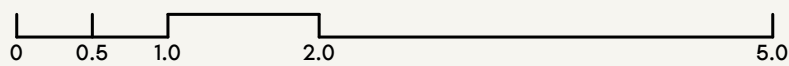


KITCHEN
1.7 x 2.6m

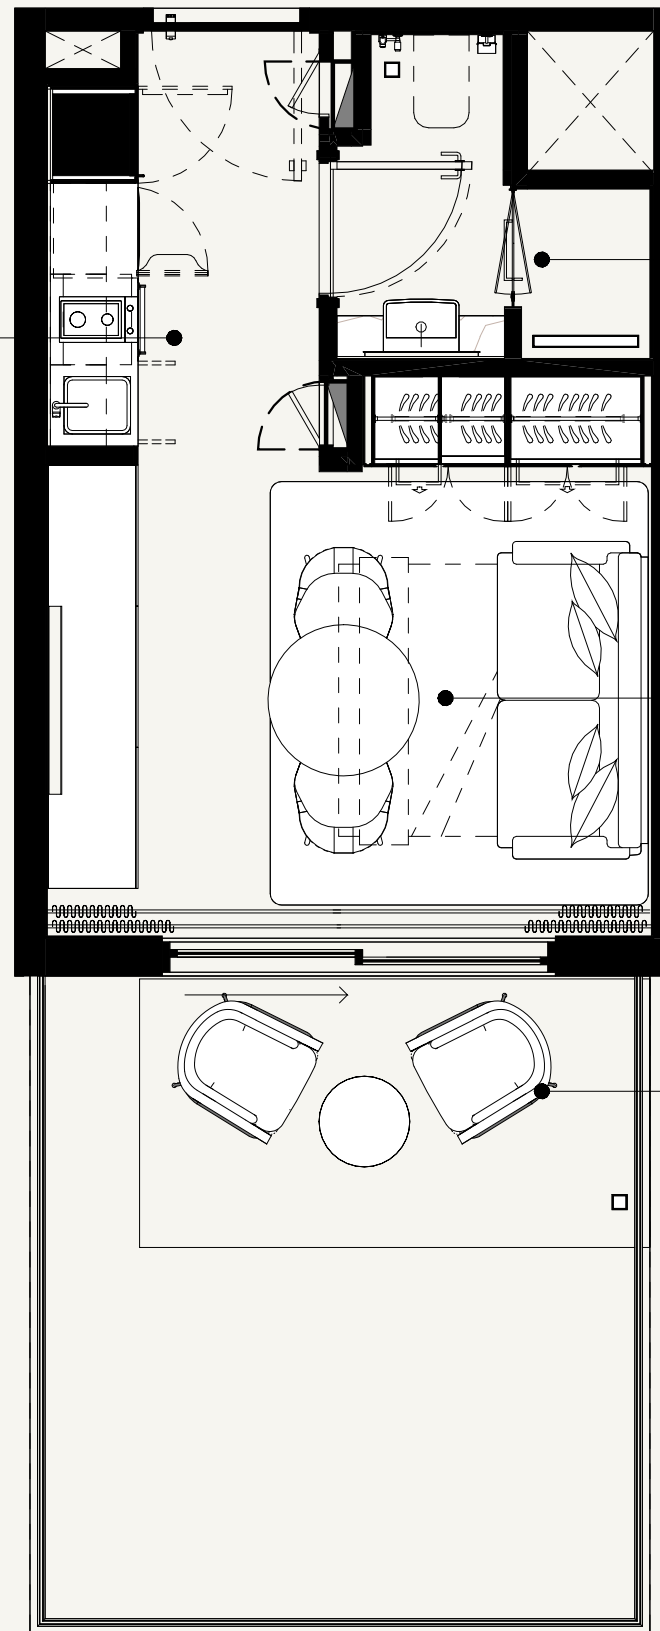


BATHROOM
2.0 x 2.2m

LIVING / DINING / BEDROOM
3.4 x 4.1m

BALCONY
3.5 x 4.4m

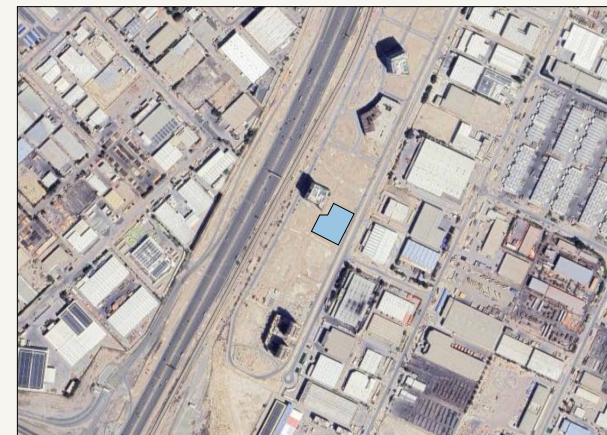

SCALE: N.T.S

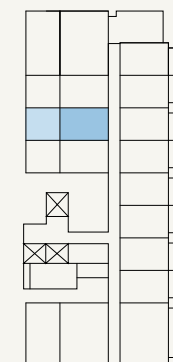

SCALE: N.T.S



FLOOR NO:

1ST FLOOR

UNIT TYPE:

STUDIO (TYPE-1 FLIP
EXTENDED)

APARTMENT AREA:

270.28 SQ.FT. (25.11 SQ.M)

BALCONY AREA:

189.23 SQ.FT. (17.58 SQ.M)

DISCLAIMER:

THE COLORED MARKETING FLOOR PLANS PROVIDED BY THE DEVELOPER ARE FOR ILLUSTRATIVE PURPOSES ONLY. ACTUAL DIMENSIONS, LAYOUT, AND FINISHES MAY VARY FROM THOSE DEPICTED IN THE PLANS. FURNITURE, FIXTURES, AND EQUIPMENT SHOWN IN THE PLANS ARE FOR DECORATIVE PURPOSES ONLY AND ARE NOT INCLUDED IN THE PURCHASE OR LEASE OF THE PROPERTY. THE DEVELOPER RESERVES THE RIGHT TO MAKE MODIFICATIONS, REVISIONS, AND CHANGES TO THE FLOOR PLANS, SPECIFICATIONS, AND FEATURES WITHOUT PRIOR NOTICE.

TOTAL APARTMENT AREA:

459.52 SQ.FT. (42.69 SQ.M)


PROJECT NAME / BUILDING:

DJAZ1.09 / BUILDING-A

UNIT NO:

102

SHEET SIZE A3
DRAWN : MB
REVIEWED : MC
APPROVED : TP

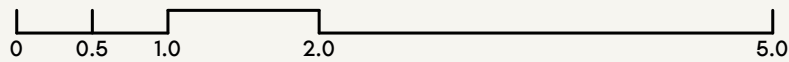

LIVING / DINING / BEDROOM
3.4 x 4.1m


BATHROOM
2.0 x 2.2m

KITCHEN
1.7 x 2.6m

BALCONY
4.1 x 4.4m



SCALE: N.T.S

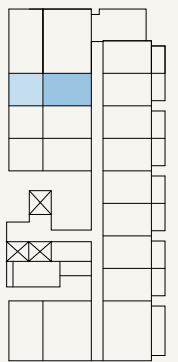

SCALE: N.T.S



FLOOR NO:
1ST FLOOR

UNIT TYPE:
STUDIO (TYPE-4
EXTENDED)

APARTMENT AREA:
272.54 SQ.FT. (25.32 SQ.M)

BALCONY AREA:
190.09 SQ.FT. (17.66 SQ.M)

DISCLAIMER:
THE COLORED MARKETING FLOOR PLANS PROVIDED BY THE DEVELOPER ARE FOR ILLUSTRATIVE PURPOSES ONLY. ACTUAL DIMENSIONS, LAYOUT, AND FINISHES MAY VARY FROM THOSE DEPICTED IN THE PLANS. FURNITURE, FIXTURES, AND EQUIPMENT SHOWN IN THE PLANS ARE FOR DECORATIVE PURPOSES ONLY AND ARE NOT INCLUDED IN THE PURCHASE OR LEASE OF THE PROPERTY. THE DEVELOPER RESERVES THE RIGHT TO MAKE MODIFICATIONS, REVISIONS, AND CHANGES TO THE FLOOR PLANS, SPECIFICATIONS, AND FEATURES WITHOUT PRIOR NOTICE.

TOTAL APARTMENT AREA:
462.64 SQ.FT. (42.98 SQ.M)

PROJECT NAME / BUILDING:
DJAZ1.09 / BUILDING-A

UNIT NO:
103

SHEET SIZE A3
DRAWN : MB
REVIEWED : MC
APPROVED : TP



FLOOR NO:
1ST FLOOR

UNIT TYPE:
**1 BEDROOM (TYPE-6
EXTENDED)**

APARTMENT AREA:
507.74 SQ.FT. (47.17 SQ.M)



BALCONY AREA:
390.09 SQ.FT. (36.24 SQ.M)

DISCLAIMER:
THE COLORED MARKETING FLOOR PLANS PROVIDED BY THE DEVELOPER ARE FOR ILLUSTRATIVE PURPOSES ONLY. ACTUAL DIMENSIONS, LAYOUT, AND FINISHES MAY VARY FROM THOSE DEPICTED IN THE PLANS. FURNITURE, FIXTURES, AND EQUIPMENT SHOWN IN THE PLANS ARE FOR DECORATIVE PURPOSES ONLY AND ARE NOT INCLUDED IN THE PURCHASE OR LEASE OF THE PROPERTY. THE DEVELOPER RESERVES THE RIGHT TO MAKE MODIFICATIONS, REVISIONS, AND CHANGES TO THE FLOOR PLANS, SPECIFICATIONS, AND FEATURES WITHOUT PRIOR NOTICE.

TOTAL APARTMENT AREA:
897.83 SQ.FT. (83.41 SQ.M)


PROJECT NAME / BUILDING:
DJAZ1.09 / BUILDING-A

UNIT NO:
104

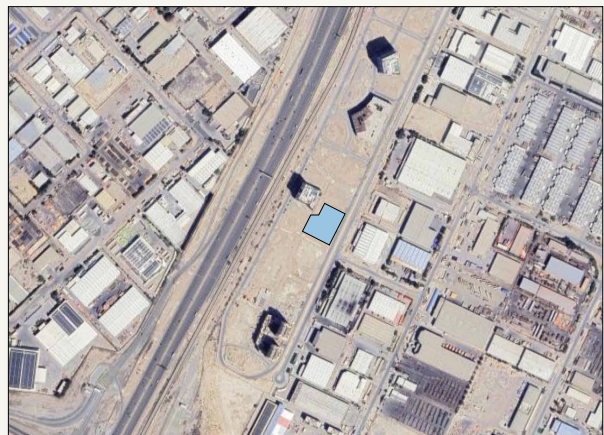
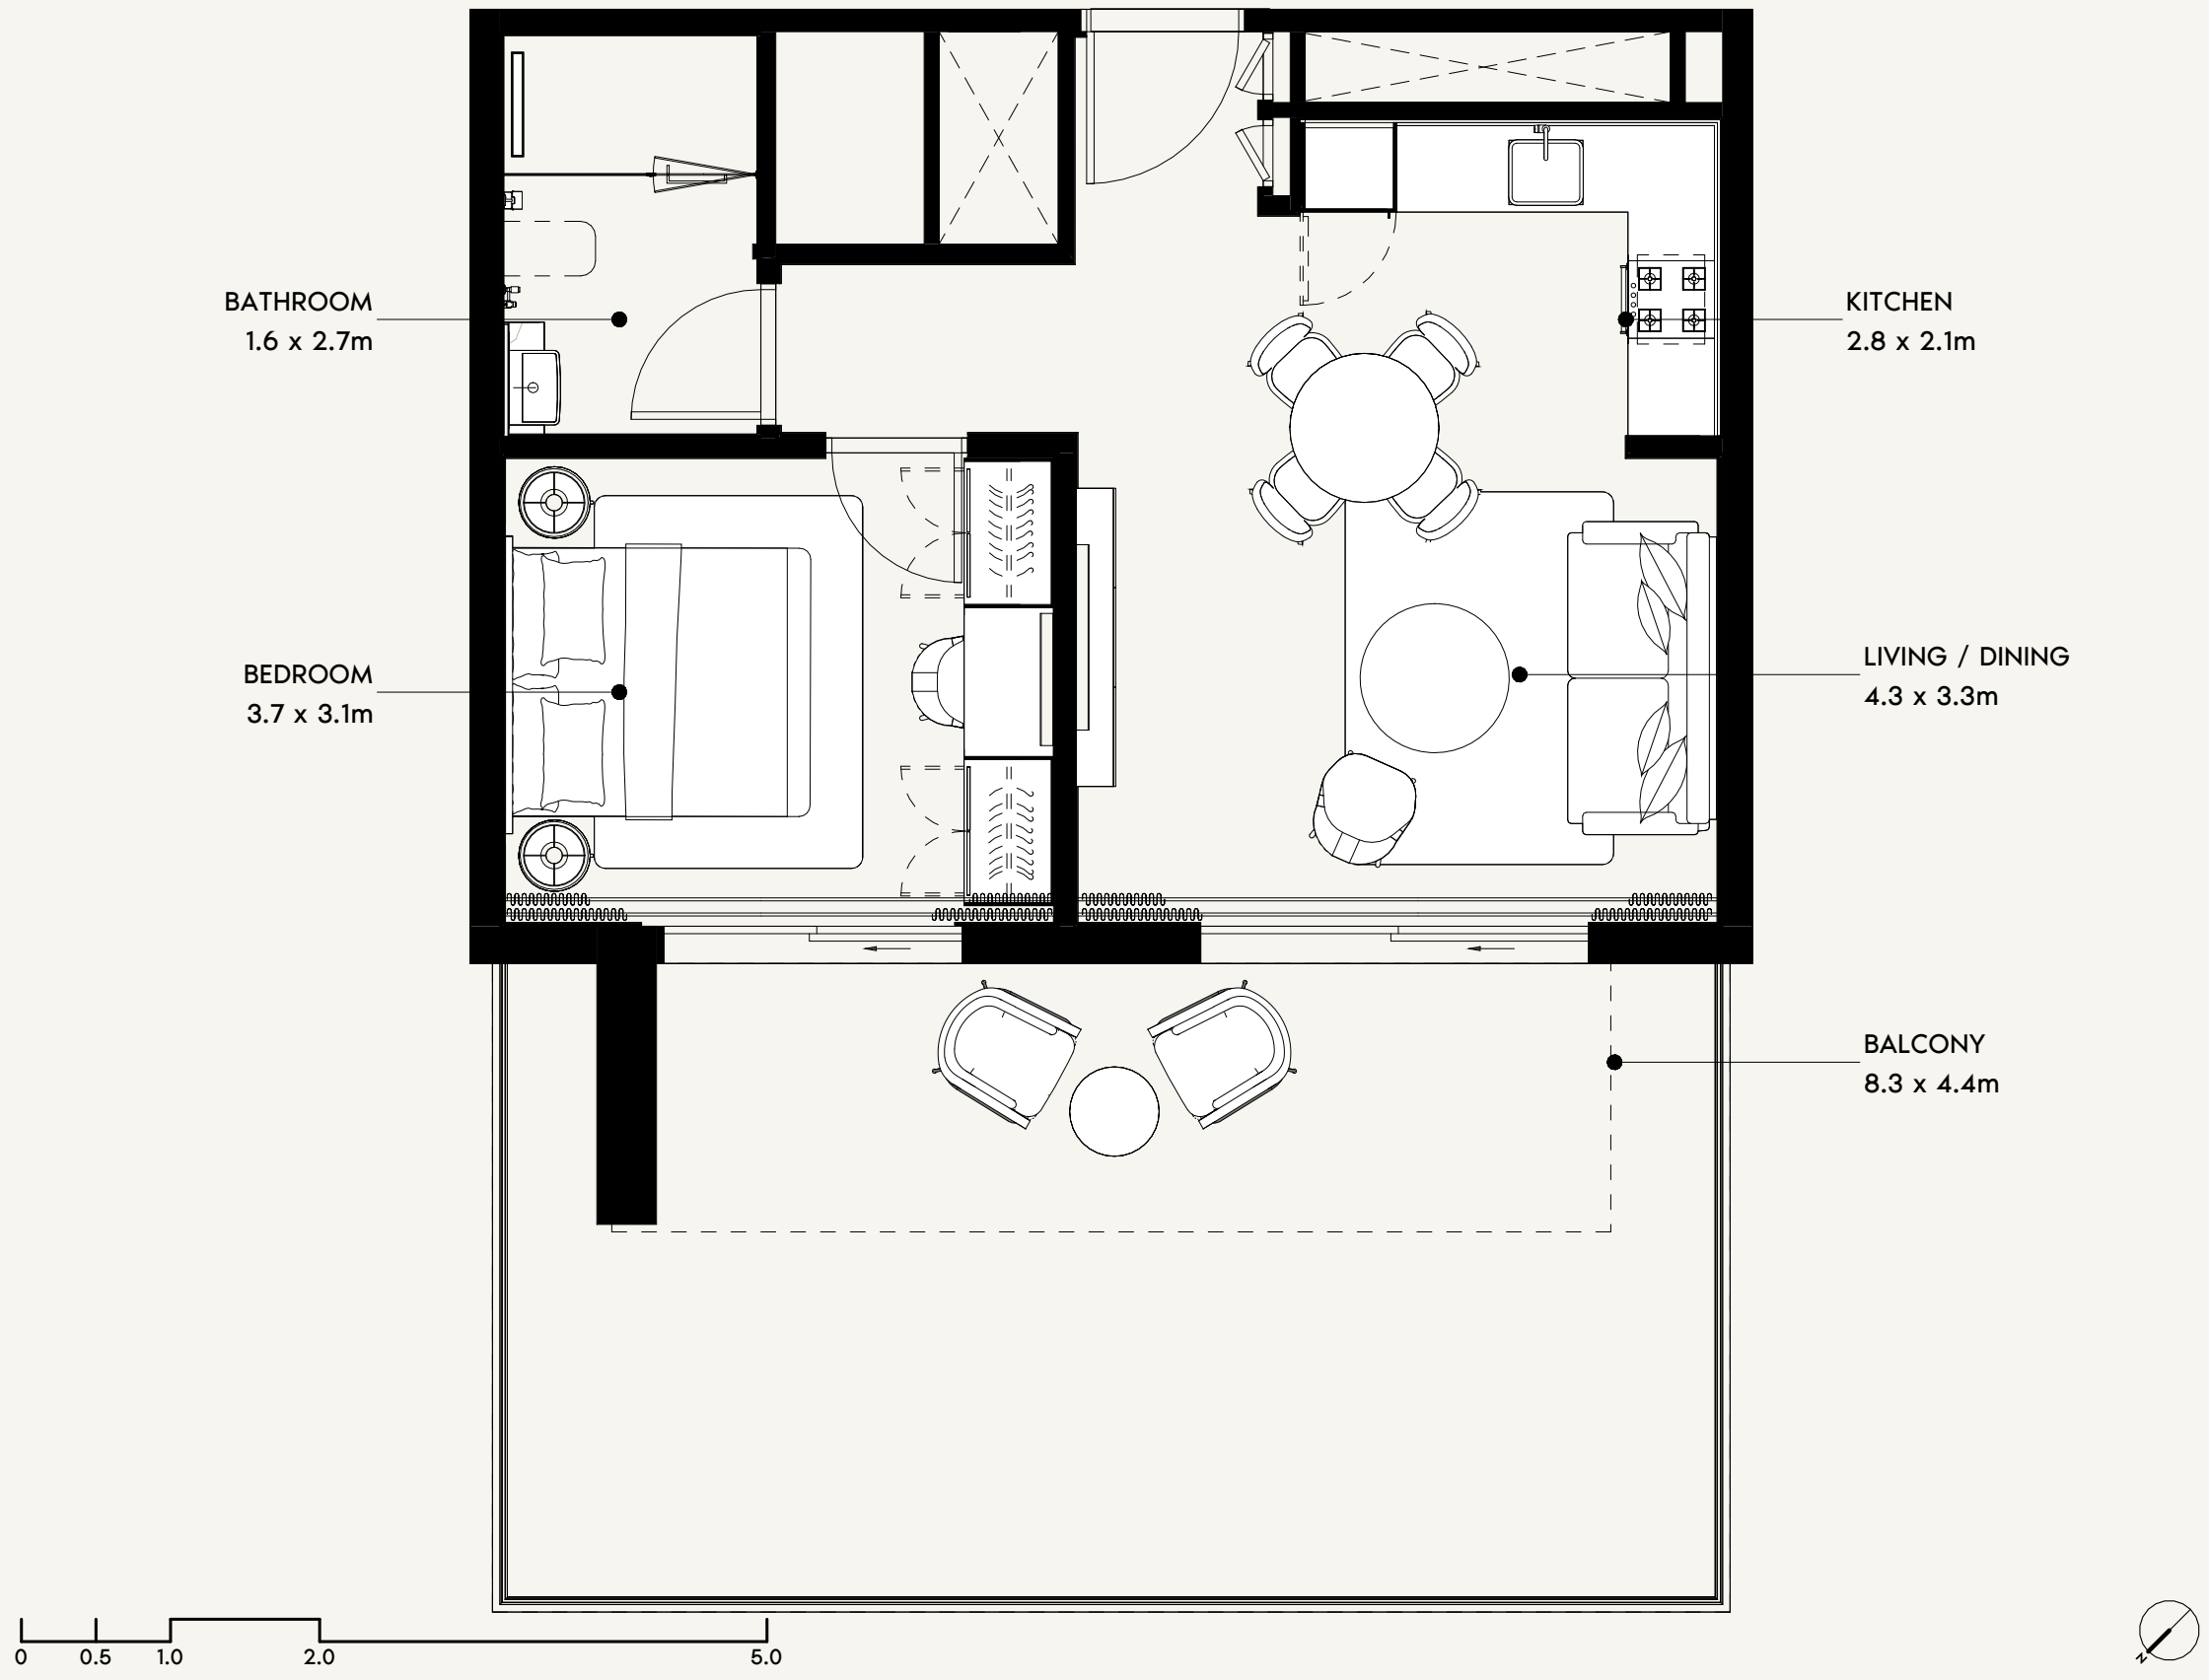


SCALE: N.T.S

N

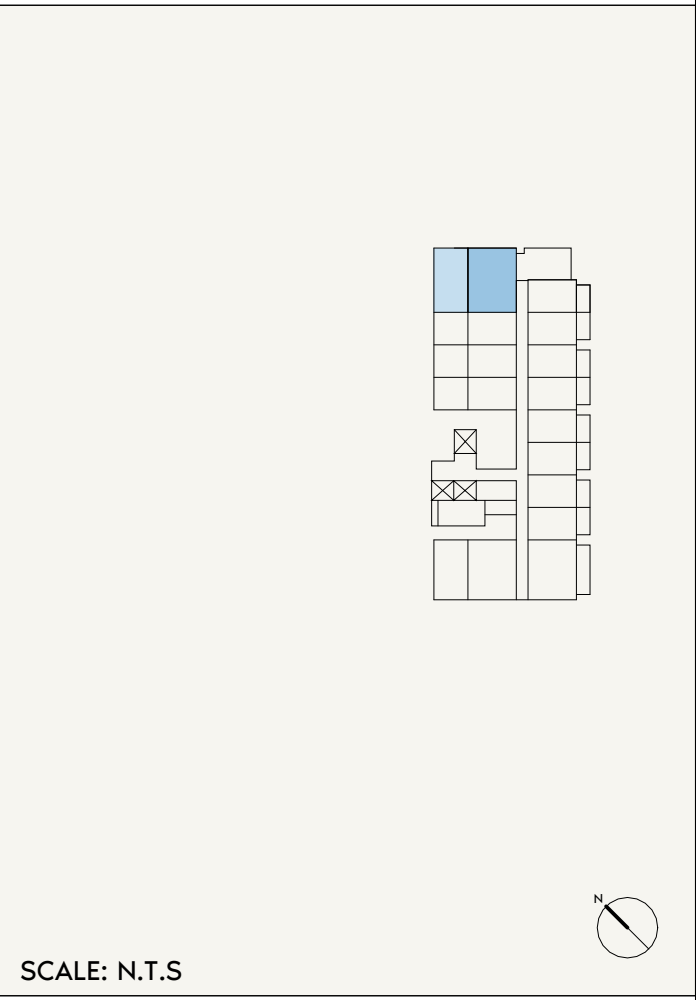

SHEET SIZE A3
DRAWN : MB
REVIEWED : MC
APPROVED : TP

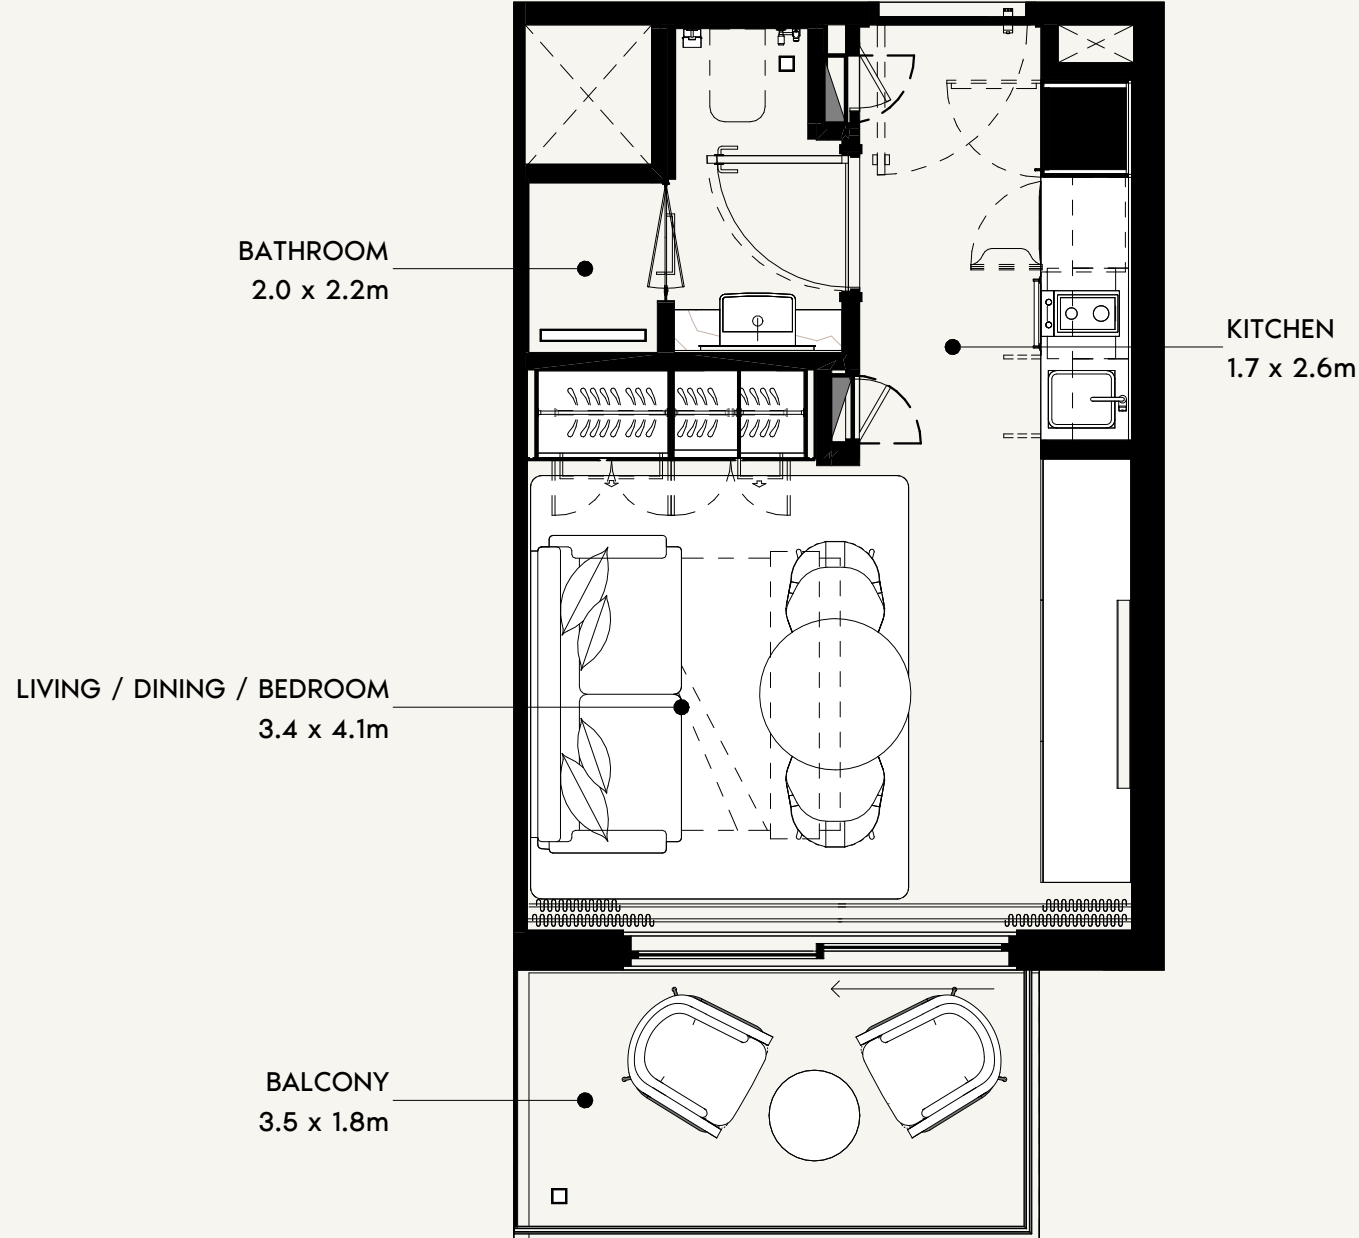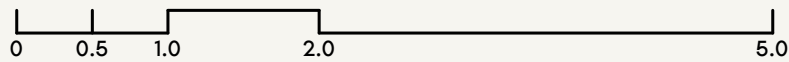

FLOOR NO:
1ST FLOOR

UNIT TYPE:
STUDIO (TYPE-1)

APARTMENT AREA:
264.04 SQ.FT. (24.53 SQ.M)


BALCONY AREA:
69.64 SQ.FT. (6.47 SQ.M)

DISCLAIMER:
THE COLORED MARKETING FLOOR PLANS PROVIDED BY THE DEVELOPER ARE FOR ILLUSTRATIVE PURPOSES ONLY. ACTUAL DIMENSIONS, LAYOUT, AND FINISHES MAY VARY FROM THOSE DEPICTED IN THE PLANS. FURNITURE, FIXTURES, AND EQUIPMENT SHOWN IN THE PLANS ARE FOR DECORATIVE PURPOSES ONLY AND ARE NOT INCLUDED IN THE PURCHASE OR LEASE OF THE PROPERTY. THE DEVELOPER RESERVES THE RIGHT TO MAKE MODIFICATIONS, REVISIONS, AND CHANGES TO THE FLOOR PLANS, SPECIFICATIONS, AND FEATURES WITHOUT PRIOR NOTICE.


TOTAL APARTMENT AREA:
333.68 SQ.FT. (31.00 SQ.M)

PROJECT NAME / BUILDING:
DJAZ1.09 / BUILDING-A

UNIT NO:
105



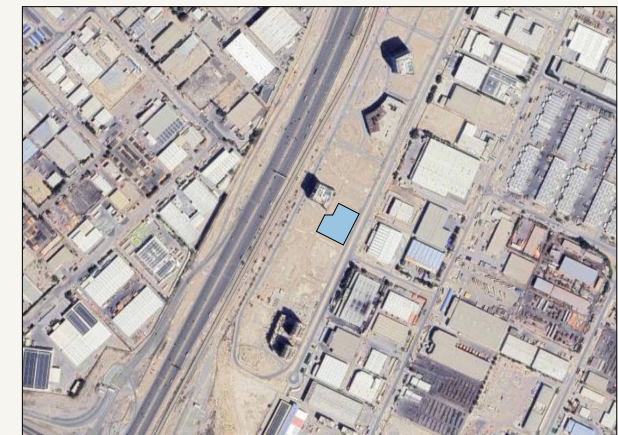


SCALE: N.T.S

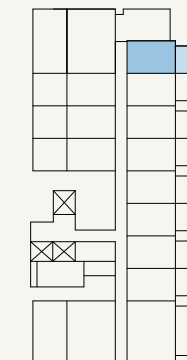


SCALE: N.T.S

SHEET SIZE A3
DRAWN : MB
REVIEWED : MC
APPROVED : TP

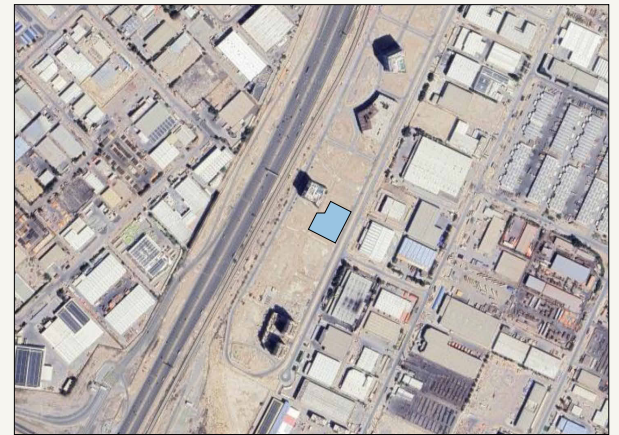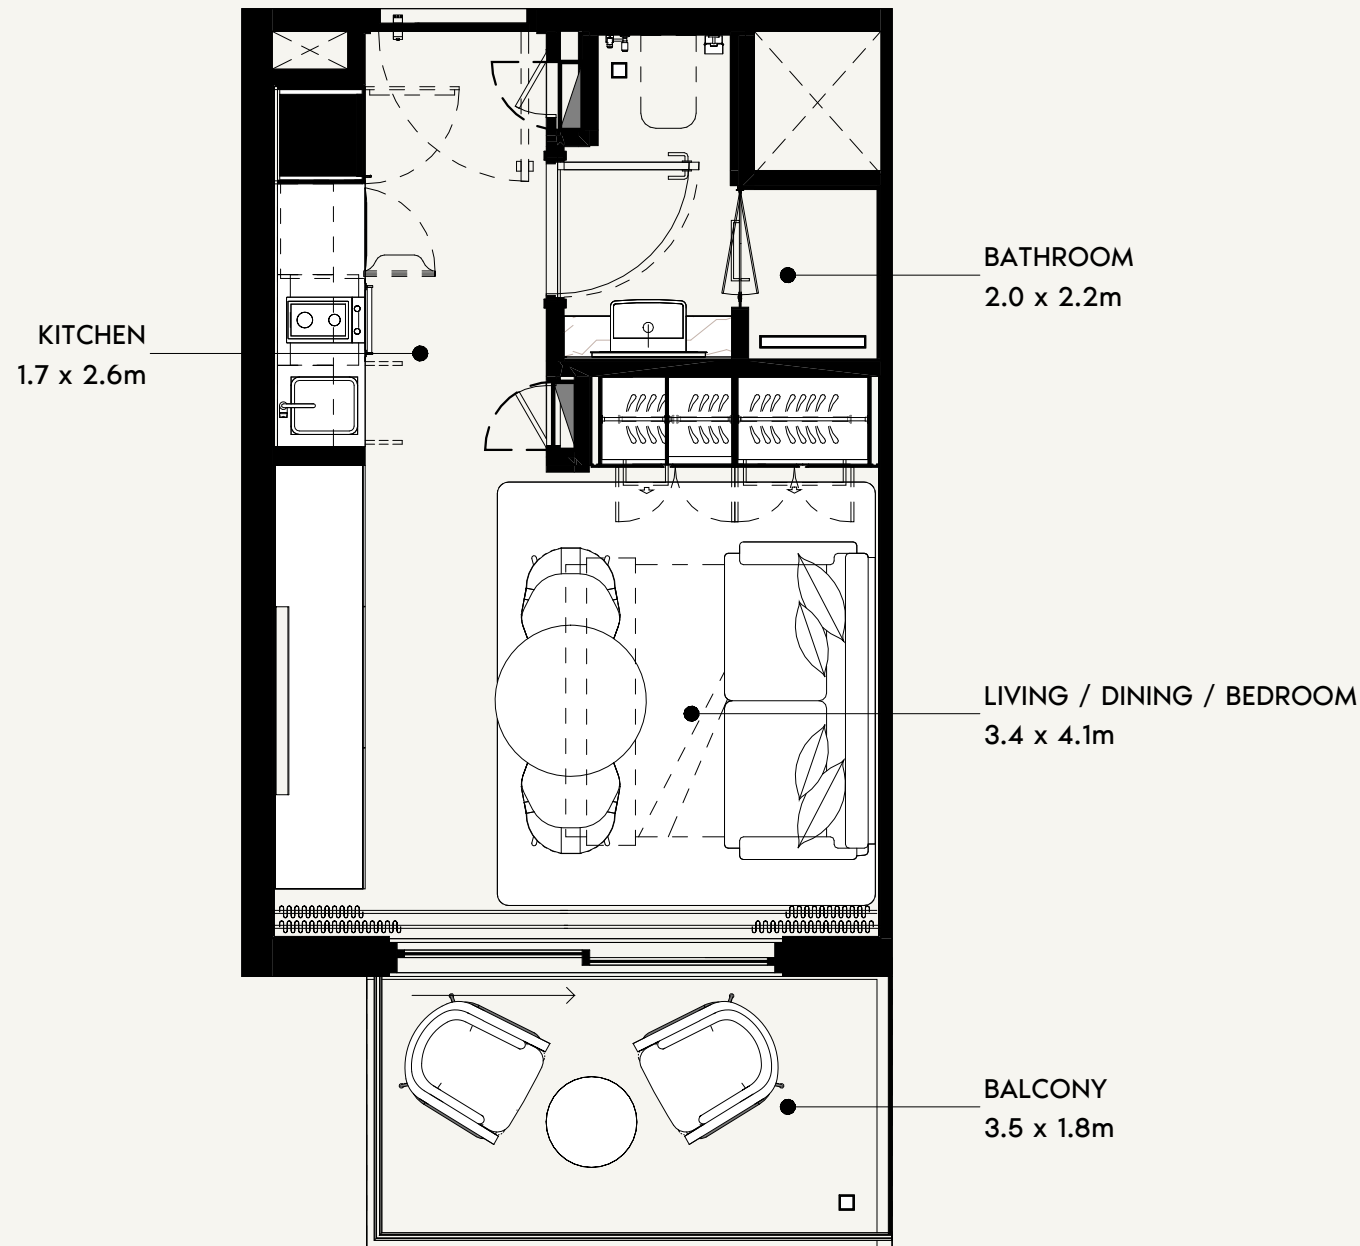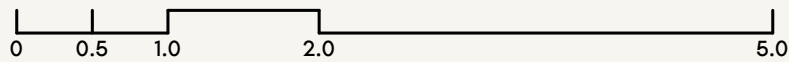

SCALE: N.T.S

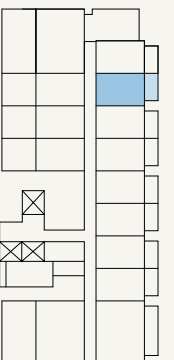

SCALE: N.T.S



FLOOR NO:

1ST FLOOR

APARTMENT AREA:

270.28 SQ.FT. (25.11 SQ.M)

DISCLAIMER:

THE COLORED MARKETING FLOOR PLANS PROVIDED BY THE DEVELOPER ARE FOR ILLUSTRATIVE PURPOSES ONLY. ACTUAL DIMENSIONS, LAYOUT, AND FINISHES MAY VARY FROM THOSE DEPICTED IN THE PLANS. FURNITURE, FIXTURES, AND EQUIPMENT SHOWN IN THE PLANS ARE FOR DECORATIVE PURPOSES ONLY AND ARE NOT INCLUDED IN THE PURCHASE OR LEASE OF THE PROPERTY. THE DEVELOPER RESERVES THE RIGHT TO MAKE MODIFICATIONS, REVISIONS, AND CHANGES TO THE FLOOR PLANS, SPECIFICATIONS, AND FEATURES WITHOUT PRIOR NOTICE.

PROJECT NAME / BUILDING:

DJAZ1.09 / BUILDING-A

UNIT TYPE:

STUDIO (TYPE-1 FLIP)

BALCONY AREA:

69.64 SQ.FT. (6.47 SQ.M)




TOTAL APARTMENT AREA:

339.93 SQ.FT. (31.58 SQ.M)


UNIT NO:

106

SHEET SIZE A3
DRAWN : MB
REVIEWED : MC
APPROVED : TP

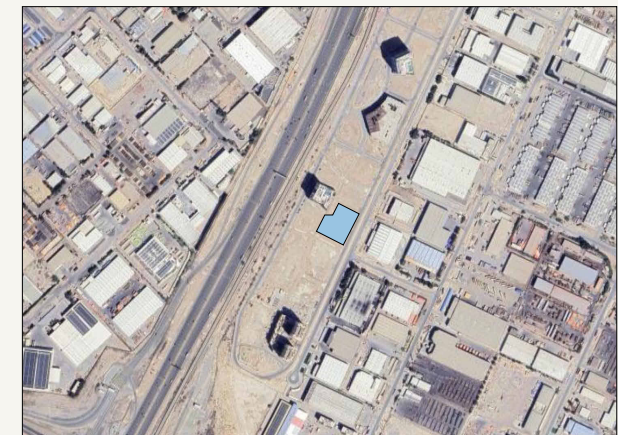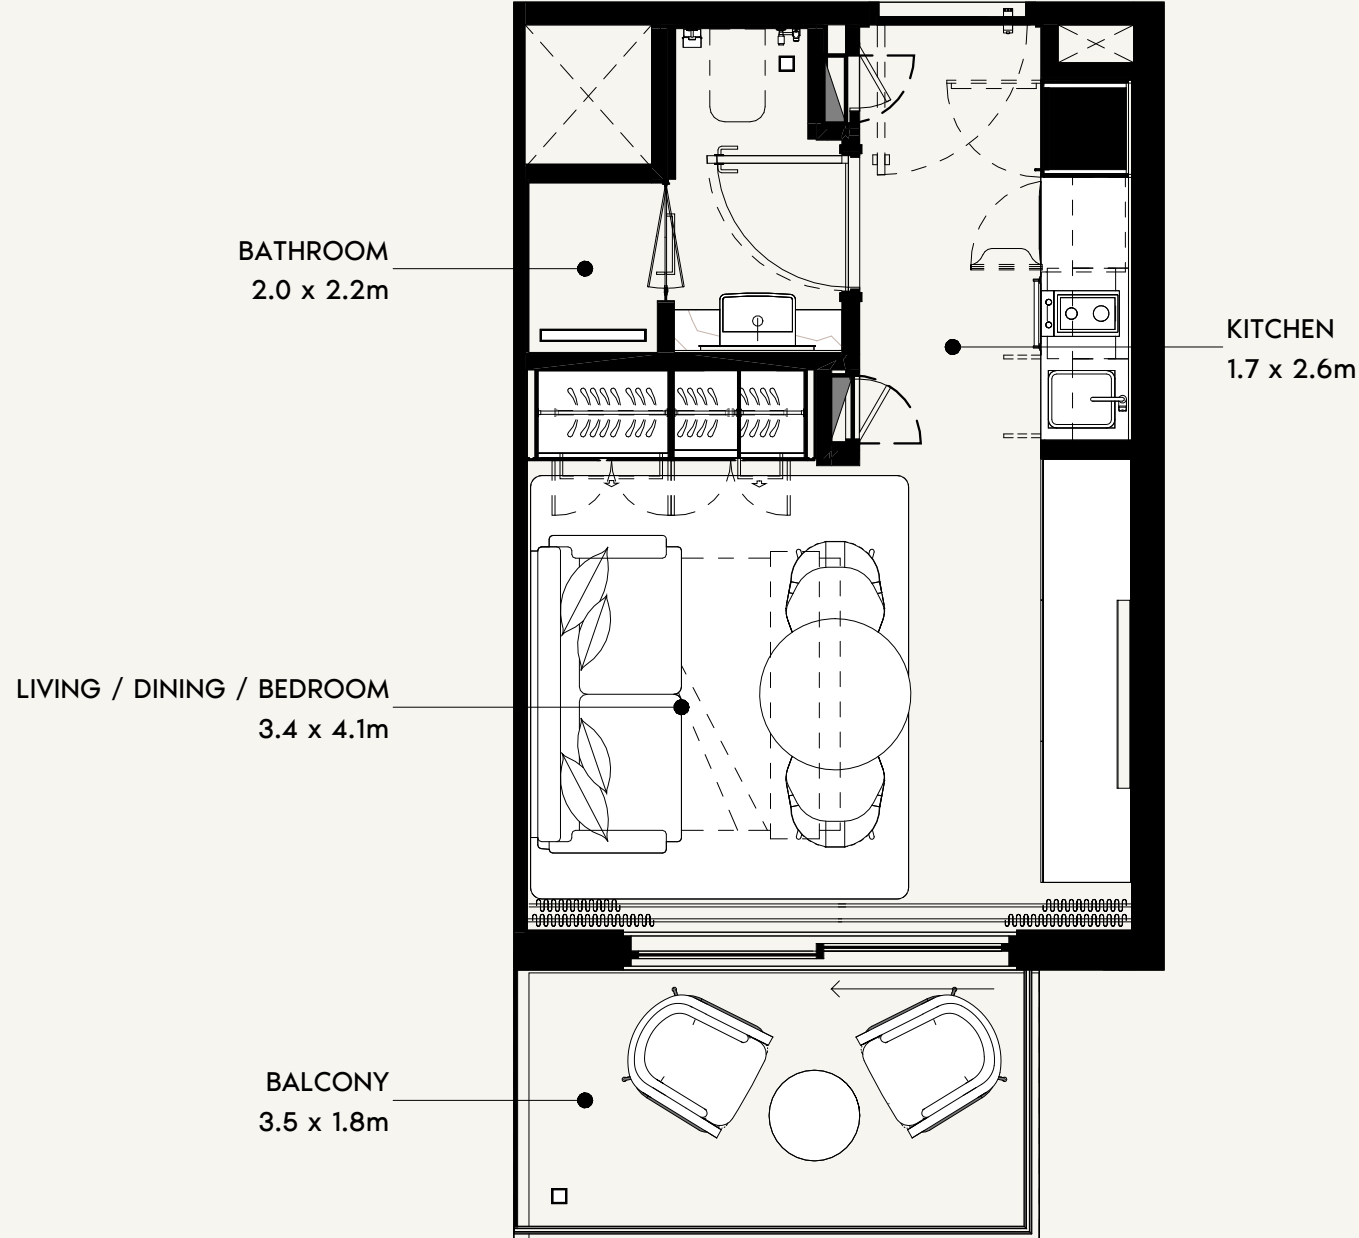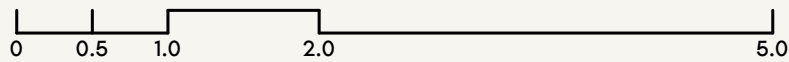

SCALE: N.T.S

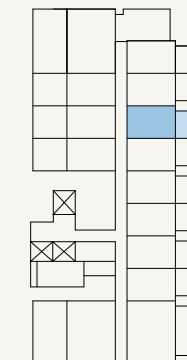

SCALE: N.T.S



FLOOR NO:
1ST FLOOR

UNIT TYPE:
STUDIO (TYPE-1)

APARTMENT AREA:
270.28 SQ.FT. (25.11 SQ.M)

BALCONY AREA:
69.64 SQ.FT. (6.47 SQ.M)




DISCLAIMER:
THE COLORED MARKETING FLOOR PLANS PROVIDED BY THE DEVELOPER ARE FOR ILLUSTRATIVE PURPOSES ONLY. ACTUAL DIMENSIONS, LAYOUT, AND FINISHES MAY VARY FROM THOSE DEPICTED IN THE PLANS. FURNITURE, FIXTURES, AND EQUIPMENT SHOWN IN THE PLANS ARE FOR DECORATIVE PURPOSES ONLY AND ARE NOT INCLUDED IN THE PURCHASE OR LEASE OF THE PROPERTY. THE DEVELOPER RESERVES THE RIGHT TO MAKE MODIFICATIONS, REVISIONS, AND CHANGES TO THE FLOOR PLANS, SPECIFICATIONS, AND FEATURES WITHOUT PRIOR NOTICE.

TOTAL APARTMENT AREA:
339.93 SQ.FT. (31.58 SQ.M)


PROJECT NAME / BUILDING:
DJAZ1.09 / BUILDING-A

UNIT NO:
107

SHEET SIZE A3
DRAWN : MB
REVIEWED : MC
APPROVED : TP

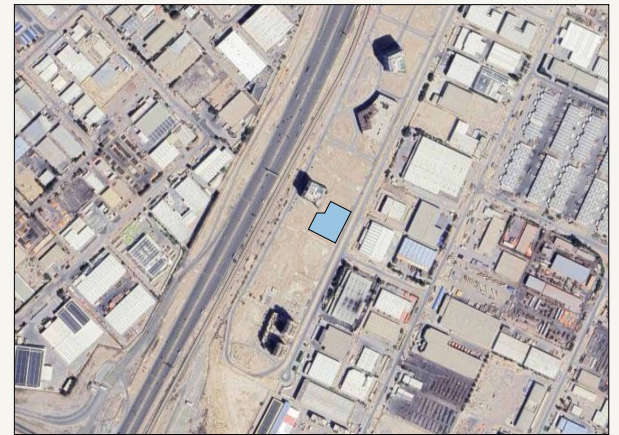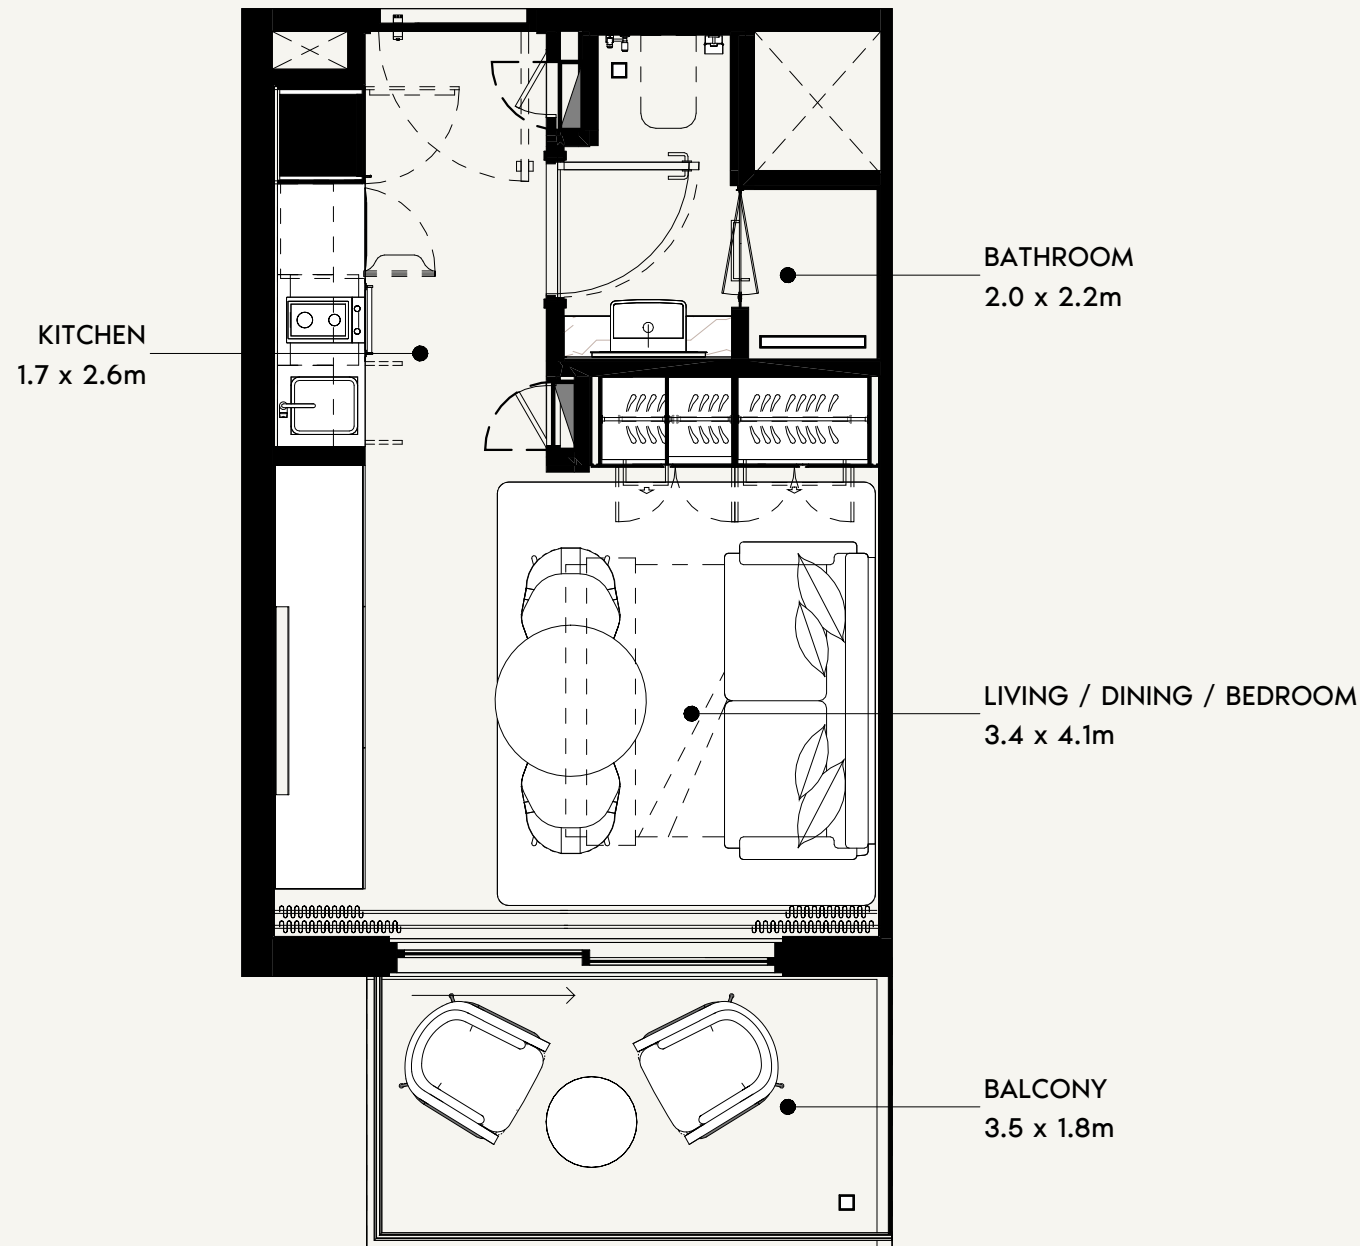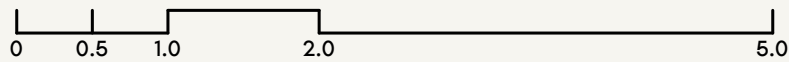

SCALE: N.T.S

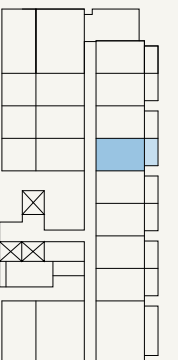

SCALE: N.T.S



FLOOR NO:

1ST FLOOR

APARTMENT AREA:

270.28 SQ.FT. (25.11 SQ.M)

DISCLAIMER:

THE COLORED MARKETING FLOOR PLANS PROVIDED BY THE DEVELOPER ARE FOR ILLUSTRATIVE PURPOSES ONLY. ACTUAL DIMENSIONS, LAYOUT, AND FINISHES MAY VARY FROM THOSE DEPICTED IN THE PLANS. FURNITURE, FIXTURES, AND EQUIPMENT SHOWN IN THE PLANS ARE FOR DECORATIVE PURPOSES ONLY AND ARE NOT INCLUDED IN THE PURCHASE OR LEASE OF THE PROPERTY. THE DEVELOPER RESERVES THE RIGHT TO MAKE MODIFICATIONS, REVISIONS, AND CHANGES TO THE FLOOR PLANS, SPECIFICATIONS, AND FEATURES WITHOUT PRIOR NOTICE.

PROJECT NAME / BUILDING:

DJAZ1.09 / BUILDING-A

UNIT TYPE:

STUDIO (TYPE-1 FLIP)

BALCONY AREA:

69.64 SQ.FT. (6.47 SQ.M)




TOTAL APARTMENT AREA:

339.93 SQ.FT. (31.58 SQ.M)


UNIT NO:

108

SHEET SIZE A3
DRAWN : MB
REVIEWED : MC
APPROVED : TP

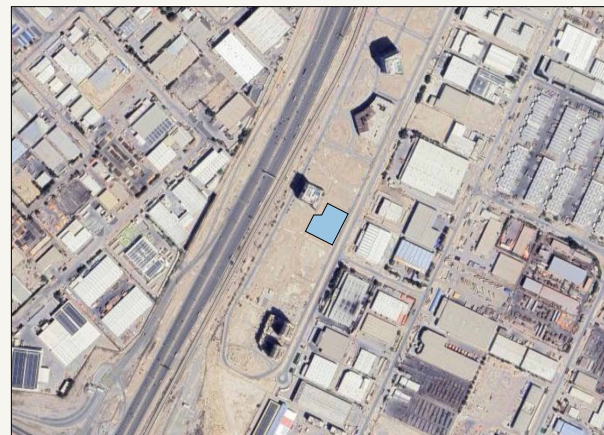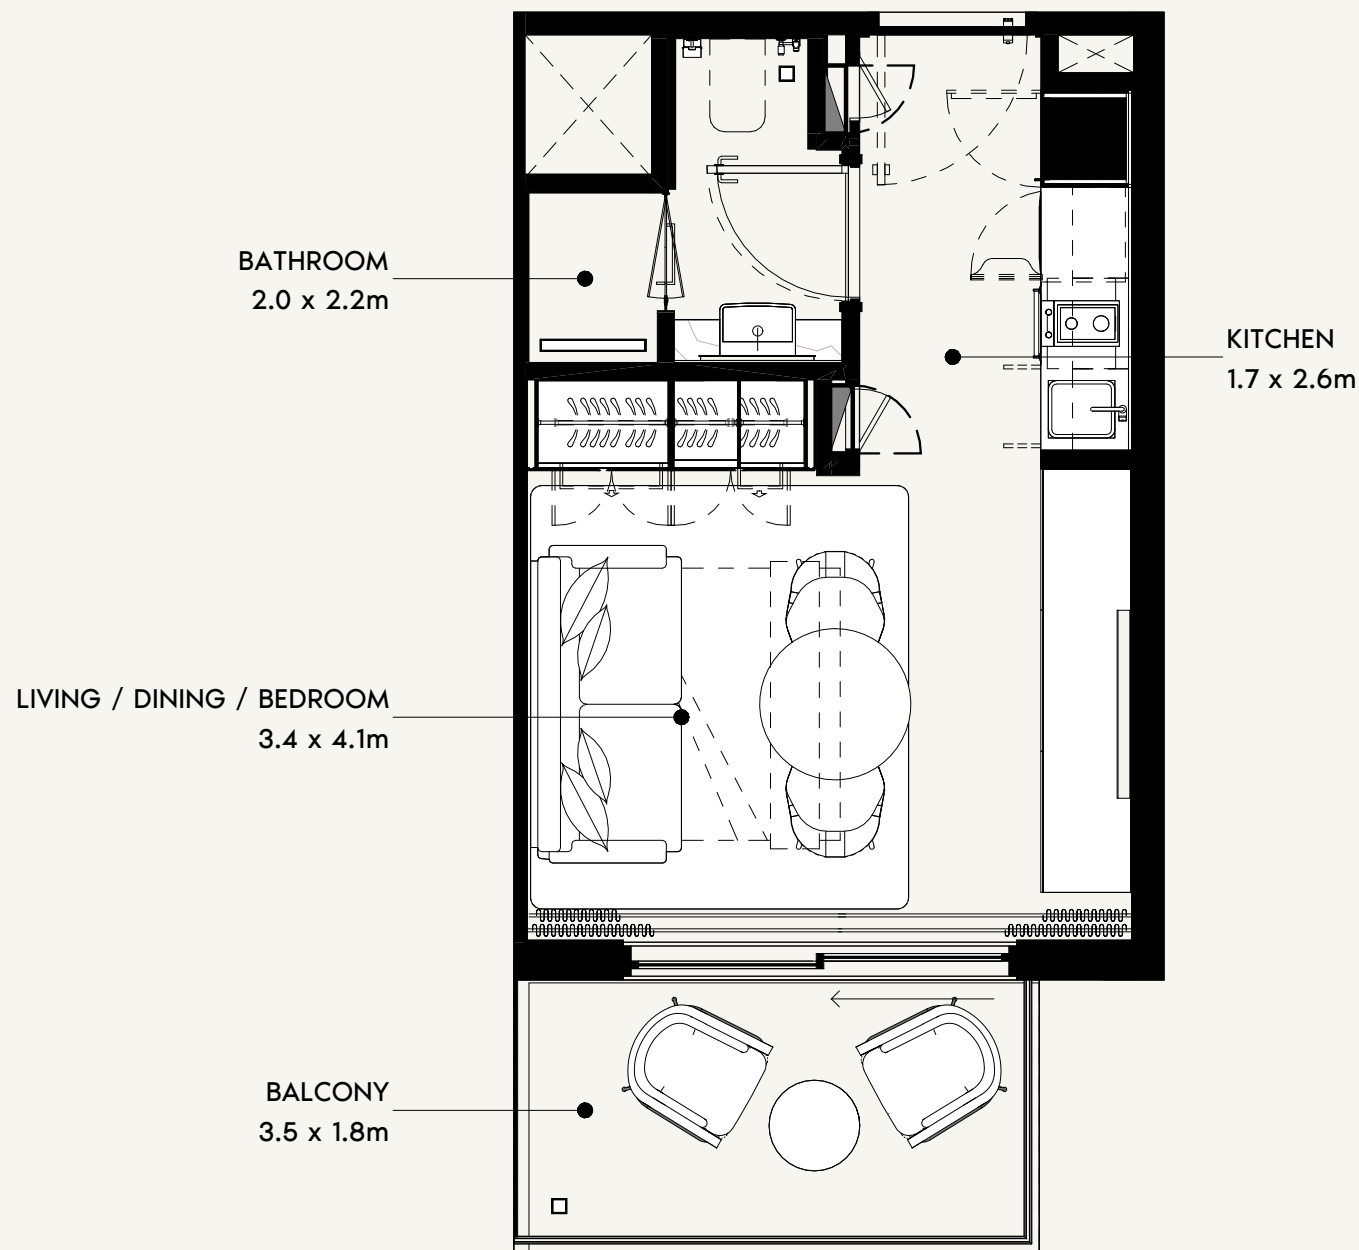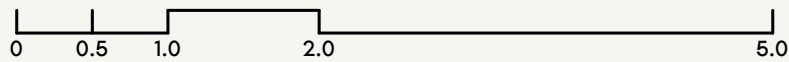

SCALE: N.T.S

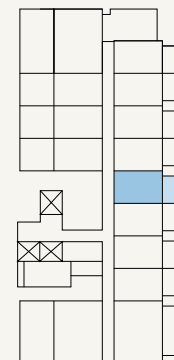

SCALE: N.T.S



FLOOR NO:
1ST FLOOR

UNIT TYPE:
STUDIO (TYPE-1)

APARTMENT AREA:
270.28 SQ.FT. (25.11 SQ.M)

BALCONY AREA:
69.64 SQ.FT. (6.47 SQ.M)




DISCLAIMER:
THE COLORED MARKETING FLOOR PLANS PROVIDED BY THE DEVELOPER ARE FOR ILLUSTRATIVE PURPOSES ONLY. ACTUAL DIMENSIONS, LAYOUT, AND FINISHES MAY VARY FROM THOSE DEPICTED IN THE PLANS. FURNITURE, FIXTURES, AND EQUIPMENT SHOWN IN THE PLANS ARE FOR DECORATIVE PURPOSES ONLY AND ARE NOT INCLUDED IN THE PURCHASE OR LEASE OF THE PROPERTY. THE DEVELOPER RESERVES THE RIGHT TO MAKE MODIFICATIONS, REVISIONS, AND CHANGES TO THE FLOOR PLANS, SPECIFICATIONS, AND FEATURES WITHOUT PRIOR NOTICE.

TOTAL APARTMENT AREA:
339.93 SQ.FT. (31.58 SQ.M)


PROJECT NAME / BUILDING:
DJAZ1.09 / BUILDING-A

UNIT NO:
109

SHEET SIZE A3
DRAWN : MB
REVIEWED : MC
APPROVED : TP

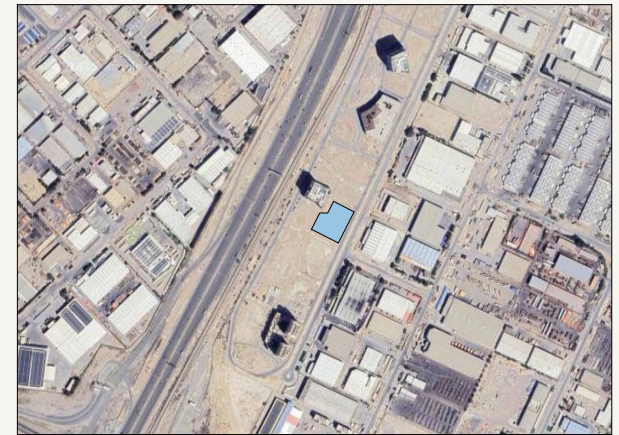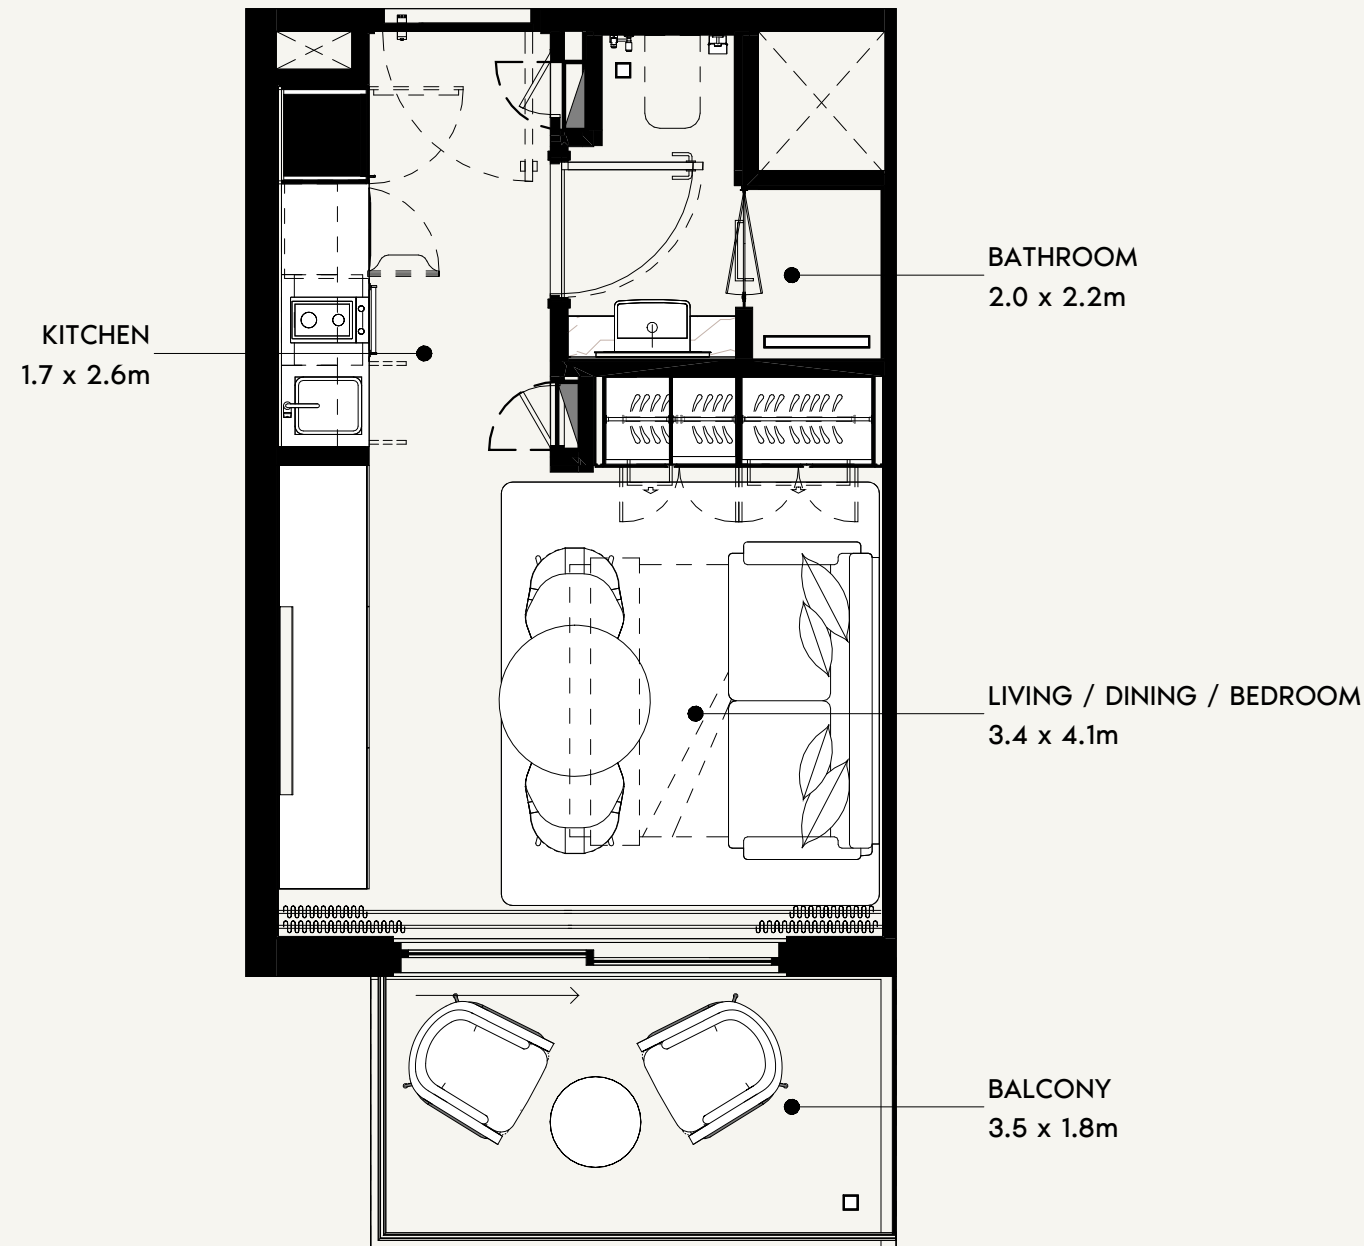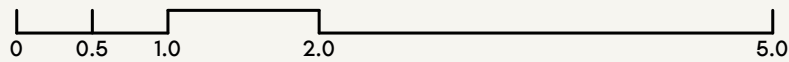

SCALE: N.T.S

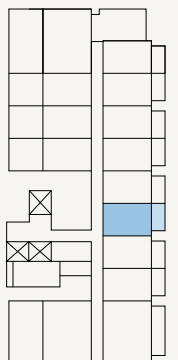

SCALE: N.T.S



FLOOR NO:
1ST FLOOR

UNIT TYPE:
STUDIO (TYPE-1 FLIP)

APARTMENT AREA:
270.28 SQ.FT. (25.11 SQ.M)

BALCONY AREA:
69.64 SQ.FT. (6.47 SQ.M)




DISCLAIMER:
THE COLORED MARKETING FLOOR PLANS PROVIDED BY THE DEVELOPER ARE FOR ILLUSTRATIVE PURPOSES ONLY. ACTUAL DIMENSIONS, LAYOUT, AND FINISHES MAY VARY FROM THOSE DEPICTED IN THE PLANS. FURNITURE, FIXTURES, AND EQUIPMENT SHOWN IN THE PLANS ARE FOR DECORATIVE PURPOSES ONLY AND ARE NOT INCLUDED IN THE PURCHASE OR LEASE OF THE PROPERTY. THE DEVELOPER RESERVES THE RIGHT TO MAKE MODIFICATIONS, REVISIONS, AND CHANGES TO THE FLOOR PLANS, SPECIFICATIONS, AND FEATURES WITHOUT PRIOR NOTICE.

TOTAL APARTMENT AREA:
339.93 SQ.FT. (31.58 SQ.M)


PROJECT NAME / BUILDING:
DJAZ1.09 / BUILDING-A

UNIT NO:
110

SHEET SIZE A3
DRAWN : MB
REVIEWED : MC
APPROVED : TP

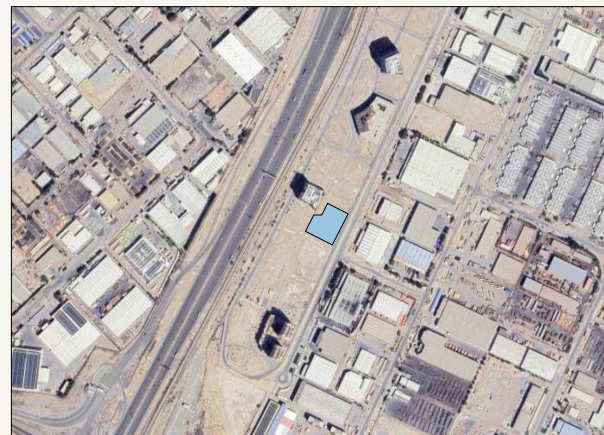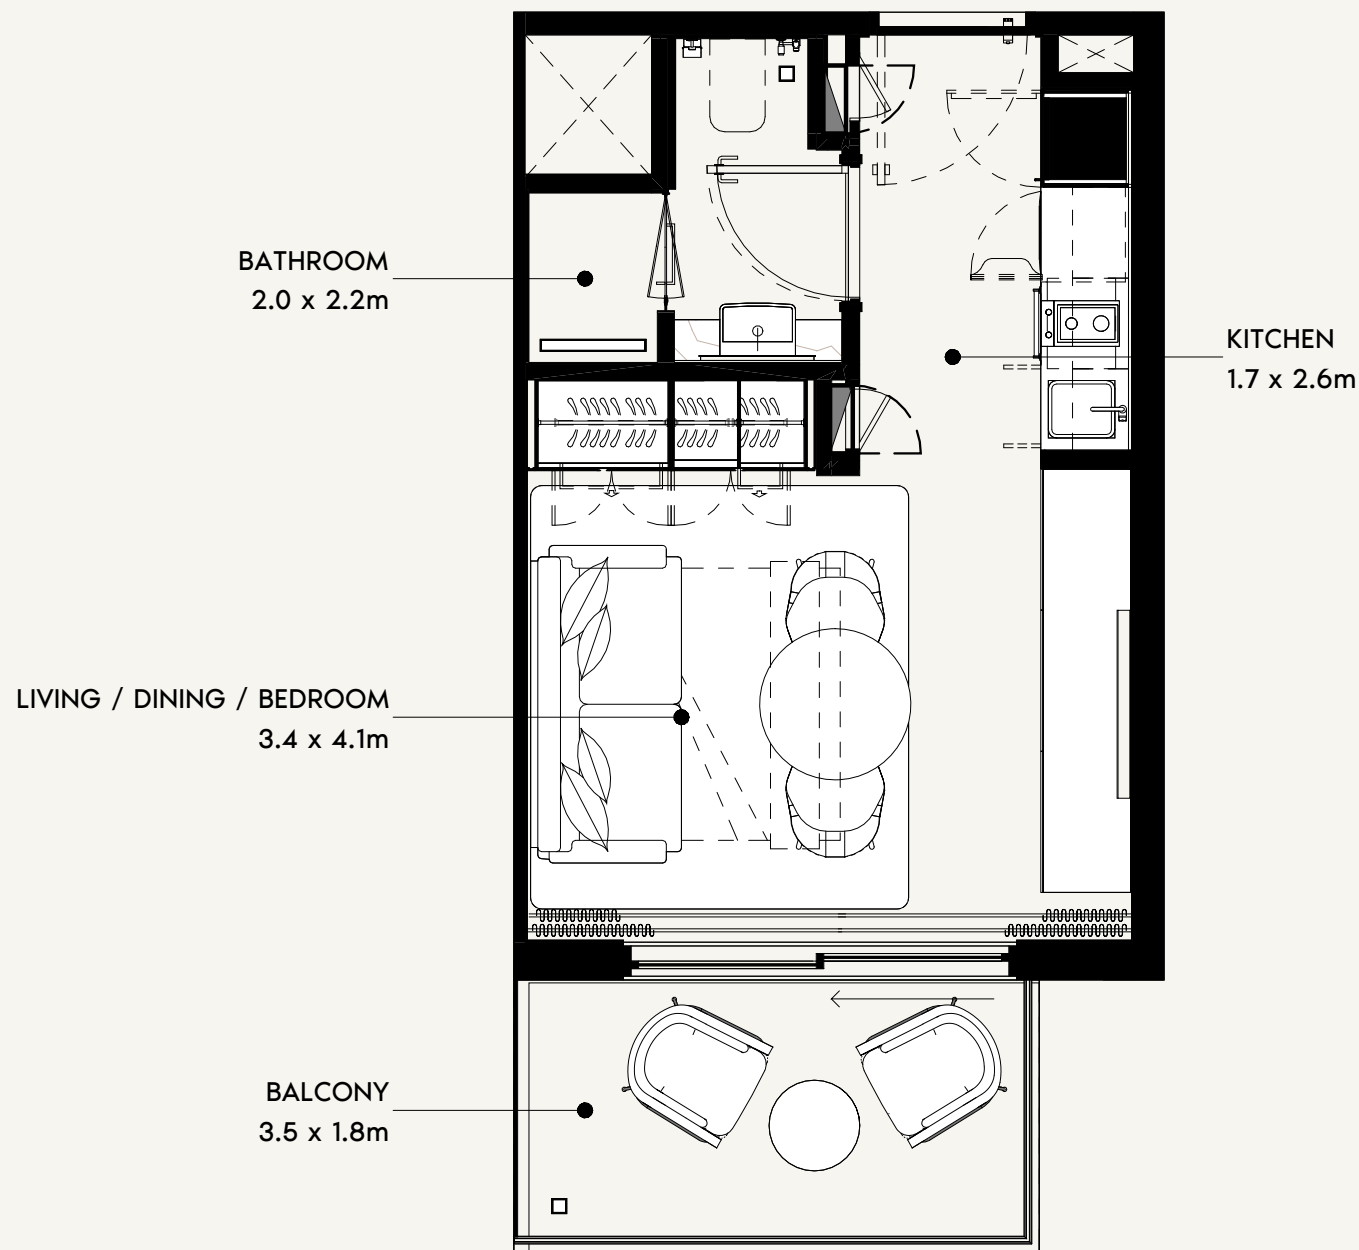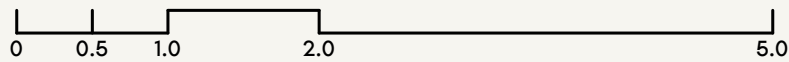

SCALE: N.T.S

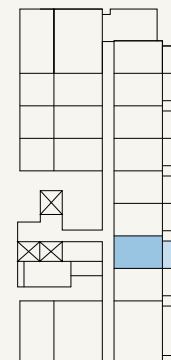

SCALE: N.T.S



FLOOR NO:
1ST FLOOR

UNIT TYPE:
STUDIO (TYPE-1)

APARTMENT AREA:
270.28 SQ.FT. (25.11 SQ.M)

BALCONY AREA:
69.64 SQ.FT. (6.47 SQ.M)




DISCLAIMER:
THE COLORED MARKETING FLOOR PLANS PROVIDED BY THE DEVELOPER ARE FOR ILLUSTRATIVE PURPOSES ONLY. ACTUAL DIMENSIONS, LAYOUT, AND FINISHES MAY VARY FROM THOSE DEPICTED IN THE PLANS. FURNITURE, FIXTURES, AND EQUIPMENT SHOWN IN THE PLANS ARE FOR DECORATIVE PURPOSES ONLY AND ARE NOT INCLUDED IN THE PURCHASE OR LEASE OF THE PROPERTY. THE DEVELOPER RESERVES THE RIGHT TO MAKE MODIFICATIONS, REVISIONS, AND CHANGES TO THE FLOOR PLANS, SPECIFICATIONS, AND FEATURES WITHOUT PRIOR NOTICE.

TOTAL APARTMENT AREA:
339.93 SQ.FT. (31.58 SQ.M)


PROJECT NAME / BUILDING:
DJAZ1.09 / BUILDING-A

UNIT NO:
111

SHEET SIZE A3
DRAWN : MB
REVIEWED : MC
APPROVED : TP

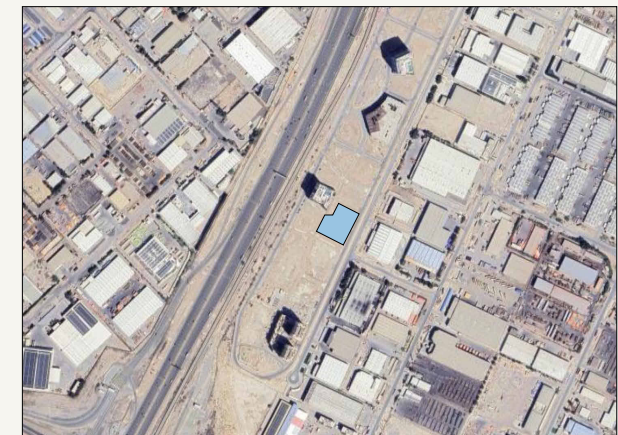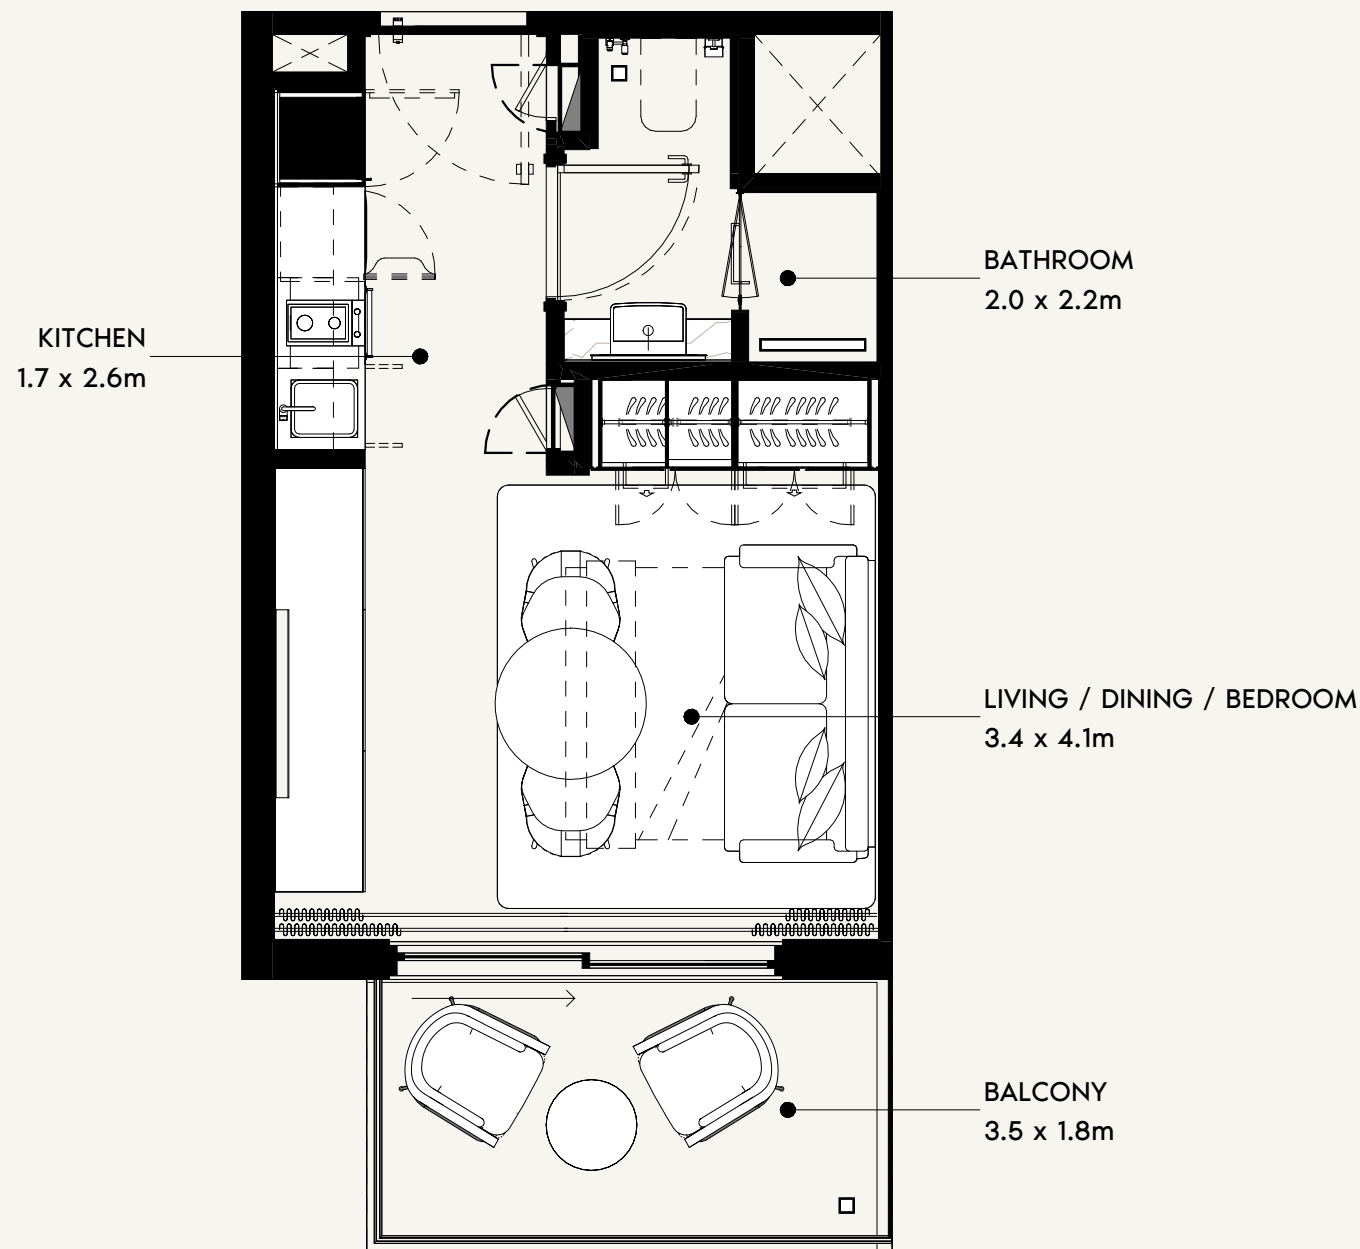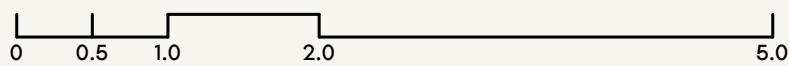

SCALE: N.T.S

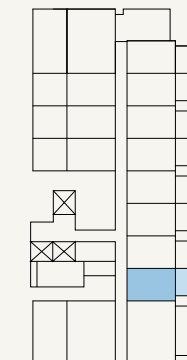

SCALE: N.T.S



FLOOR NO:
1ST FLOOR

UNIT TYPE:
STUDIO (TYPE-1 FLIP)

APARTMENT AREA:
270.28 SQ.FT. (25.11 SQ.M)

BALCONY AREA:
69.64 SQ.FT. (6.47 SQ.M)


DISCLAIMER:
THE COLORED MARKETING FLOOR PLANS PROVIDED BY THE DEVELOPER ARE FOR ILLUSTRATIVE PURPOSES ONLY. ACTUAL DIMENSIONS, LAYOUT, AND FINISHES MAY VARY FROM THOSE DEPICTED IN THE PLANS. FURNITURE, FIXTURES, AND EQUIPMENT SHOWN IN THE PLANS ARE FOR DECORATIVE PURPOSES ONLY AND ARE NOT INCLUDED IN THE PURCHASE OR LEASE OF THE PROPERTY. THE DEVELOPER RESERVES THE RIGHT TO MAKE MODIFICATIONS, REVISIONS, AND CHANGES TO THE FLOOR PLANS, SPECIFICATIONS, AND FEATURES WITHOUT PRIOR NOTICE.

TOTAL APARTMENT AREA:
339.93 SQ.FT. (31.58 SQ.M)

PROJECT NAME / BUILDING:
DJAZ1.09 / BUILDING-A

UNIT NO:
112

SHEET SIZE A3
DRAWN : MB
REVIEWED : MC
APPROVED : TP

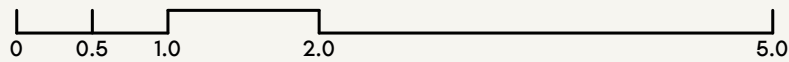

FLOOR NO:

1ST FLOOR

UNIT TYPE:

1 BEDROOM (TYPE-7)

APARTMENT AREA:

515.60 SQ.FT. (47.9 SQ.M)

BALCONY AREA:

134.01 SQ.FT. (12.45 SQ.M)

DISCLAIMER:

THE COLORED MARKETING FLOOR PLANS PROVIDED BY THE DEVELOPER ARE FOR ILLUSTRATIVE PURPOSES ONLY. ACTUAL DIMENSIONS, LAYOUT, AND FINISHES MAY VARY FROM THOSE DEPICTED IN THE PLANS. FURNITURE, FIXTURES, AND EQUIPMENT SHOWN IN THE PLANS ARE FOR DECORATIVE PURPOSES ONLY AND ARE NOT INCLUDED IN THE PURCHASE OR LEASE OF THE PROPERTY. THE DEVELOPER RESERVES THE RIGHT TO MAKE MODIFICATIONS, REVISIONS, AND CHANGES TO THE FLOOR PLANS, SPECIFICATIONS, AND FEATURES WITHOUT PRIOR NOTICE.

TOTAL APARTMENT AREA:

649.61 SQ.FT. (60.35 SQ.M)

PROJECT NAME / BUILDING:

DJAZ1.09 / BUILDING-A

UNIT NO:

113


KITCHEN
2.8 x 2.1m

LIVING / DINING
4.3 x 3.3m


BALCONY
8.3 x 4.4m

BATHROOM
1.6 x 2.7m

BEDROOM
3.7 x 3.1m

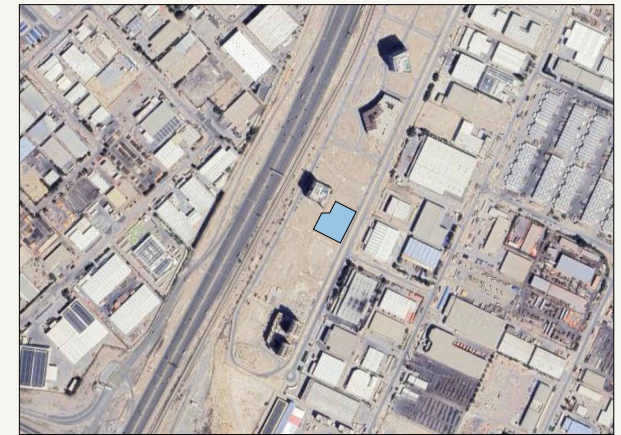

SCALE: N.T.S

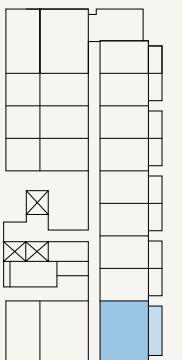

SCALE: N.T.S



SHEET SIZE A3
DRAWN : MB
REVIEWED : MC
APPROVED : TP



FLOOR NO:
1ST FLOOR

UNIT TYPE:
**1 BEDROOM (TYPE-8
EXTENDED)**

APARTMENT AREA:
515.17 SQ.FT. (47.86 SQ.M)


BALCONY AREA:
404.19 SQ.FT. (37.55 SQ.M)

DISCLAIMER:
THE COLORED MARKETING FLOOR PLANS PROVIDED BY THE DEVELOPER ARE FOR ILLUSTRATIVE PURPOSES ONLY. ACTUAL DIMENSIONS, LAYOUT, AND FINISHES MAY VARY FROM THOSE DEPICTED IN THE PLANS. FURNITURE, FIXTURES, AND EQUIPMENT SHOWN IN THE PLANS ARE FOR DECORATIVE PURPOSES ONLY AND ARE NOT INCLUDED IN THE PURCHASE OR LEASE OF THE PROPERTY. THE DEVELOPER RESERVES THE RIGHT TO MAKE MODIFICATIONS, REVISIONS, AND CHANGES TO THE FLOOR PLANS, SPECIFICATIONS, AND FEATURES WITHOUT PRIOR NOTICE.

TOTAL APARTMENT AREA:
919.35 SQ.FT. (85.41 SQ.M)

PROJECT NAME / BUILDING:
DJAZ1.09 / BUILDING-A

UNIT NO:
114

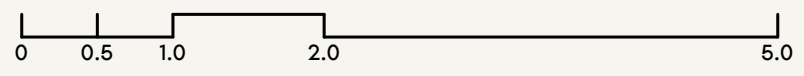


BATHROOM
1.6 x 2.7m

BEDROOM
3.7 x 3.1m


KITCHEN
2.8 x 2.1m

LIVING / DINING
4.3 x 3.3m

BALCONY
8.3 x 4.4m

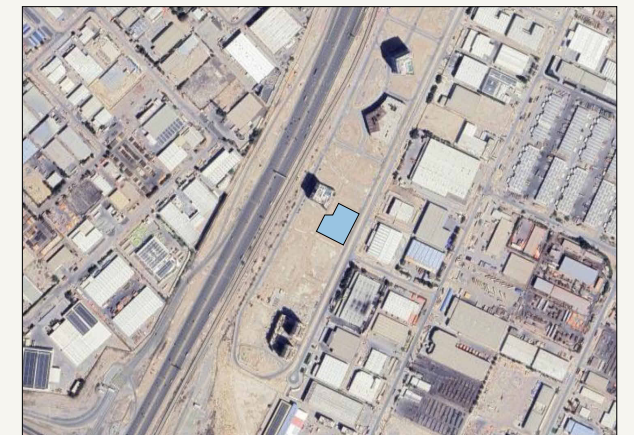


SCALE: N.T.S

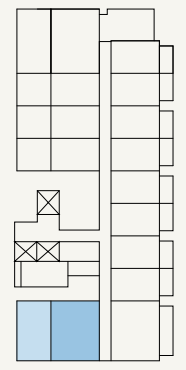

SCALE: N.T.S



SHEET SIZE A3
DRAWN : MB
REVIEWED : MC
APPROVED : TP

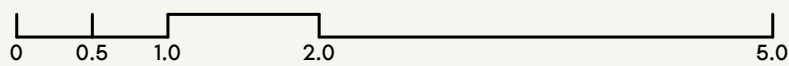

FLOOR NO:
2ND to 11TH FLOOR

UNIT TYPE:
STUDIO (TYPE-6)

APARTMENT AREA:
277.93 SQ.FT. (25.82 SQ.M)


BALCONY AREA:
62.11 SQ.FT. (5.77 SQ.M)

DISCLAIMER:
THE COLORED MARKETING FLOOR PLANS PROVIDED BY THE DEVELOPER ARE FOR ILLUSTRATIVE PURPOSES ONLY. ACTUAL DIMENSIONS, LAYOUT, AND FINISHES MAY VARY FROM THOSE DEPICTED IN THE PLANS. FURNITURE, FIXTURES, AND EQUIPMENT SHOWN IN THE PLANS ARE FOR DECORATIVE PURPOSES ONLY AND ARE NOT INCLUDED IN THE PURCHASE OR LEASE OF THE PROPERTY. THE DEVELOPER RESERVES THE RIGHT TO MAKE MODIFICATIONS, REVISIONS, AND CHANGES TO THE FLOOR PLANS, SPECIFICATIONS, AND FEATURES WITHOUT PRIOR NOTICE.


TOTAL APARTMENT AREA:
340.03 SQ.FT. (31.59 SQ.M)

PROJECT NAME / BUILDING:
DJAZ1.09 / BUILDING-A

UNIT NO:
201 to 1101

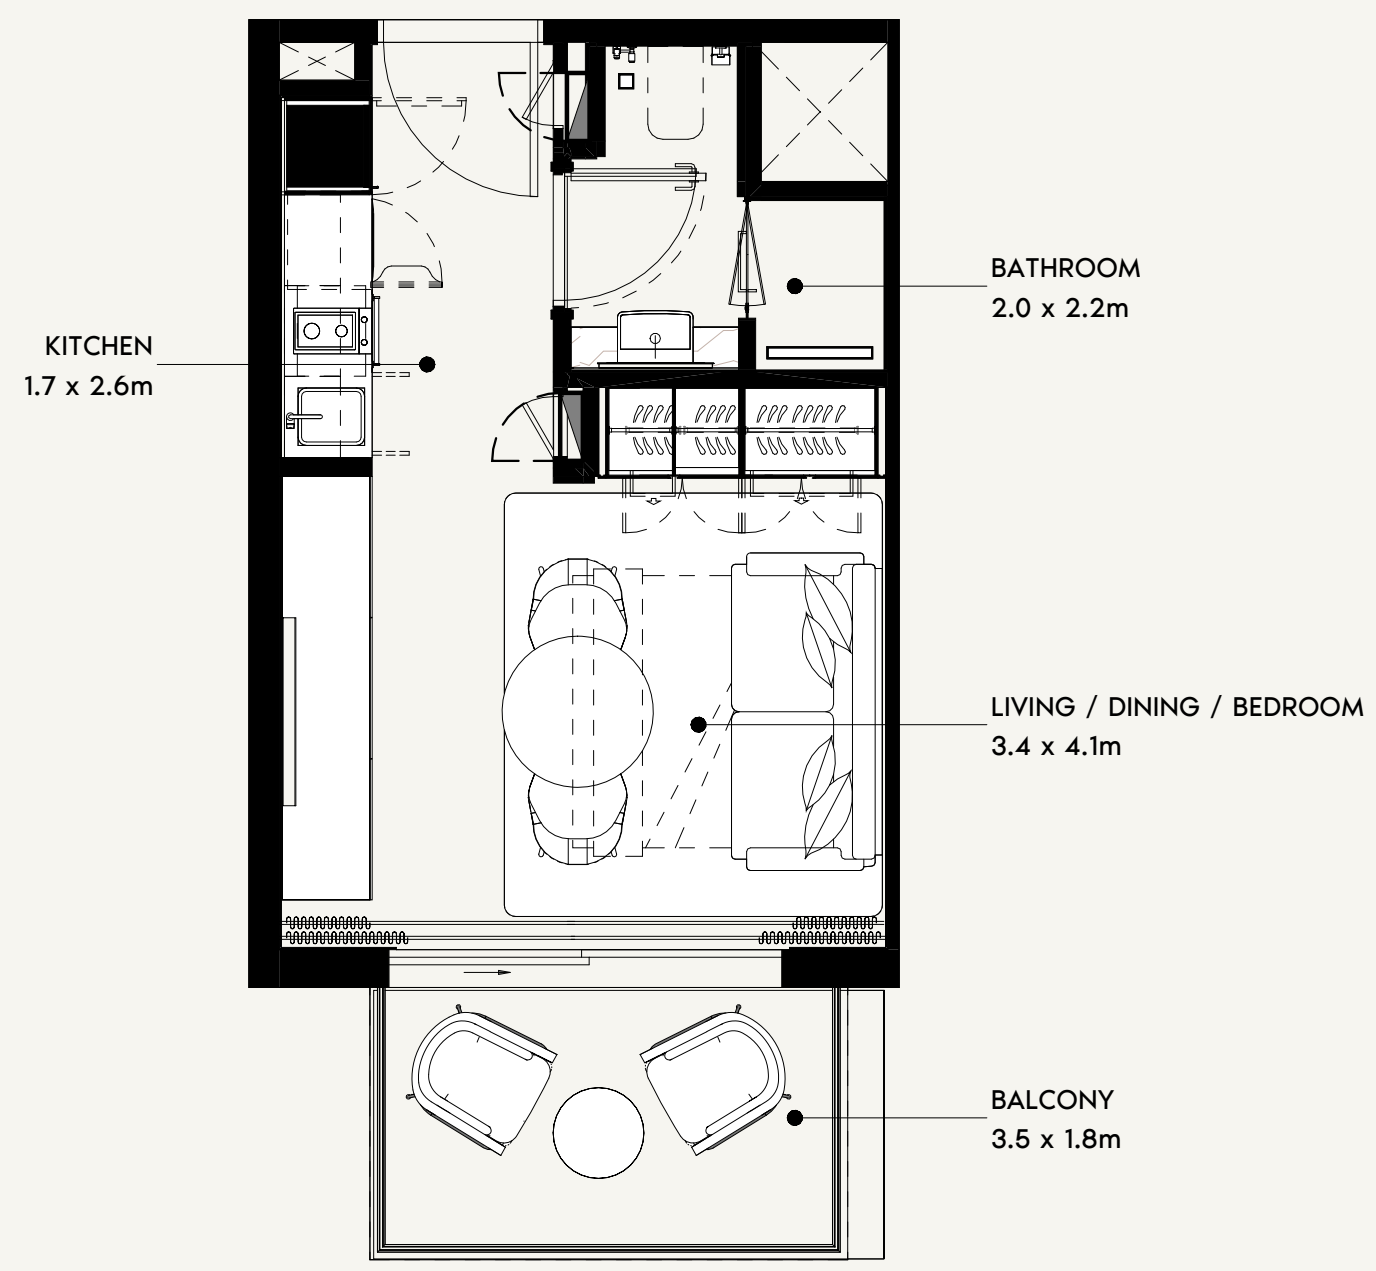

SCALE: N.T.S

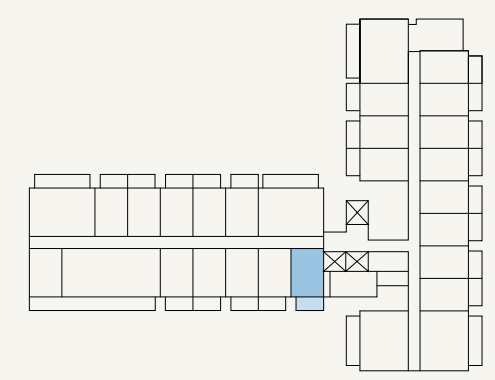

SCALE: N.T.S



SHEET SIZE A3
DRAWN : MB
REVIEWED : MC
APPROVED : TP



FLOOR NO:
2ND to 11TH FLOOR

UNIT TYPE:
STUDIO (TYPE-1)

APARTMENT AREA:
270.28 SQ.FT. (25.11 SQ.M)




BALCONY AREA:
69.64 SQ.FT. (6.47 SQ.M)

DISCLAIMER:
THE COLORED MARKETING FLOOR PLANS PROVIDED BY THE DEVELOPER ARE FOR ILLUSTRATIVE PURPOSES ONLY. ACTUAL DIMENSIONS, LAYOUT, AND FINISHES MAY VARY FROM THOSE DEPICTED IN THE PLANS. FURNITURE, FIXTURES, AND EQUIPMENT SHOWN IN THE PLANS ARE FOR DECORATIVE PURPOSES ONLY AND ARE NOT INCLUDED IN THE PURCHASE OR LEASE OF THE PROPERTY. THE DEVELOPER RESERVES THE RIGHT TO MAKE MODIFICATIONS, REVISIONS, AND CHANGES TO THE FLOOR PLANS, SPECIFICATIONS, AND FEATURES WITHOUT PRIOR NOTICE.


TOTAL APARTMENT AREA:
339.93 SQ.FT. (31.58 SQ.M)

PROJECT NAME / BUILDING:
DJAZ1.09 / BUILDING-A

UNIT NO:
202 to 1102

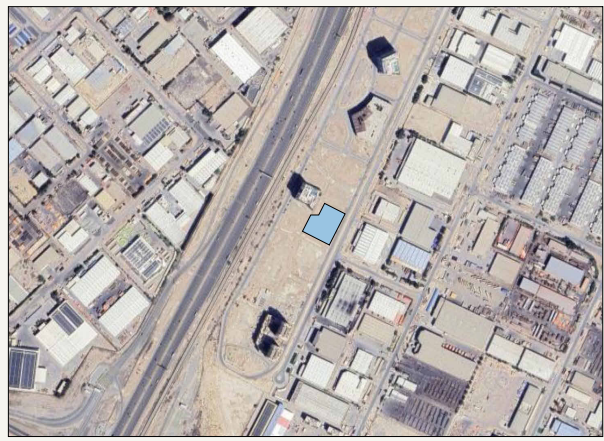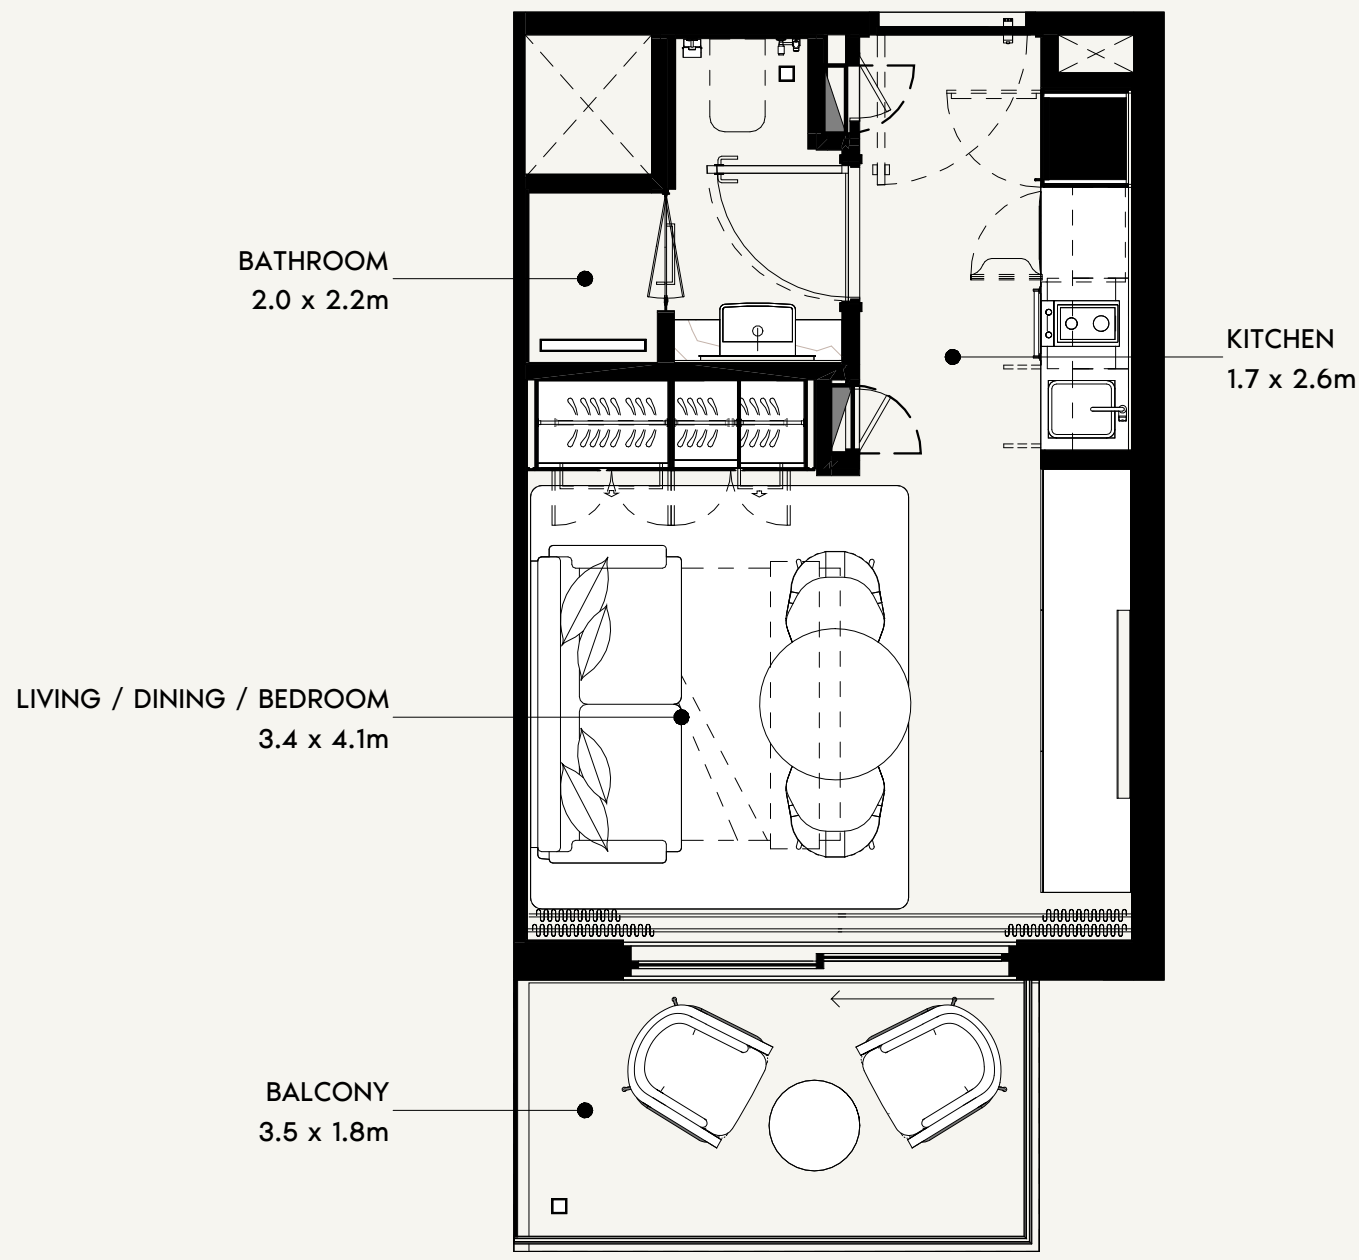
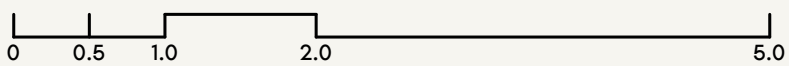


SCALE: N.T.S

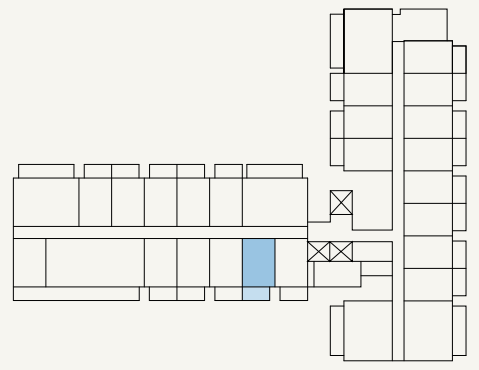


SCALE: N.T.S

SHEET SIZE A3
DRAWN : MB
REVIEWED : MC
APPROVED : TP

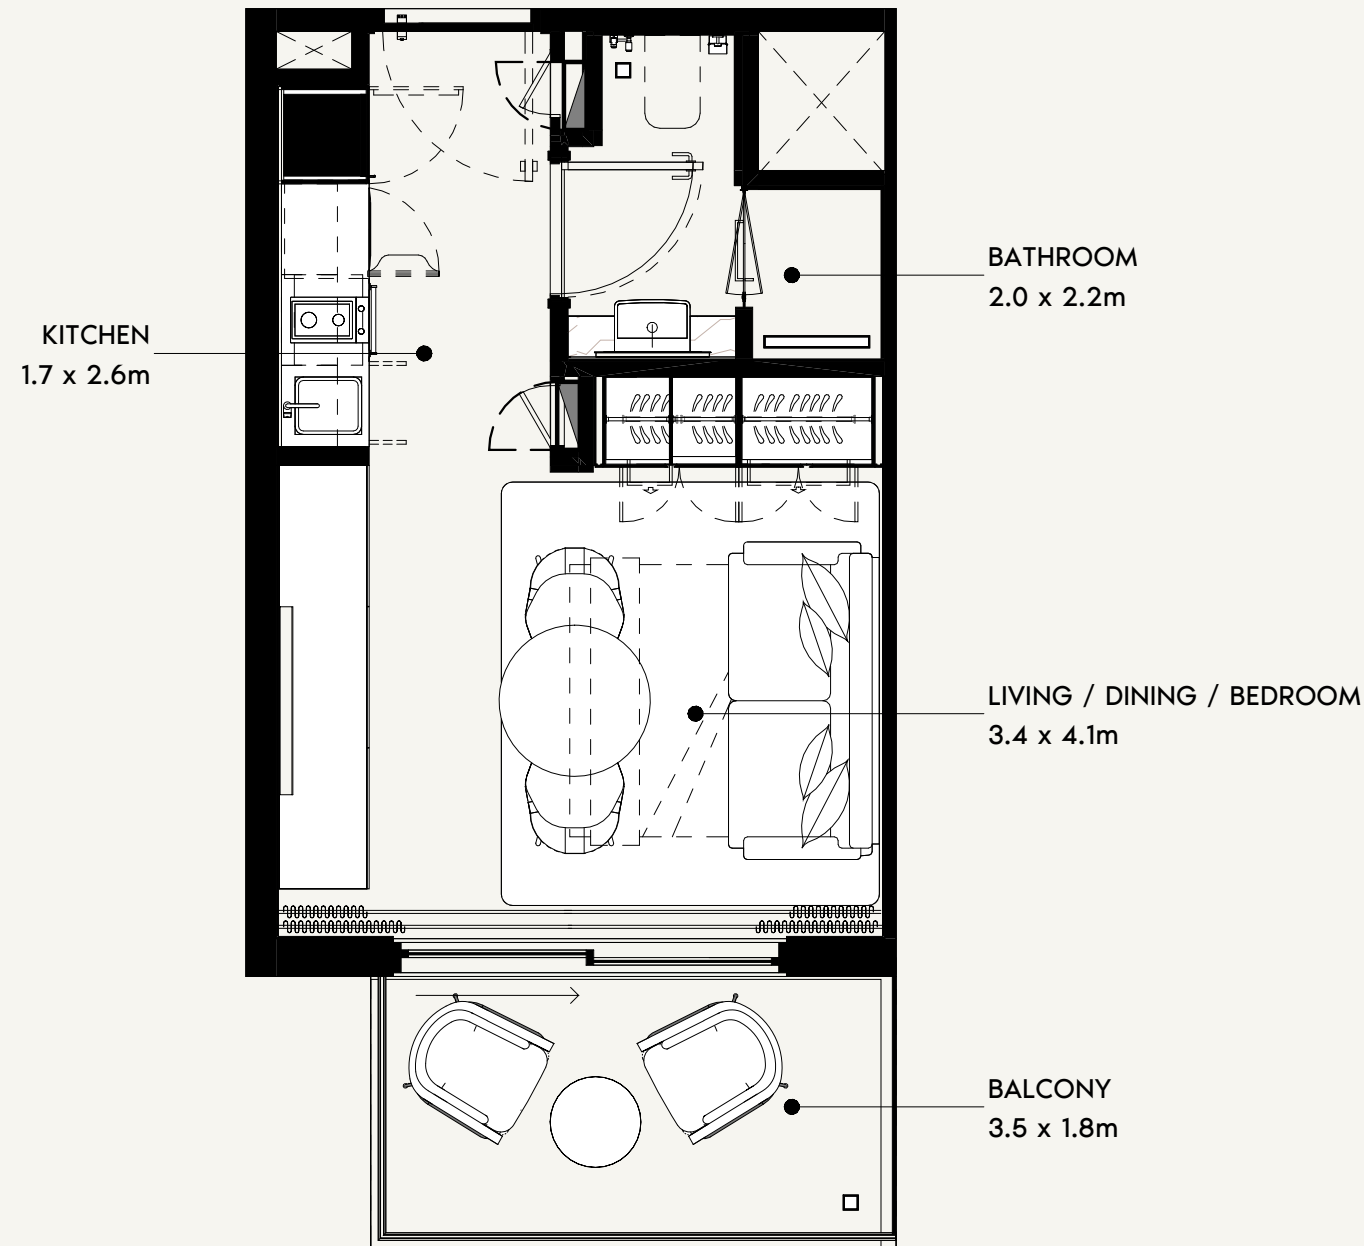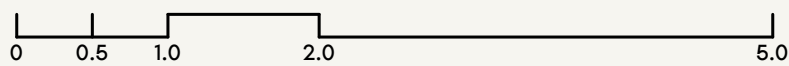

SCALE: N.T.S

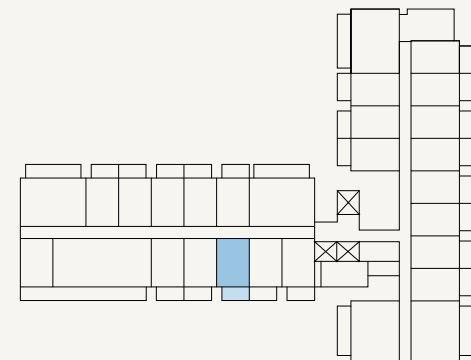

SCALE: N.T.S



FLOOR NO:
2ND to 11 TH FLOOR

UNIT TYPE:
STUDIO (TYPE-1 FLIP)

APARTMENT AREA:
270.28 SQ.FT. (25.11 SQ.M)

BALCONY AREA:
69.64 SQ.FT. (6.47 SQ.M)




DISCLAIMER:
THE COLORED MARKETING FLOOR PLANS PROVIDED BY THE DEVELOPER ARE FOR ILLUSTRATIVE PURPOSES ONLY. ACTUAL DIMENSIONS, LAYOUT, AND FINISHES MAY VARY FROM THOSE DEPICTED IN THE PLANS. FURNITURE, FIXTURES, AND EQUIPMENT SHOWN IN THE PLANS ARE FOR DECORATIVE PURPOSES ONLY AND ARE NOT INCLUDED IN THE PURCHASE OR LEASE OF THE PROPERTY. THE DEVELOPER RESERVES THE RIGHT TO MAKE MODIFICATIONS, REVISIONS, AND CHANGES TO THE FLOOR PLANS, SPECIFICATIONS, AND FEATURES WITHOUT PRIOR NOTICE.

TOTAL APARTMENT AREA:
339.93 SQ.FT. (31.58 SQ.M)


PROJECT NAME / BUILDING:
DJAZ1.09 / BUILDING-A

UNIT NO:
203 to 1103

SHEET SIZE A3
DRAWN : MB
REVIEWED : MC
APPROVED : TP

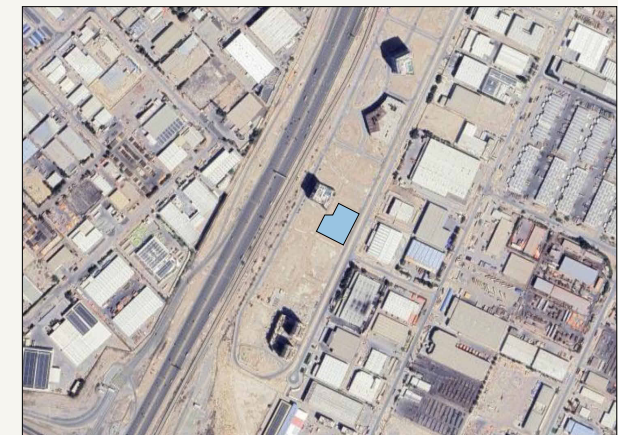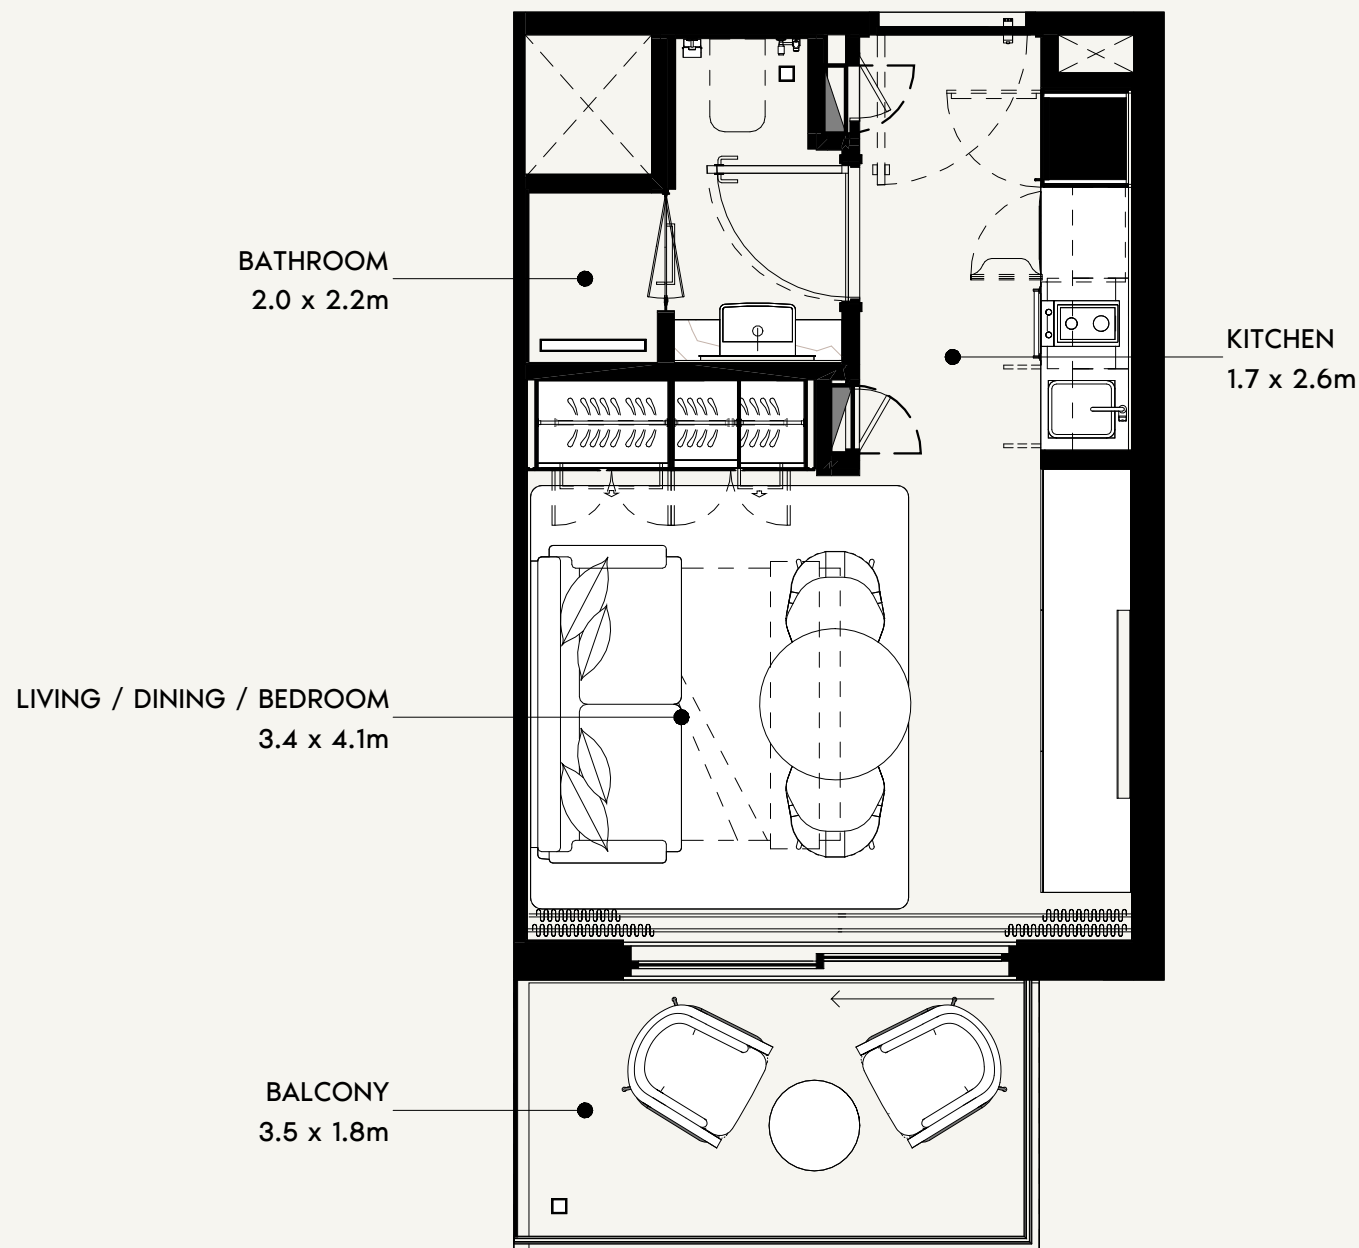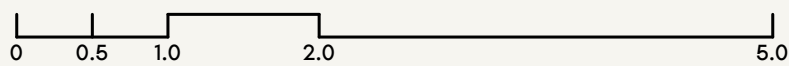

SCALE: N.T.S

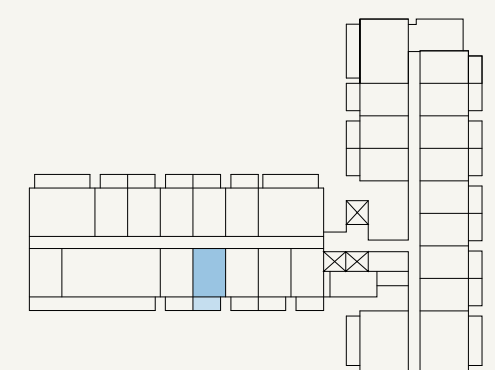

SCALE: N.T.S



FLOOR NO:
2ND TO 11 TH FLOOR

UNIT TYPE:
STUDIO (TYPE-1)

APARTMENT AREA:
270.28 SQ.FT. (25.11 SQ.M)

BALCONY AREA:
69.64 SQ.FT. (6.47 SQ.M)


DISCLAIMER:
THE COLORED MARKETING FLOOR PLANS PROVIDED BY THE DEVELOPER ARE FOR ILLUSTRATIVE PURPOSES ONLY. ACTUAL DIMENSIONS, LAYOUT, AND FINISHES MAY VARY FROM THOSE DEPICTED IN THE PLANS. FURNITURE, FIXTURES, AND EQUIPMENT SHOWN IN THE PLANS ARE FOR DECORATIVE PURPOSES ONLY AND ARE NOT INCLUDED IN THE PURCHASE OR LEASE OF THE PROPERTY. THE DEVELOPER RESERVES THE RIGHT TO MAKE MODIFICATIONS, REVISIONS, AND CHANGES TO THE FLOOR PLANS, SPECIFICATIONS, AND FEATURES WITHOUT PRIOR NOTICE.

TOTAL APARTMENT AREA:
339.93 SQ.FT. (31.58 SQ.M)

PROJECT NAME / BUILDING:
DJAZ1.09 / BUILDING-A

UNIT NO:
204 to 1104

SHEET SIZE A3
DRAWN : MB
REVIEWED : MC
APPROVED : TP

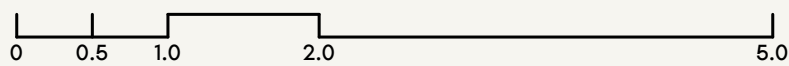

FLOOR NO:
2ND TO 11TH FLOOR

UNIT TYPE:
STUDIO (TYPE-1 FLIP)

APARTMENT AREA:
270.28 SQ.FT. (25.11 SQ.M)




BALCONY AREA:
69.64 SQ.FT. (6.47 SQ.M)

DISCLAIMER:
THE COLORED MARKETING FLOOR PLANS PROVIDED BY THE DEVELOPER ARE FOR ILLUSTRATIVE PURPOSES ONLY. ACTUAL DIMENSIONS, LAYOUT, AND FINISHES MAY VARY FROM THOSE DEPICTED IN THE PLANS. FURNITURE, FIXTURES, AND EQUIPMENT SHOWN IN THE PLANS ARE FOR DECORATIVE PURPOSES ONLY AND ARE NOT INCLUDED IN THE PURCHASE OR LEASE OF THE PROPERTY. THE DEVELOPER RESERVES THE RIGHT TO MAKE MODIFICATIONS, REVISIONS, AND CHANGES TO THE FLOOR PLANS, SPECIFICATIONS, AND FEATURES WITHOUT PRIOR NOTICE.



TOTAL APARTMENT AREA:
339.93 SQ.FT. (31.58 SQ.M)

PROJECT NAME / BUILDING:
DJAZ1.09 / BUILDING-A


UNIT NO:
205 to 1105

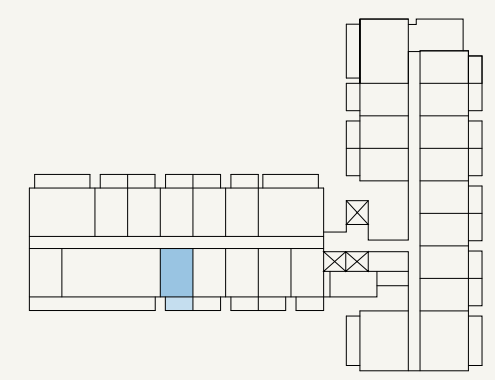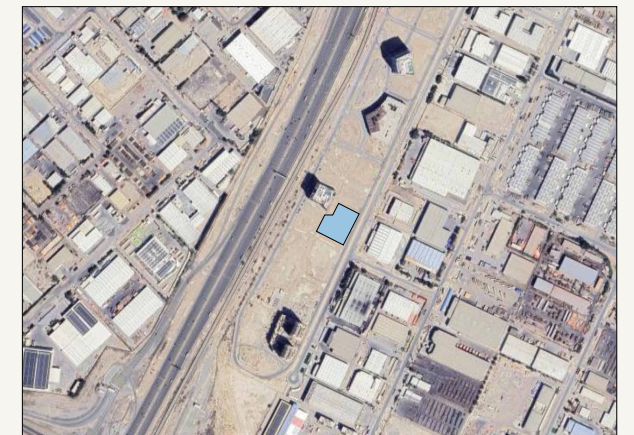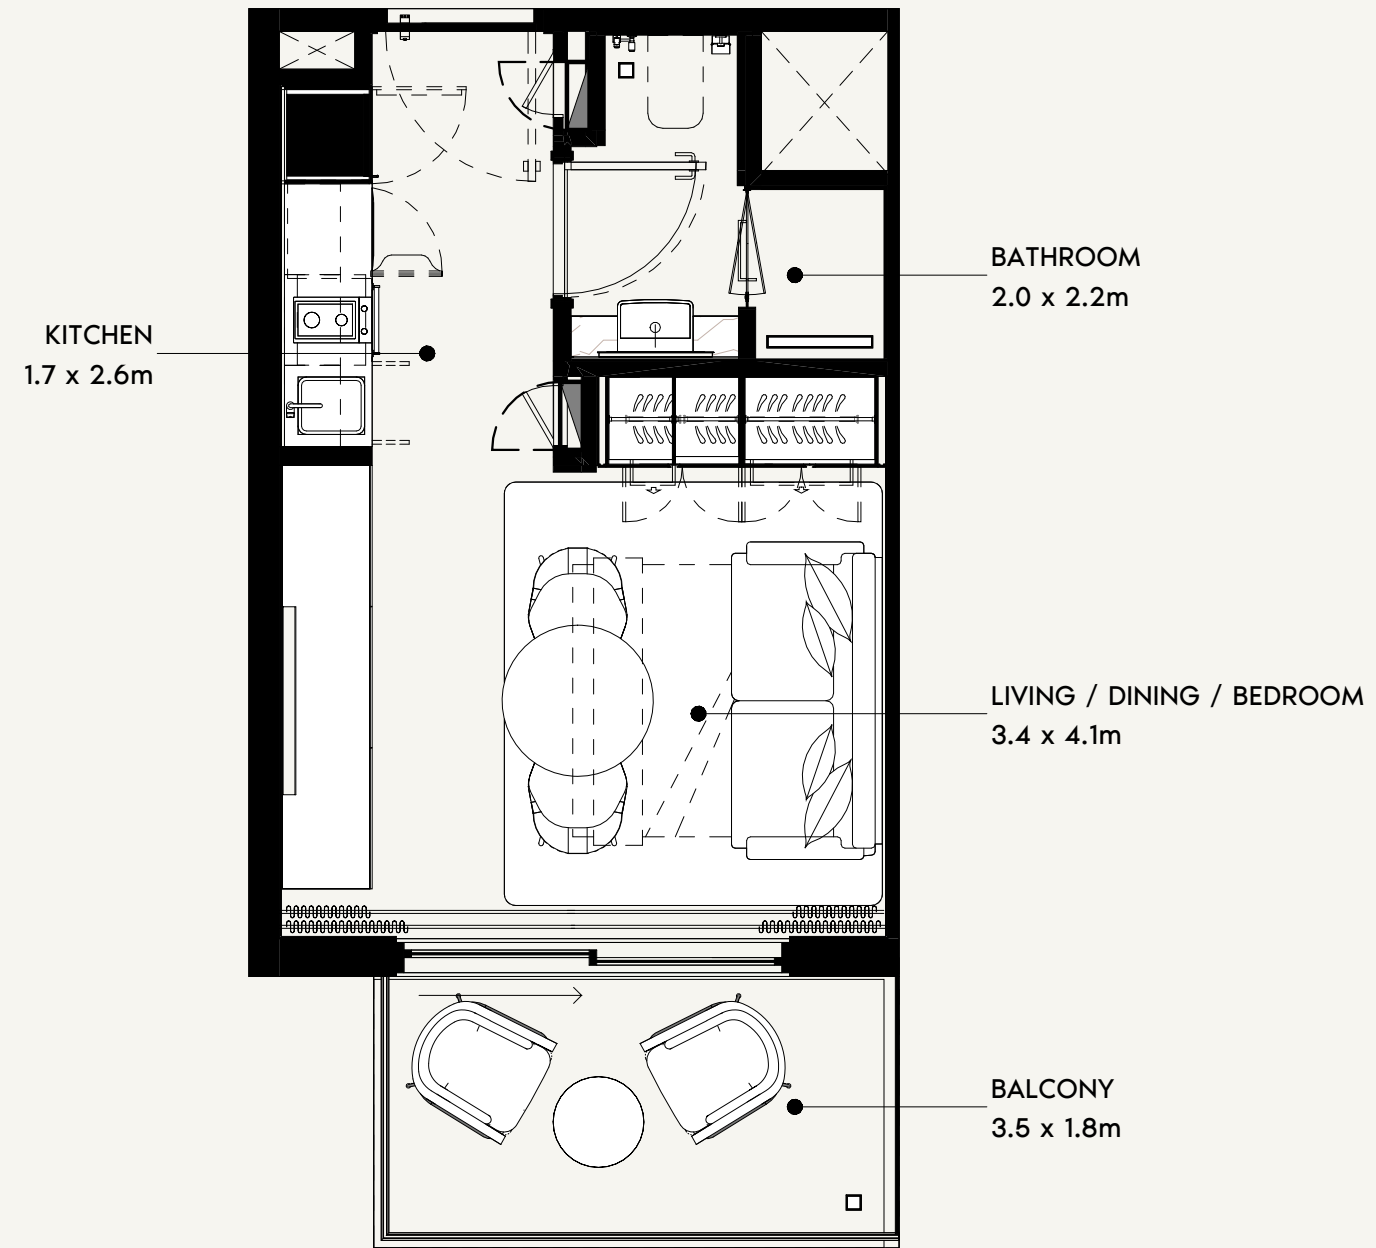

SHEET SIZE A3
DRAWN : MB
REVIEWED : MC
APPROVED : TP

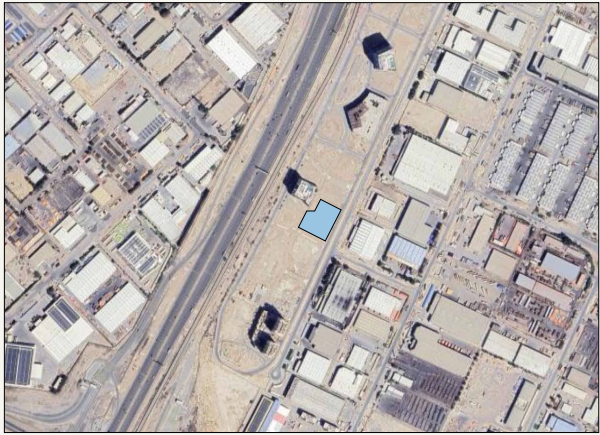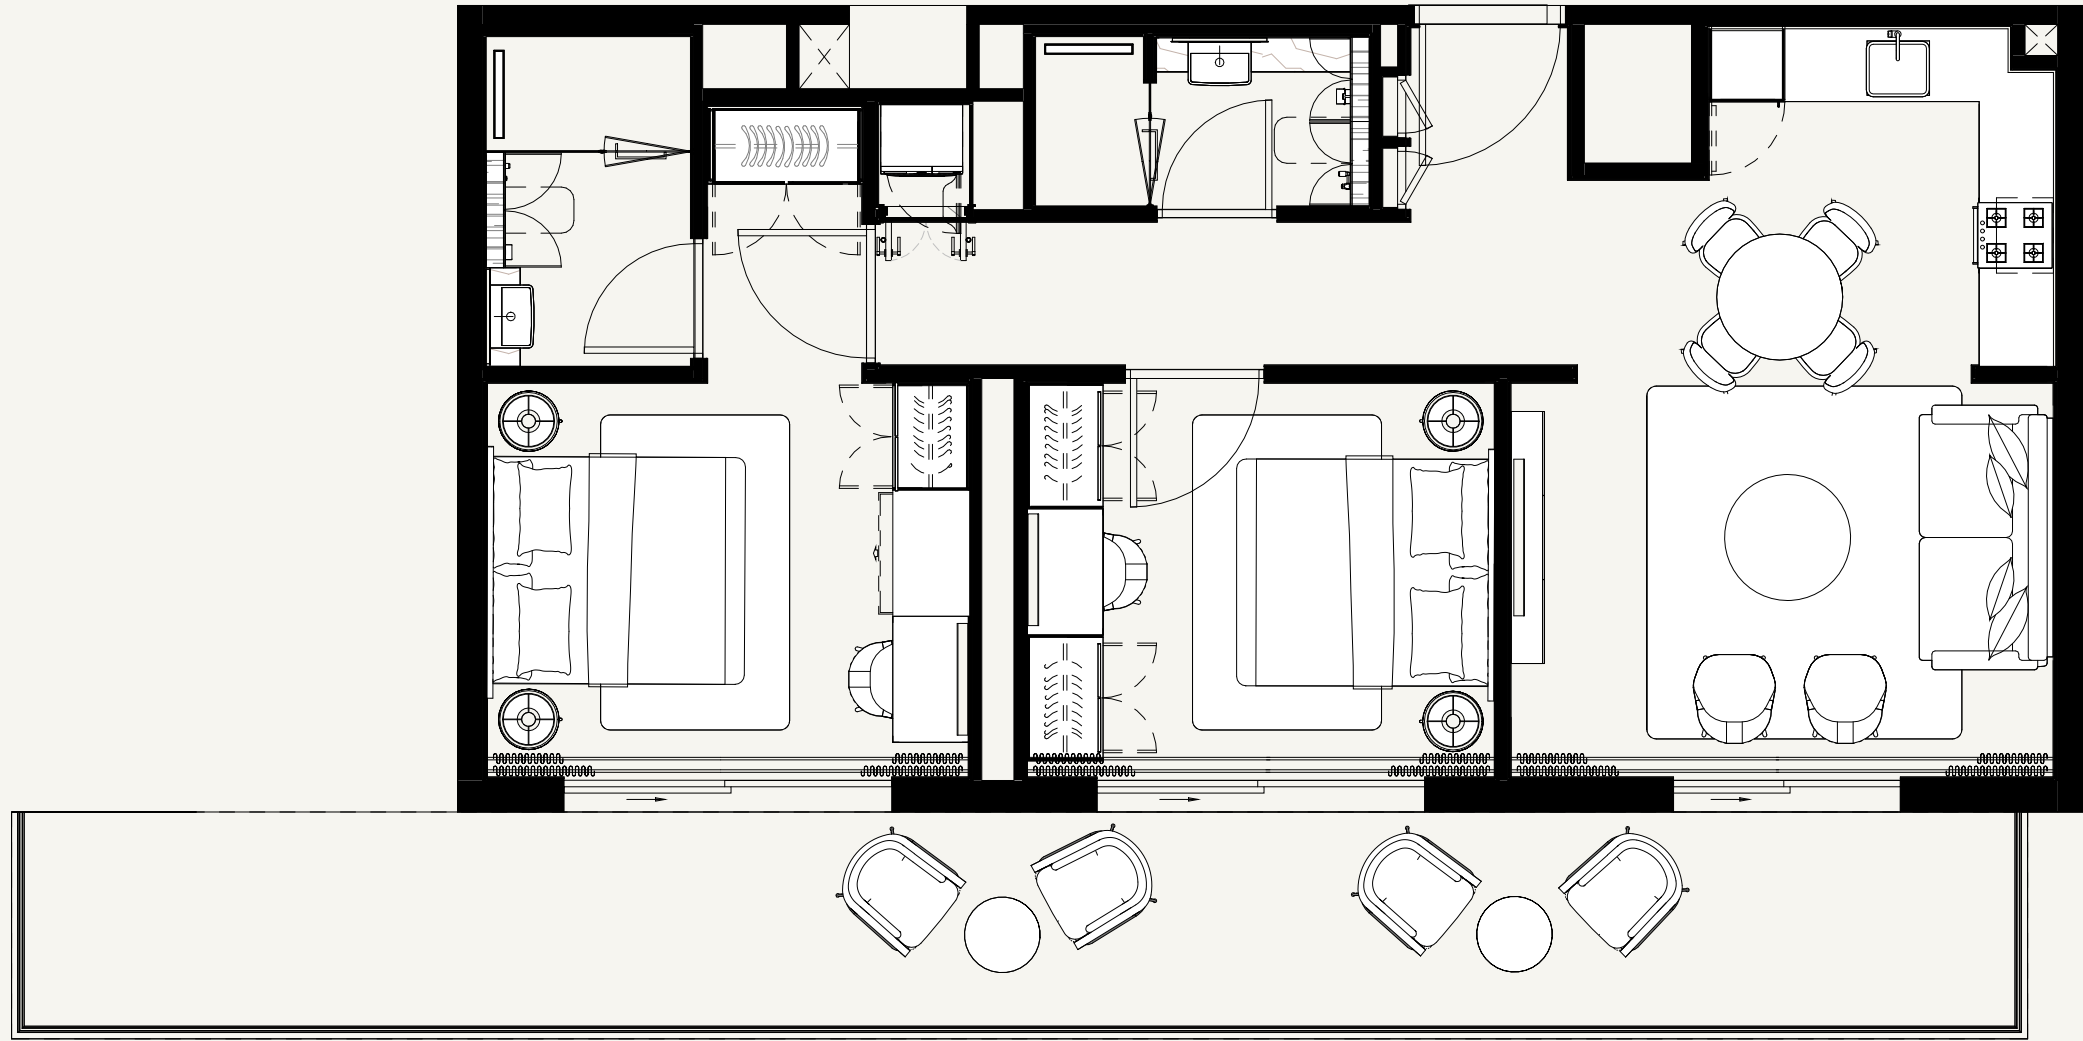

SCALE: N.T.S

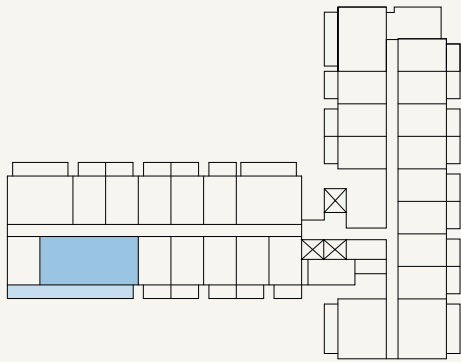

SCALE: N.T.S



FLOOR NO:
2ND TO 11TH FLOOR

UNIT TYPE:
2 BEDROOM (TYPE-1)

APARTMENT AREA:
819.89 SQ.FT. (76.17 SQ.M)

BALCONY AREA:
324.32 SQ.FT. (30.13 SQ.M)


DISCLAIMER:
THE COLORED MARKETING FLOOR PLANS PROVIDED BY THE DEVELOPER ARE FOR ILLUSTRATIVE PURPOSES ONLY. ACTUAL DIMENSIONS, LAYOUT, AND FINISHES MAY VARY FROM THOSE DEPICTED IN THE PLANS. FURNITURE, FIXTURES, AND EQUIPMENT SHOWN IN THE PLANS ARE FOR DECORATIVE PURPOSES ONLY AND ARE NOT INCLUDED IN THE PURCHASE OR LEASE OF THE PROPERTY. THE DEVELOPER RESERVES THE RIGHT TO MAKE MODIFICATIONS, REVISIONS, AND CHANGES TO THE FLOOR PLANS, SPECIFICATIONS, AND FEATURES WITHOUT PRIOR NOTICE.

TOTAL APARTMENT AREA:
1,144.21 SQ.FT. (106.30 SQ.M)

PROJECT NAME / BUILDING:
DJAZ1.09 / BUILDING-A

UNIT NO:
206 to 1106

SHEET SIZE A3
DRAWN : MB
REVIEWED : MC
APPROVED : TP

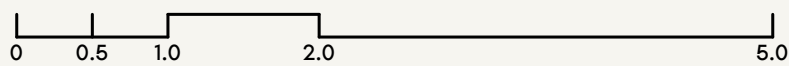

FLOOR NO:
2ND TO 11 TH FLOOR

UNIT TYPE:
1 BEDROOM (TYPE-10)

APARTMENT AREA:
511.18 SQ.FT. (47.49 SQ.M)


BALCONY AREA:
133.37 SQ.FT. (12.39 SQ.M)

DISCLAIMER:
THE COLORED MARKETING FLOOR PLANS PROVIDED BY THE DEVELOPER ARE FOR ILLUSTRATIVE PURPOSES ONLY. ACTUAL DIMENSIONS, LAYOUT, AND FINISHES MAY VARY FROM THOSE DEPICTED IN THE PLANS. FURNITURE, FIXTURES, AND EQUIPMENT SHOWN IN THE PLANS ARE FOR DECORATIVE PURPOSES ONLY AND ARE NOT INCLUDED IN THE PURCHASE OR LEASE OF THE PROPERTY. THE DEVELOPER RESERVES THE RIGHT TO MAKE MODIFICATIONS, REVISIONS, AND CHANGES TO THE FLOOR PLANS, SPECIFICATIONS, AND FEATURES WITHOUT PRIOR NOTICE.


TOTAL APARTMENT AREA:
644.55 SQ.FT. (59.88 SQ.M)

PROJECT NAME / BUILDING:
DJAZ1.09 / BUILDING-A


UNIT NO:
207 to 1107

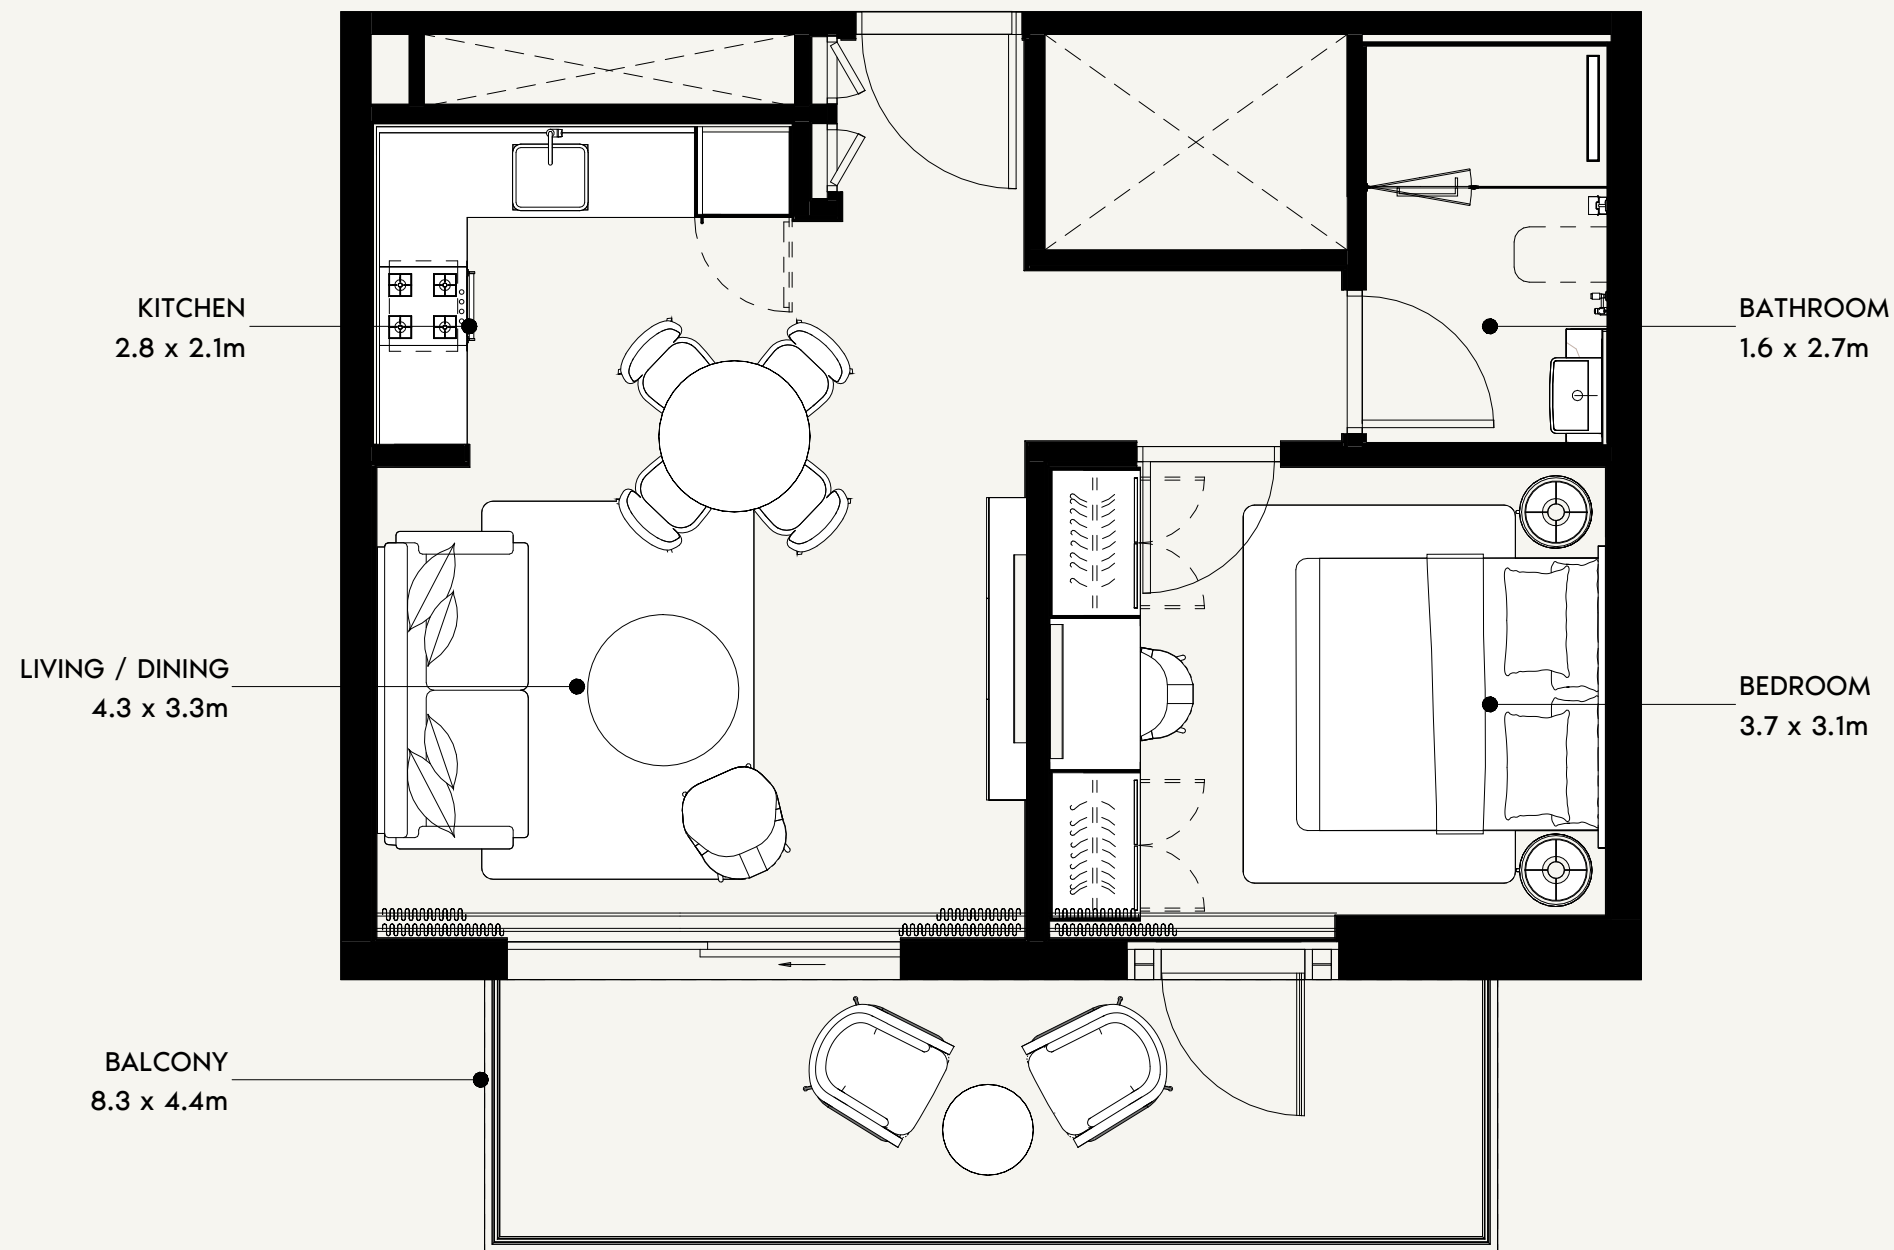

SCALE: N.T.S



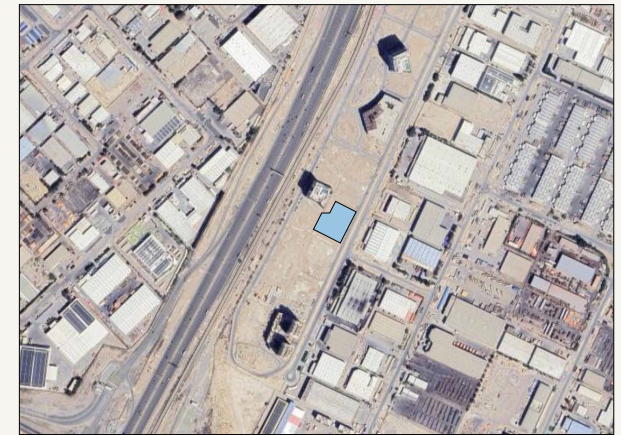


SCALE: N.T.S

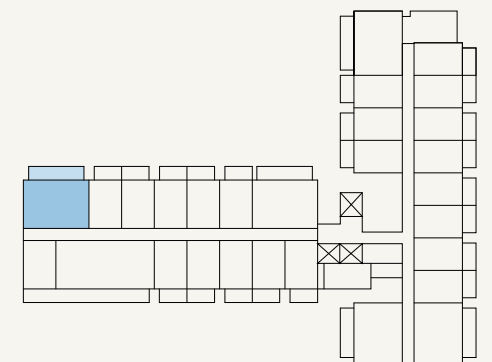


SCALE: N.T.S

SHEET SIZE A3 | DRAWN : | AUTHOR | REVIEWED : | CHECKED/APPROVED : | APPROVER

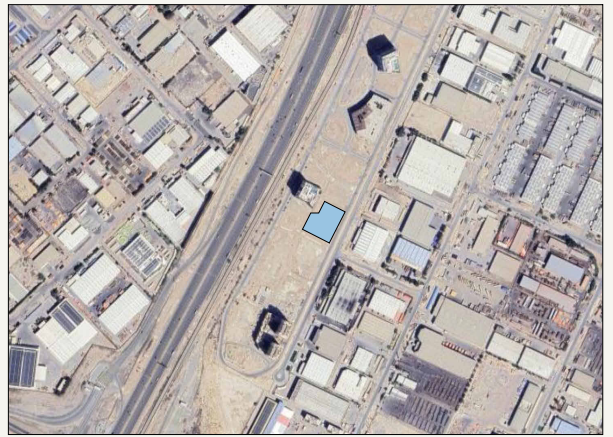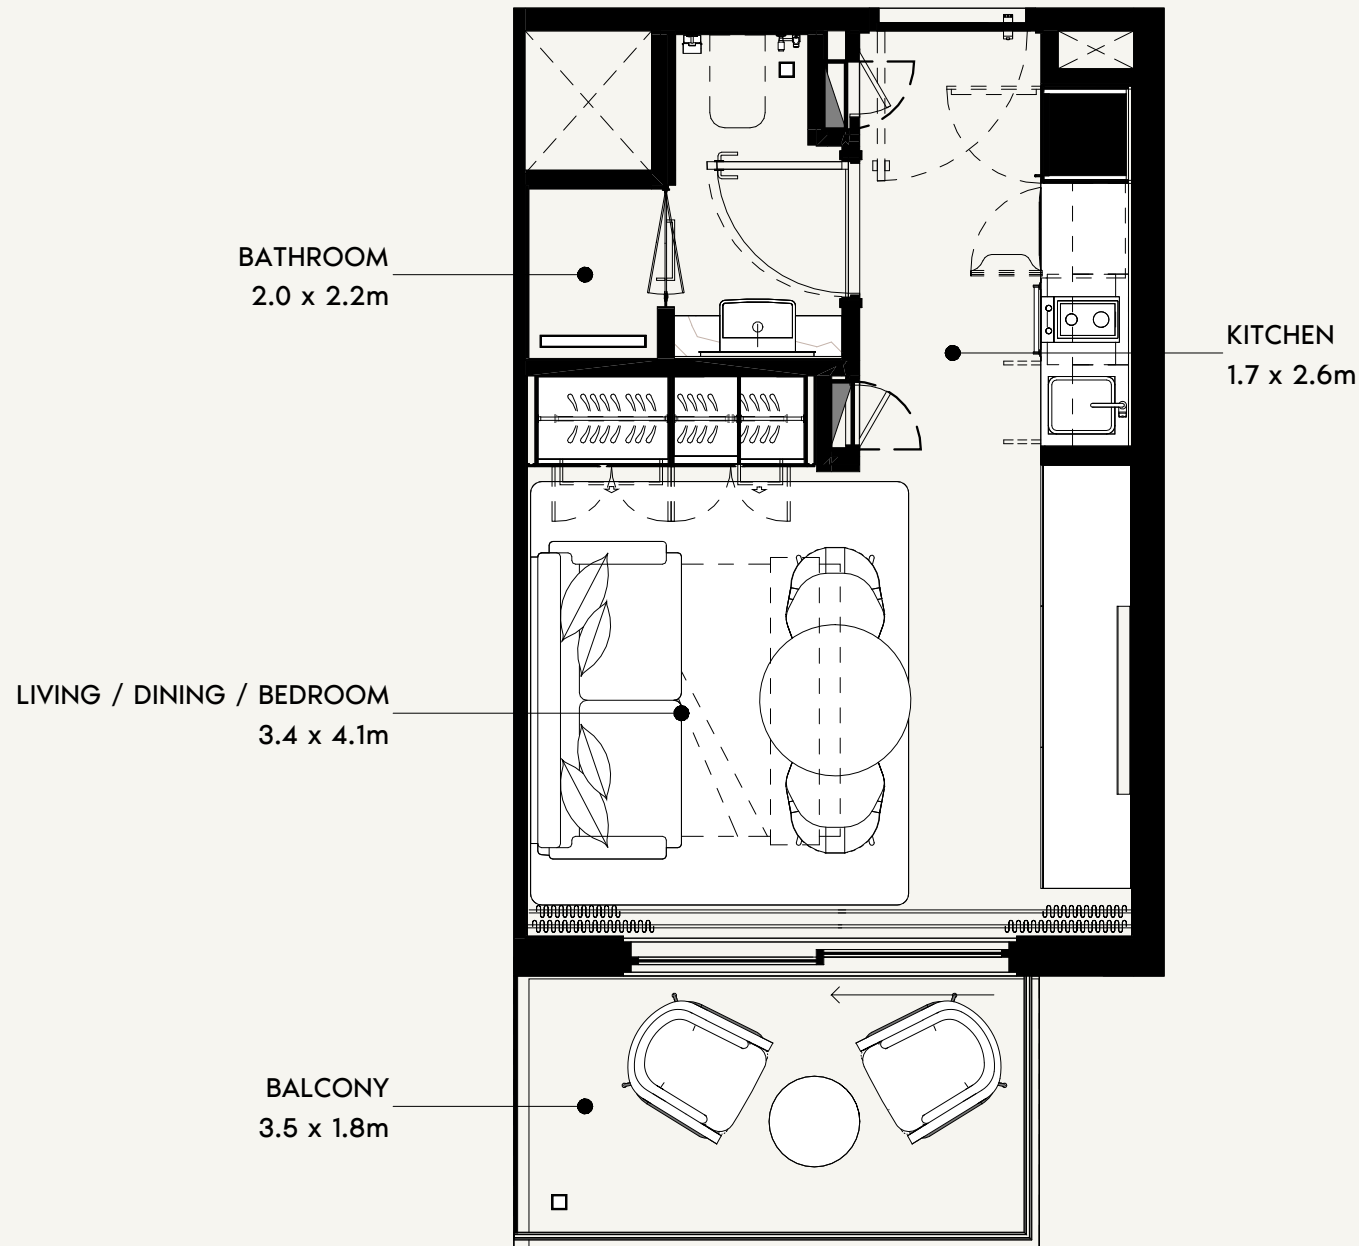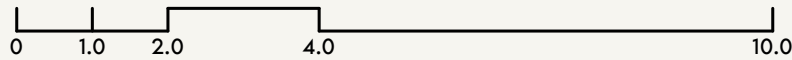

SCALE: N.T.S

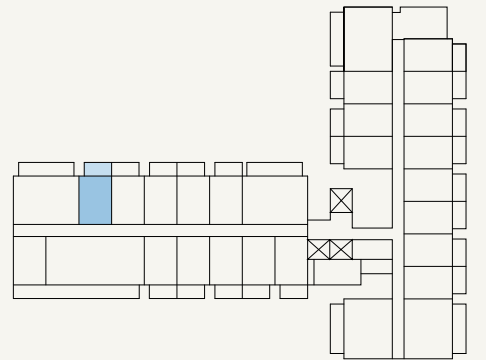

SCALE: N.T.S



FLOOR NO:
2ND TO 11 TH FLOOR

UNIT TYPE:
STUDIO (TYPE-1)

APARTMENT AREA:
270.28 SQ.FT. (25.11 SQ.M)



BALCONY AREA:
69.64 SQ.FT. (6.47 SQ.M)

DISCLAIMER:
THE COLORED MARKETING FLOOR PLANS PROVIDED BY THE DEVELOPER ARE FOR ILLUSTRATIVE PURPOSES ONLY. ACTUAL DIMENSIONS, LAYOUT, AND FINISHES MAY VARY FROM THOSE DEPICTED IN THE PLANS. FURNITURE, FIXTURES, AND EQUIPMENT SHOWN IN THE PLANS ARE FOR DECORATIVE PURPOSES ONLY AND ARE NOT INCLUDED IN THE PURCHASE OR LEASE OF THE PROPERTY. THE DEVELOPER RESERVES THE RIGHT TO MAKE MODIFICATIONS, REVISIONS, AND CHANGES TO THE FLOOR PLANS, SPECIFICATIONS, AND FEATURES WITHOUT PRIOR NOTICE.


TOTAL APARTMENT AREA:
339.93 SQ.FT. (31.58 SQ.M)

PROJECT NAME / BUILDING:
DJAZ1.09 / BUILDING-A


UNIT NO:
208 to 1108

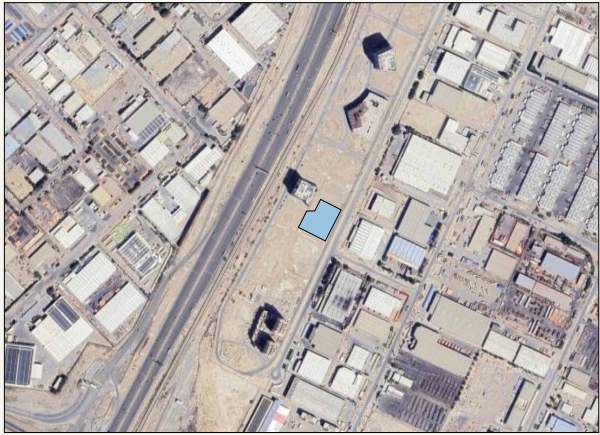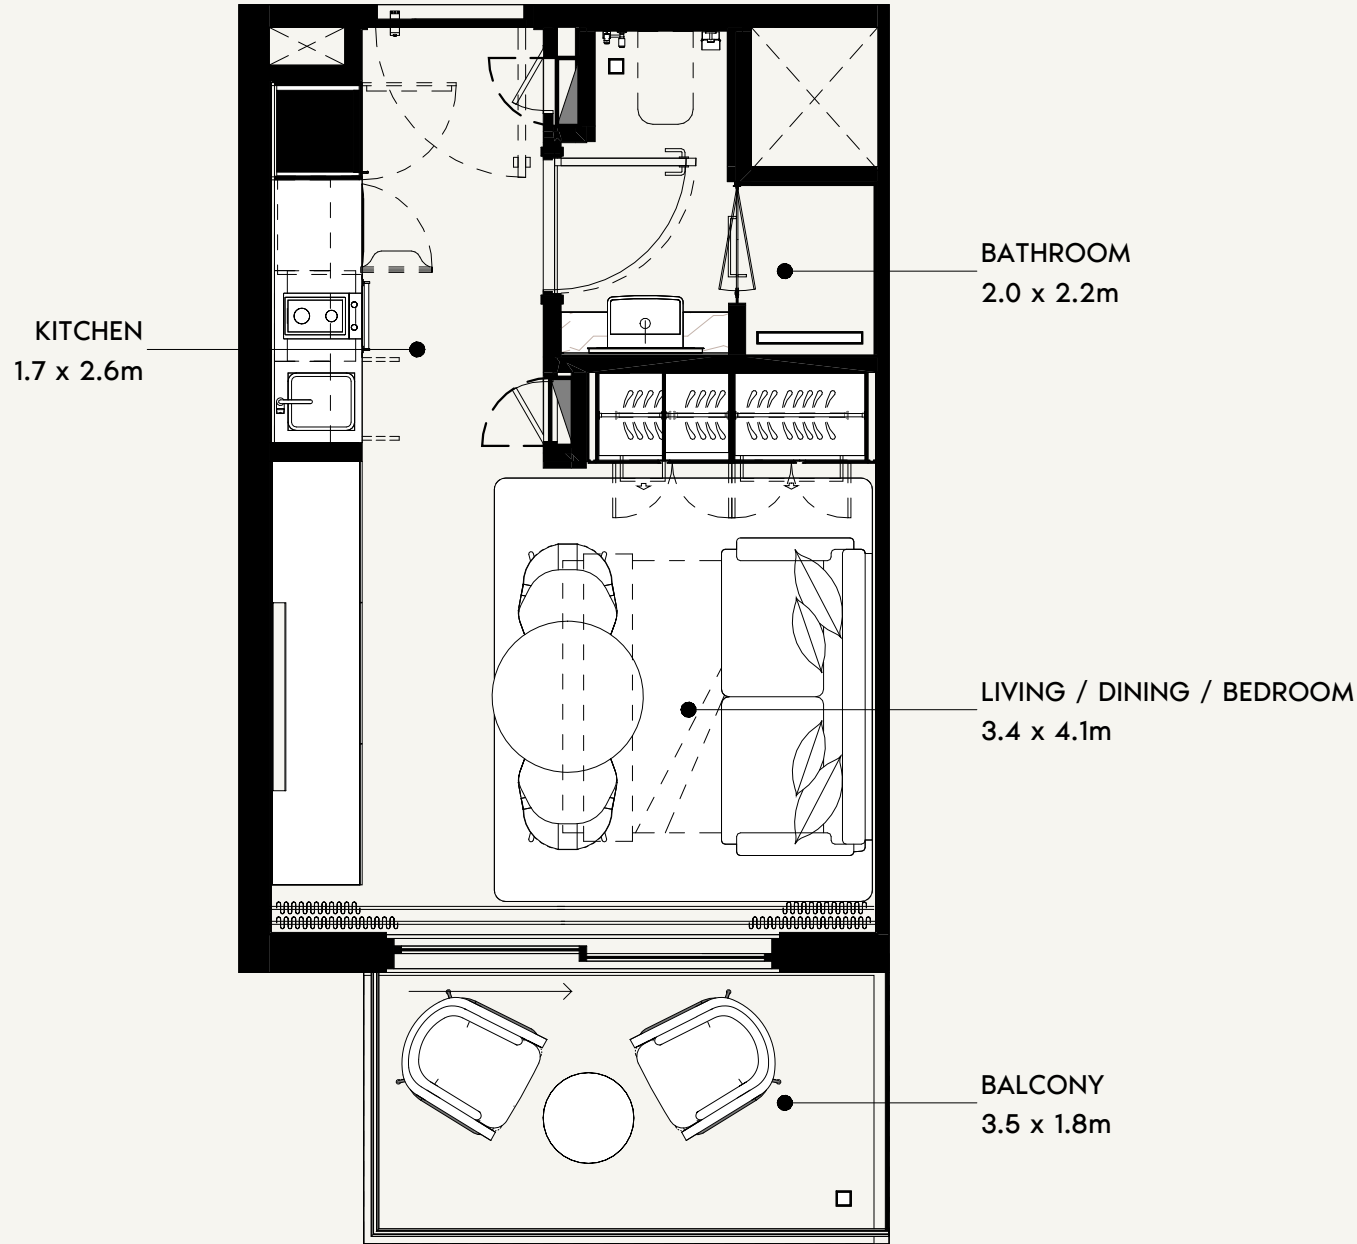

SCALE: N.T.S

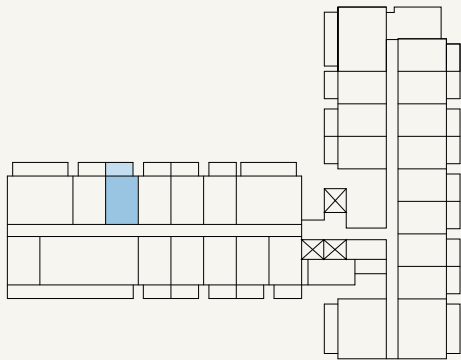

SCALE: N.T.S

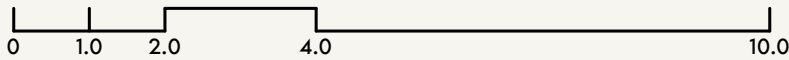

FLOOR NO:
2ND TO 11 TH FLOOR

UNIT TYPE:
STUDIO (TYPE-1 FLIP)

APARTMENT AREA:
270.28 SQ.FT. (25.11 SQ.M)

BALCONY AREA:
69.64 SQ.FT. (6.47 SQ.M)




DISCLAIMER:
THE COLORED MARKETING FLOOR PLANS PROVIDED BY THE DEVELOPER ARE FOR ILLUSTRATIVE PURPOSES ONLY. ACTUAL DIMENSIONS, LAYOUT, AND FINISHES MAY VARY FROM THOSE DEPICTED IN THE PLANS. FURNITURE, FIXTURES, AND EQUIPMENT SHOWN IN THE PLANS ARE FOR DECORATIVE PURPOSES ONLY AND ARE NOT INCLUDED IN THE PURCHASE OR LEASE OF THE PROPERTY. THE DEVELOPER RESERVES THE RIGHT TO MAKE MODIFICATIONS, REVISIONS, AND CHANGES TO THE FLOOR PLANS, SPECIFICATIONS, AND FEATURES WITHOUT PRIOR NOTICE.

TOTAL APARTMENT AREA:
339.93 SQ.FT. (31.58 SQ.M)


PROJECT NAME / BUILDING:
DJAZ1.09 / BUILDING-A

UNIT NO:
209 to 1109

SHEET SIZE A3
DRAWN :
Author
REVIEWED :
Checked
APPROVED :
Approver

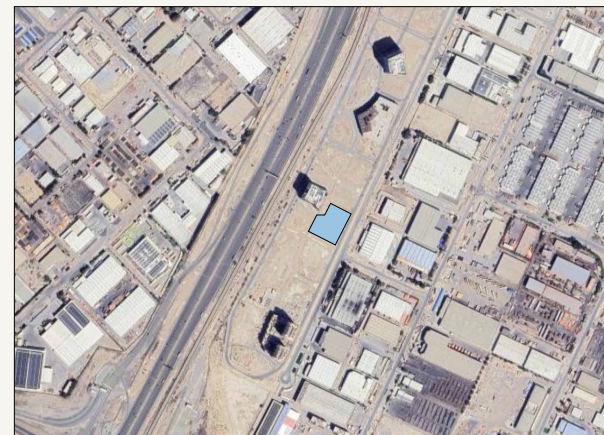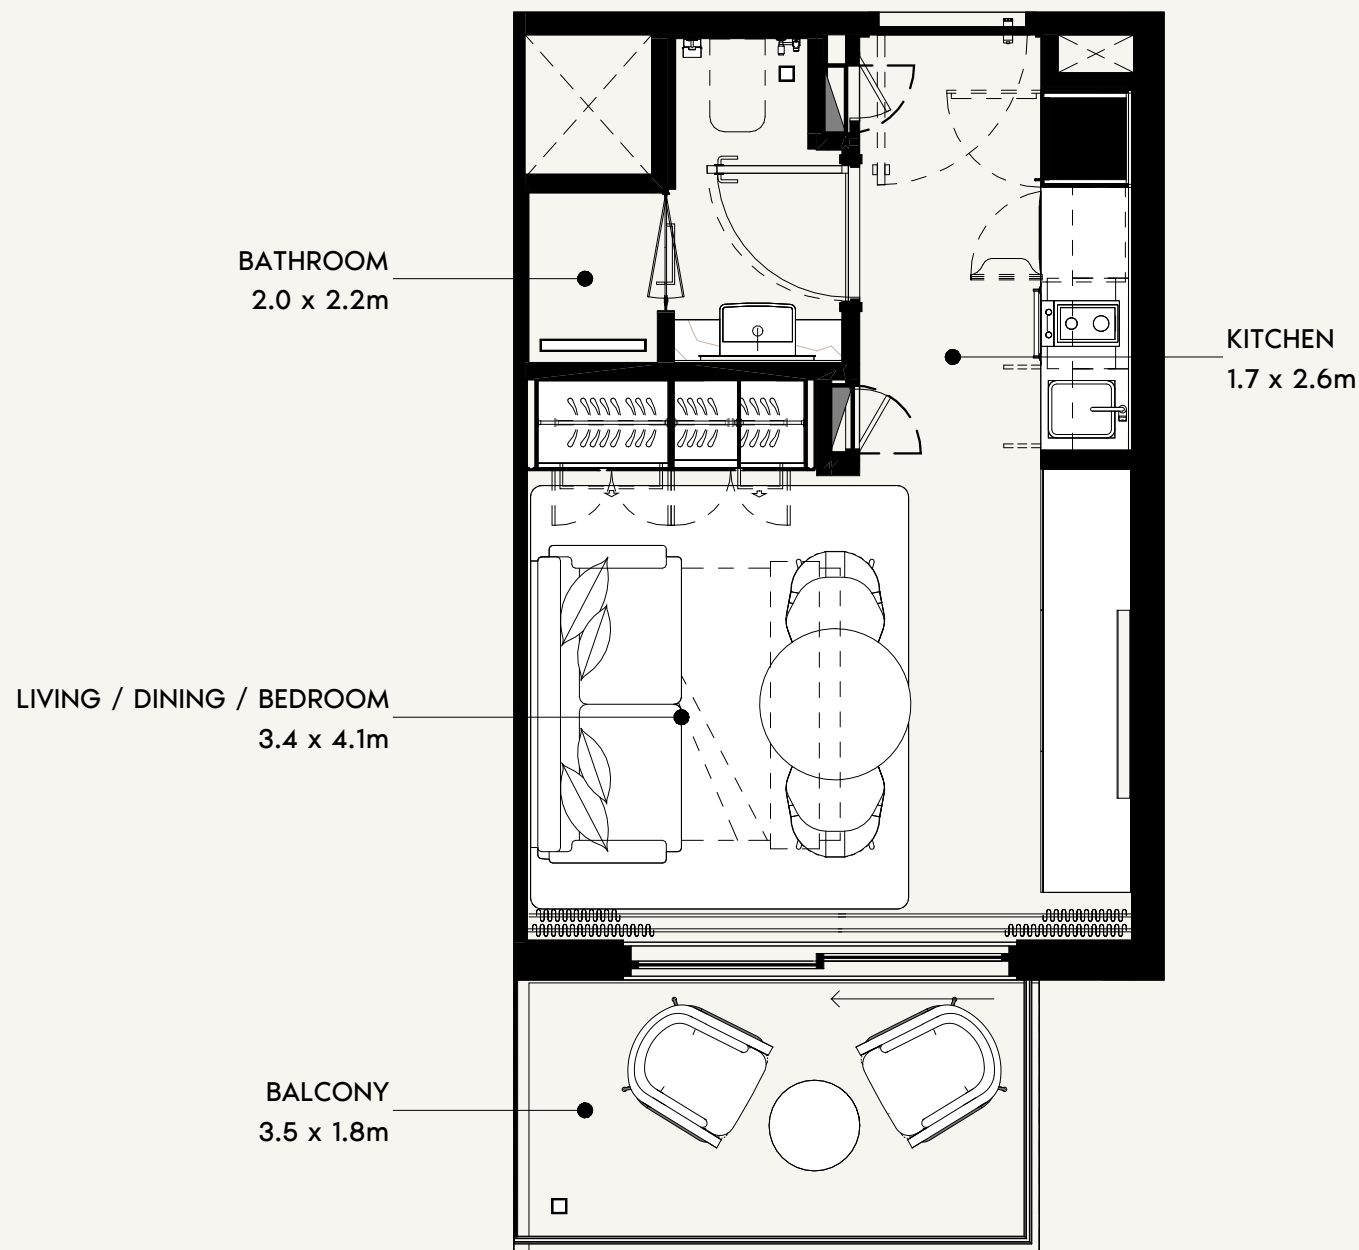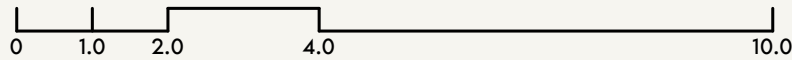

SCALE: N.T.S

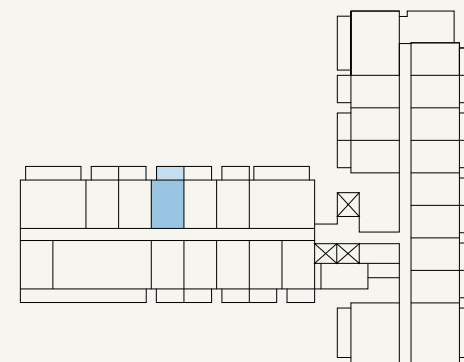

SCALE: N.T.S



FLOOR NO:

2ND TO 11TH FLOOR

UNIT TYPE:

STUDIO (TYPE-1)

APARTMENT AREA:

270.28 SQ.FT. (25.11 SQ.M)

BALCONY AREA:

69.64 SQ.FT. (6.47 SQ.M)

DISCLAIMER:

THE COLORED MARKETING FLOOR PLANS PROVIDED BY THE DEVELOPER ARE FOR ILLUSTRATIVE PURPOSES ONLY. ACTUAL DIMENSIONS, LAYOUT, AND FINISHES MAY VARY FROM THOSE DEPICTED IN THE PLANS. FURNITURE, FIXTURES, AND EQUIPMENT SHOWN IN THE PLANS ARE FOR DECORATIVE PURPOSES ONLY AND ARE NOT INCLUDED IN THE PURCHASE OR LEASE OF THE PROPERTY. THE DEVELOPER RESERVES THE RIGHT TO MAKE MODIFICATIONS, REVISIONS, AND CHANGES TO THE FLOOR PLANS, SPECIFICATIONS, AND FEATURES WITHOUT PRIOR NOTICE.

TOTAL APARTMENT AREA:

339.93 SQ.FT. (31.58 SQ.M)




PROJECT NAME / BUILDING:

DJAZ1.09 / BUILDING-A


UNIT NO:

210 to 1110

SHEET SIZE A3
DRAWN :
Author
REVIEWED :
Checker
APPROVED :
Approver

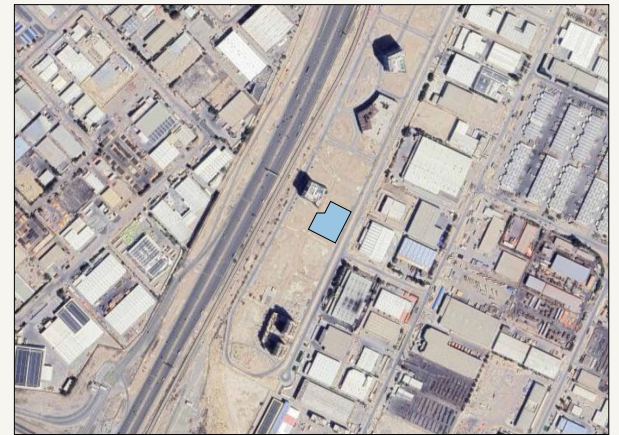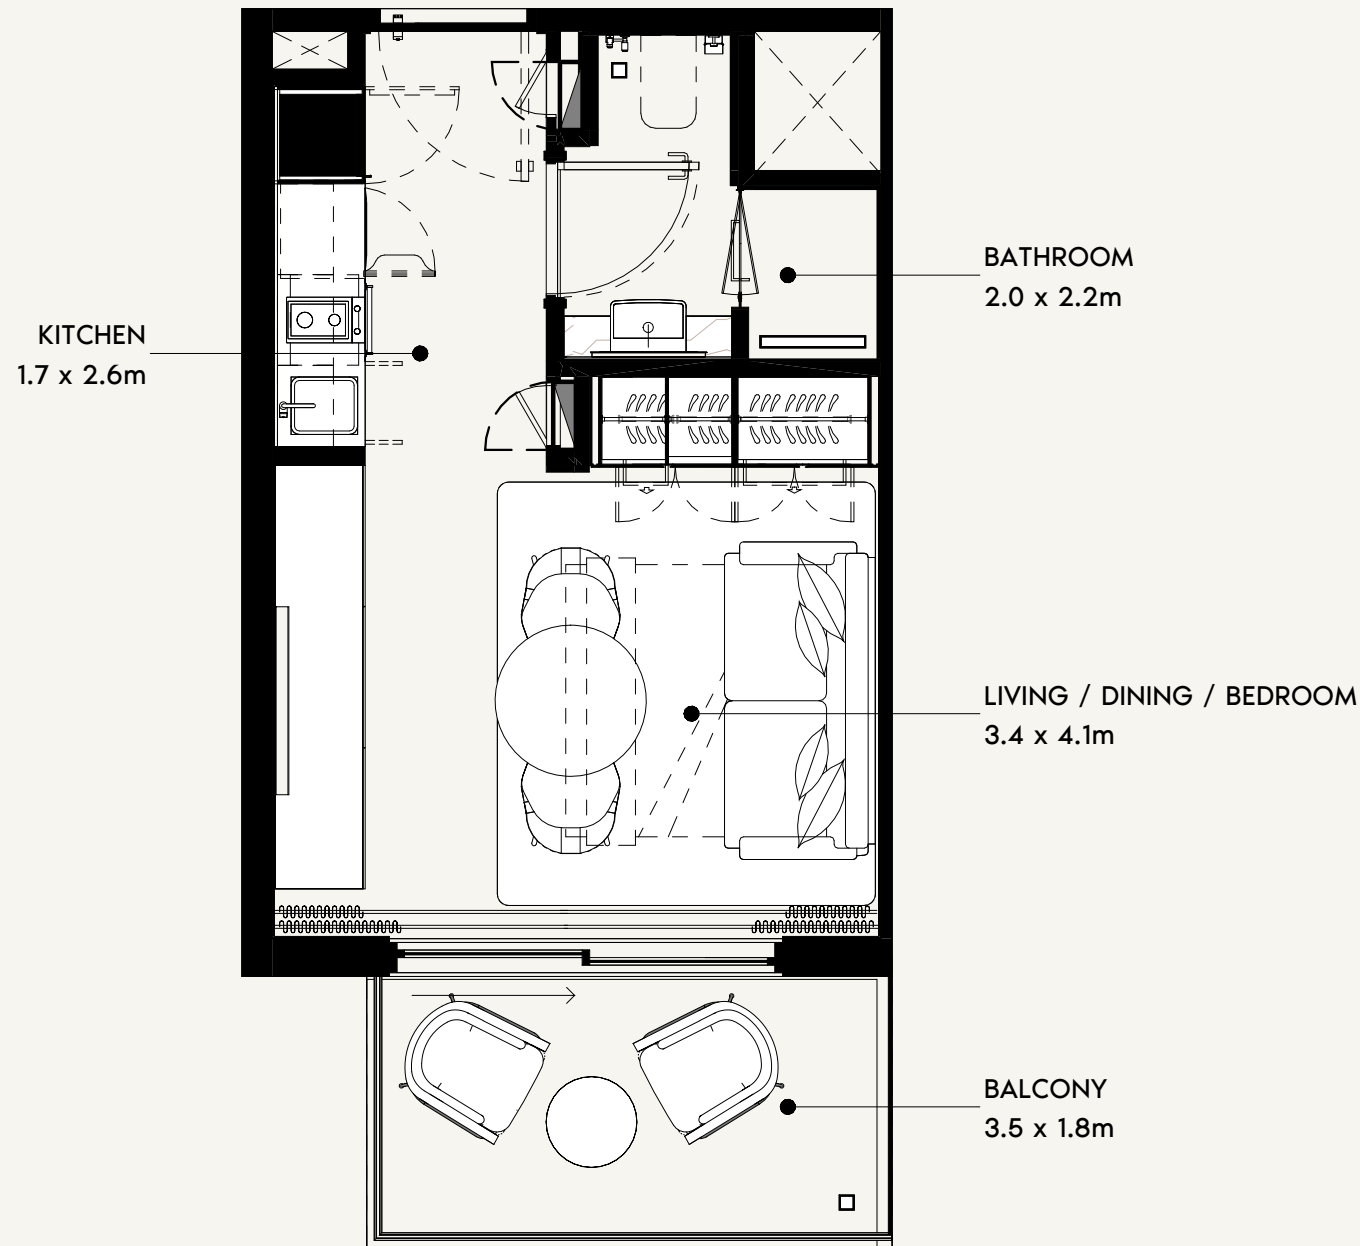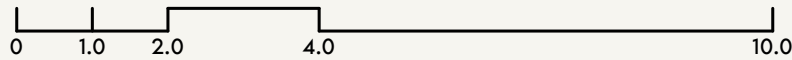

SCALE: N.T.S

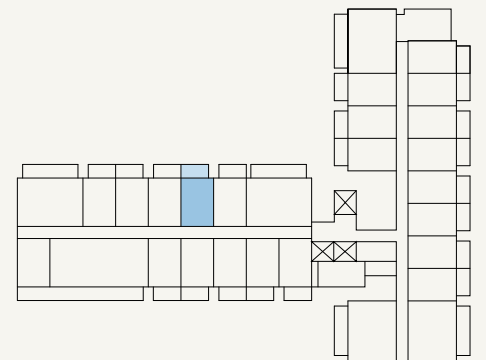

SCALE: N.T.S



FLOOR NO:
2ND TO 11TH FLOOR

UNIT TYPE:
STUDIO (TYPE-1 FLIP)

APARTMENT AREA:
270.28 SQ.FT. (25.11 SQ.M)




BALCONY AREA:
69.64 SQ.FT. (6.47 SQ.M)

DISCLAIMER:
THE COLORED MARKETING FLOOR PLANS PROVIDED BY THE DEVELOPER ARE FOR ILLUSTRATIVE PURPOSES ONLY. ACTUAL DIMENSIONS, LAYOUT, AND FINISHES MAY VARY FROM THOSE DEPICTED IN THE PLANS. FURNITURE, FIXTURES, AND EQUIPMENT SHOWN IN THE PLANS ARE FOR DECORATIVE PURPOSES ONLY AND ARE NOT INCLUDED IN THE PURCHASE OR LEASE OF THE PROPERTY. THE DEVELOPER RESERVES THE RIGHT TO MAKE MODIFICATIONS, REVISIONS, AND CHANGES TO THE FLOOR PLANS, SPECIFICATIONS, AND FEATURES WITHOUT PRIOR NOTICE.


TOTAL APARTMENT AREA:
339.93 SQ.FT. (31.58 SQ.M)

PROJECT NAME / BUILDING:
DJAZ1.09 / BUILDING-A

UNIT NO:
211 to 1101

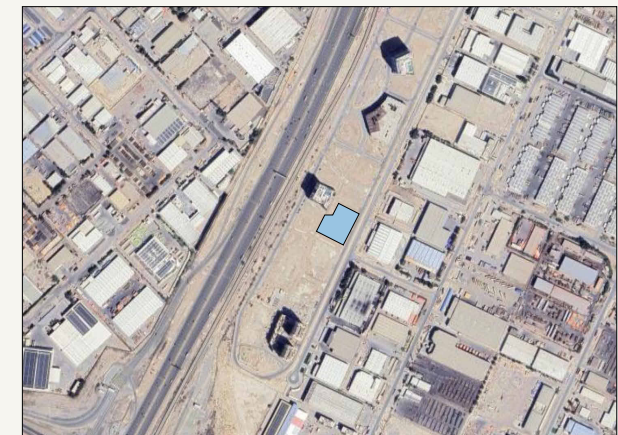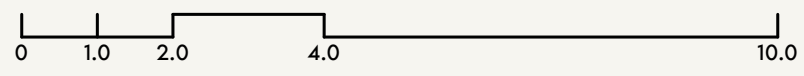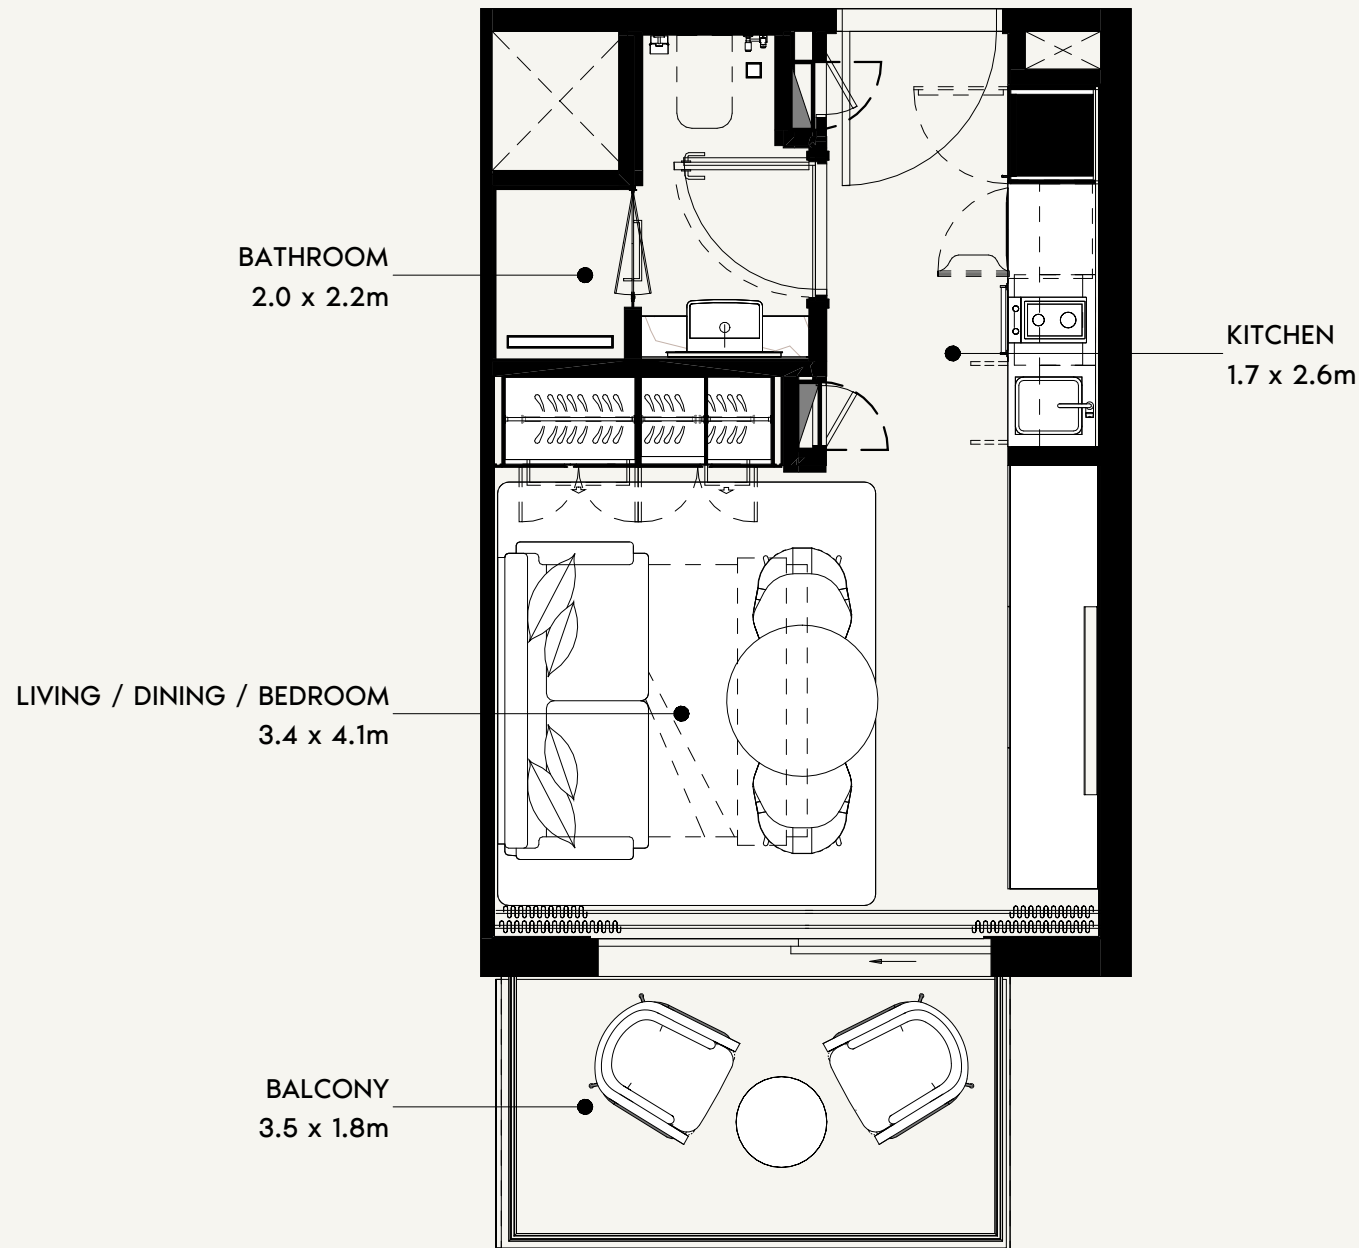

SCALE: N.T.S

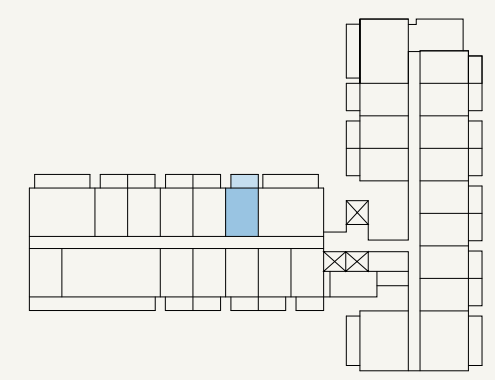

SCALE: N.T.S



FLOOR NO:
2ND TO 11 TH FLOOR

APARTMENT AREA:
273.73 SQ.FT. (25.43 SQ.M)

DISCLAIMER:
THE COLORED MARKETING FLOOR PLANS PROVIDED BY THE DEVELOPER ARE FOR ILLUSTRATIVE PURPOSES ONLY. ACTUAL DIMENSIONS, LAYOUT, AND FINISHES MAY VARY FROM THOSE DEPICTED IN THE PLANS. FURNITURE, FIXTURES, AND EQUIPMENT SHOWN IN THE PLANS ARE FOR DECORATIVE PURPOSES ONLY AND ARE NOT INCLUDED IN THE PURCHASE OR LEASE OF THE PROPERTY. THE DEVELOPER RESERVES THE RIGHT TO MAKE MODIFICATIONS, REVISIONS, AND CHANGES TO THE FLOOR PLANS, SPECIFICATIONS, AND FEATURES WITHOUT PRIOR NOTICE.

PROJECT NAME / BUILDING:
DJAZ1.09 / BUILDING-A

UNIT TYPE:
STUDIO (TYPE-7)

BALCONY AREA:
66.20 SQ.FT. (6.15 SQ.M)

TOTAL APARTMENT AREA:
339.93 SQ.FT. (31.58 SQ.M)

UNIT NO:
212 to 1112

SHEET SIZE A3
DRAWN : MB
REVIEWED : MC
APPROVED : TP



FLOOR NO:
2ND TO 11 TH FLOOR

UNIT TYPE:
1 BEDROOM (TYPE-9)

APARTMENT AREA:
511.40 SQ.FT. (47.51 SQ.M)


BALCONY AREA:
134.44 SQ.FT. (12.49 SQ.M)

DISCLAIMER:
THE COLORED MARKETING FLOOR PLANS PROVIDED BY THE DEVELOPER ARE FOR ILLUSTRATIVE PURPOSES ONLY. ACTUAL DIMENSIONS, LAYOUT, AND FINISHES MAY VARY FROM THOSE DEPICTED IN THE PLANS. FURNITURE, FIXTURES, AND EQUIPMENT SHOWN IN THE PLANS ARE FOR DECORATIVE PURPOSES ONLY AND ARE NOT INCLUDED IN THE PURCHASE OR LEASE OF THE PROPERTY. THE DEVELOPER RESERVES THE RIGHT TO MAKE MODIFICATIONS, REVISIONS, AND CHANGES TO THE FLOOR PLANS, SPECIFICATIONS, AND FEATURES WITHOUT PRIOR NOTICE.

TOTAL APARTMENT AREA:
645.84 SQ.FT. (60.00 SQ.M)

PROJECT NAME / BUILDING:
DJAZ1.09 / BUILDING-A

UNIT NO:
213 to 1113

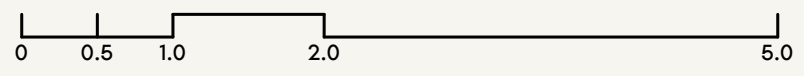


BATHROOM
1.6 x 2.7m

BEDROOM
3.7 x 3.1m


KITCHEN
2.8 x 2.1m

LIVING / DINING
4.3 x 3.3m

BALCONY
8.3 x 4.4m



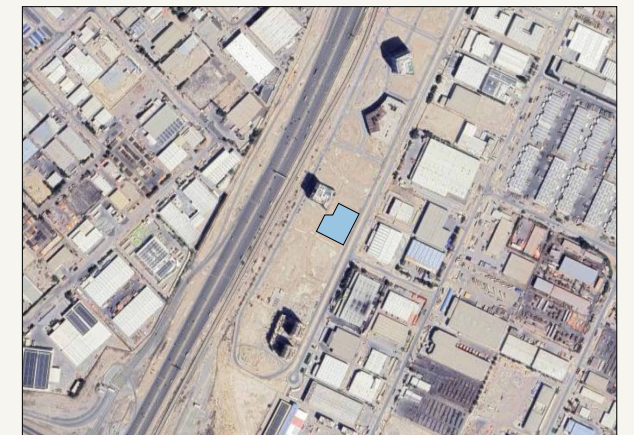


SCALE: N.T.S

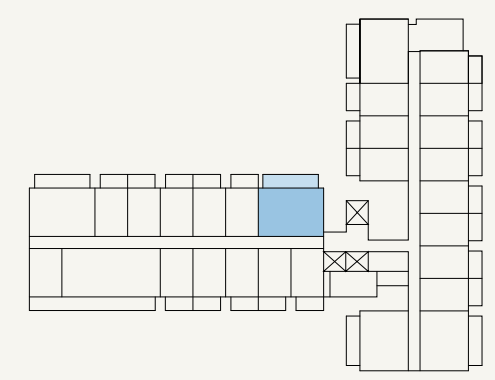


SCALE: N.T.S

SHEET SIZE A3
DRAWN : MB
REVIEWED : MC
APPROVED : TP

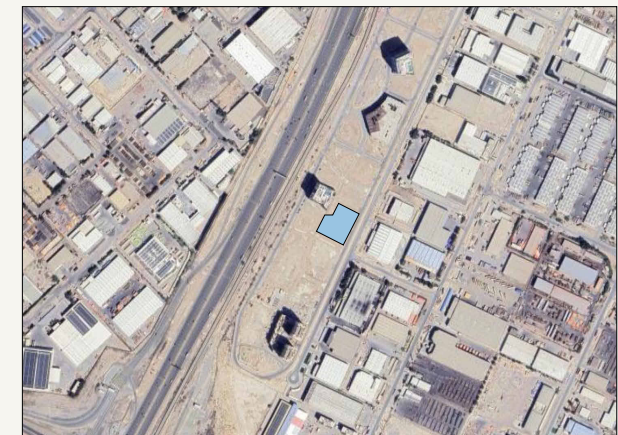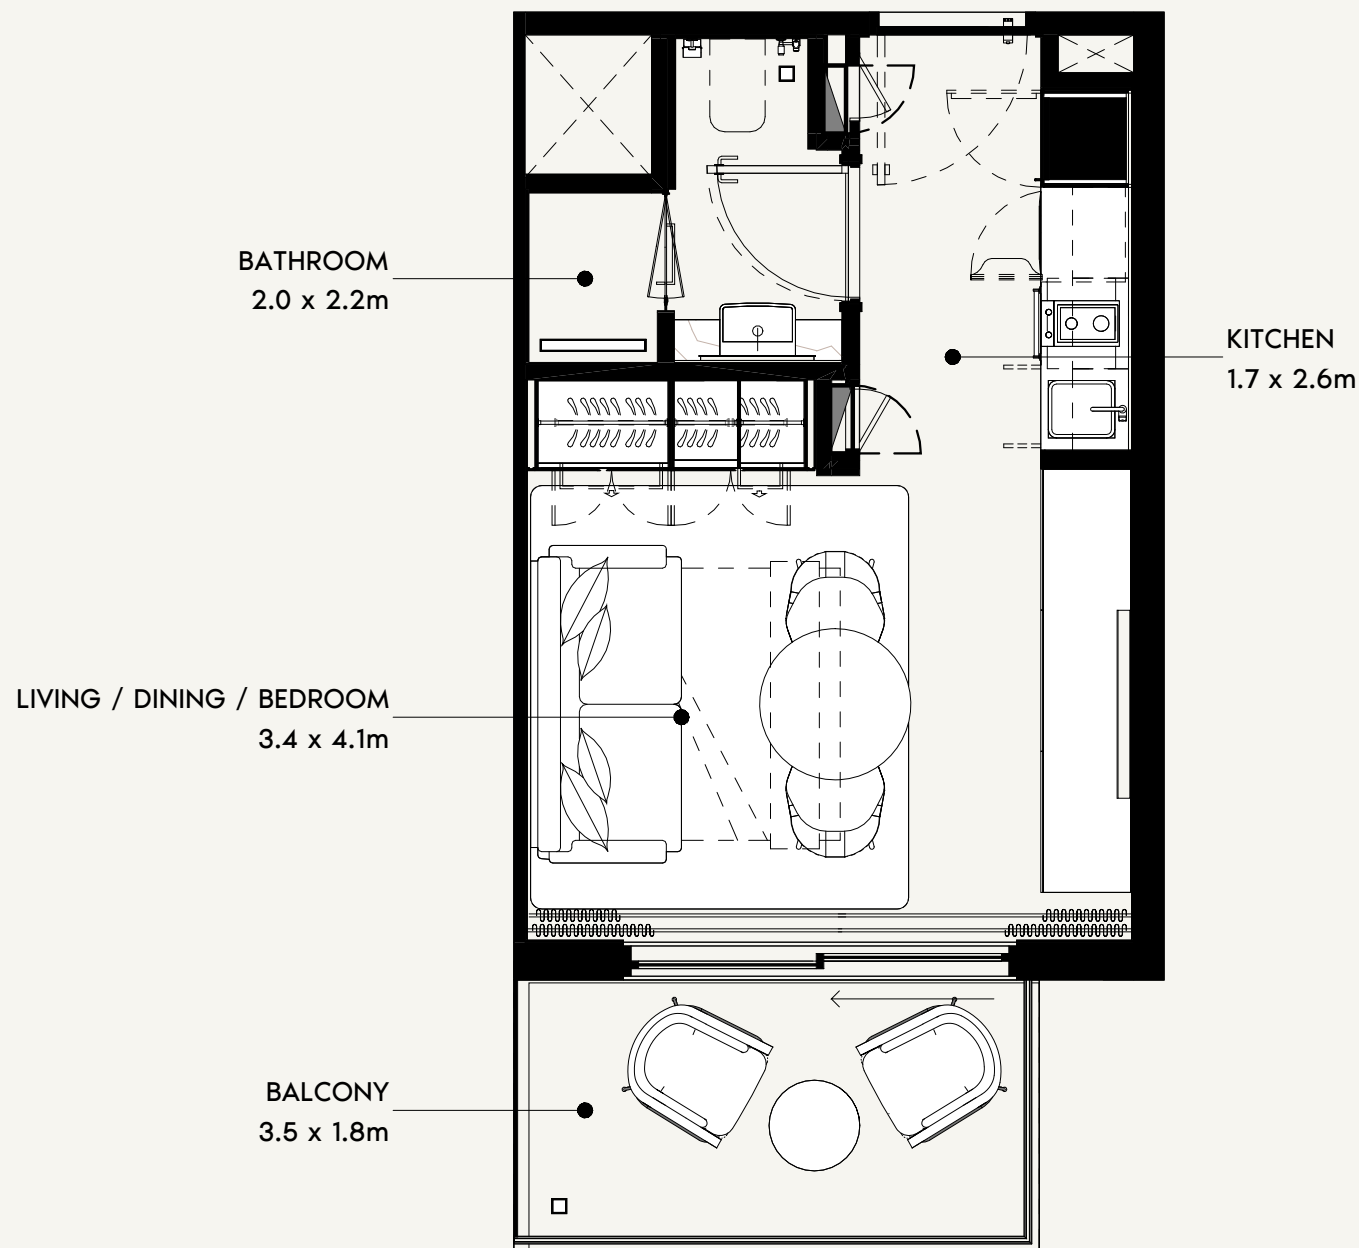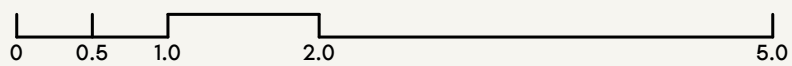

SCALE: N.T.S

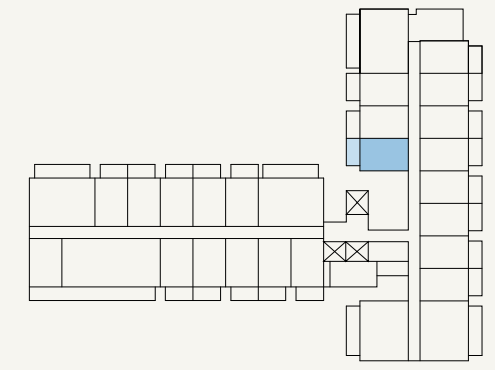

SCALE: N.T.S



FLOOR NO:
2ND TO 11TH FLOOR

UNIT TYPE:
STUDIO (TYPE-1)

APARTMENT AREA:
264.04 SQ.FT. (24.53 SQ.M)

BALCONY AREA:
69.64 SQ.FT. (6.47 SQ.M)




DISCLAIMER:
THE COLORED MARKETING FLOOR PLANS PROVIDED BY THE DEVELOPER ARE FOR ILLUSTRATIVE PURPOSES ONLY. ACTUAL DIMENSIONS, LAYOUT, AND FINISHES MAY VARY FROM THOSE DEPICTED IN THE PLANS. FURNITURE, FIXTURES, AND EQUIPMENT SHOWN IN THE PLANS ARE FOR DECORATIVE PURPOSES ONLY AND ARE NOT INCLUDED IN THE PURCHASE OR LEASE OF THE PROPERTY. THE DEVELOPER RESERVES THE RIGHT TO MAKE MODIFICATIONS, REVISIONS, AND CHANGES TO THE FLOOR PLANS, SPECIFICATIONS, AND FEATURES WITHOUT PRIOR NOTICE.

TOTAL APARTMENT AREA:
333.68 SQ.FT. (31.00 SQ.M)


PROJECT NAME / BUILDING:
DJAZ1.09 / BUILDING-A

UNIT NO:
214 to 1114

SHEET SIZE A3
DRAWN : MB
REVIEWED : MC
APPROVED : TP

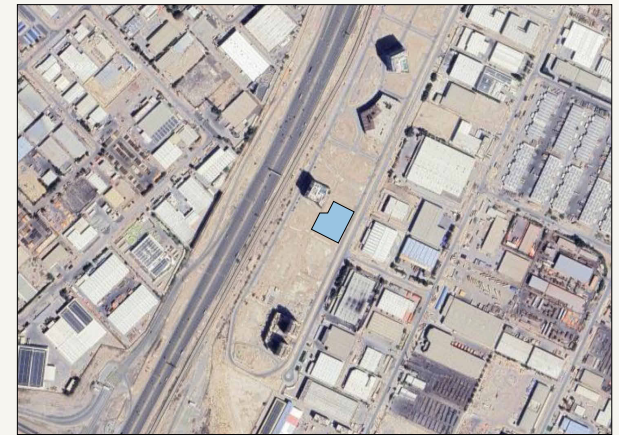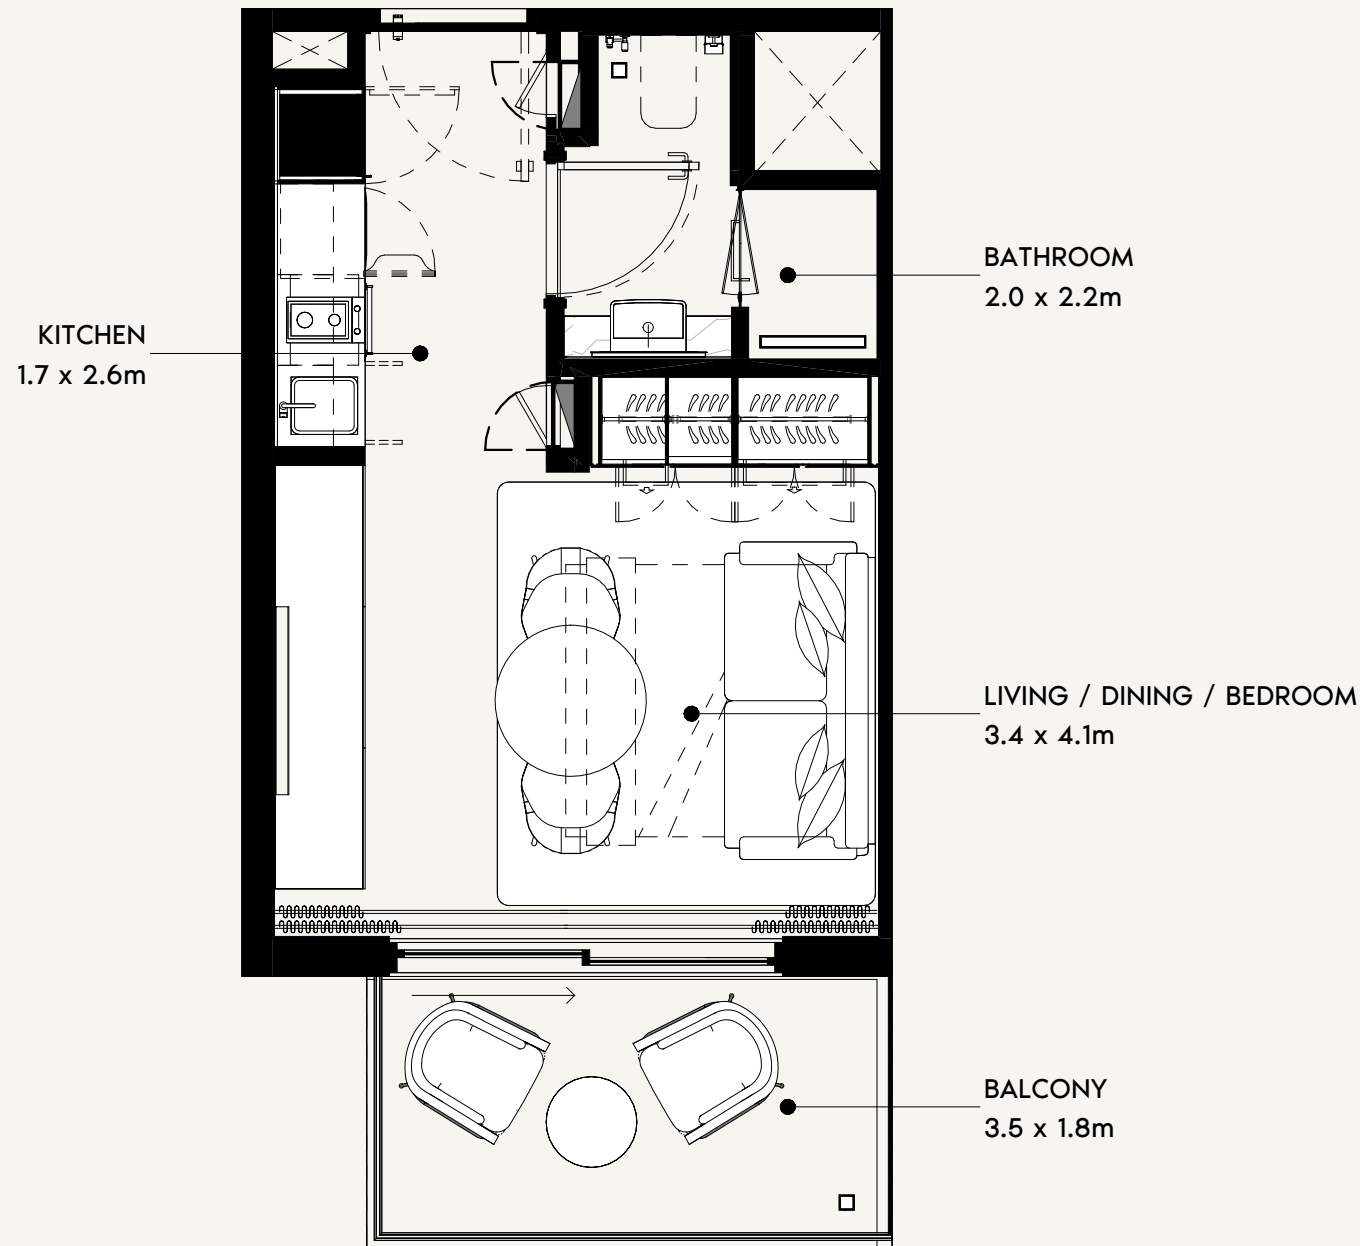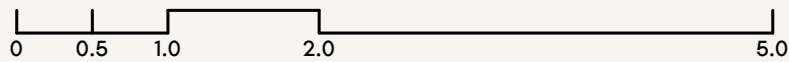

SCALE: N.T.S

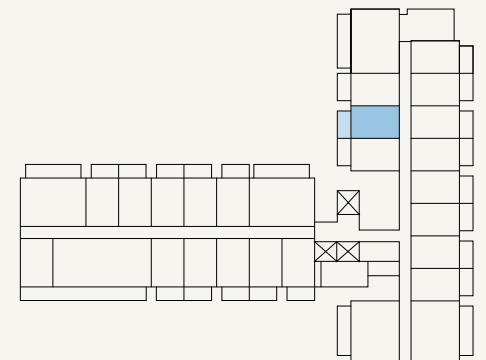

SCALE: N.T.S



FLOOR NO:
2ND TO 11TH FLOOR

UNIT TYPE:
STUDIO (TYPE-1 FLIP)

APARTMENT AREA:
270.28 SQ.FT. (25.11 SQ.M)

BALCONY AREA:
69.64 SQ.FT. (6.47 SQ.M)




DISCLAIMER:
THE COLORED MARKETING FLOOR PLANS PROVIDED BY THE DEVELOPER ARE FOR ILLUSTRATIVE PURPOSES ONLY. ACTUAL DIMENSIONS, LAYOUT, AND FINISHES MAY VARY FROM THOSE DEPICTED IN THE PLANS. FURNITURE, FIXTURES, AND EQUIPMENT SHOWN IN THE PLANS ARE FOR DECORATIVE PURPOSES ONLY AND ARE NOT INCLUDED IN THE PURCHASE OR LEASE OF THE PROPERTY. THE DEVELOPER RESERVES THE RIGHT TO MAKE MODIFICATIONS, REVISIONS, AND CHANGES TO THE FLOOR PLANS, SPECIFICATIONS, AND FEATURES WITHOUT PRIOR NOTICE.

TOTAL APARTMENT AREA:
339.93 SQ.FT. (31.58 SQ.M)


PROJECT NAME / BUILDING:
DJAZ1.09 / BUILDING-A

UNIT NO:
215 to 1115

SHEET SIZE A3
DRAWN : MB
REVIEWED : MC
APPROVED : TP

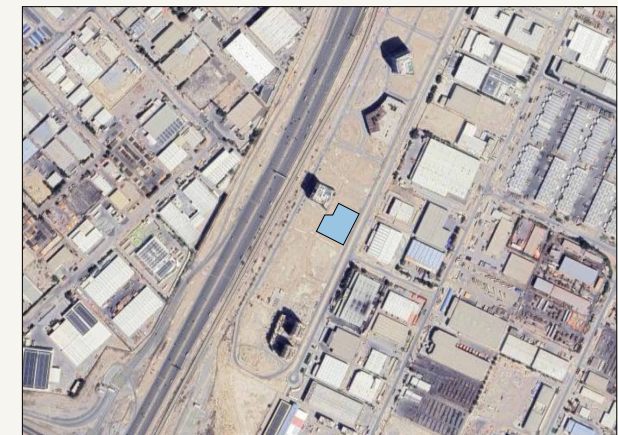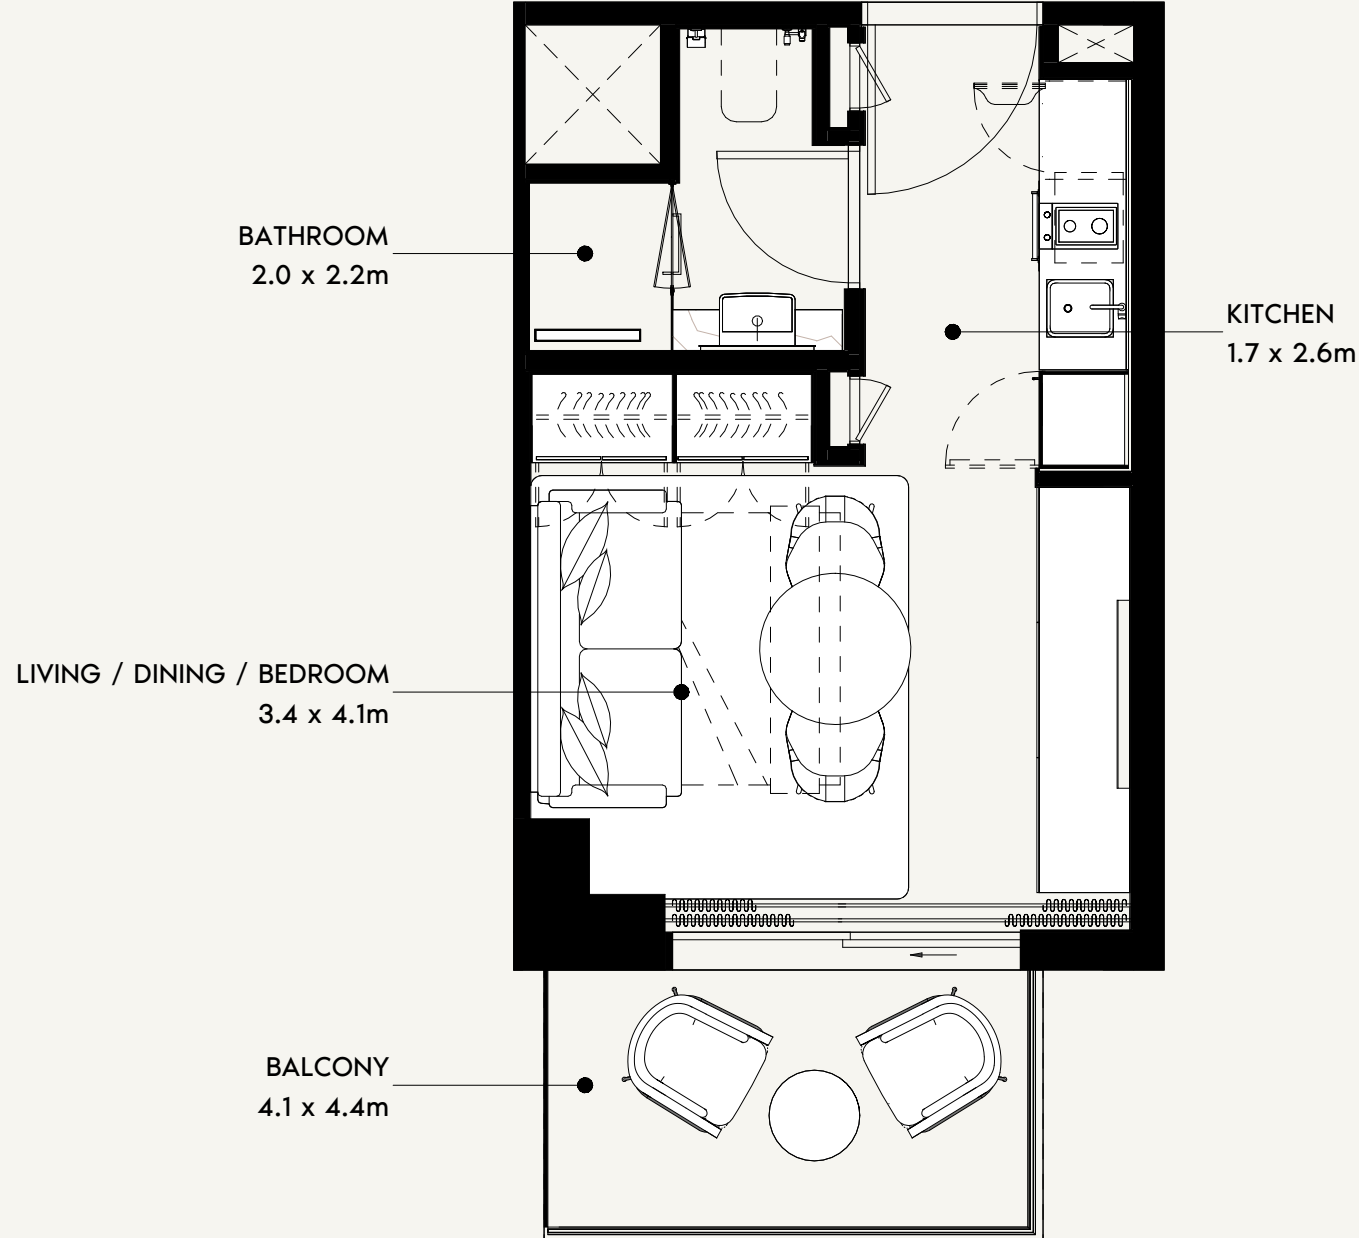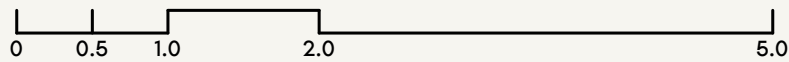

SCALE: N.T.S

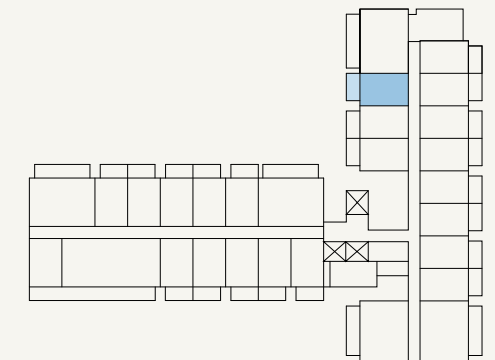

SCALE: N.T.S



FLOOR NO:
2ND TO 11TH FLOOR

UNIT TYPE:
STUDIO (TYPE-4)

APARTMENT AREA:
272.54 SQ.FT. (25.32 SQ.M)

BALCONY AREA:
66.95 SQ.FT. (6.22 SQ.M)


DISCLAIMER:
THE COLORED MARKETING FLOOR PLANS PROVIDED BY THE DEVELOPER ARE FOR ILLUSTRATIVE PURPOSES ONLY. ACTUAL DIMENSIONS, LAYOUT, AND FINISHES MAY VARY FROM THOSE DEPICTED IN THE PLANS. FURNITURE, FIXTURES, AND EQUIPMENT SHOWN IN THE PLANS ARE FOR DECORATIVE PURPOSES ONLY AND ARE NOT INCLUDED IN THE PURCHASE OR LEASE OF THE PROPERTY. THE DEVELOPER RESERVES THE RIGHT TO MAKE MODIFICATIONS, REVISIONS, AND CHANGES TO THE FLOOR PLANS, SPECIFICATIONS, AND FEATURES WITHOUT PRIOR NOTICE.

TOTAL APARTMENT AREA:
339.50 SQ.FT. (31.54 SQ.M)

PROJECT NAME / BUILDING:
DJAZ1.09 / BUILDING-A

UNIT NO:
216 to 1116

SHEET SIZE A3
DRAWN : MB
REVIEWED : MC
APPROVED : TP

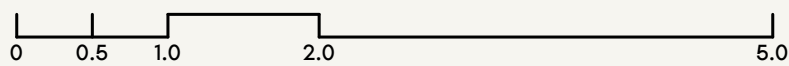

FLOOR NO:
2ND TO 11TH FLOOR

UNIT TYPE:
1 BEDROOM (TYPE-6)

APARTMENT AREA:
506.45 SQ.FT. (47.05 SQ.M)

BALCONY AREA:
134.01 SQ.FT. (12.45 SQ.M)

DISCLAIMER:
THE COLORED MARKETING FLOOR PLANS PROVIDED BY THE DEVELOPER ARE FOR ILLUSTRATIVE PURPOSES ONLY. ACTUAL DIMENSIONS, LAYOUT, AND FINISHES MAY VARY FROM THOSE DEPICTED IN THE PLANS. FURNITURE, FIXTURES, AND EQUIPMENT SHOWN IN THE PLANS ARE FOR DECORATIVE PURPOSES ONLY AND ARE NOT INCLUDED IN THE PURCHASE OR LEASE OF THE PROPERTY. THE DEVELOPER RESERVES THE RIGHT TO MAKE MODIFICATIONS, REVISIONS, AND CHANGES TO THE FLOOR PLANS, SPECIFICATIONS, AND FEATURES WITHOUT PRIOR NOTICE.

TOTAL APARTMENT AREA:
640.46 SQ.FT. (59.50 SQ.M)

PROJECT NAME / BUILDING:
DJAZ1.09 / BUILDING-A

UNIT NO:
217 to 1117


BATHROOM
1.6 x 2.7m

BEDROOM
3.7 x 3.1m


KITCHEN
2.8 x 2.1m

LIVING / DINING
4.3 x 3.3m

BALCONY
8.3 x 4.4m

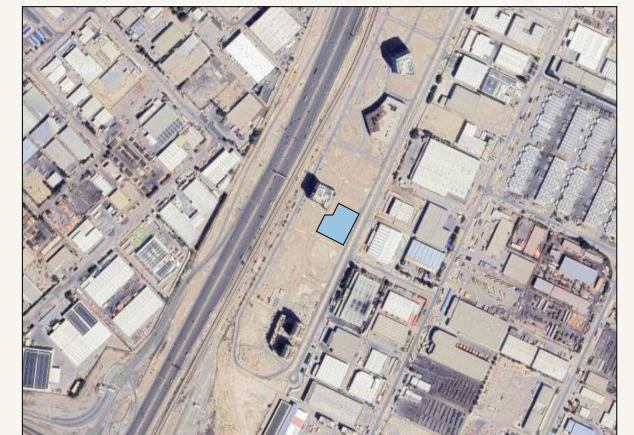




SCALE: N.T.S

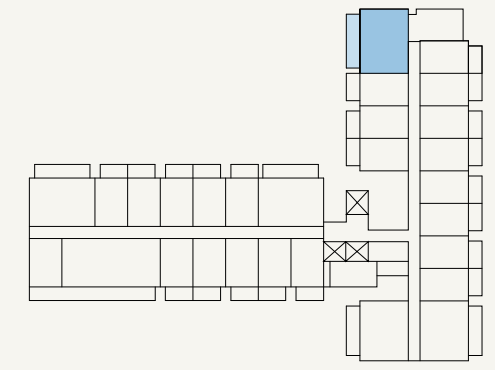


SCALE: N.T.S



SHEET SIZE A3
DRAWN : MB
REVIEWED : MC
APPROVED : TP

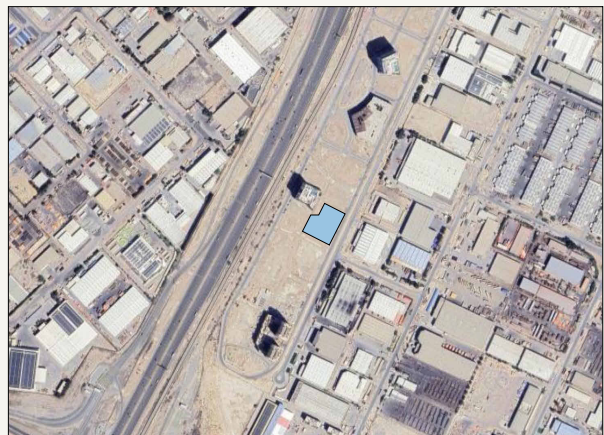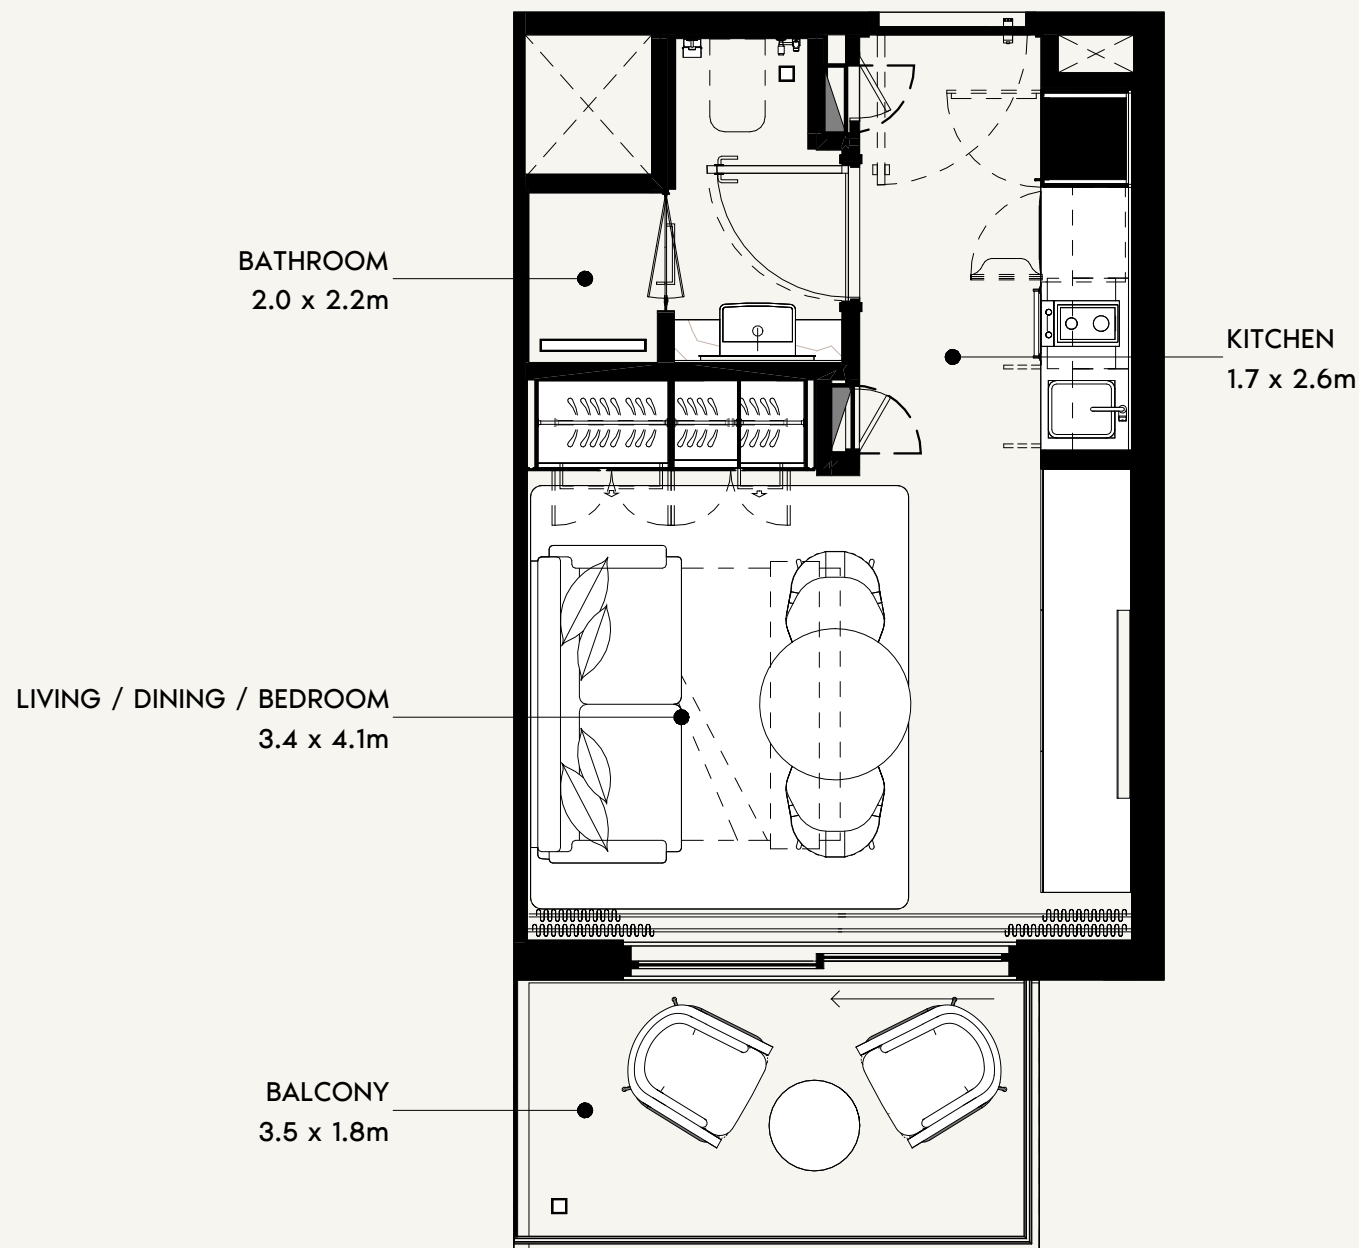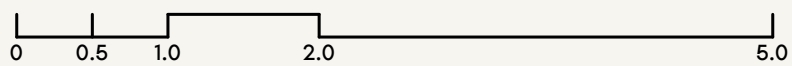

SCALE: N.T.S

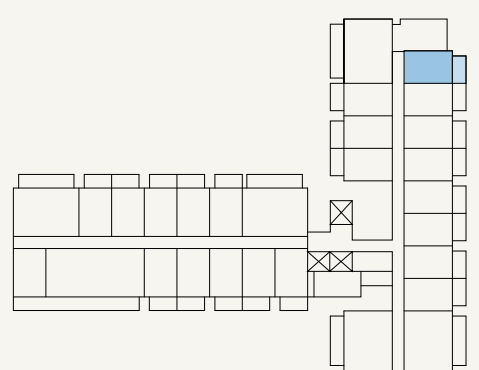

SCALE: N.T.S



FLOOR NO:
2ND TO 11TH FLOOR

UNIT TYPE:
STUDIO (TYPE-1)

APARTMENT AREA:
269.42 SQ.FT. (25.03 SQ.M)

BALCONY AREA:
69.64 SQ.FT. (6.47 SQ.M)




DISCLAIMER:
THE COLORED MARKETING FLOOR PLANS PROVIDED BY THE DEVELOPER ARE FOR ILLUSTRATIVE PURPOSES ONLY. ACTUAL DIMENSIONS, LAYOUT, AND FINISHES MAY VARY FROM THOSE DEPICTED IN THE PLANS. FURNITURE, FIXTURES, AND EQUIPMENT SHOWN IN THE PLANS ARE FOR DECORATIVE PURPOSES ONLY AND ARE NOT INCLUDED IN THE PURCHASE OR LEASE OF THE PROPERTY. THE DEVELOPER RESERVES THE RIGHT TO MAKE MODIFICATIONS, REVISIONS, AND CHANGES TO THE FLOOR PLANS, SPECIFICATIONS, AND FEATURES WITHOUT PRIOR NOTICE.

TOTAL APARTMENT AREA:
339.07 SQ.FT. (31.50 SQ.M)


PROJECT NAME / BUILDING:
DJAZ1.09 / BUILDING-A

UNIT NO:
218 to 1118

SHEET SIZE A3
DRAWN : MB
REVIEWED : MC
APPROVED : TP

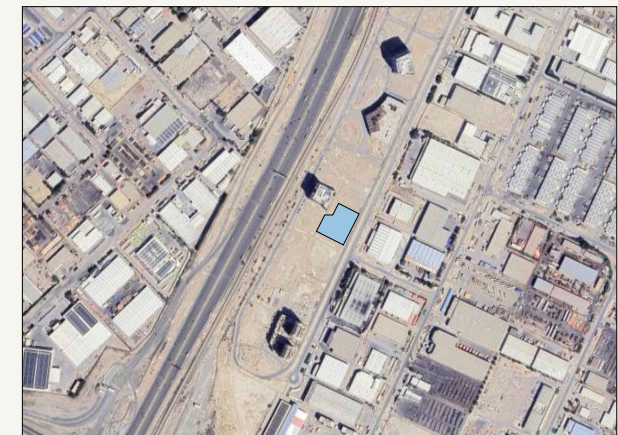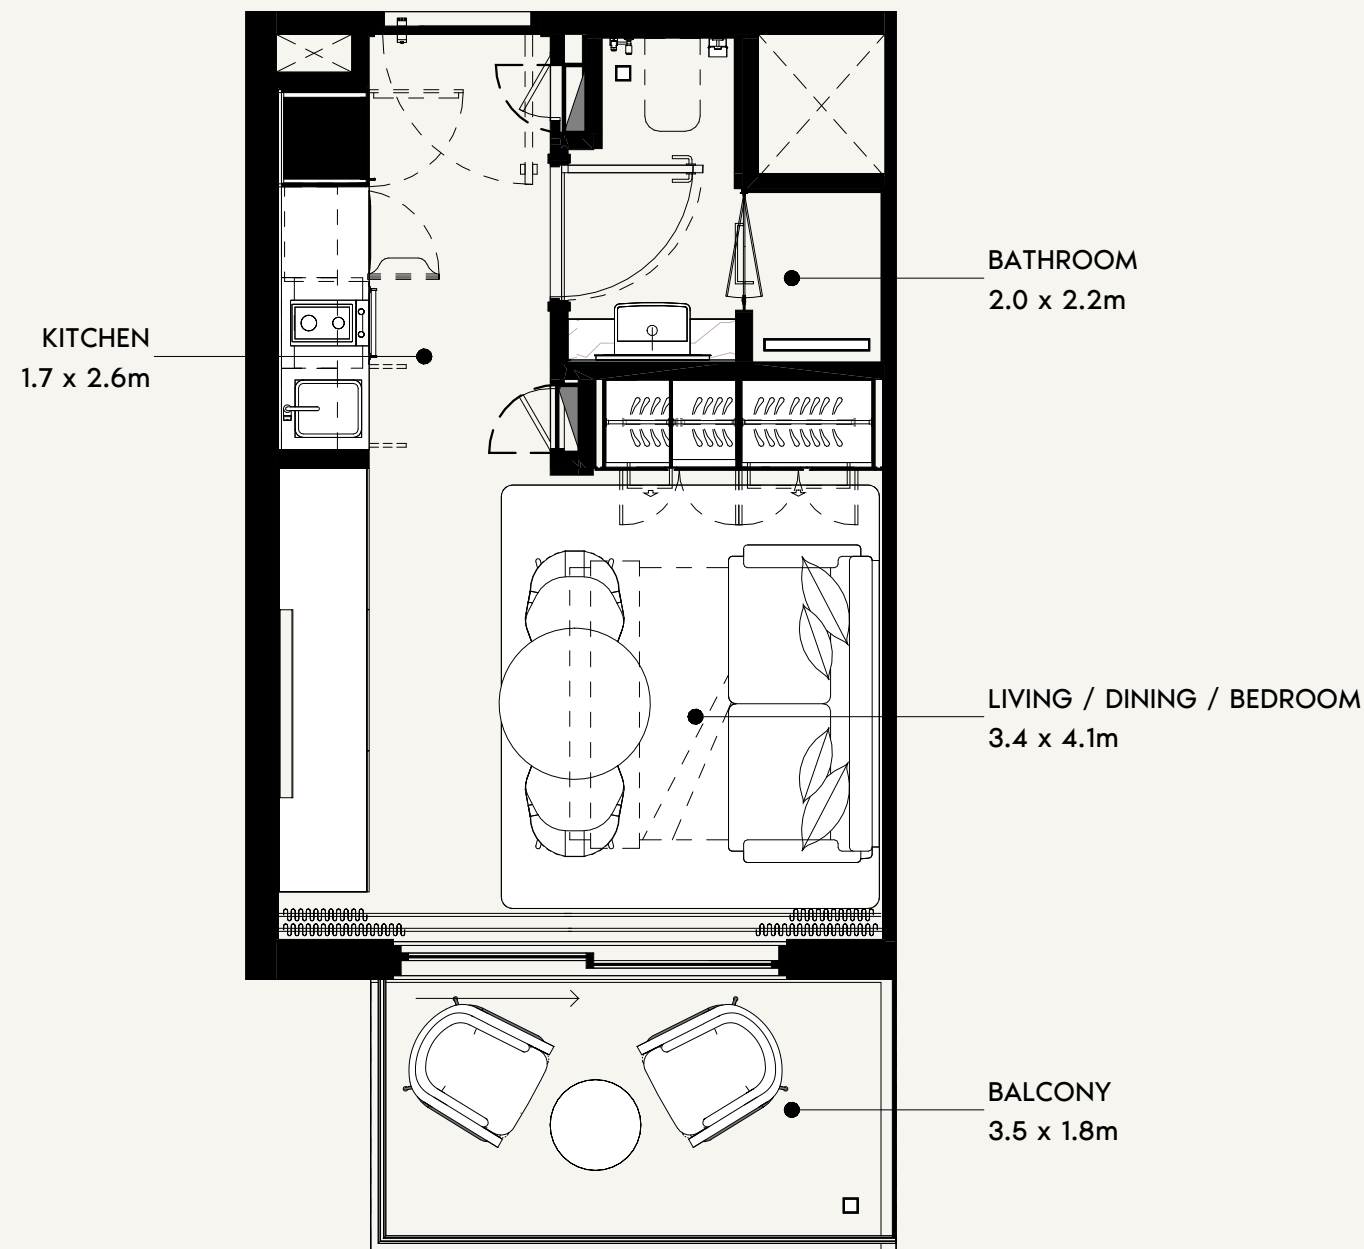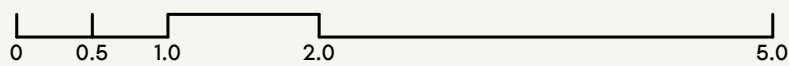

SCALE: N.T.S

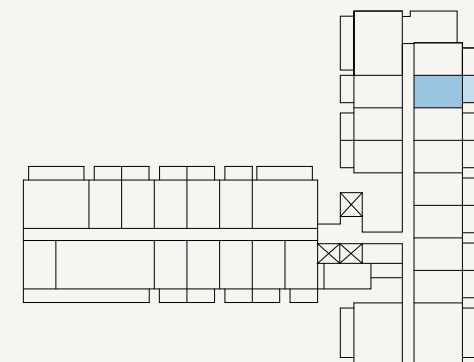

SCALE: N.T.S



FLOOR NO:
2ND TO 11TH FLOOR

UNIT TYPE:
STUDIO (TYPE-1 FLIP)

APARTMENT AREA:
270.28 SQ.FT. (25.11 SQ.M)

BALCONY AREA:
69.64 SQ.FT. (6.47 SQ.M)




DISCLAIMER:
THE COLORED MARKETING FLOOR PLANS PROVIDED BY THE DEVELOPER ARE FOR ILLUSTRATIVE PURPOSES ONLY. ACTUAL DIMENSIONS, LAYOUT, AND FINISHES MAY VARY FROM THOSE DEPICTED IN THE PLANS. FURNITURE, FIXTURES, AND EQUIPMENT SHOWN IN THE PLANS ARE FOR DECORATIVE PURPOSES ONLY AND ARE NOT INCLUDED IN THE PURCHASE OR LEASE OF THE PROPERTY. THE DEVELOPER RESERVES THE RIGHT TO MAKE MODIFICATIONS, REVISIONS, AND CHANGES TO THE FLOOR PLANS, SPECIFICATIONS, AND FEATURES WITHOUT PRIOR NOTICE.

TOTAL APARTMENT AREA:
339.93 SQ.FT. (31.58 SQ.M)


PROJECT NAME / BUILDING:
DJAZ1.09 / BUILDING-A

UNIT NO:
219 to 1119

SHEET SIZE A3
DRAWN : MB
REVIEWED : MC
APPROVED : TP

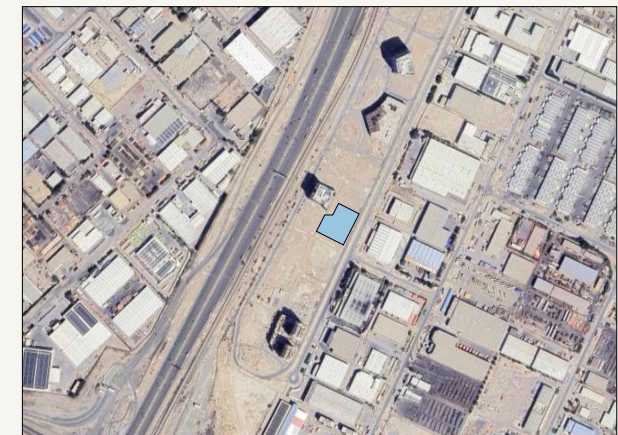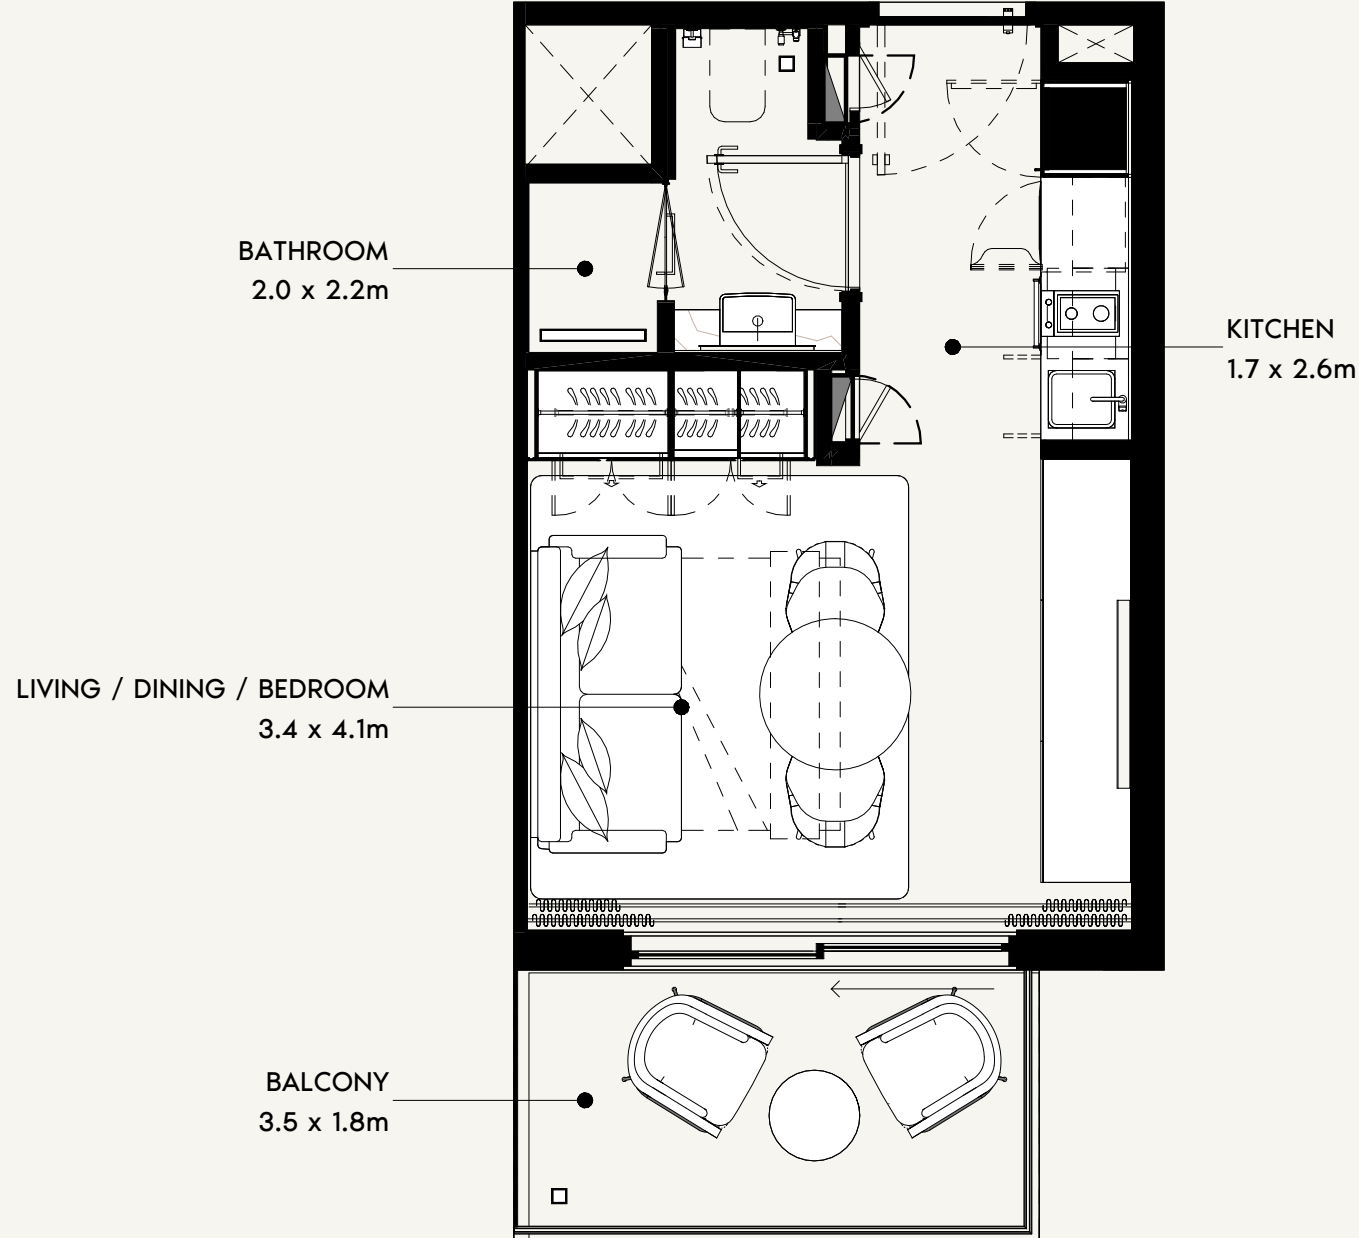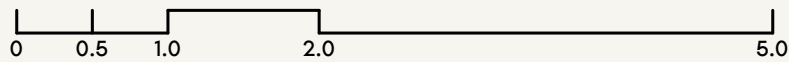

SCALE: N.T.S

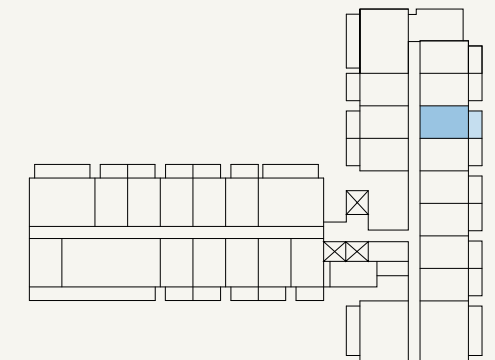

SCALE: N.T.S



FLOOR NO:
2ND TO 11TH FLOOR

UNIT TYPE:
STUDIO (TYPE-1)

APARTMENT AREA:
270.28 SQ.FT. (25.11 SQ.M)

BALCONY AREA:
69.64 SQ.FT. (6.47 SQ.M)



DISCLAIMER:
THE COLORED MARKETING FLOOR PLANS PROVIDED BY THE DEVELOPER ARE FOR ILLUSTRATIVE PURPOSES ONLY. ACTUAL DIMENSIONS, LAYOUT, AND FINISHES MAY VARY FROM THOSE DEPICTED IN THE PLANS. FURNITURE, FIXTURES, AND EQUIPMENT SHOWN IN THE PLANS ARE FOR DECORATIVE PURPOSES ONLY AND ARE NOT INCLUDED IN THE PURCHASE OR LEASE OF THE PROPERTY. THE DEVELOPER RESERVES THE RIGHT TO MAKE MODIFICATIONS, REVISIONS, AND CHANGES TO THE FLOOR PLANS, SPECIFICATIONS, AND FEATURES WITHOUT PRIOR NOTICE.

TOTAL APARTMENT AREA:
339.93 SQ.FT. (31.58 SQ.M)

PROJECT NAME / BUILDING:
DJAZ1.09 / BUILDING-A

UNIT NO:
220 to 1120

SHEET SIZE A3
DRAWN : MB
REVIEWED : MC
APPROVED : TP

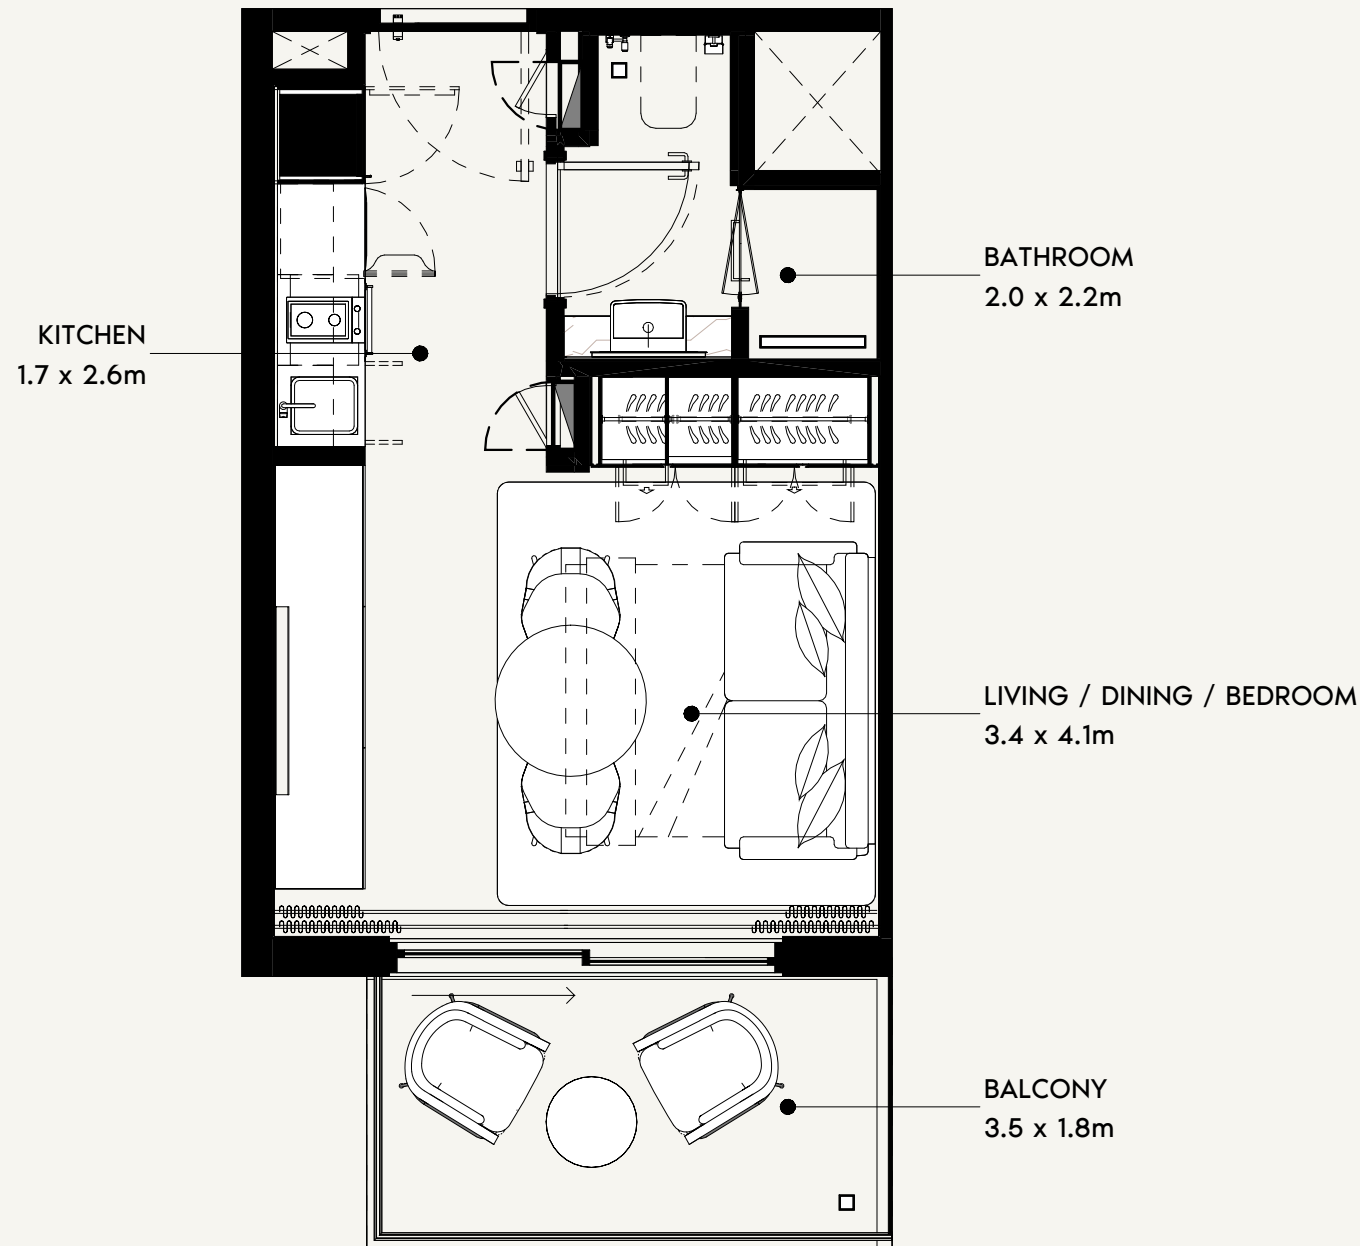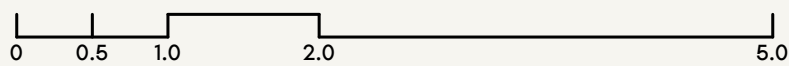

FLOOR NO:
2ND TO 11 TH FLOOR

UNIT TYPE:
STUDIO (TYPE-1 FLIP)

APARTMENT AREA:
270.28 SQ.FT. (25.11 SQ.M)

BALCONY AREA:
69.64 SQ.FT. (6.47 SQ.M)

DISCLAIMER:
THE COLORED MARKETING FLOOR PLANS PROVIDED BY THE DEVELOPER ARE FOR ILLUSTRATIVE PURPOSES ONLY. ACTUAL DIMENSIONS, LAYOUT, AND FINISHES MAY VARY FROM THOSE DEPICTED IN THE PLANS. FURNITURE, FIXTURES, AND EQUIPMENT SHOWN IN THE PLANS ARE FOR DECORATIVE PURPOSES ONLY AND ARE NOT INCLUDED IN THE PURCHASE OR LEASE OF THE PROPERTY. THE DEVELOPER RESERVES THE RIGHT TO MAKE MODIFICATIONS, REVISIONS, AND CHANGES TO THE FLOOR PLANS, SPECIFICATIONS, AND FEATURES WITHOUT PRIOR NOTICE.



TOTAL APARTMENT AREA:
339.93 SQ.FT. (31.58 SQ.M)

PROJECT NAME / BUILDING:
DJAZ1.09 / BUILDING-A




UNIT NO:
221 to 1121

SCALE: N.T.S


SCALE: N.T.S

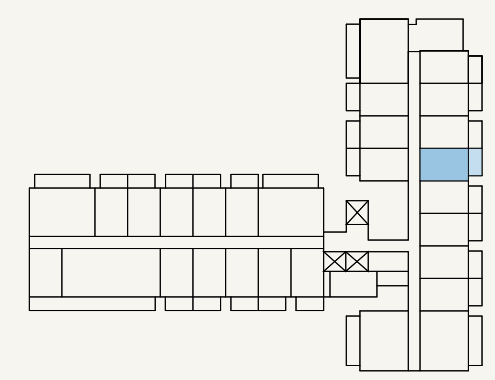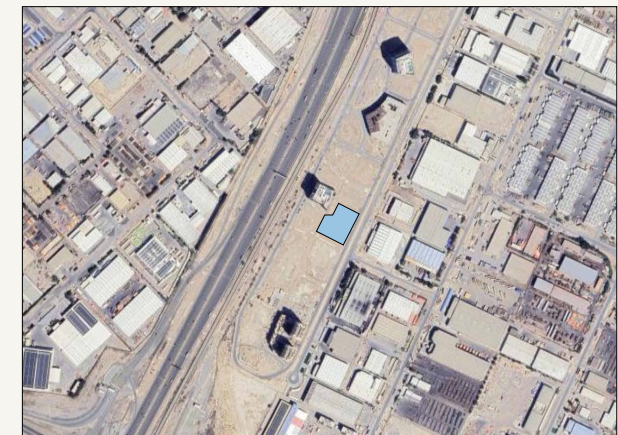

SHEET SIZE A3
DRAWN : MB
REVIEWED : MC
APPROVED : TP

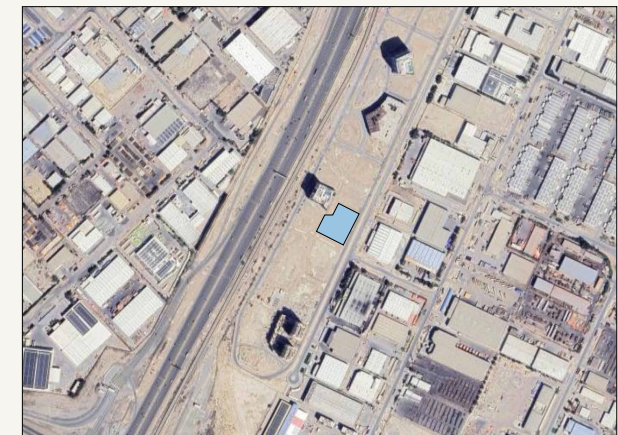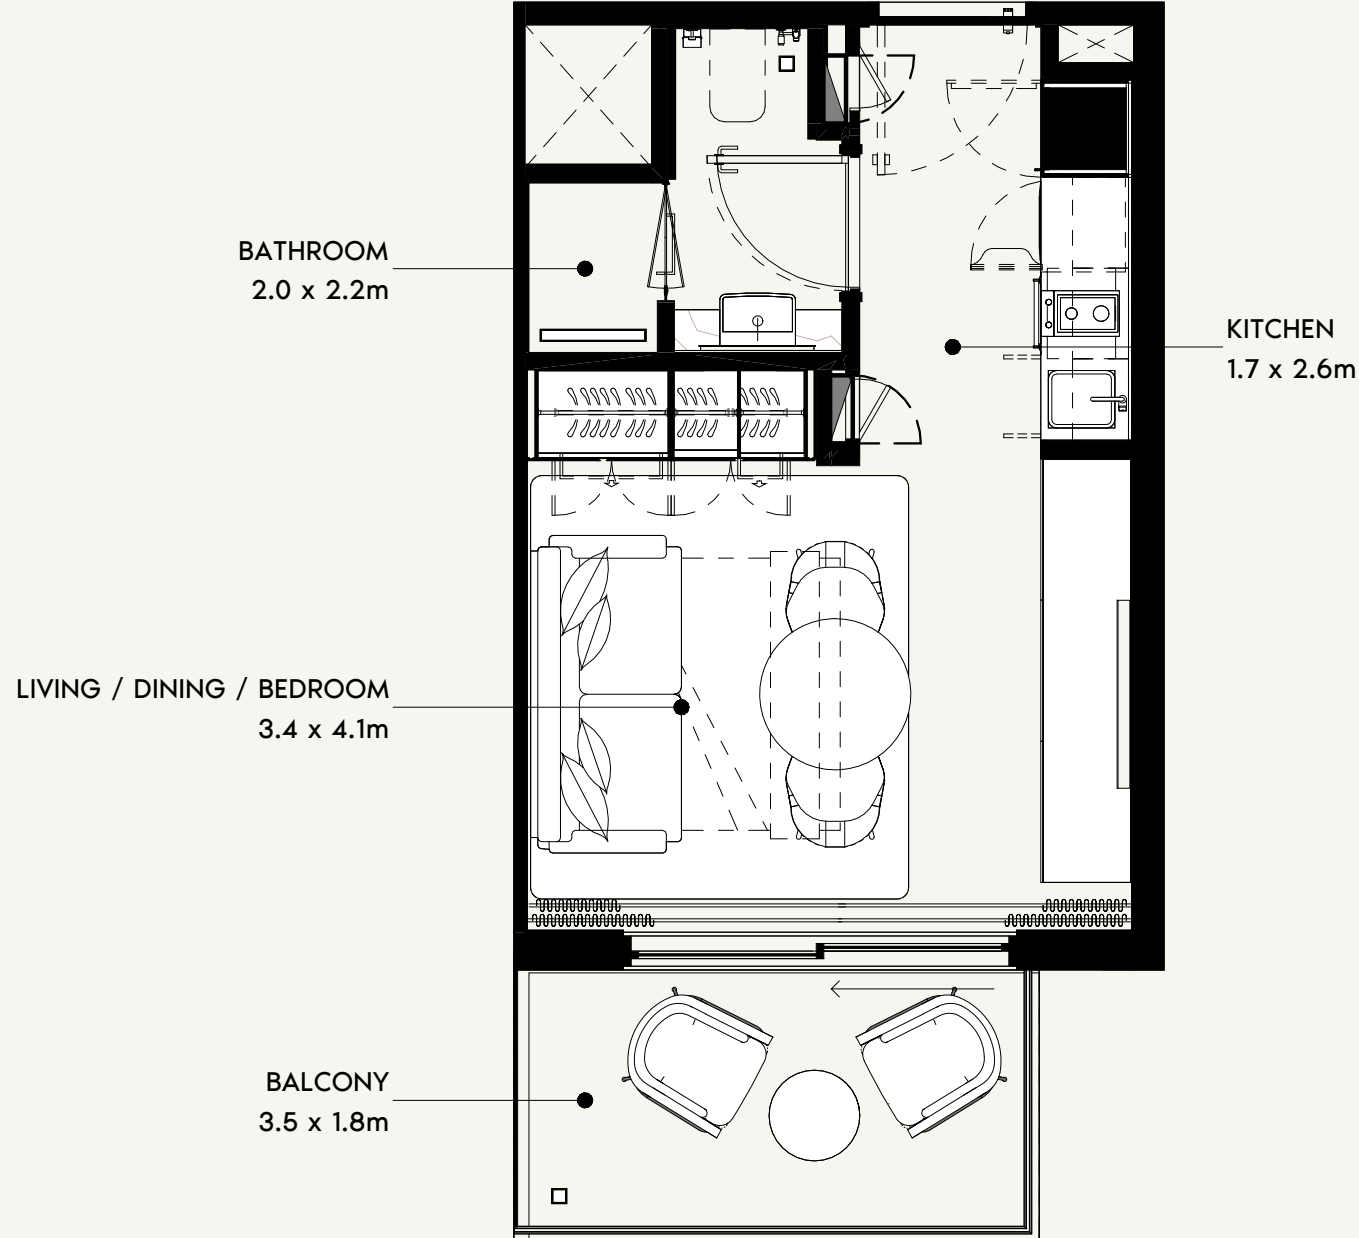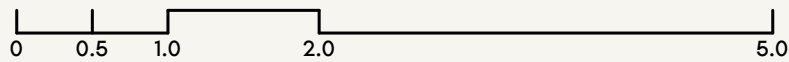

SCALE: N.T.S

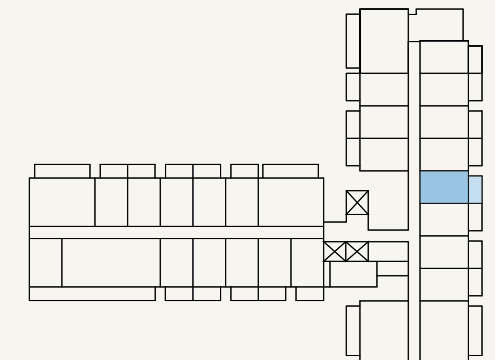

SCALE: N.T.S



FLOOR NO:
2ND TO 11TH FLOOR

UNIT TYPE:
STUDIO (TYPE-1)

APARTMENT AREA:
270.28 SQ.FT. (25.11 SQ.M)

BALCONY AREA:
69.64 SQ.FT. (6.47 SQ.M)




DISCLAIMER:
THE COLORED MARKETING FLOOR PLANS PROVIDED BY THE DEVELOPER ARE FOR ILLUSTRATIVE PURPOSES ONLY. ACTUAL DIMENSIONS, LAYOUT, AND FINISHES MAY VARY FROM THOSE DEPICTED IN THE PLANS. FURNITURE, FIXTURES, AND EQUIPMENT SHOWN IN THE PLANS ARE FOR DECORATIVE PURPOSES ONLY AND ARE NOT INCLUDED IN THE PURCHASE OR LEASE OF THE PROPERTY. THE DEVELOPER RESERVES THE RIGHT TO MAKE MODIFICATIONS, REVISIONS, AND CHANGES TO THE FLOOR PLANS, SPECIFICATIONS, AND FEATURES WITHOUT PRIOR NOTICE.

TOTAL APARTMENT AREA:
339.93 SQ.FT. (31.58 SQ.M)


PROJECT NAME / BUILDING:
DJAZ1.09 / BUILDING-A

UNIT NO:
222 TO 1122

SHEET SIZE A3
DRAWN : MB
REVIEWED : MC
APPROVED : TP

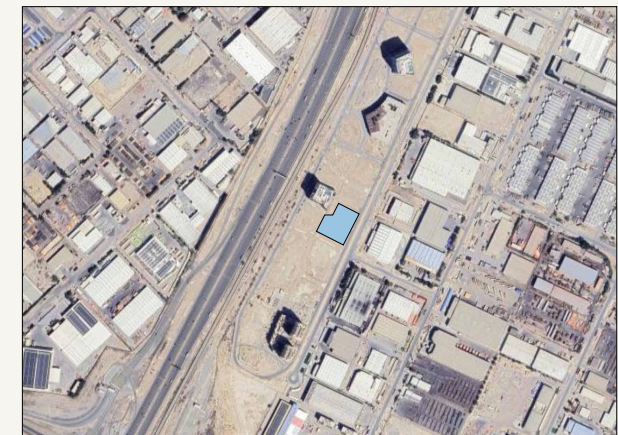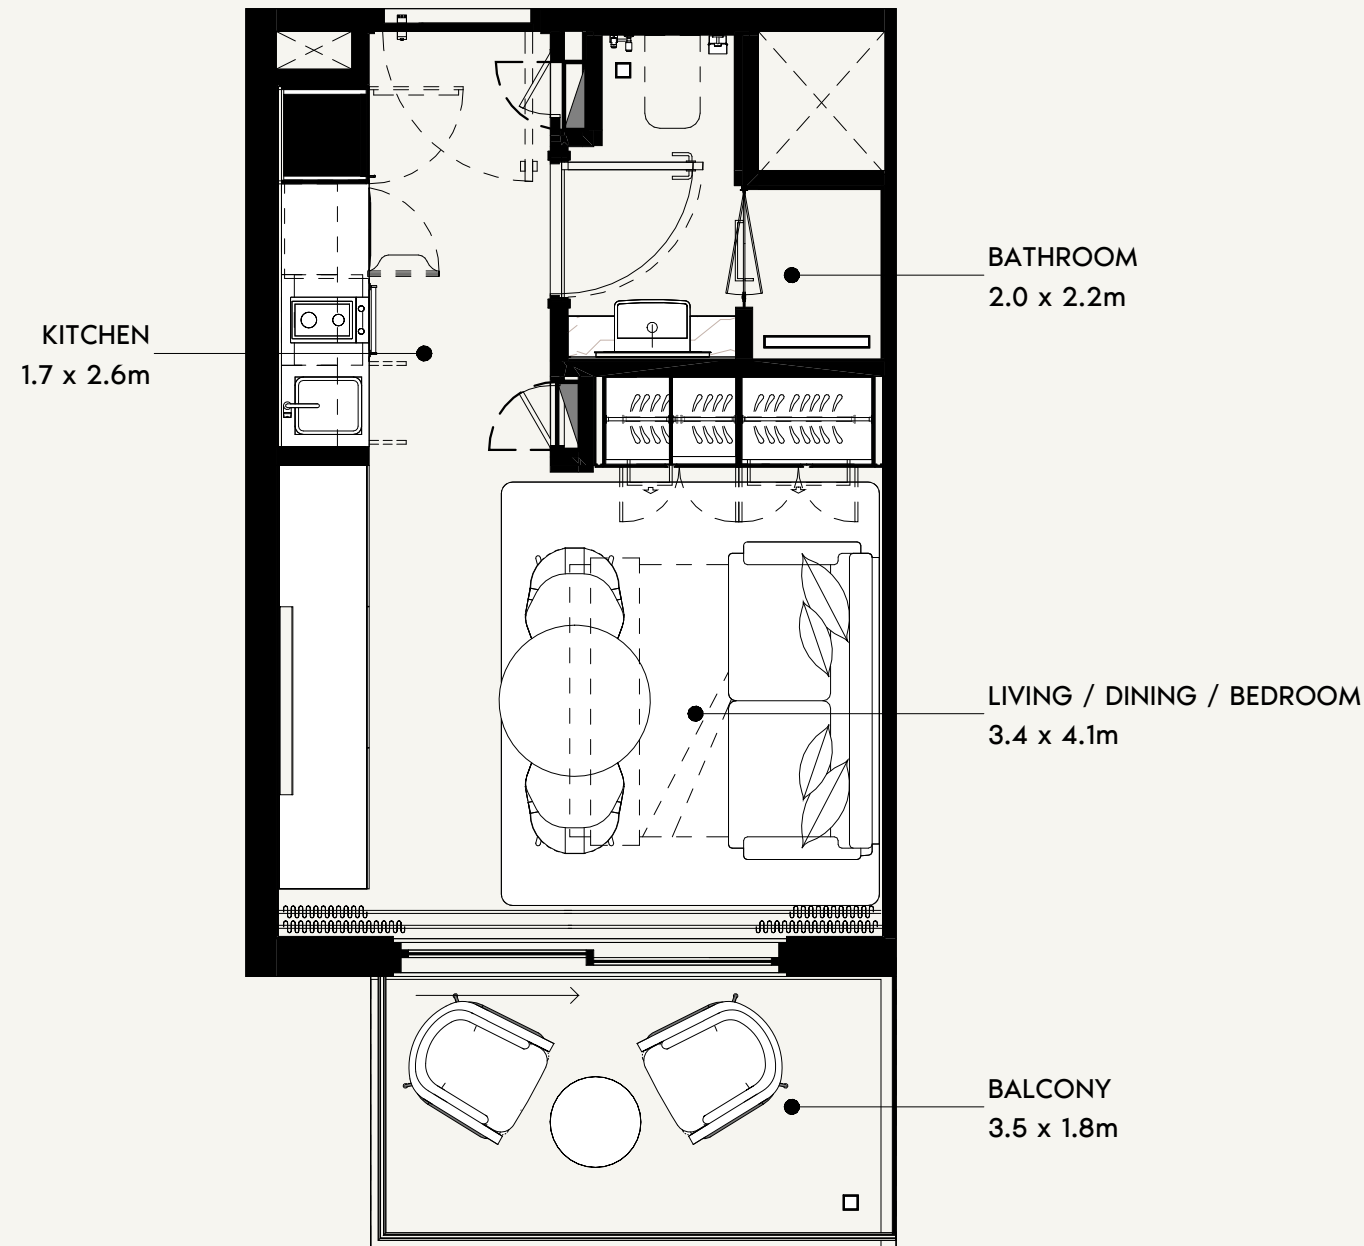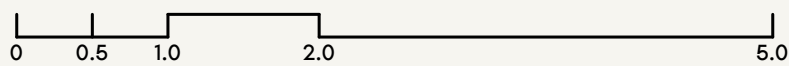

SCALE: N.T.S

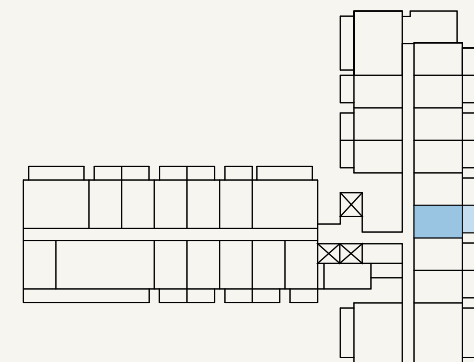

SCALE: N.T.S



FLOOR NO:
2ND TO 11TH FLOOR

UNIT TYPE:
STUDIO (TYPE-1 FLIP)

APARTMENT AREA:
270.28 SQ.FT. (25.11 SQ.M)

BALCONY AREA:
69.64 SQ.FT. (6.47 SQ.M)




DISCLAIMER:
THE COLORED MARKETING FLOOR PLANS PROVIDED BY THE DEVELOPER ARE FOR ILLUSTRATIVE PURPOSES ONLY. ACTUAL DIMENSIONS, LAYOUT, AND FINISHES MAY VARY FROM THOSE DEPICTED IN THE PLANS. FURNITURE, FIXTURES, AND EQUIPMENT SHOWN IN THE PLANS ARE FOR DECORATIVE PURPOSES ONLY AND ARE NOT INCLUDED IN THE PURCHASE OR LEASE OF THE PROPERTY. THE DEVELOPER RESERVES THE RIGHT TO MAKE MODIFICATIONS, REVISIONS, AND CHANGES TO THE FLOOR PLANS, SPECIFICATIONS, AND FEATURES WITHOUT PRIOR NOTICE.

TOTAL APARTMENT AREA:
339.93 SQ.FT. (31.58 SQ.M)


PROJECT NAME / BUILDING:
DJAZ1.09 / BUILDING-A

UNIT NO:
223 to 1123

SHEET SIZE A3
DRAWN : MB
REVIEWED : MC
APPROVED : TP

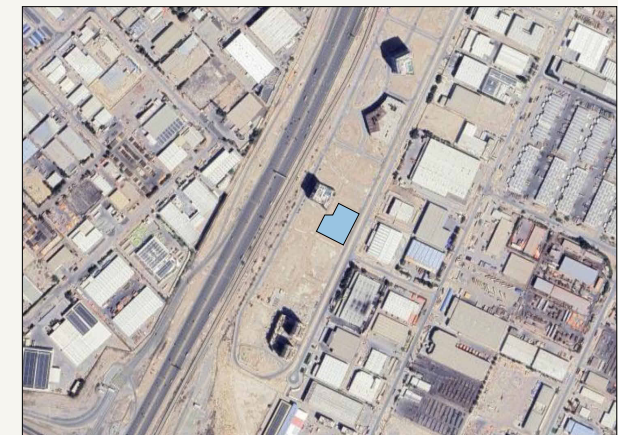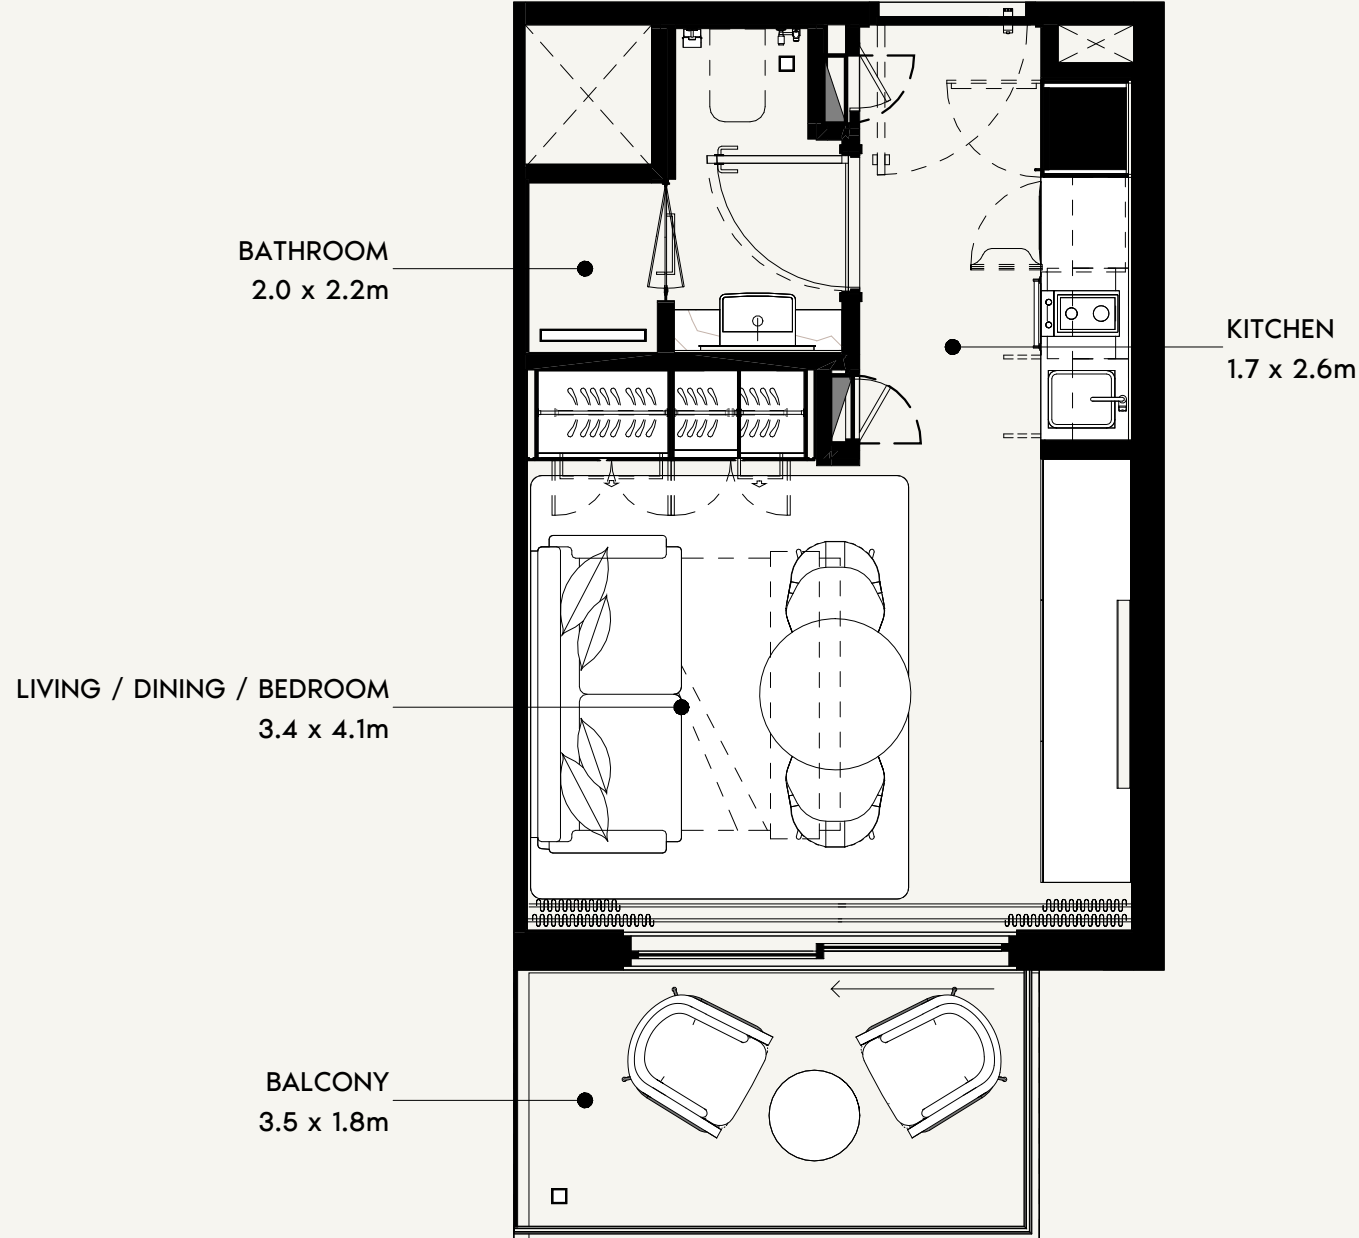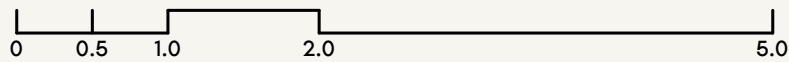

SCALE: N.T.S

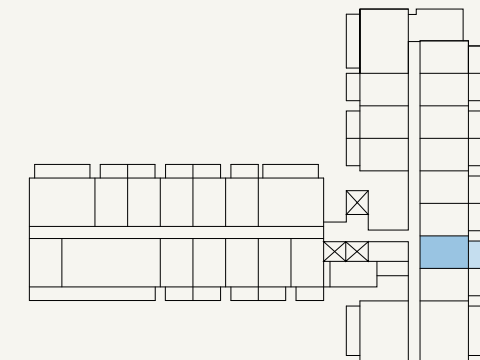

SCALE: N.T.S



FLOOR NO:
2ND TO 11 TH FLOOR

APARTMENT AREA:
270.28 SQ.FT. (25.11 SQ.M)

DISCLAIMER:
THE COLORED MARKETING FLOOR PLANS PROVIDED BY THE DEVELOPER ARE FOR ILLUSTRATIVE PURPOSES ONLY. ACTUAL DIMENSIONS, LAYOUT, AND FINISHES MAY VARY FROM THOSE DEPICTED IN THE PLANS. FURNITURE, FIXTURES, AND EQUIPMENT SHOWN IN THE PLANS ARE FOR DECORATIVE PURPOSES ONLY AND ARE NOT INCLUDED IN THE PURCHASE OR LEASE OF THE PROPERTY. THE DEVELOPER RESERVES THE RIGHT TO MAKE MODIFICATIONS, REVISIONS, AND CHANGES TO THE FLOOR PLANS, SPECIFICATIONS, AND FEATURES WITHOUT PRIOR NOTICE.

PROJECT NAME / BUILDING:
DJAZ1.09 / BUILDING-A



UNIT TYPE:
STUDIO (TYPE-1)

BALCONY AREA:
69.64 SQ.FT. (6.47 SQ.M)

TOTAL APARTMENT AREA:
339.93 SQ.FT. (31.58 SQ.M)

UNIT NO:
224 to 1124

SHEET SIZE A3
DRAWN : MB
REVIEWED : MC
APPROVED : TP

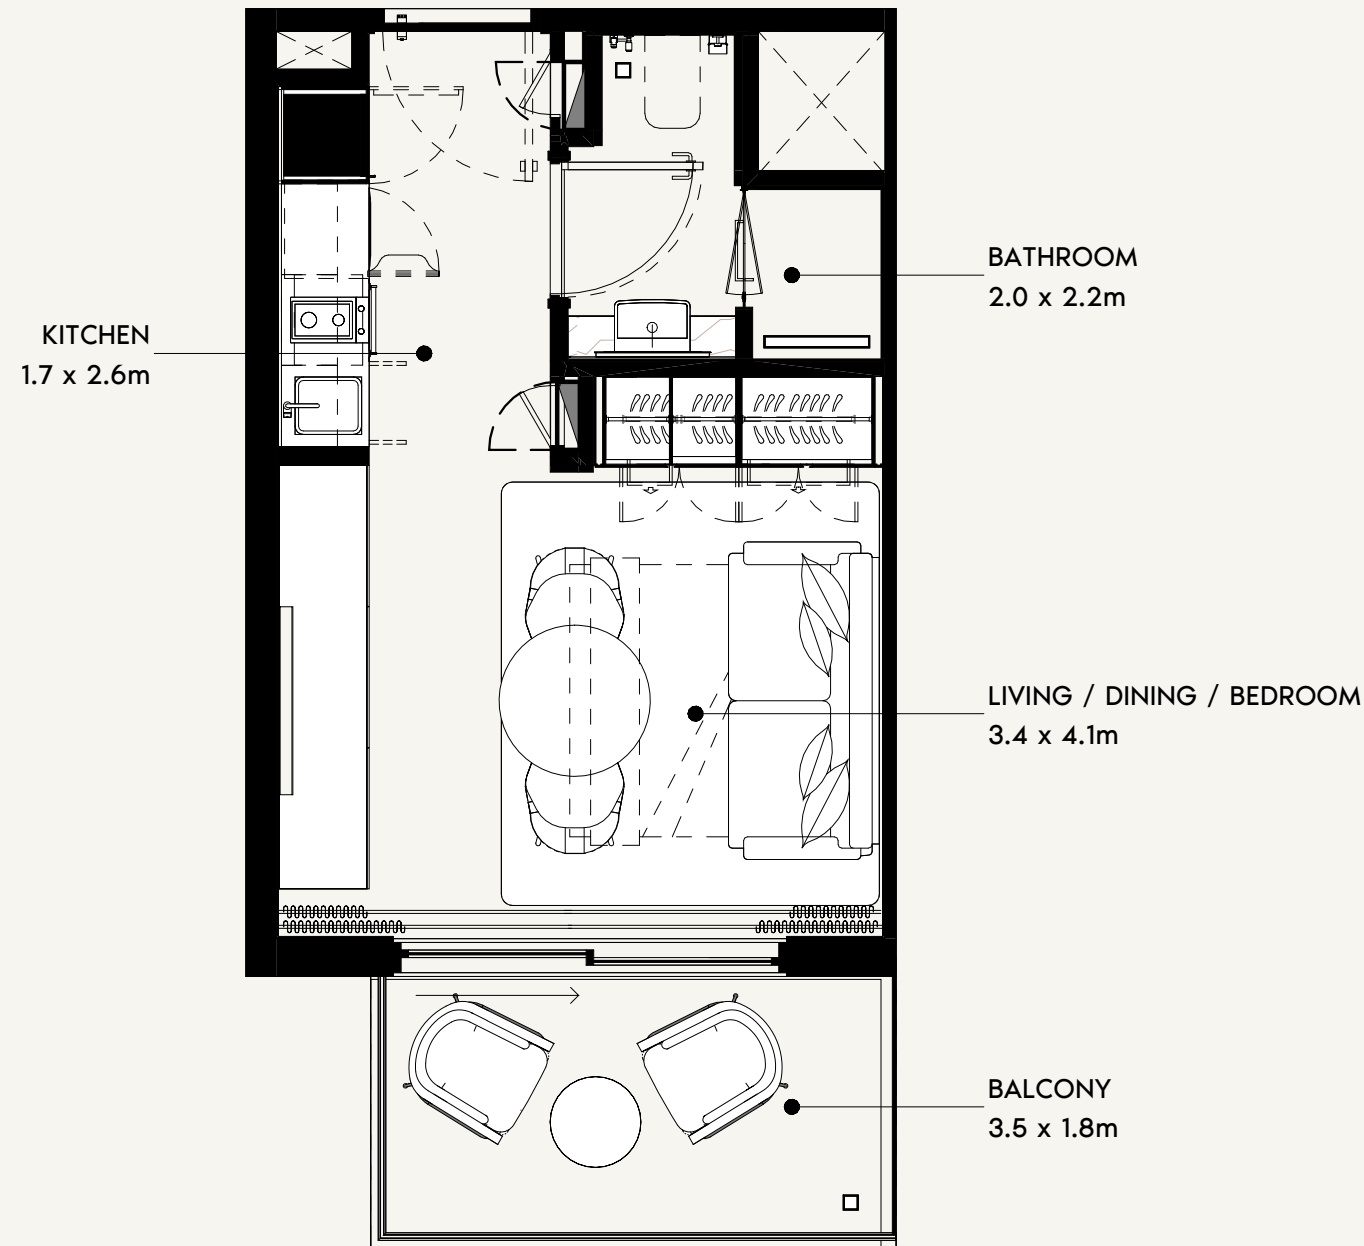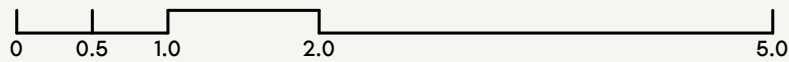

FLOOR NO:
2ND TO 11TH FLOOR

UNIT TYPE:
STUDIO (TYPE-1 FLIP)

APARTMENT AREA:
270.28 SQ.FT. (25.11 SQ.M)

BALCONY AREA:
69.64 SQ.FT. (6.47 SQ.M)

DISCLAIMER:
THE COLORED MARKETING FLOOR PLANS PROVIDED BY THE DEVELOPER ARE FOR ILLUSTRATIVE PURPOSES ONLY. ACTUAL DIMENSIONS, LAYOUT, AND FINISHES MAY VARY FROM THOSE DEPICTED IN THE PLANS. FURNITURE, FIXTURES, AND EQUIPMENT SHOWN IN THE PLANS ARE FOR DECORATIVE PURPOSES ONLY AND ARE NOT INCLUDED IN THE PURCHASE OR LEASE OF THE PROPERTY. THE DEVELOPER RESERVES THE RIGHT TO MAKE MODIFICATIONS, REVISIONS, AND CHANGES TO THE FLOOR PLANS, SPECIFICATIONS, AND FEATURES WITHOUT PRIOR NOTICE.


TOTAL APARTMENT AREA:
339.93 SQ.FT. (31.58 SQ.M)

PROJECT NAME / BUILDING:
DJAZ1.09 / BUILDING-A

UNIT NO:
225 to 1125




SCALE: N.T.S

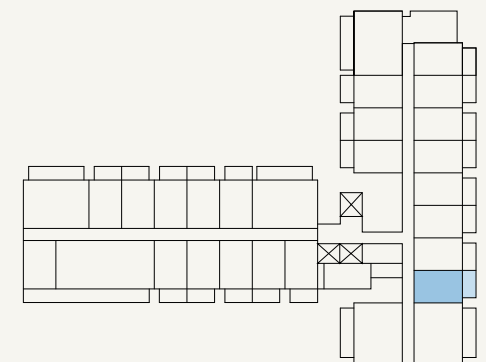


SCALE: N.T.S

SHEET SIZE A3
DRAWN : MB
REVIEWED : MC
APPROVED : TP

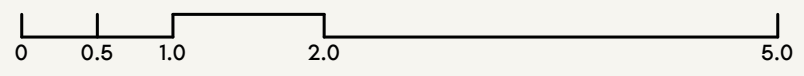

SCALE: N.T.S

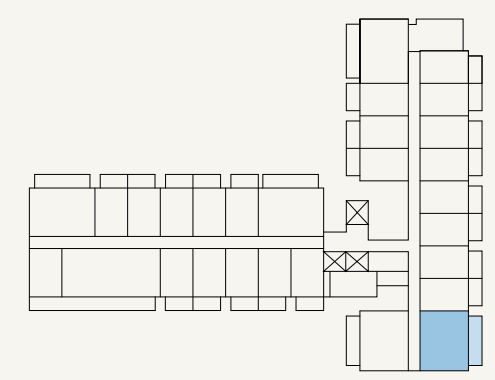

SCALE: N.T.S



FLOOR NO:
2ND TO 11 TH FLOOR

UNIT TYPE:
1 BEDROOM (TYPE-7)

APARTMENT AREA:
515.60 SQ.FT. (47.9 SQ.M)

BALCONY AREA:
134.01 SQ.FT. (12.45 SQ.M)


DISCLAIMER:
THE COLORED MARKETING FLOOR PLANS PROVIDED BY THE DEVELOPER ARE FOR ILLUSTRATIVE PURPOSES ONLY. ACTUAL DIMENSIONS, LAYOUT, AND FINISHES MAY VARY FROM THOSE DEPICTED IN THE PLANS. FURNITURE, FIXTURES, AND EQUIPMENT SHOWN IN THE PLANS ARE FOR DECORATIVE PURPOSES ONLY AND ARE NOT INCLUDED IN THE PURCHASE OR LEASE OF THE PROPERTY. THE DEVELOPER RESERVES THE RIGHT TO MAKE MODIFICATIONS, REVISIONS, AND CHANGES TO THE FLOOR PLANS, SPECIFICATIONS, AND FEATURES WITHOUT PRIOR NOTICE.

TOTAL APARTMENT AREA:
649.61 SQ.FT. (60.35 SQ.M)

PROJECT NAME / BUILDING:
DJAZ1.09 / BUILDING-A

UNIT NO:
226 to 1126

SHEET SIZE A3
DRAWN : MB
REVIEWED : MC
APPROVED : TP

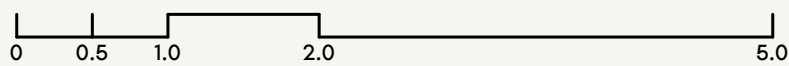

FLOOR NO:
2ND TO 11TH FLOOR

UNIT TYPE:
1 BEDROOM (TYPE-8)

APARTMENT AREA:
515.17 SQ.FT. (47.86 SQ.M)

BALCONY AREA:
128.09 SQ.FT. (11.9 SQ.M)

DISCLAIMER:
THE COLORED MARKETING FLOOR PLANS PROVIDED BY THE DEVELOPER ARE FOR ILLUSTRATIVE PURPOSES ONLY. ACTUAL DIMENSIONS, LAYOUT, AND FINISHES MAY VARY FROM THOSE DEPICTED IN THE PLANS. FURNITURE, FIXTURES, AND EQUIPMENT SHOWN IN THE PLANS ARE FOR DECORATIVE PURPOSES ONLY AND ARE NOT INCLUDED IN THE PURCHASE OR LEASE OF THE PROPERTY. THE DEVELOPER RESERVES THE RIGHT TO MAKE MODIFICATIONS, REVISIONS, AND CHANGES TO THE FLOOR PLANS, SPECIFICATIONS, AND FEATURES WITHOUT PRIOR NOTICE.

TOTAL APARTMENT AREA:
643.26 SQ.FT. (59.76 SQ.M)

PROJECT NAME / BUILDING:
DJAZ1.09 / BUILDING-A

UNIT NO:
227 to 1127

BATHROOM
1.6 x 2.7m

BEDROOM
3.7 x 3.1m


KITCHEN
2.8 x 2.1m

LIVING / DINING
4.3 x 3.3m

BALCONY
8.3 x 4.4m






SCALE: N.T.S

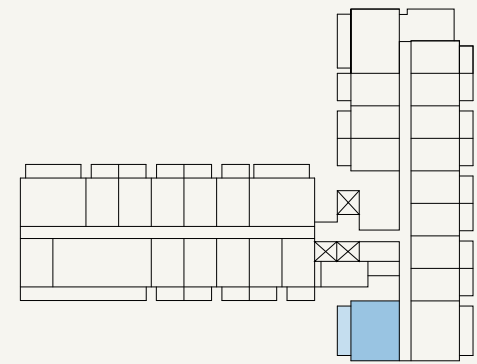


SCALE: N.T.S



SHEET SIZE A3 | DRAWN : | AUTHOR | REVIEWED : | CHECKED/APPROVED : | APPROVER

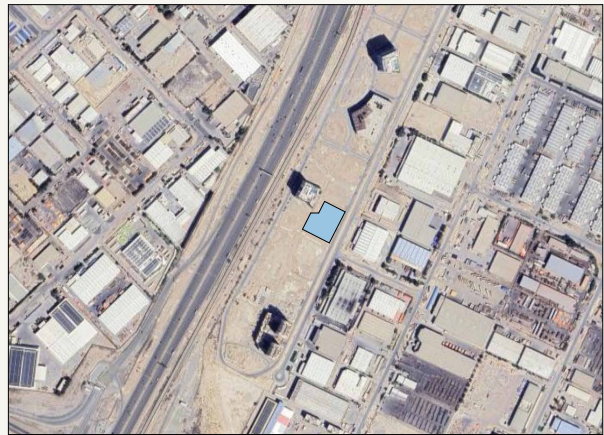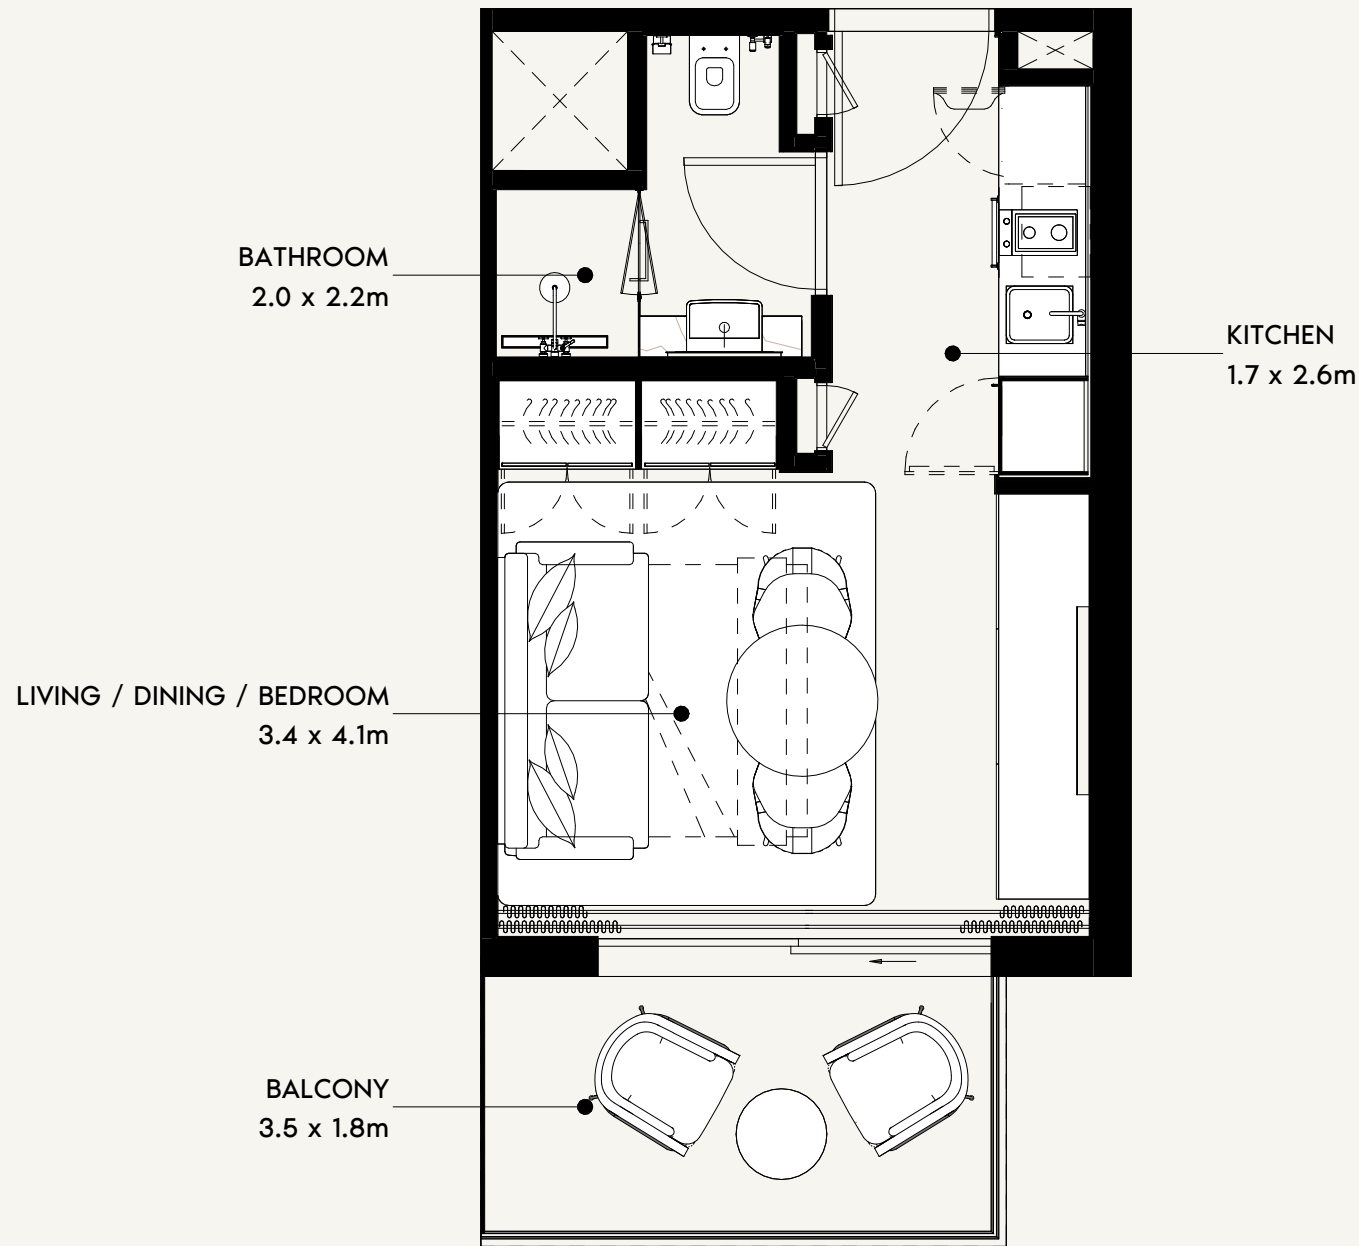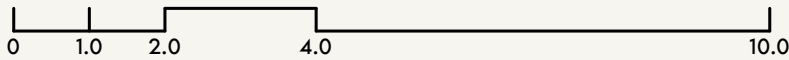

SCALE: N.T.S

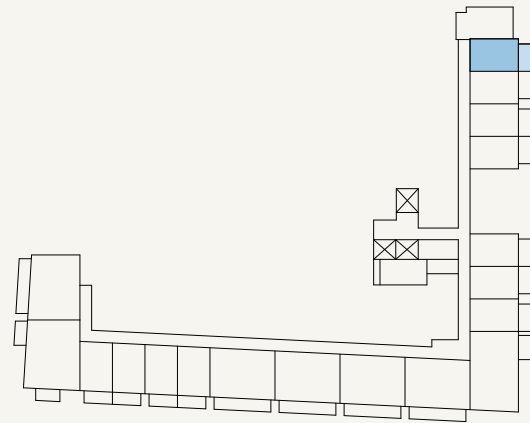

SCALE: N.T.S



FLOOR NO:
PODIUM 01

UNIT TYPE:
STUDIO (TYPE-3)

APARTMENT AREA:
262.32 SQ.FT. (24.37 SQ.M)

BALCONY AREA:
69.32 SQ.FT. (6.44 SQ.M)




DISCLAIMER:
THE COLORED MARKETING FLOOR PLANS PROVIDED BY THE DEVELOPER ARE FOR ILLUSTRATIVE PURPOSES ONLY. ACTUAL DIMENSIONS, LAYOUT, AND FINISHES MAY VARY FROM THOSE DEPICTED IN THE PLANS. FURNITURE, FIXTURES, AND EQUIPMENT SHOWN IN THE PLANS ARE FOR DECORATIVE PURPOSES ONLY AND ARE NOT INCLUDED IN THE PURCHASE OR LEASE OF THE PROPERTY. THE DEVELOPER RESERVES THE RIGHT TO MAKE MODIFICATIONS, REVISIONS, AND CHANGES TO THE FLOOR PLANS, SPECIFICATIONS, AND FEATURES WITHOUT PRIOR NOTICE.

TOTAL APARTMENT AREA:
331.64 SQ.FT. (30.81 SQ.M)


PROJECT NAME / BUILDING:
DJAZ1.09 / BUILDING-A

UNIT NO:
P101

SHEET SIZE A3
DRAWN :
Author
REVIEWED :
Checker
APPROVED :
Approver

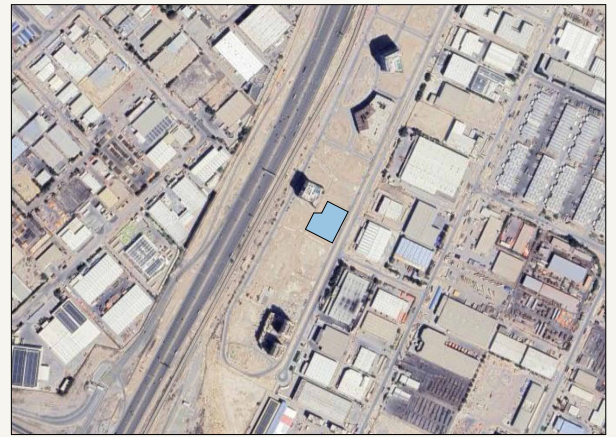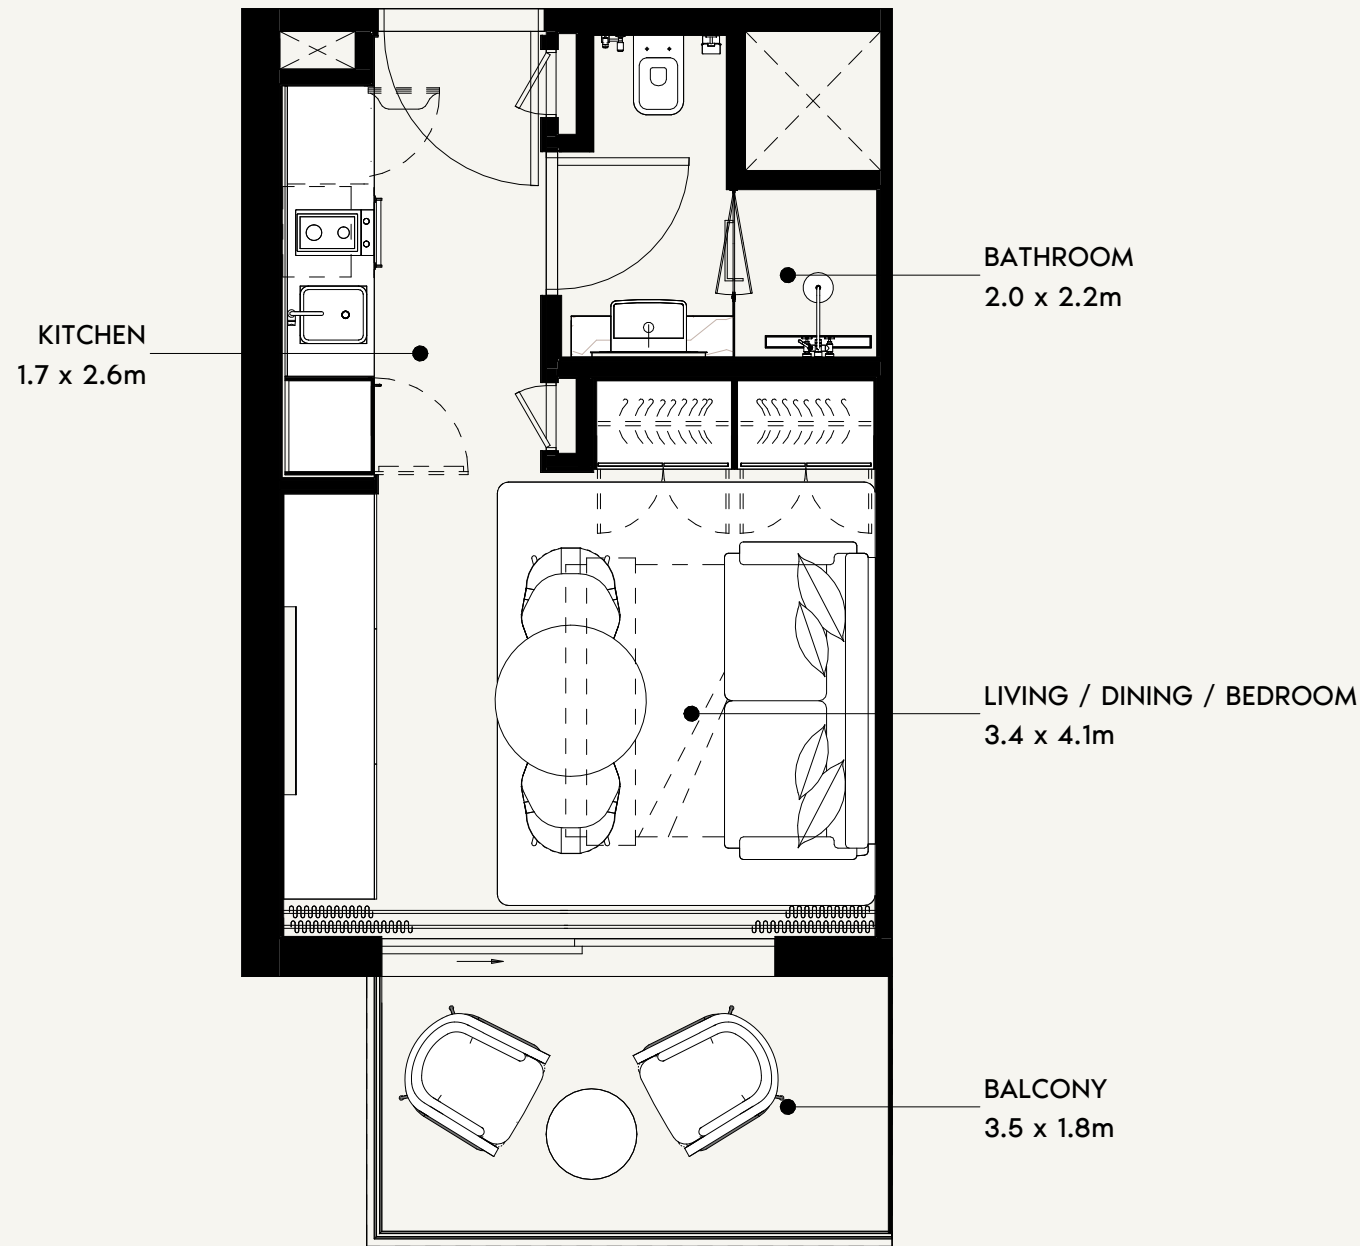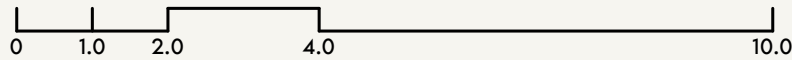

SCALE: N.T.S

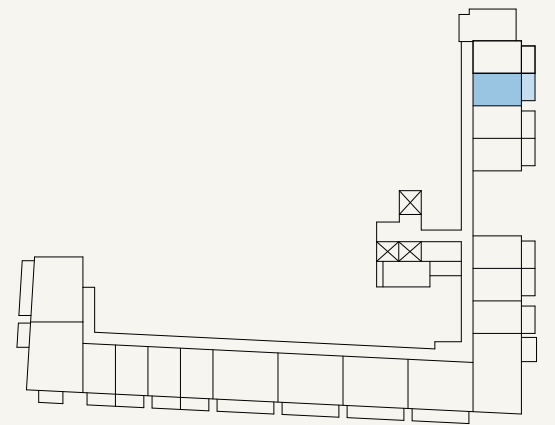

SCALE: N.T.S



FLOOR NO:

PODIUM 01

UNIT TYPE:

STUDIO (TYPE-3 FLIP)

APARTMENT AREA:

270.07 SQ.FT. (25.09 SQ.M)

BALCONY AREA:

69.32 SQ.FT. (6.44 SQ.M)

DISCLAIMER:

THE COLORED MARKETING FLOOR PLANS PROVIDED BY THE DEVELOPER ARE FOR ILLUSTRATIVE PURPOSES ONLY. ACTUAL DIMENSIONS, LAYOUT, AND FINISHES MAY VARY FROM THOSE DEPICTED IN THE PLANS. FURNITURE, FIXTURES, AND EQUIPMENT SHOWN IN THE PLANS ARE FOR DECORATIVE PURPOSES ONLY AND ARE NOT INCLUDED IN THE PURCHASE OR LEASE OF THE PROPERTY. THE DEVELOPER RESERVES THE RIGHT TO MAKE MODIFICATIONS, REVISIONS, AND CHANGES TO THE FLOOR PLANS, SPECIFICATIONS, AND FEATURES WITHOUT PRIOR NOTICE.

TOTAL APARTMENT AREA:

339.39 SQ.FT. (31.53 SQ.M)




PROJECT NAME / BUILDING:

DJAZ1.09 / BUILDING-A


UNIT NO:

P102

SHEET SIZE A3 | DRAWN : | AUTHOR | REVIEWED : | CHECKED/APPROVED : | APPROVER

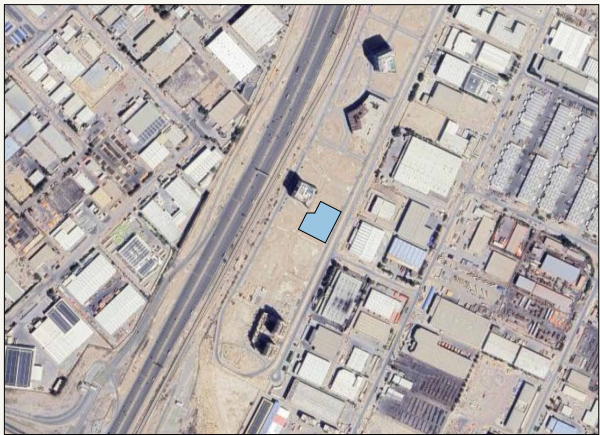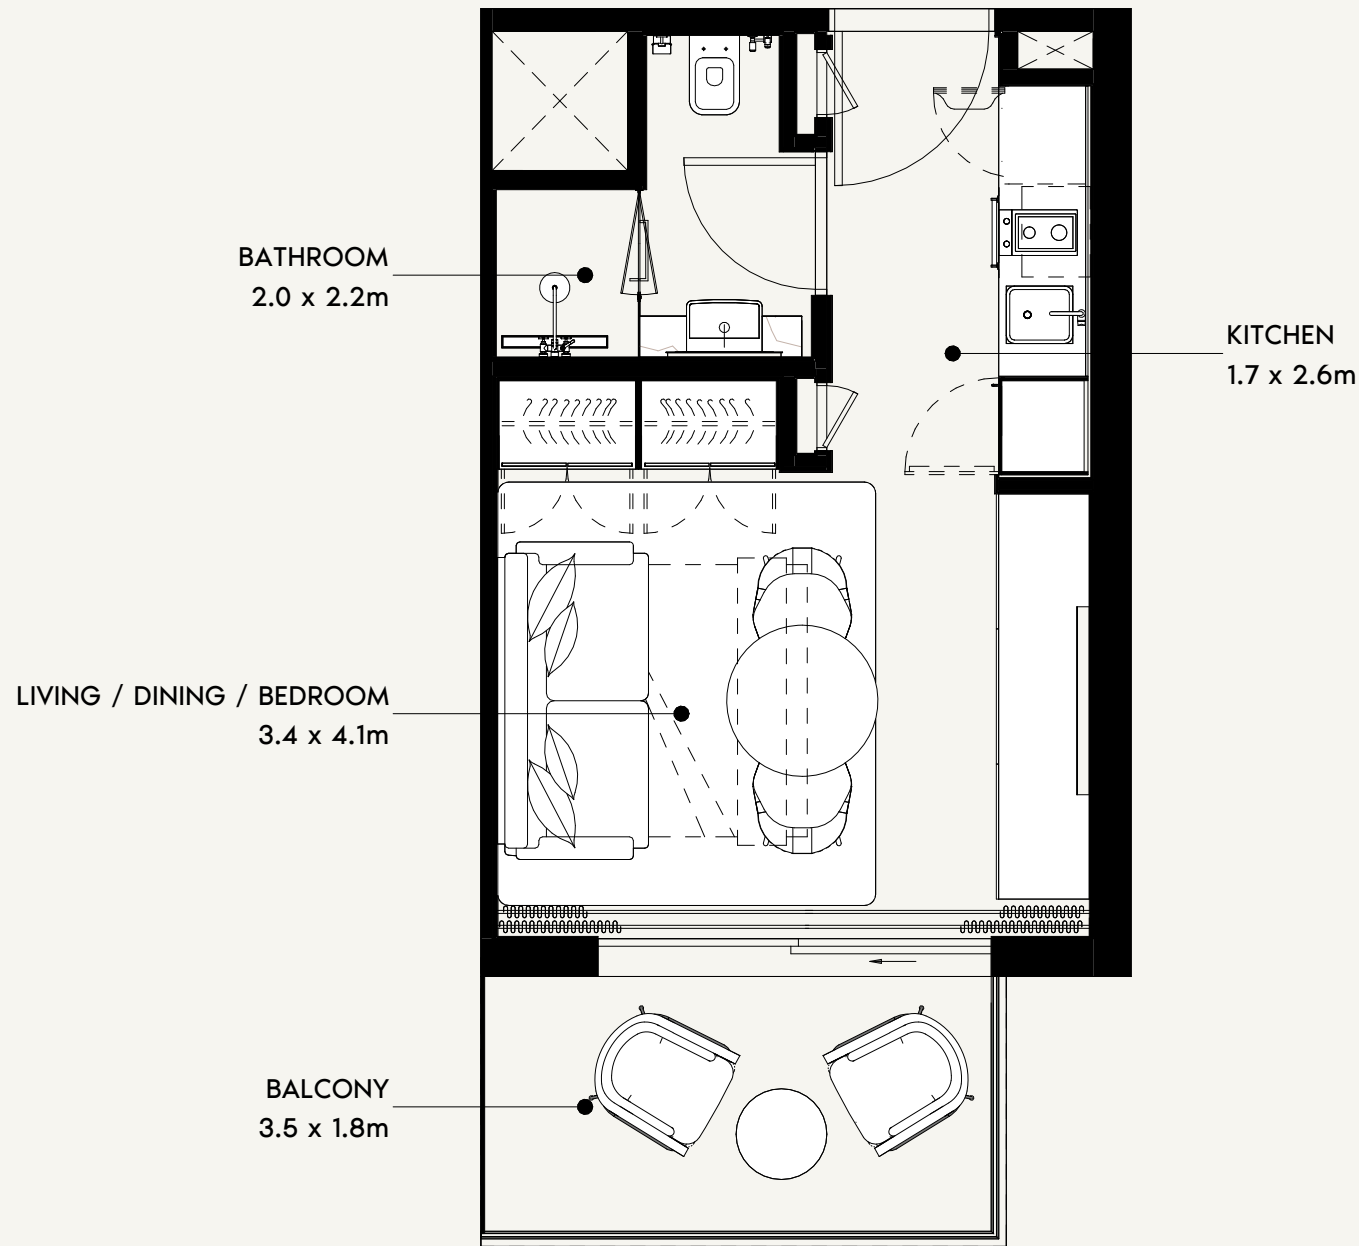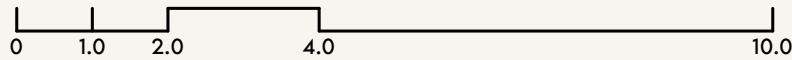

SCALE: N.T.S

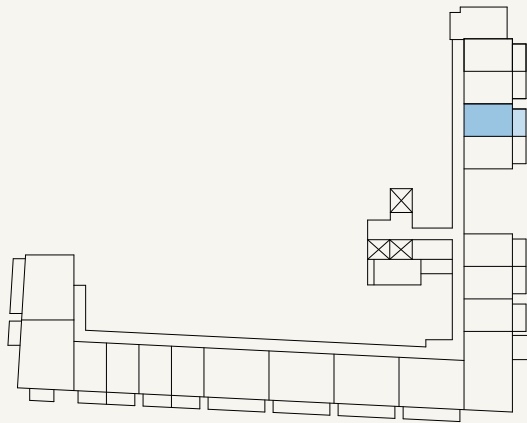

SCALE: N.T.S



FLOOR NO:
PODIUM 01

UNIT TYPE:
STUDIO (TYPE-3)

APARTMENT AREA:
270.07 SQ.FT. (25.09 SQ.M)

BALCONY AREA:
69.32 SQ.FT. (6.44 SQ.M)



DISCLAIMER:
THE COLORED MARKETING FLOOR PLANS PROVIDED BY THE DEVELOPER ARE FOR ILLUSTRATIVE PURPOSES ONLY. ACTUAL DIMENSIONS, LAYOUT, AND FINISHES MAY VARY FROM THOSE DEPICTED IN THE PLANS. FURNITURE, FIXTURES, AND EQUIPMENT SHOWN IN THE PLANS ARE FOR DECORATIVE PURPOSES ONLY AND ARE NOT INCLUDED IN THE PURCHASE OR LEASE OF THE PROPERTY. THE DEVELOPER RESERVES THE RIGHT TO MAKE MODIFICATIONS, REVISIONS, AND CHANGES TO THE FLOOR PLANS, SPECIFICATIONS, AND FEATURES WITHOUT PRIOR NOTICE.

TOTAL APARTMENT AREA:
339.39 SQ.FT. (31.53 SQ.M)


PROJECT NAME / BUILDING:
DJAZ1.09 / BUILDING-A

UNIT NO:
P103

SHEET SIZE A3
DRAWN :
Author
REVIEWED :
Check/Approved :
Approver

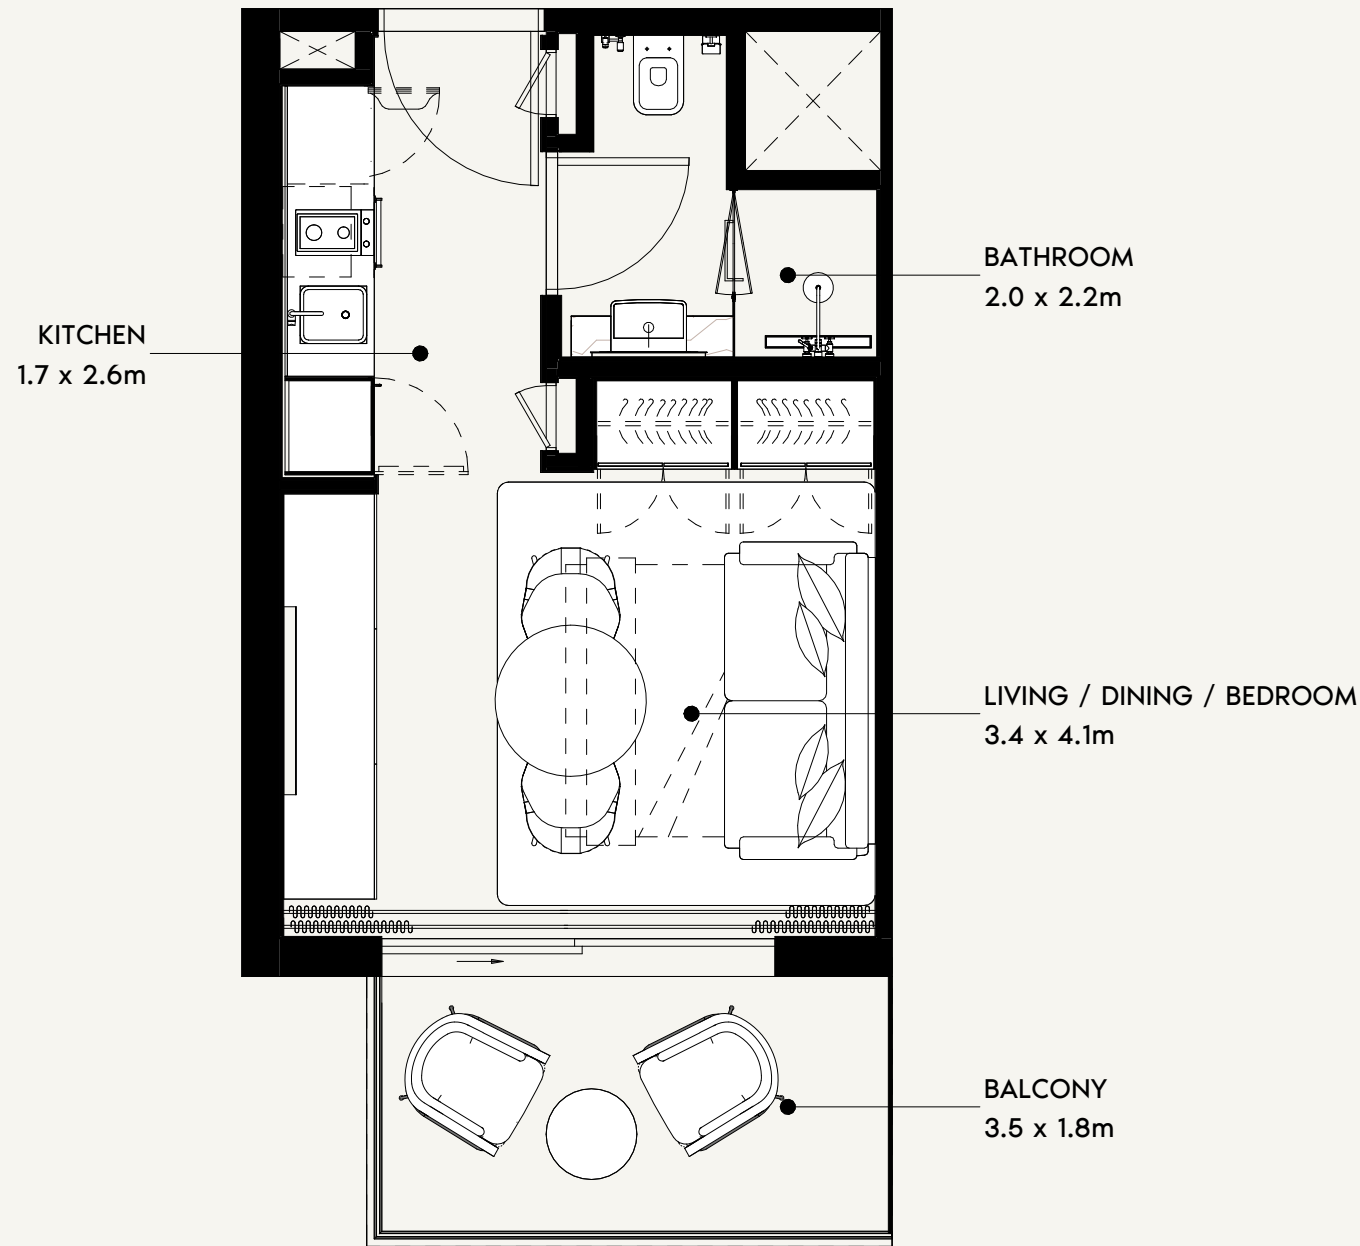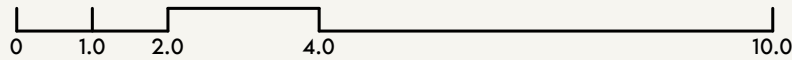

SCALE: N.T.S

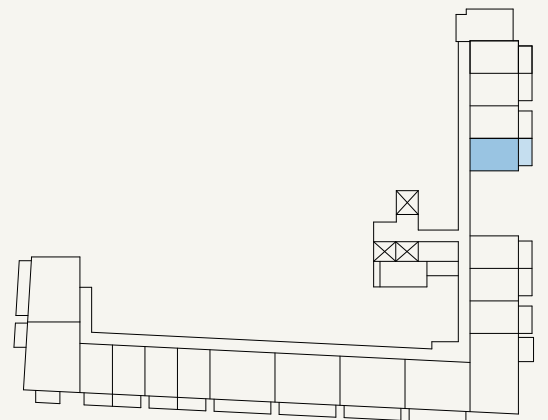

SCALE: N.T.S



FLOOR NO:
PODIUM 01

UNIT TYPE:
STUDIO (TYPE-3 FLIP)

APARTMENT AREA:
262.32 SQ.FT. (24.37 SQ.M)

BALCONY AREA:
69.32 SQ.FT. (6.44 SQ.M)




DISCLAIMER:
THE COLORED MARKETING FLOOR PLANS PROVIDED BY THE DEVELOPER ARE FOR ILLUSTRATIVE PURPOSES ONLY. ACTUAL DIMENSIONS, LAYOUT, AND FINISHES MAY VARY FROM THOSE DEPICTED IN THE PLANS. FURNITURE, FIXTURES, AND EQUIPMENT SHOWN IN THE PLANS ARE FOR DECORATIVE PURPOSES ONLY AND ARE NOT INCLUDED IN THE PURCHASE OR LEASE OF THE PROPERTY. THE DEVELOPER RESERVES THE RIGHT TO MAKE MODIFICATIONS, REVISIONS, AND CHANGES TO THE FLOOR PLANS, SPECIFICATIONS, AND FEATURES WITHOUT PRIOR NOTICE.

TOTAL APARTMENT AREA:
331.64 SQ.FT. (30.81 SQ.M)


PROJECT NAME / BUILDING:
DJAZ1.09 / BUILDING-A

UNIT NO:
P104

SHEET SIZE A3 | DRAWN : | AUTHOR | REVIEWED : | CHECKED/APPROVED : | APPROVER

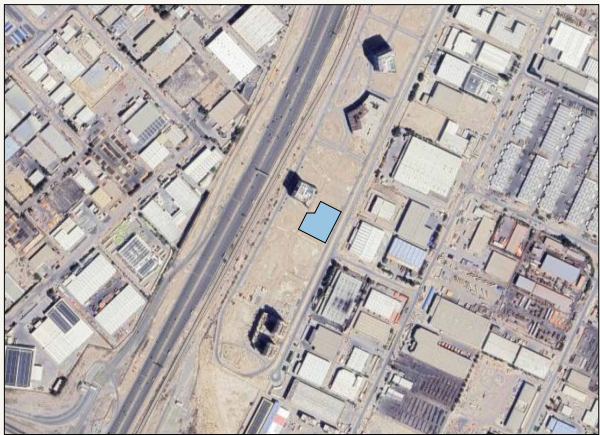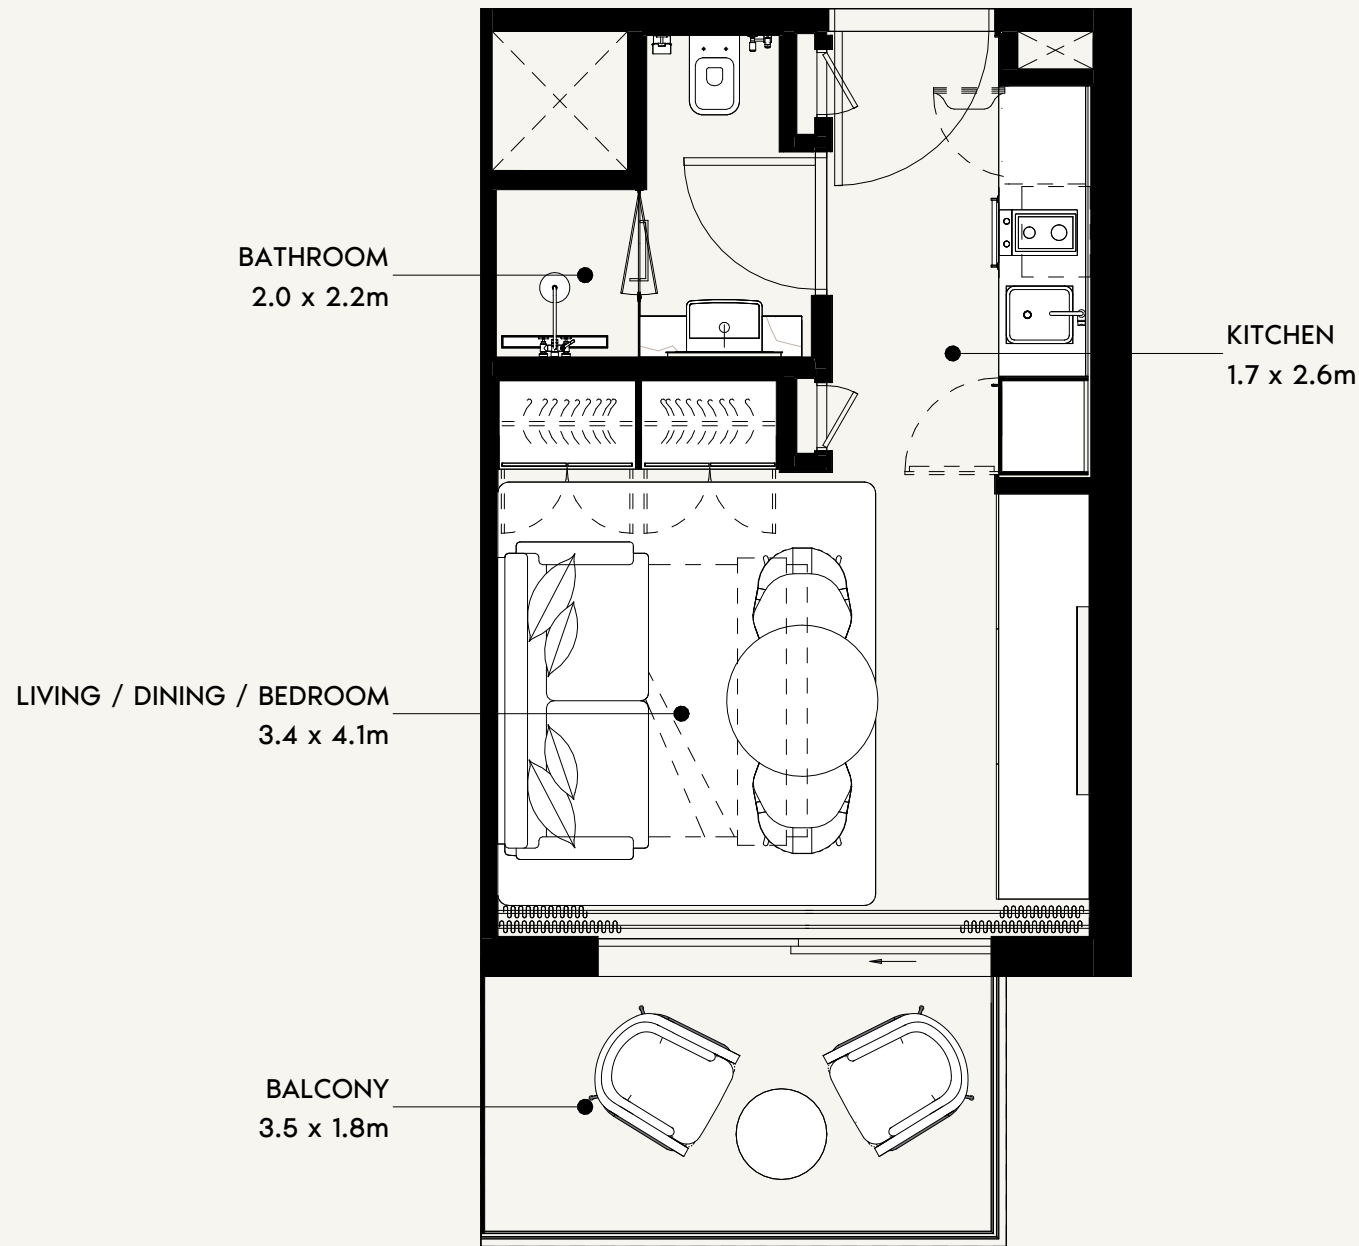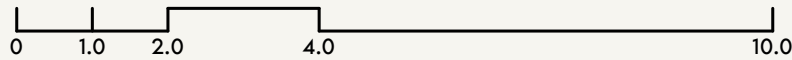

SCALE: N.T.S

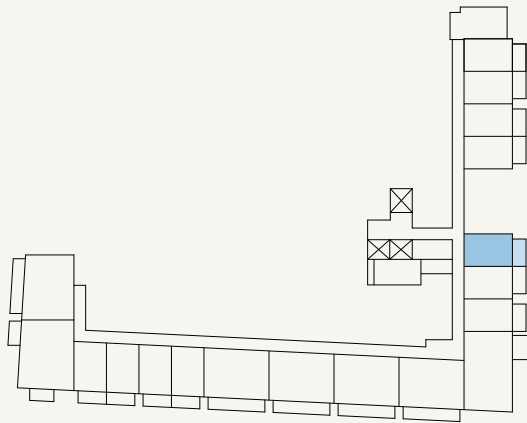

SCALE: N.T.S



FLOOR NO:
PODIUM 01

UNIT TYPE:
STUDIO (TYPE-3)

APARTMENT AREA:
262.32 SQ.FT. (24.37 SQ.M)

BALCONY AREA:
69.32 SQ.FT. (6.44 SQ.M)



DISCLAIMER:
THE COLORED MARKETING FLOOR PLANS PROVIDED BY THE DEVELOPER ARE FOR ILLUSTRATIVE PURPOSES ONLY. ACTUAL DIMENSIONS, LAYOUT, AND FINISHES MAY VARY FROM THOSE DEPICTED IN THE PLANS. FURNITURE, FIXTURES, AND EQUIPMENT SHOWN IN THE PLANS ARE FOR DECORATIVE PURPOSES ONLY AND ARE NOT INCLUDED IN THE PURCHASE OR LEASE OF THE PROPERTY. THE DEVELOPER RESERVES THE RIGHT TO MAKE MODIFICATIONS, REVISIONS, AND CHANGES TO THE FLOOR PLANS, SPECIFICATIONS, AND FEATURES WITHOUT PRIOR NOTICE.

TOTAL APARTMENT AREA:
331.64 SQ.FT. (30.81 SQ.M)


PROJECT NAME / BUILDING:
DJAZ1.09 / BUILDING-A

UNIT NO:
P105

SHEET SIZE A3
DRAWN :
Author
REVIEWED :
Checker
APPROVED :
Approver

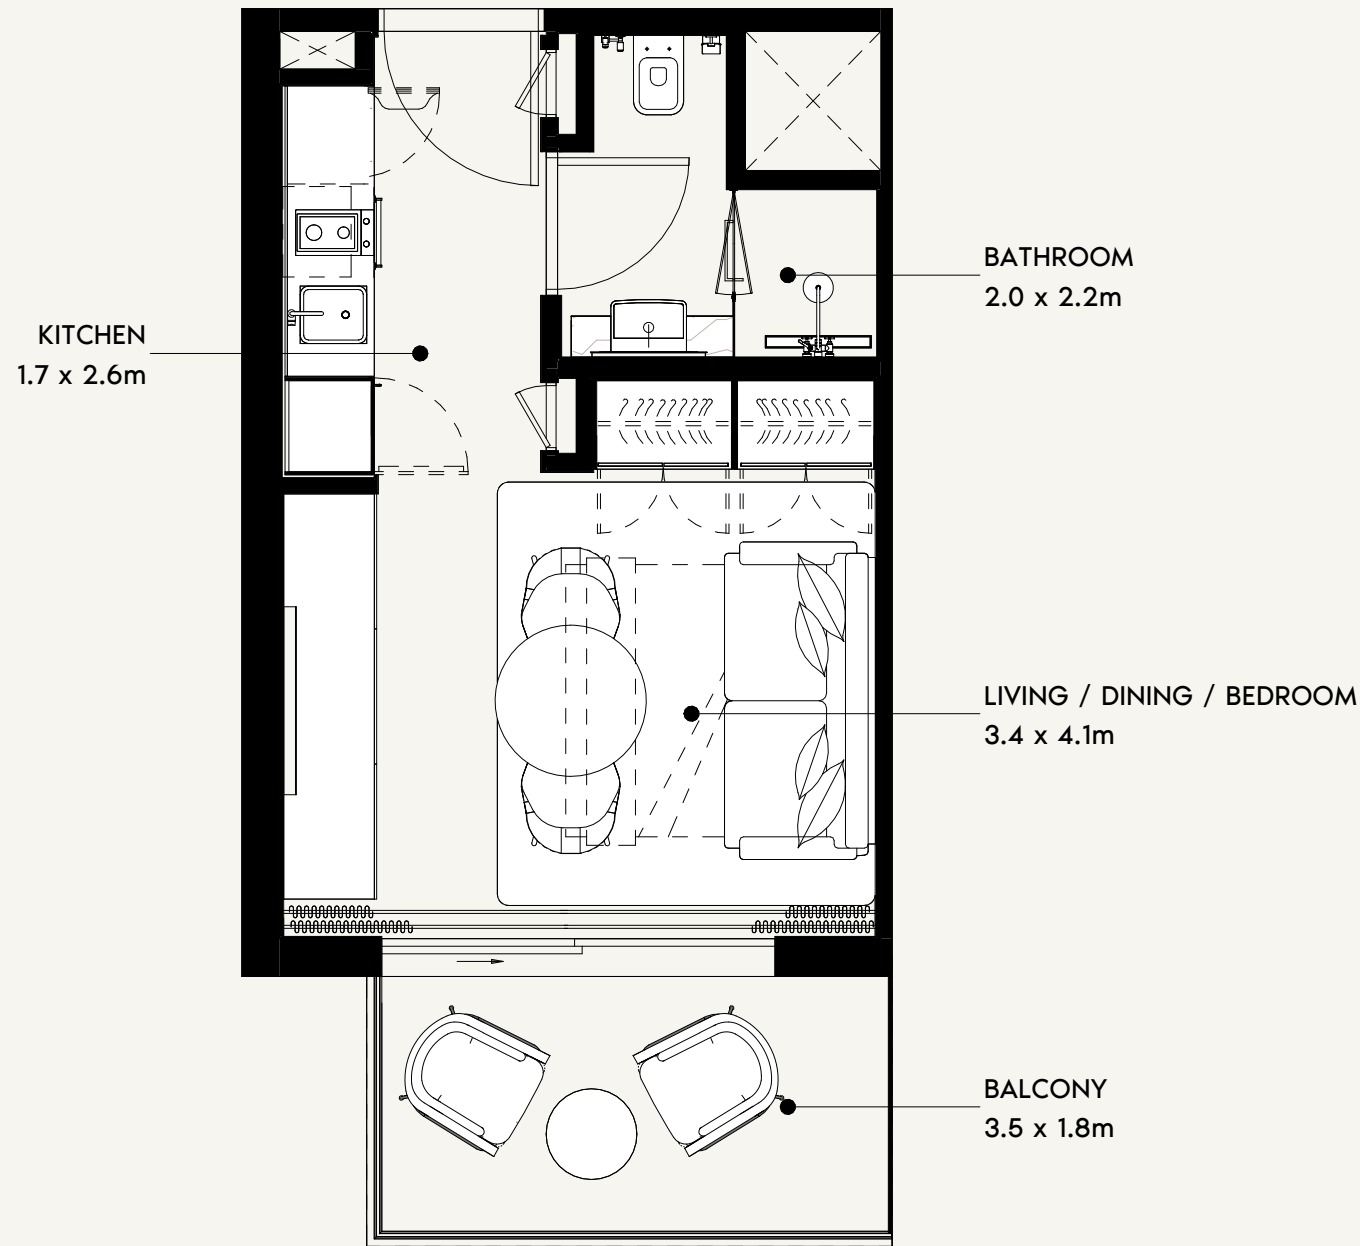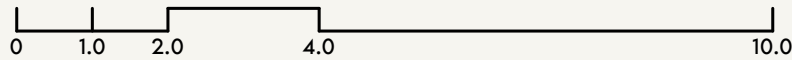

SCALE: N.T.S

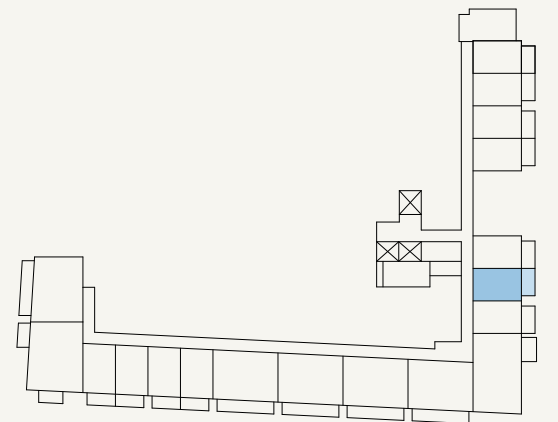

SCALE: N.T.S



FLOOR NO:
PODIUM 01

UNIT TYPE:
STUDIO (TYPE-3 FLIP)

APARTMENT AREA:
270.07 SQ.FT. (25.09 SQ.M)

BALCONY AREA:
69.32 SQ.FT. (6.44 SQ.M)




DISCLAIMER:
THE COLORED MARKETING FLOOR PLANS PROVIDED BY THE DEVELOPER ARE FOR ILLUSTRATIVE PURPOSES ONLY. ACTUAL DIMENSIONS, LAYOUT, AND FINISHES MAY VARY FROM THOSE DEPICTED IN THE PLANS. FURNITURE, FIXTURES, AND EQUIPMENT SHOWN IN THE PLANS ARE FOR DECORATIVE PURPOSES ONLY AND ARE NOT INCLUDED IN THE PURCHASE OR LEASE OF THE PROPERTY. THE DEVELOPER RESERVES THE RIGHT TO MAKE MODIFICATIONS, REVISIONS, AND CHANGES TO THE FLOOR PLANS, SPECIFICATIONS, AND FEATURES WITHOUT PRIOR NOTICE.

TOTAL APARTMENT AREA:
339.39 SQ.FT. (31.53 SQ.M)


PROJECT NAME / BUILDING:
DJAZ1.09 / BUILDING-A

UNIT NO:
P106

SHEET SIZE A3 | DRAWN : | AUTHOR | REVIEWED : | CHECKED/APPROVED : | APPROVER

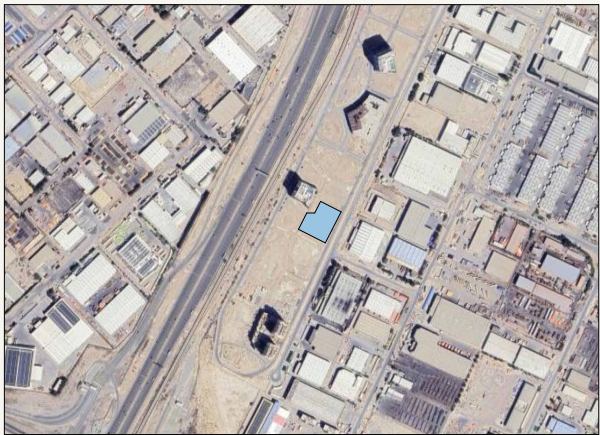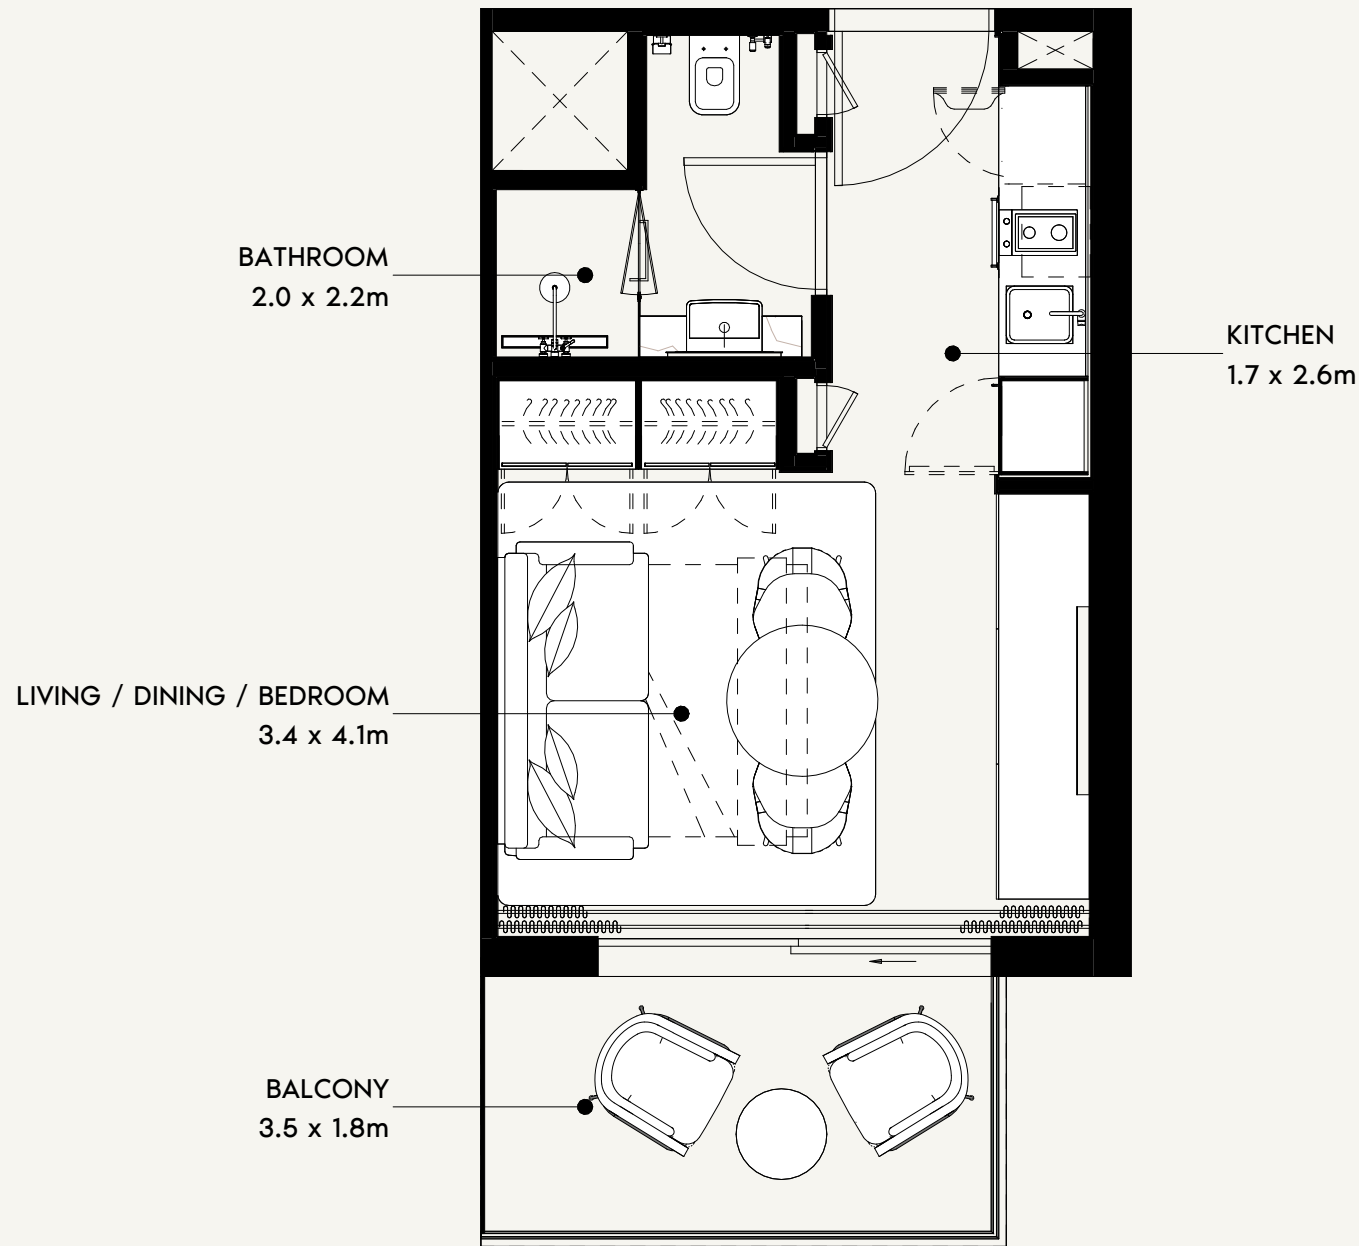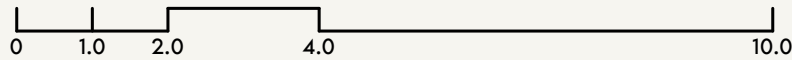

SCALE: N.T.S

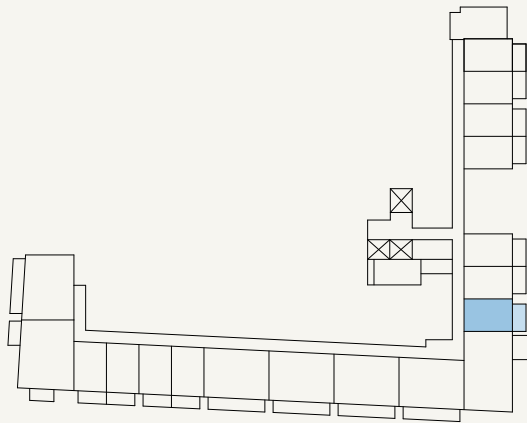

SCALE: N.T.S



FLOOR NO:
PODIUM 01

UNIT TYPE:
STUDIO (TYPE-3)

APARTMENT AREA:
271.79 SQ.FT. (25.25 SQ.M)

BALCONY AREA:
69.21 SQ.FT. (6.43 SQ.M)



DISCLAIMER:
THE COLORED MARKETING FLOOR PLANS PROVIDED BY THE DEVELOPER ARE FOR ILLUSTRATIVE PURPOSES ONLY. ACTUAL DIMENSIONS, LAYOUT, AND FINISHES MAY VARY FROM THOSE DEPICTED IN THE PLANS. FURNITURE, FIXTURES, AND EQUIPMENT SHOWN IN THE PLANS ARE FOR DECORATIVE PURPOSES ONLY AND ARE NOT INCLUDED IN THE PURCHASE OR LEASE OF THE PROPERTY. THE DEVELOPER RESERVES THE RIGHT TO MAKE MODIFICATIONS, REVISIONS, AND CHANGES TO THE FLOOR PLANS, SPECIFICATIONS, AND FEATURES WITHOUT PRIOR NOTICE.

TOTAL APARTMENT AREA:
341.00 SQ.FT. (31.68 SQ.M)


PROJECT NAME / BUILDING:
DJAZ1.09 / BUILDING-A

UNIT NO:
P107

SHEET SIZE A3
DRAWN : MB
REVIEWED : MC
APPROVED : TP

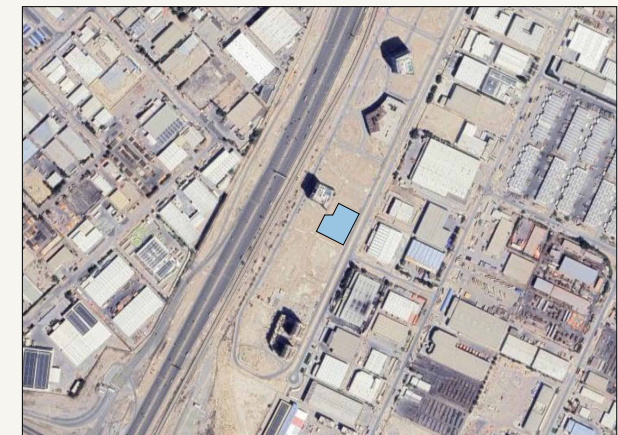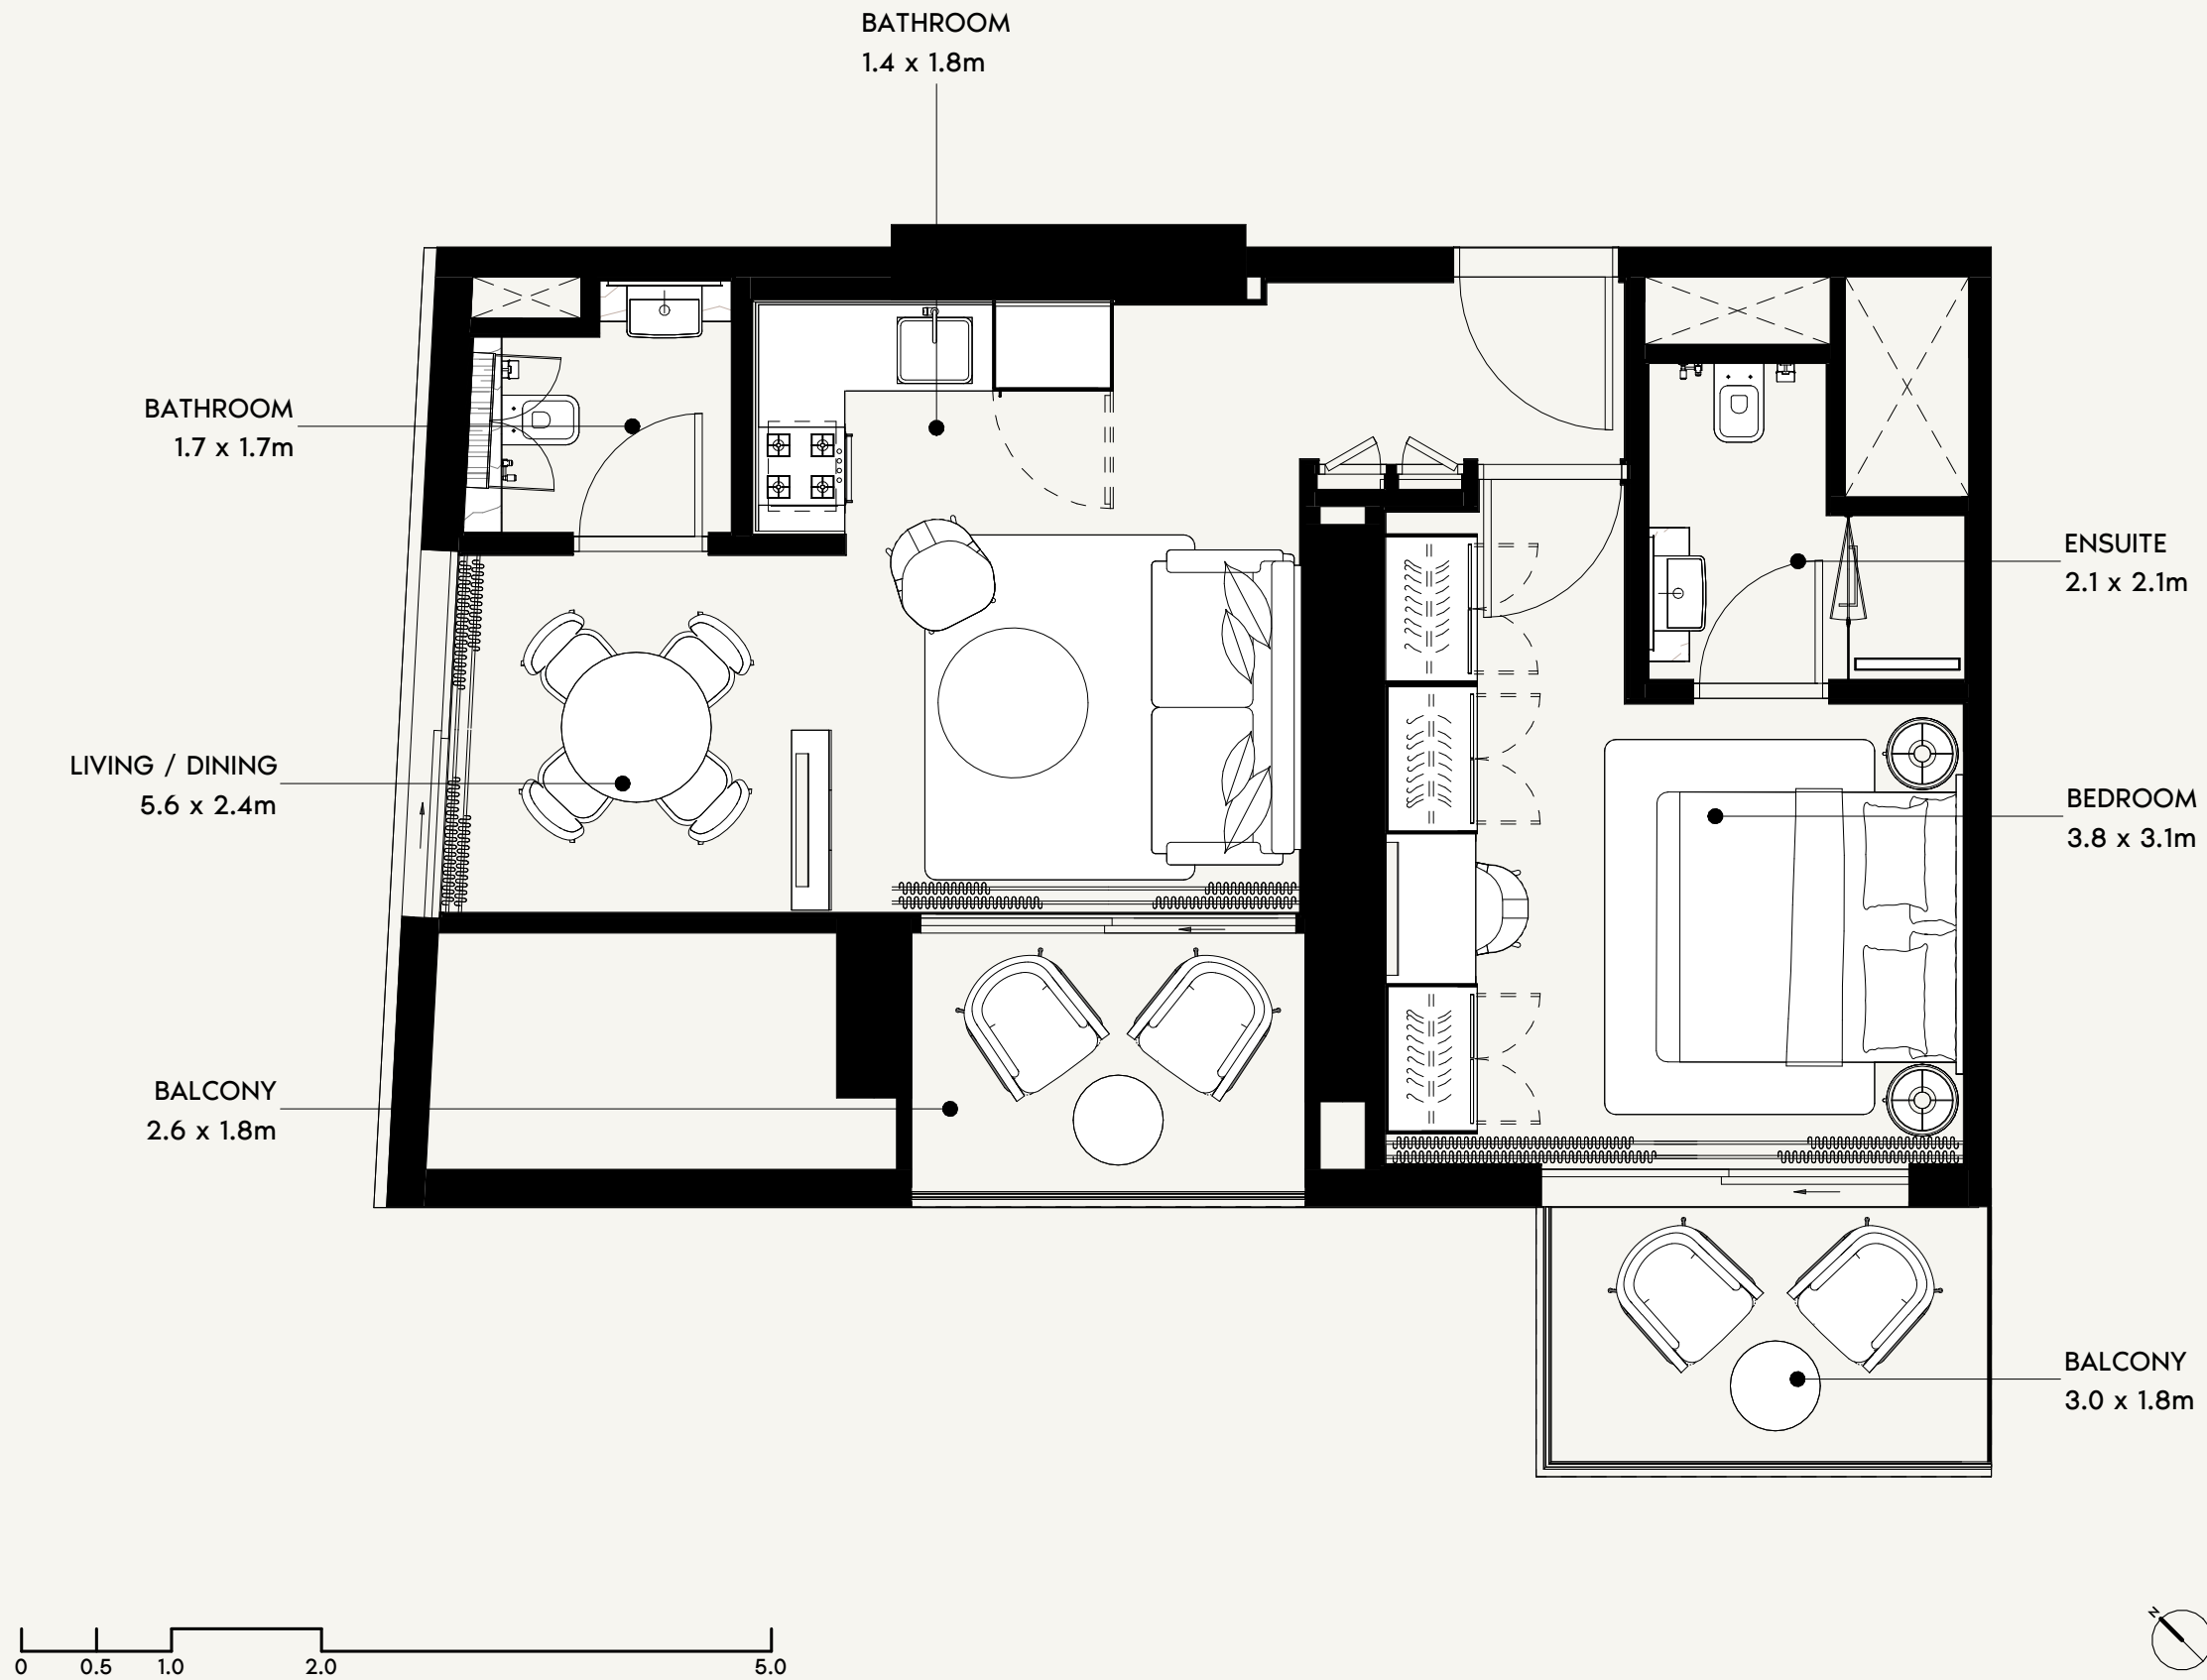

SCALE: N.T.S



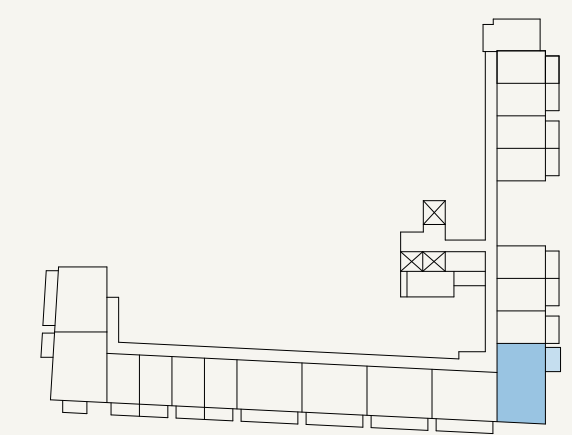


SCALE: N.T.S




FLOOR NO: PODIUM 01	APARTMENT AREA: 545.41 SQ.FT. (50.67 SQ.M)	DISCLAIMER: THE COLORED MARKETING FLOOR PLANS PROVIDED BY THE DEVELOPER ARE FOR ILLUSTRATIVE PURPOSES ONLY. ACTUAL DIMENSIONS, LAYOUT, AND FINISHES MAY VARY FROM THOSE DEPICTED IN THE PLANS. FURNITURE, FIXTURES, AND EQUIPMENT SHOWN IN THE PLANS ARE FOR DECORATIVE PURPOSES ONLY AND ARE NOT INCLUDED IN THE PURCHASE OR LEASE OF THE PROPERTY. THE DEVELOPER RESERVES THE RIGHT TO MAKE MODIFICATIONS, REVISIONS, AND CHANGES TO THE FLOOR PLANS, SPECIFICATIONS, AND FEATURES WITHOUT PRIOR NOTICE.	PROJECT NAME / BUILDING: DJAZ1.09 / BUILDING-A
	UNIT TYPE: 1 BEDROOM (TYPE-5)		
	BALCONY AREA: 119.80 SQ.FT. (11.13 SQ.M)	TOTAL APARTMENT AREA: 665.22 SQ.FT. (61.80 SQ.M)	UNIT NO: P108

SHEET SIZE A3
DRAWN :
Author
REVIEWED :
Check/Approved :
Approver

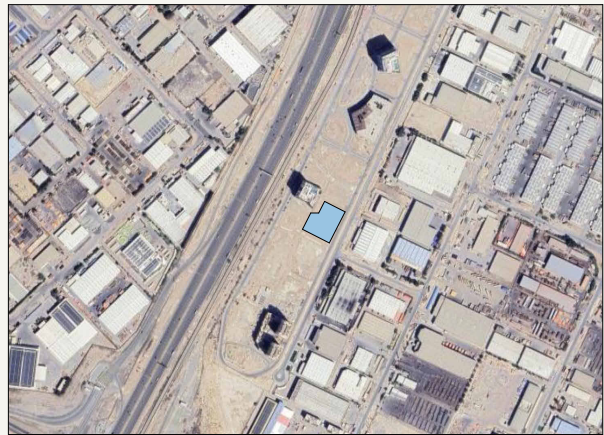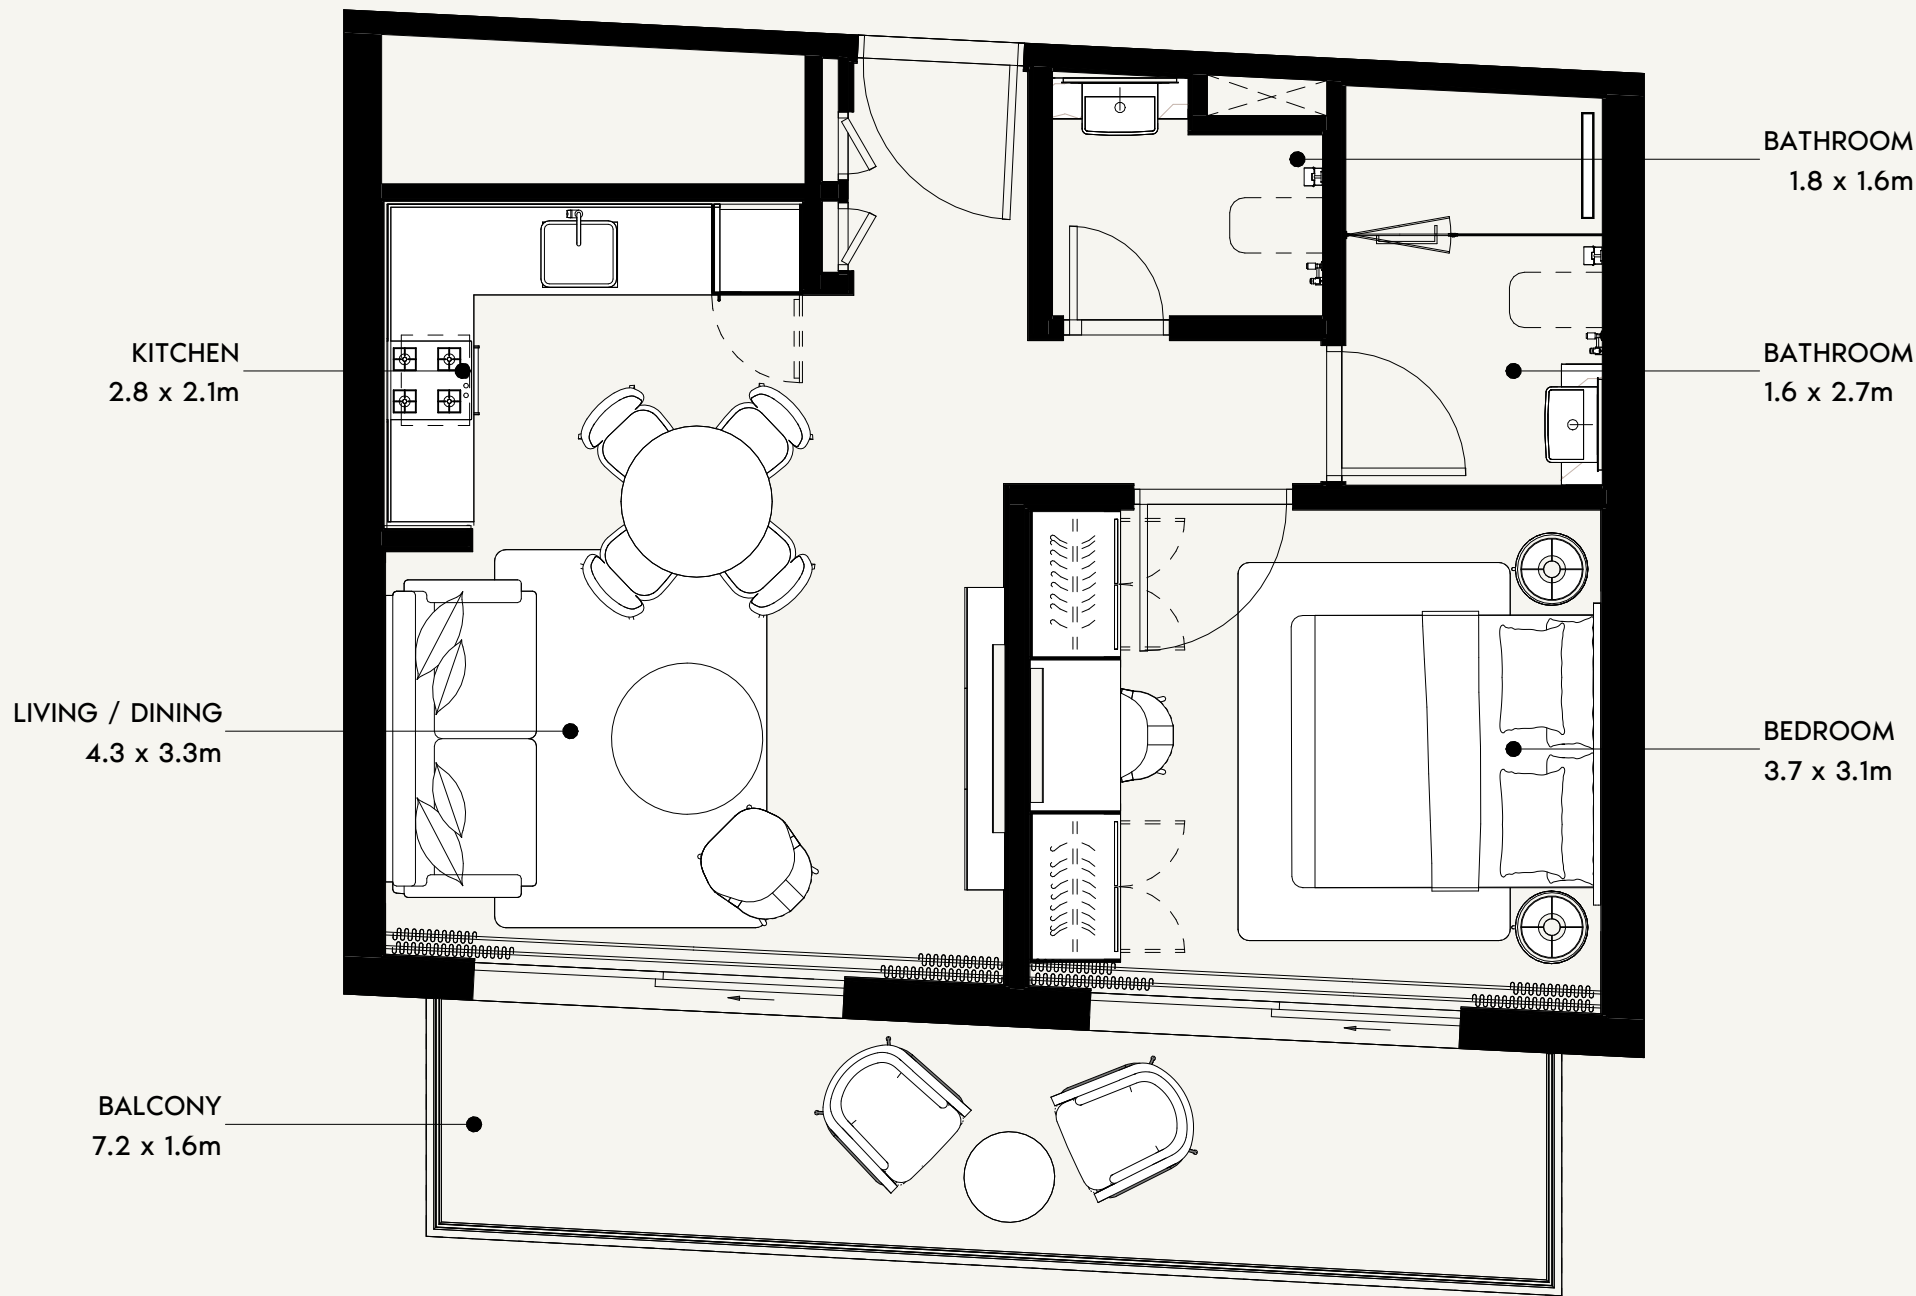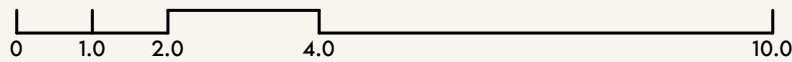

SCALE: N.T.S

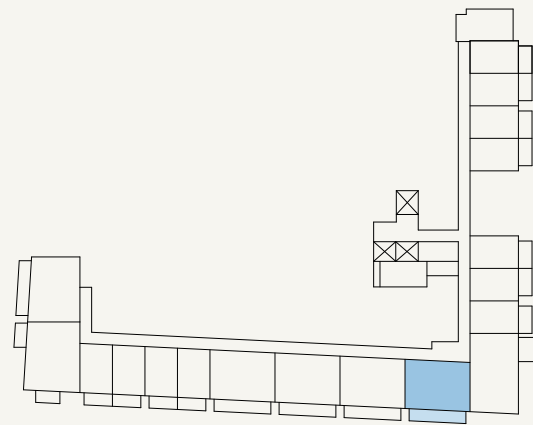

SCALE: N.T.S



FLOOR NO:

PODIUM 01

UNIT TYPE:

1 BEDROOM (TYPE-2)

APARTMENT AREA:

537.23 SQ.FT. (49.91 SQ.M)

BALCONY AREA:

134.12 SQ.FT. (12.46 SQ.M)

DISCLAIMER:

THE COLORED MARKETING FLOOR PLANS PROVIDED BY THE DEVELOPER ARE FOR ILLUSTRATIVE PURPOSES ONLY. ACTUAL DIMENSIONS, LAYOUT, AND FINISHES MAY VARY FROM THOSE DEPICTED IN THE PLANS. FURNITURE, FIXTURES, AND EQUIPMENT SHOWN IN THE PLANS ARE FOR DECORATIVE PURPOSES ONLY AND ARE NOT INCLUDED IN THE PURCHASE OR LEASE OF THE PROPERTY. THE DEVELOPER RESERVES THE RIGHT TO MAKE MODIFICATIONS, REVISIONS, AND CHANGES TO THE FLOOR PLANS, SPECIFICATIONS, AND FEATURES WITHOUT PRIOR NOTICE.

TOTAL APARTMENT AREA:

671.35 SQ.FT. (62.37 SQ.M)

PROJECT NAME / BUILDING:

DJAZ1.09 / BUILDING-A

UNIT NO:

P109

SHEET SIZE A3
DRAWN :
Author
REVIEWED :
Check/Approved :
Approver



FLOOR NO:

PODIUM 01

UNIT TYPE:

1 BEDROOM (TYPE-12)

APARTMENT AREA:

527.54 SQ.FT. (49.01 SQ.M)

BALCONY AREA:

128.63 SQ.FT. (11.95 SQ.M)

DISCLAIMER:

THE COLORED MARKETING FLOOR PLANS PROVIDED BY THE DEVELOPER ARE FOR ILLUSTRATIVE PURPOSES ONLY. ACTUAL DIMENSIONS, LAYOUT, AND FINISHES MAY VARY FROM THOSE DEPICTED IN THE PLANS. FURNITURE, FIXTURES, AND EQUIPMENT SHOWN IN THE PLANS ARE FOR DECORATIVE PURPOSES ONLY AND ARE NOT INCLUDED IN THE PURCHASE OR LEASE OF THE PROPERTY. THE DEVELOPER RESERVES THE RIGHT TO MAKE MODIFICATIONS, REVISIONS, AND CHANGES TO THE FLOOR PLANS, SPECIFICATIONS, AND FEATURES WITHOUT PRIOR NOTICE.

TOTAL APARTMENT AREA:

656.17 SQ.FT. (60.96 SQ.M)

PROJECT NAME / BUILDING:


DJAZ1.09 / BUILDING-A

UNIT NO:


P110





SCALE: N.T.S

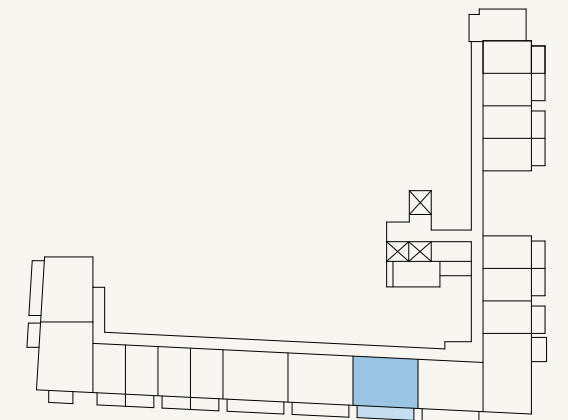


SCALE: N.T.S

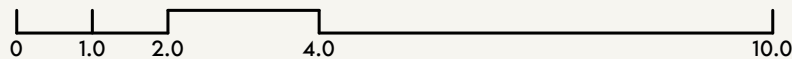

SHEET SIZE A3
DRAWN :
Author
REVIEWED :
Check/Approved :
Approver

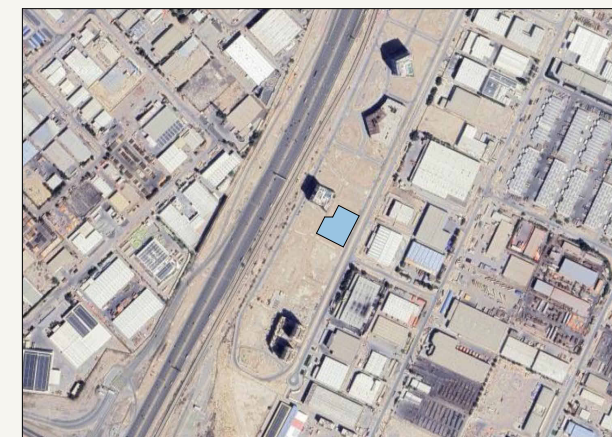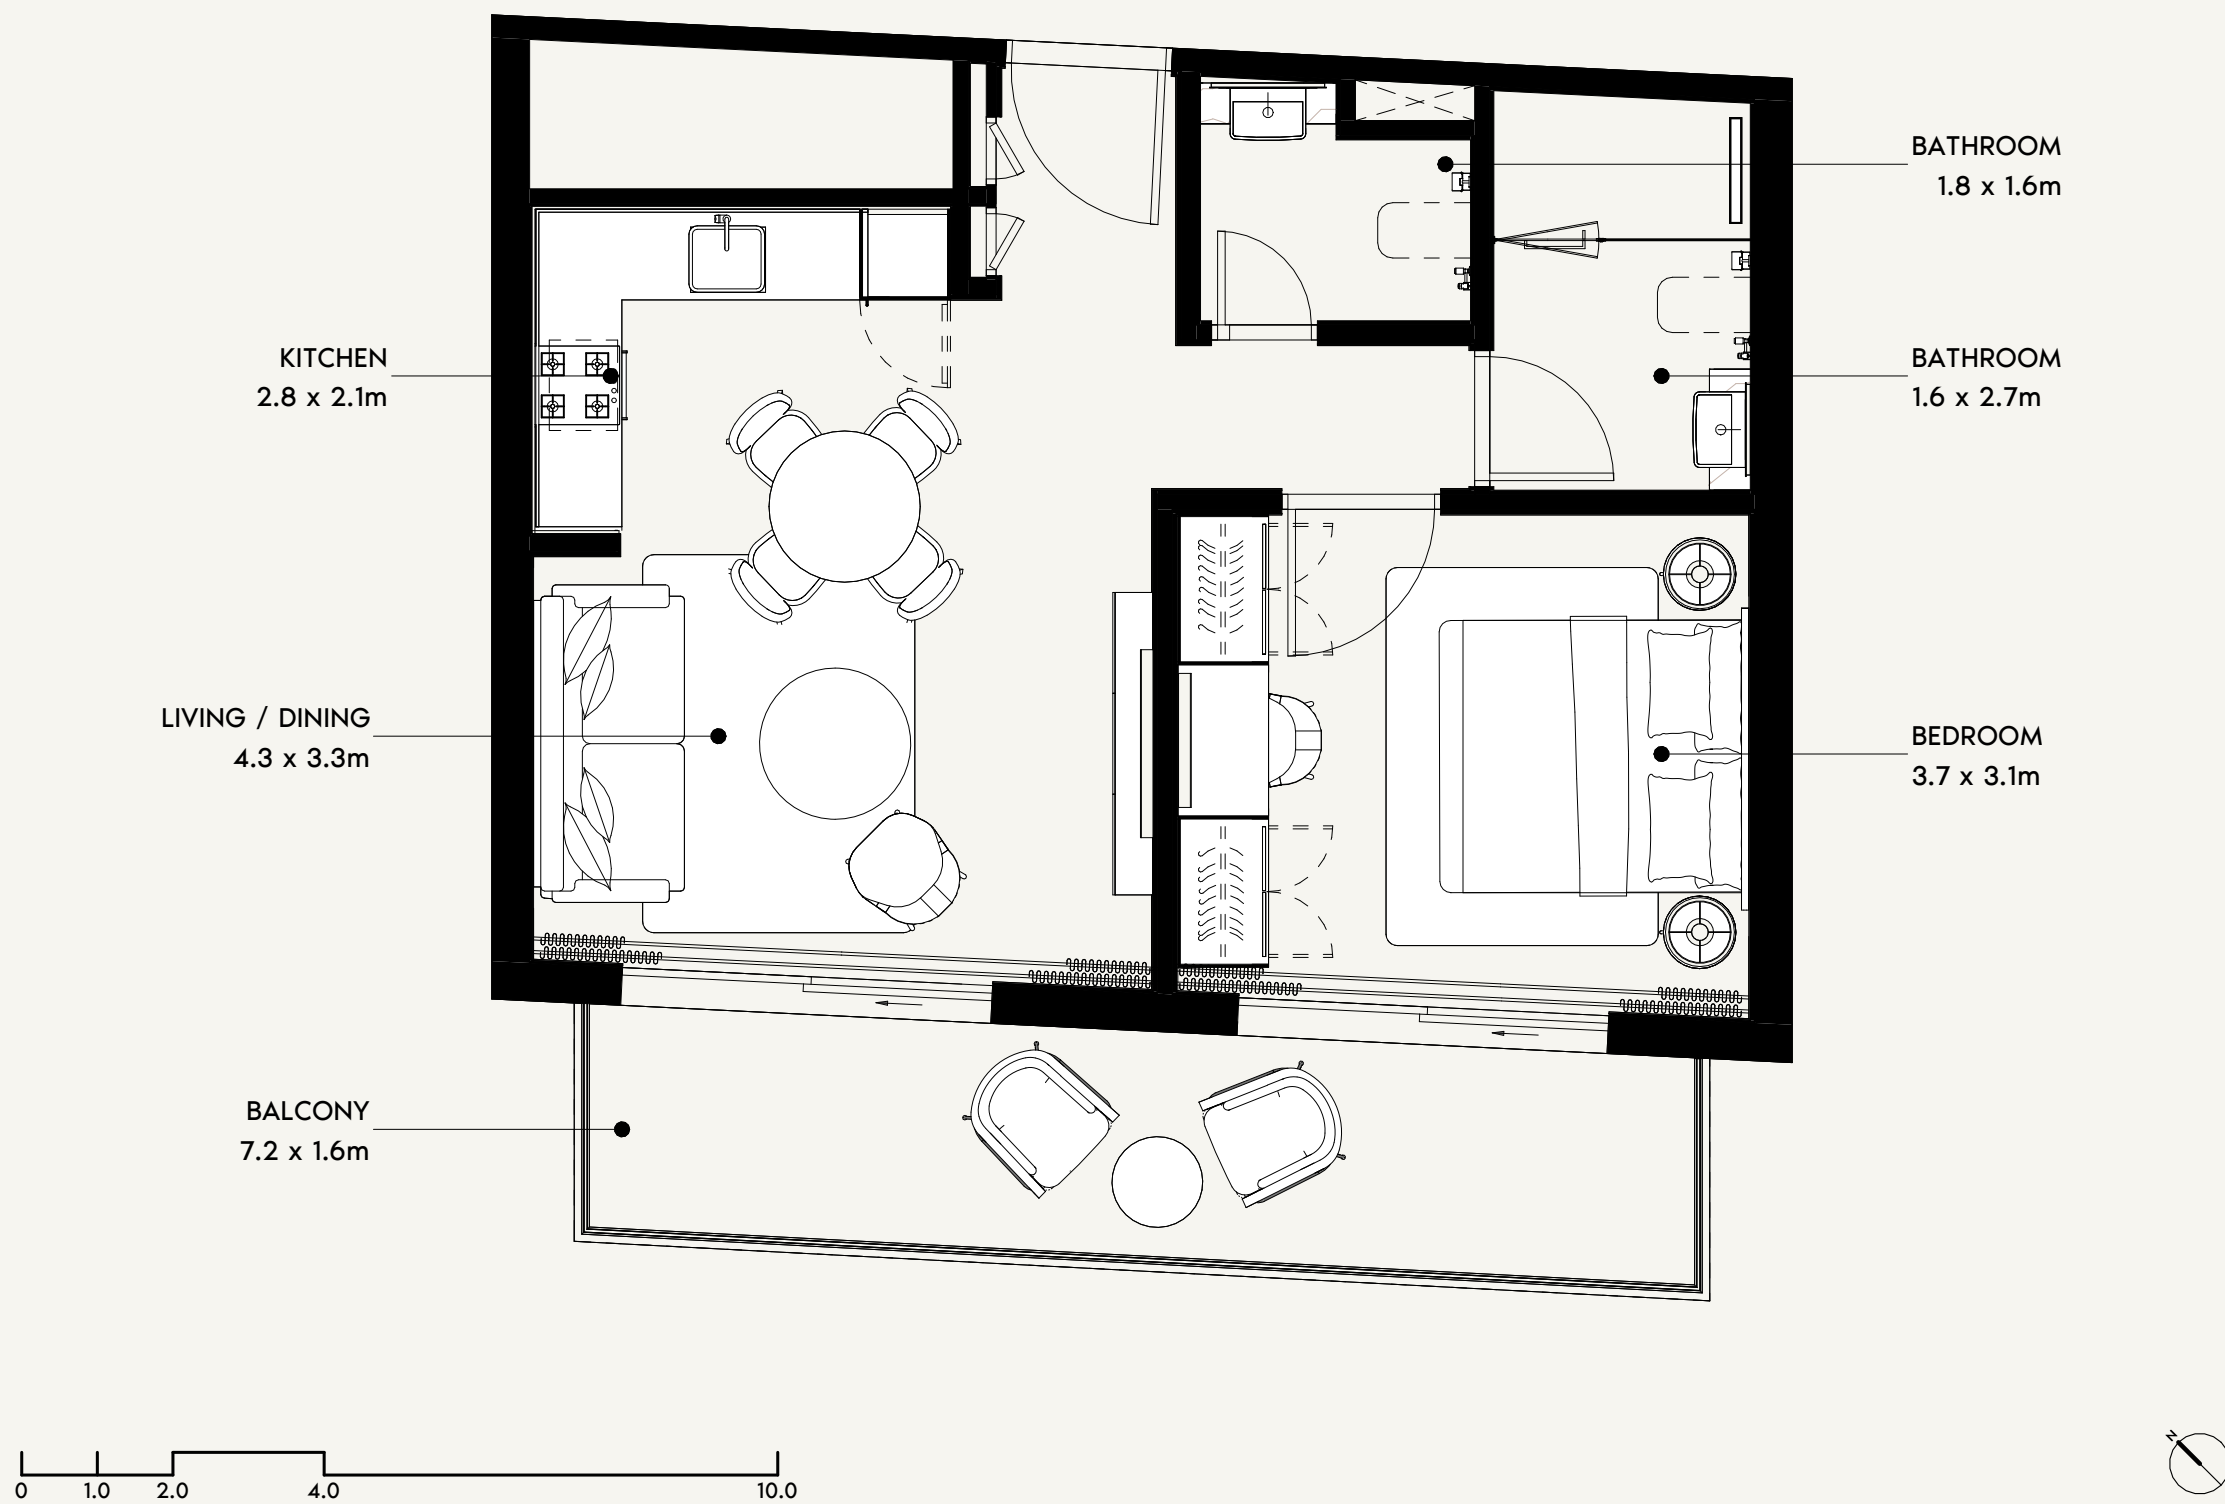

SCALE: N.T.S

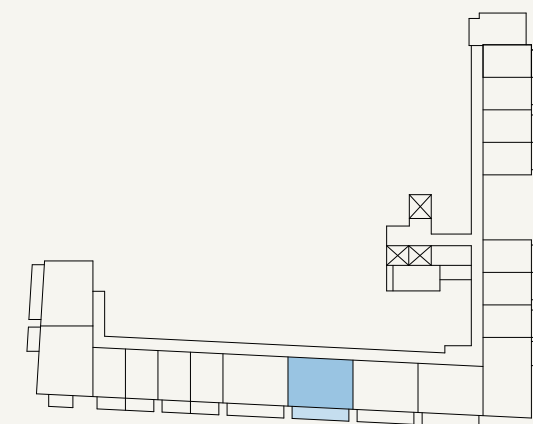

SCALE: N.T.S



FLOOR NO:

PODIUM 01

APARTMENT AREA:

541.00 SQ.FT. (50.26 SQ.M)

DISCLAIMER:

THE COLORED MARKETING FLOOR PLANS PROVIDED BY THE DEVELOPER ARE FOR ILLUSTRATIVE PURPOSES ONLY. ACTUAL DIMENSIONS, LAYOUT, AND FINISHES MAY VARY FROM THOSE DEPICTED IN THE PLANS. FURNITURE, FIXTURES, AND EQUIPMENT SHOWN IN THE PLANS ARE FOR DECORATIVE PURPOSES ONLY AND ARE NOT INCLUDED IN THE PURCHASE OR LEASE OF THE PROPERTY. THE DEVELOPER RESERVES THE RIGHT TO MAKE MODIFICATIONS, REVISIONS, AND CHANGES TO THE FLOOR PLANS, SPECIFICATIONS, AND FEATURES WITHOUT PRIOR NOTICE.

PROJECT NAME / BUILDING:

DJAZ1.09 / BUILDING-A

UNIT TYPE:

1 BEDROOM (TYPE-2)

BALCONY AREA:





134.12 SQ.FT. (12.46 SQ.M)

TOTAL APARTMENT AREA:

675.12 SQ.FT. (62.72 SQ.M)

UNIT NO:

P111

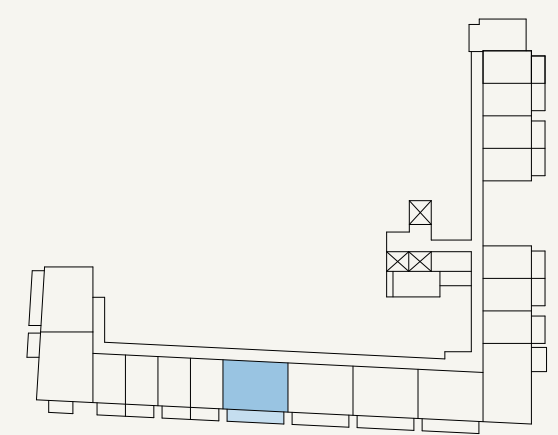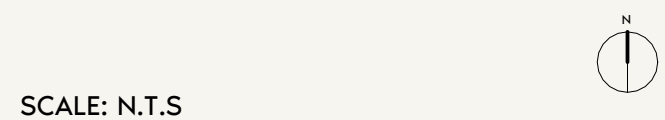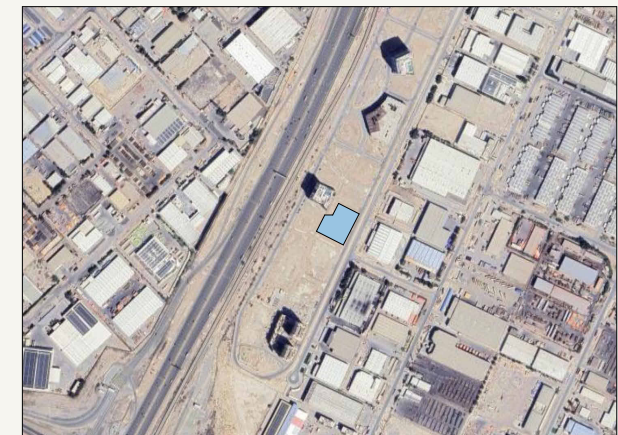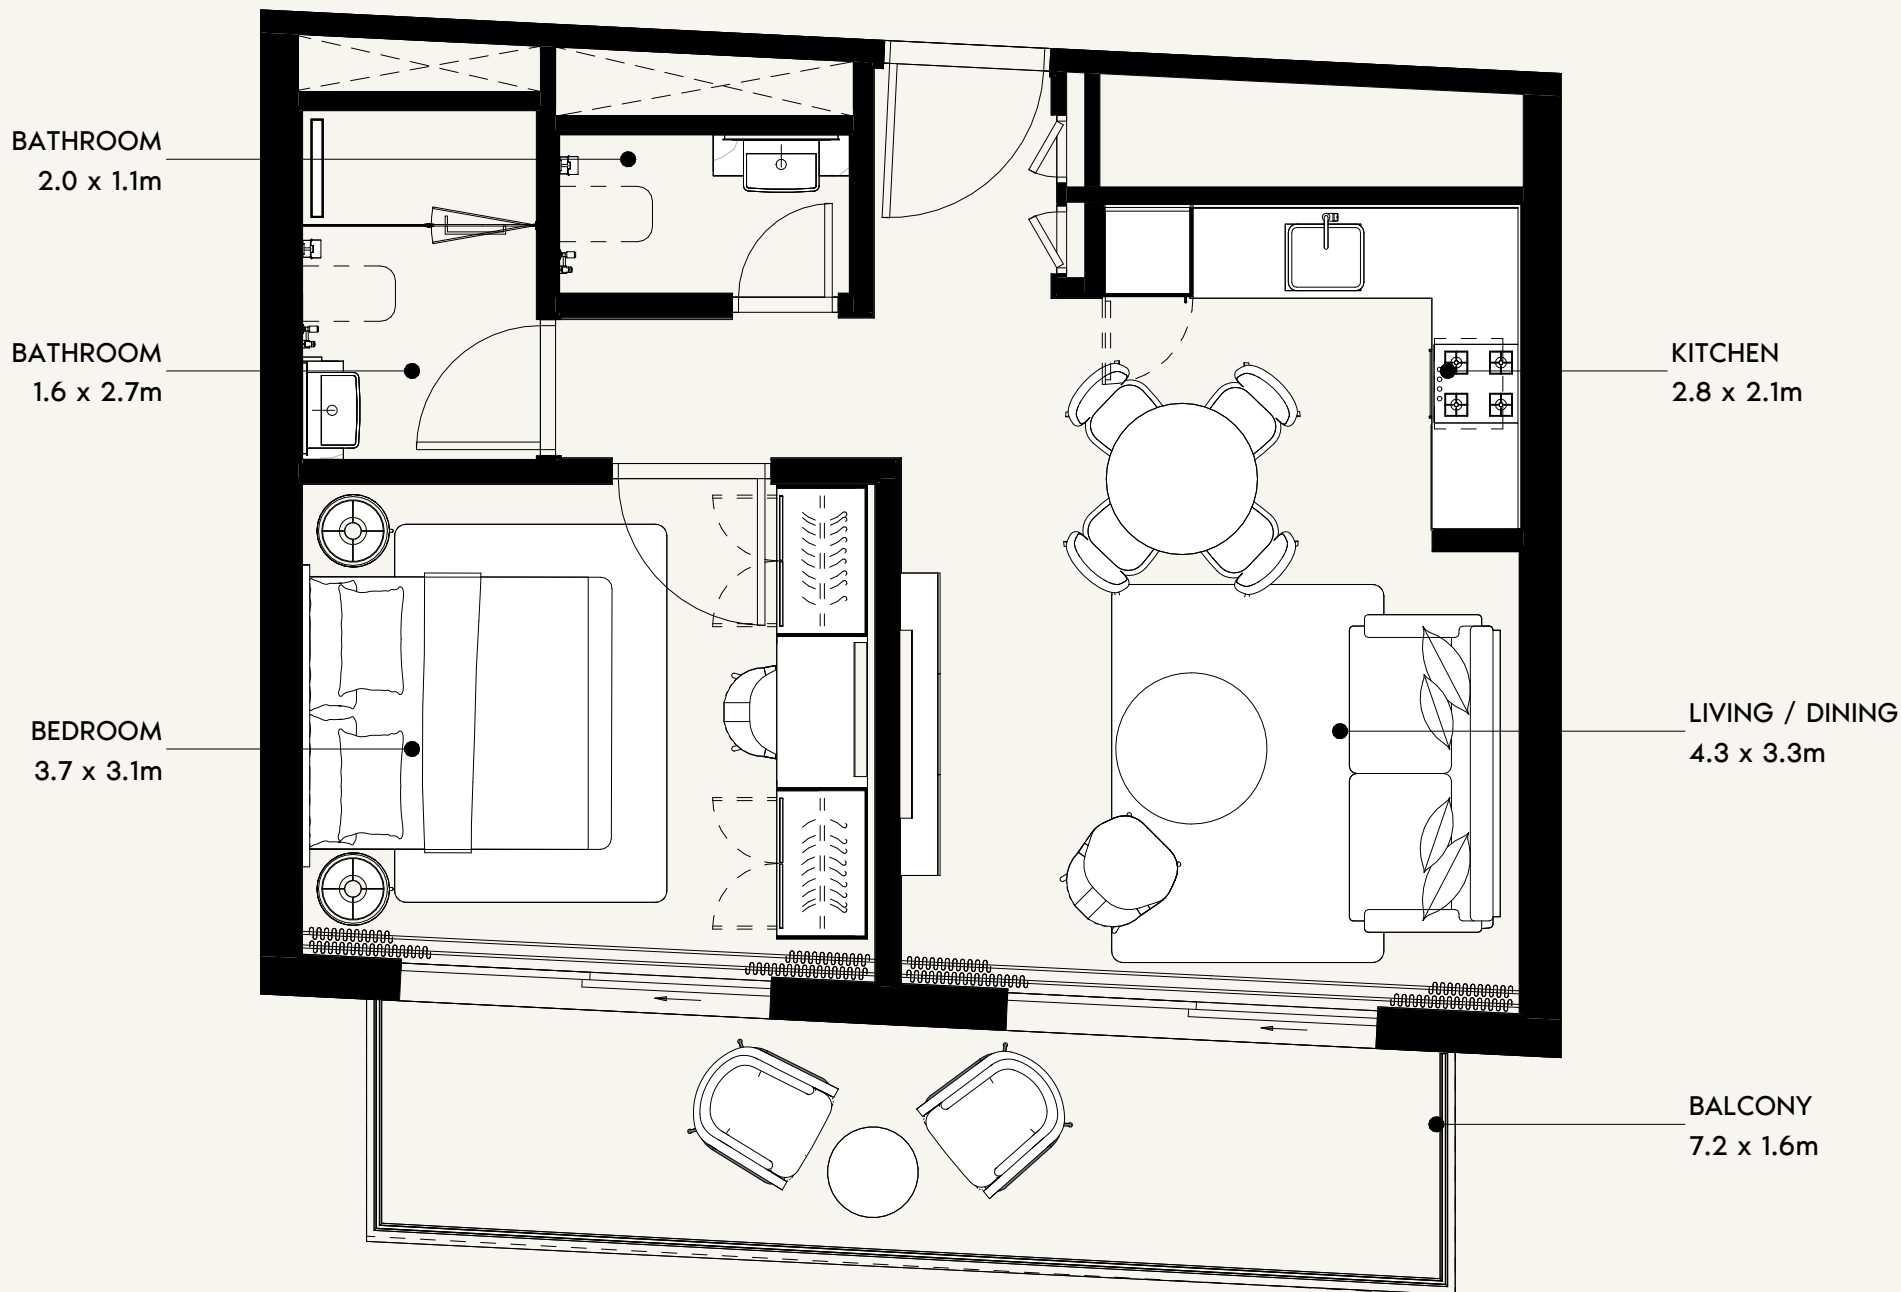

FLOOR NO:
PODIUM 01

UNIT TYPE:
1 BEDROOM (TYPE-11)

APARTMENT AREA:
531.53 SQ.FT. (49.38 SQ.M)

BALCONY AREA:
128.63 SQ.FT. (11.95 SQ.M)




DISCLAIMER:
THE COLORED MARKETING FLOOR PLANS PROVIDED BY THE DEVELOPER ARE FOR ILLUSTRATIVE PURPOSES ONLY. ACTUAL DIMENSIONS, LAYOUT, AND FINISHES MAY VARY FROM THOSE DEPICTED IN THE PLANS. FURNITURE, FIXTURES, AND EQUIPMENT SHOWN IN THE PLANS ARE FOR DECORATIVE PURPOSES ONLY AND ARE NOT INCLUDED IN THE PURCHASE OR LEASE OF THE PROPERTY. THE DEVELOPER RESERVES THE RIGHT TO MAKE MODIFICATIONS, REVISIONS, AND CHANGES TO THE FLOOR PLANS, SPECIFICATIONS, AND FEATURES WITHOUT PRIOR NOTICE.

TOTAL APARTMENT AREA:
660.16 SQ.FT. (61.33 SQ.M)


PROJECT NAME / BUILDING:
DJAZ1.09 / BUILDING-A

UNIT NO:
P112

SHEET SIZE A3
DRAWN : MB
REVIEWED : MC
APPROVED : TP

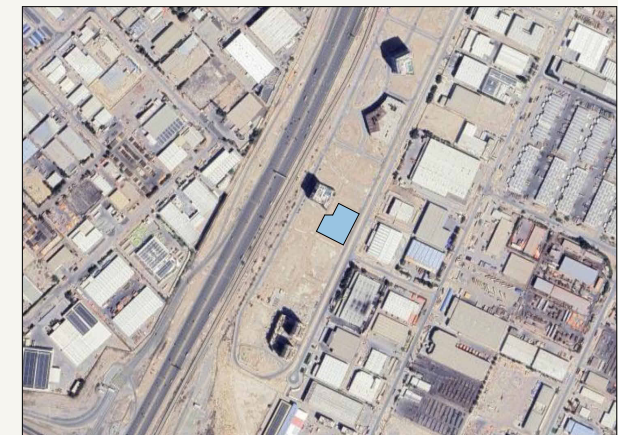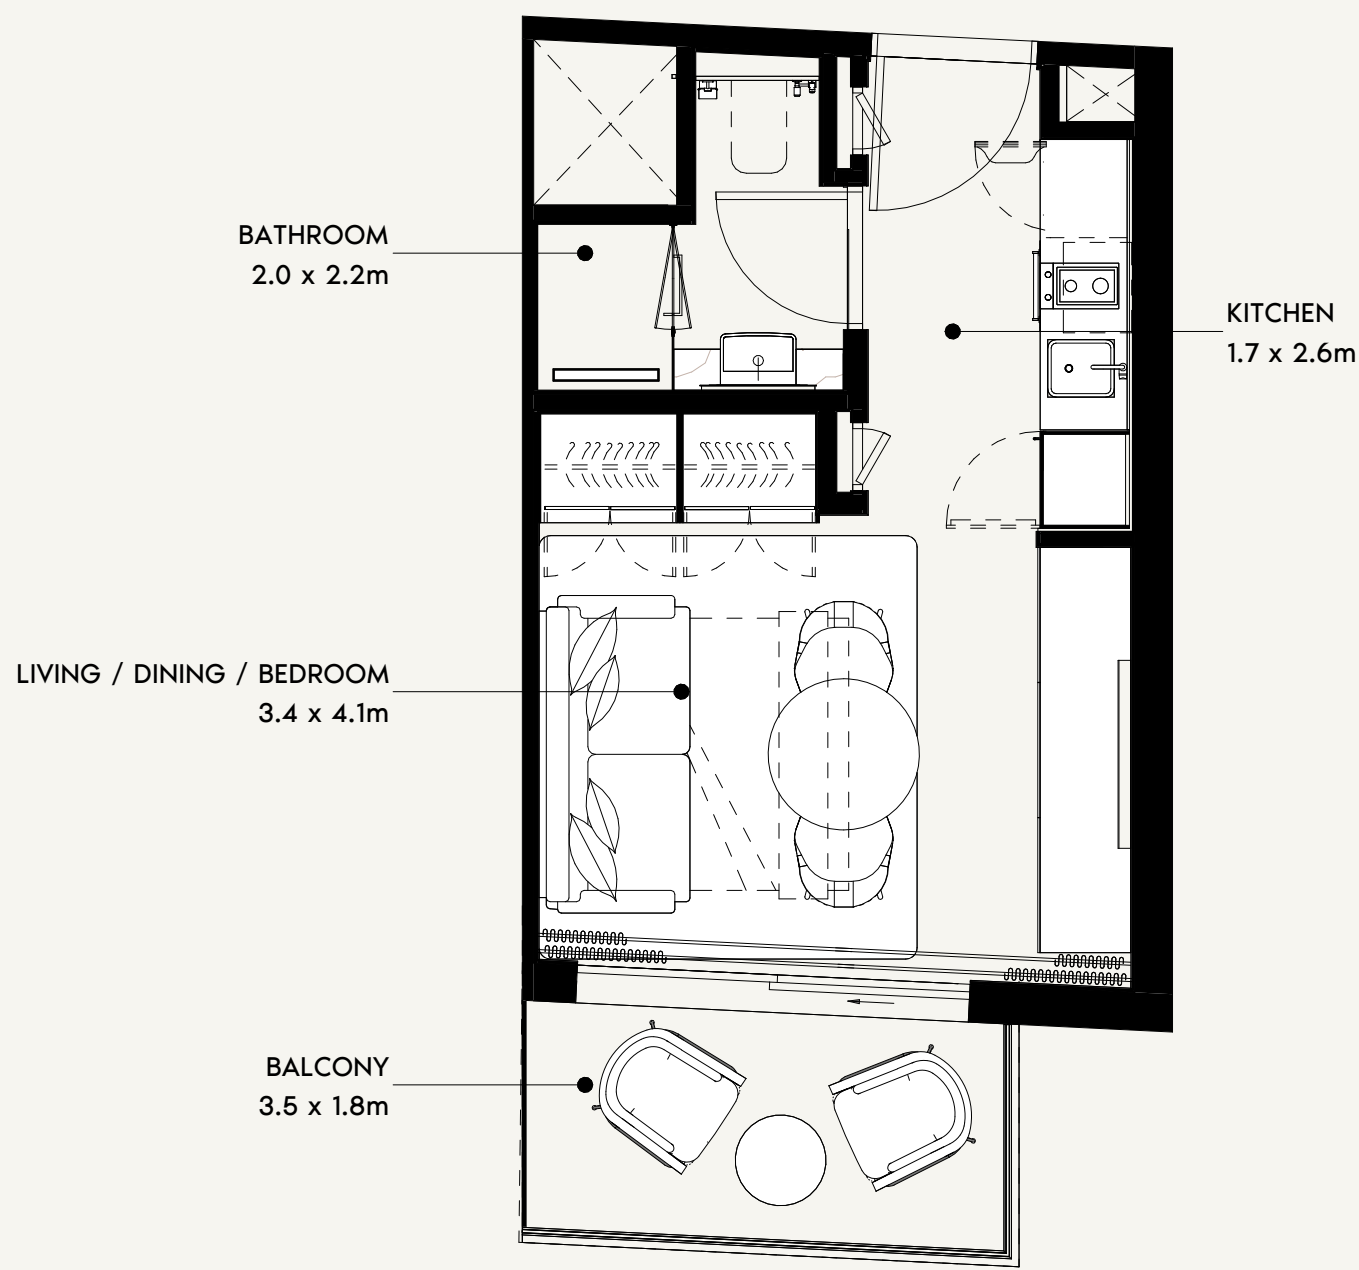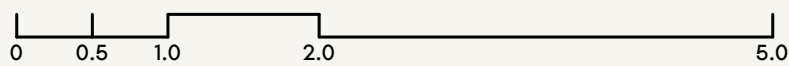

SCALE: N.T.S

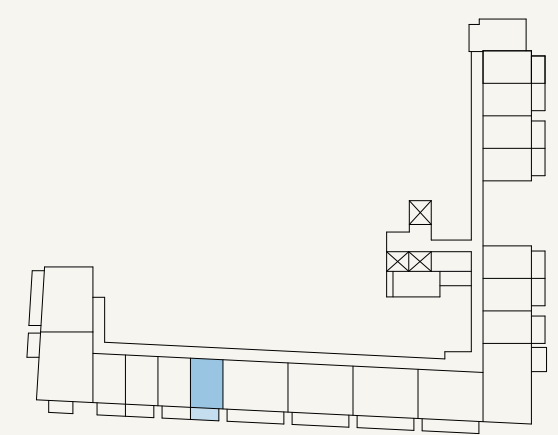

SCALE: N.T.S



FLOOR NO:
PODIUM 01

UNIT TYPE:
STUDIO (TYPE-5)

APARTMENT AREA:
271.36 SQ.FT. (25.21 SQ.M)

BALCONY AREA:
59.63 SQ.FT. (5.54 SQ.M)

DISCLAIMER:
THE COLORED MARKETING FLOOR PLANS PROVIDED BY THE DEVELOPER ARE FOR ILLUSTRATIVE PURPOSES ONLY. ACTUAL DIMENSIONS, LAYOUT, AND FINISHES MAY VARY FROM THOSE DEPICTED IN THE PLANS. FURNITURE, FIXTURES, AND EQUIPMENT SHOWN IN THE PLANS ARE FOR DECORATIVE PURPOSES ONLY AND ARE NOT INCLUDED IN THE PURCHASE OR LEASE OF THE PROPERTY. THE DEVELOPER RESERVES THE RIGHT TO MAKE MODIFICATIONS, REVISIONS, AND CHANGES TO THE FLOOR PLANS, SPECIFICATIONS, AND FEATURES WITHOUT PRIOR NOTICE.

TOTAL APARTMENT AREA:
330.99 SQ.FT. (30.75 SQ.M)

PROJECT NAME / BUILDING:
DJAZ1.09 / BUILDING-A

UNIT NO:
P113

SHEET SIZE A3
DRAWN : MB
REVIEWED : MC
APPROVED : TP



FLOOR NO:
PODIUM 01

UNIT TYPE:
STUDIO (TYPE-2)

APARTMENT AREA:
278.57 SQ.FT. (25.88 SQ.M)



BALCONY AREA:
56.94 SQ.FT. (5.29 SQ.M)

DISCLAIMER:
THE COLORED MARKETING FLOOR PLANS PROVIDED BY THE DEVELOPER ARE FOR ILLUSTRATIVE PURPOSES ONLY. ACTUAL DIMENSIONS, LAYOUT, AND FINISHES MAY VARY FROM THOSE DEPICTED IN THE PLANS. FURNITURE, FIXTURES, AND EQUIPMENT SHOWN IN THE PLANS ARE FOR DECORATIVE PURPOSES ONLY AND ARE NOT INCLUDED IN THE PURCHASE OR LEASE OF THE PROPERTY. THE DEVELOPER RESERVES THE RIGHT TO MAKE MODIFICATIONS, REVISIONS, AND CHANGES TO THE FLOOR PLANS, SPECIFICATIONS, AND FEATURES WITHOUT PRIOR NOTICE.


TOTAL APARTMENT AREA:
335.51 SQ.FT. (31.17 SQ.M)

PROJECT NAME / BUILDING:
DJAZ1.09 / BUILDING-A

UNIT NO:
P114


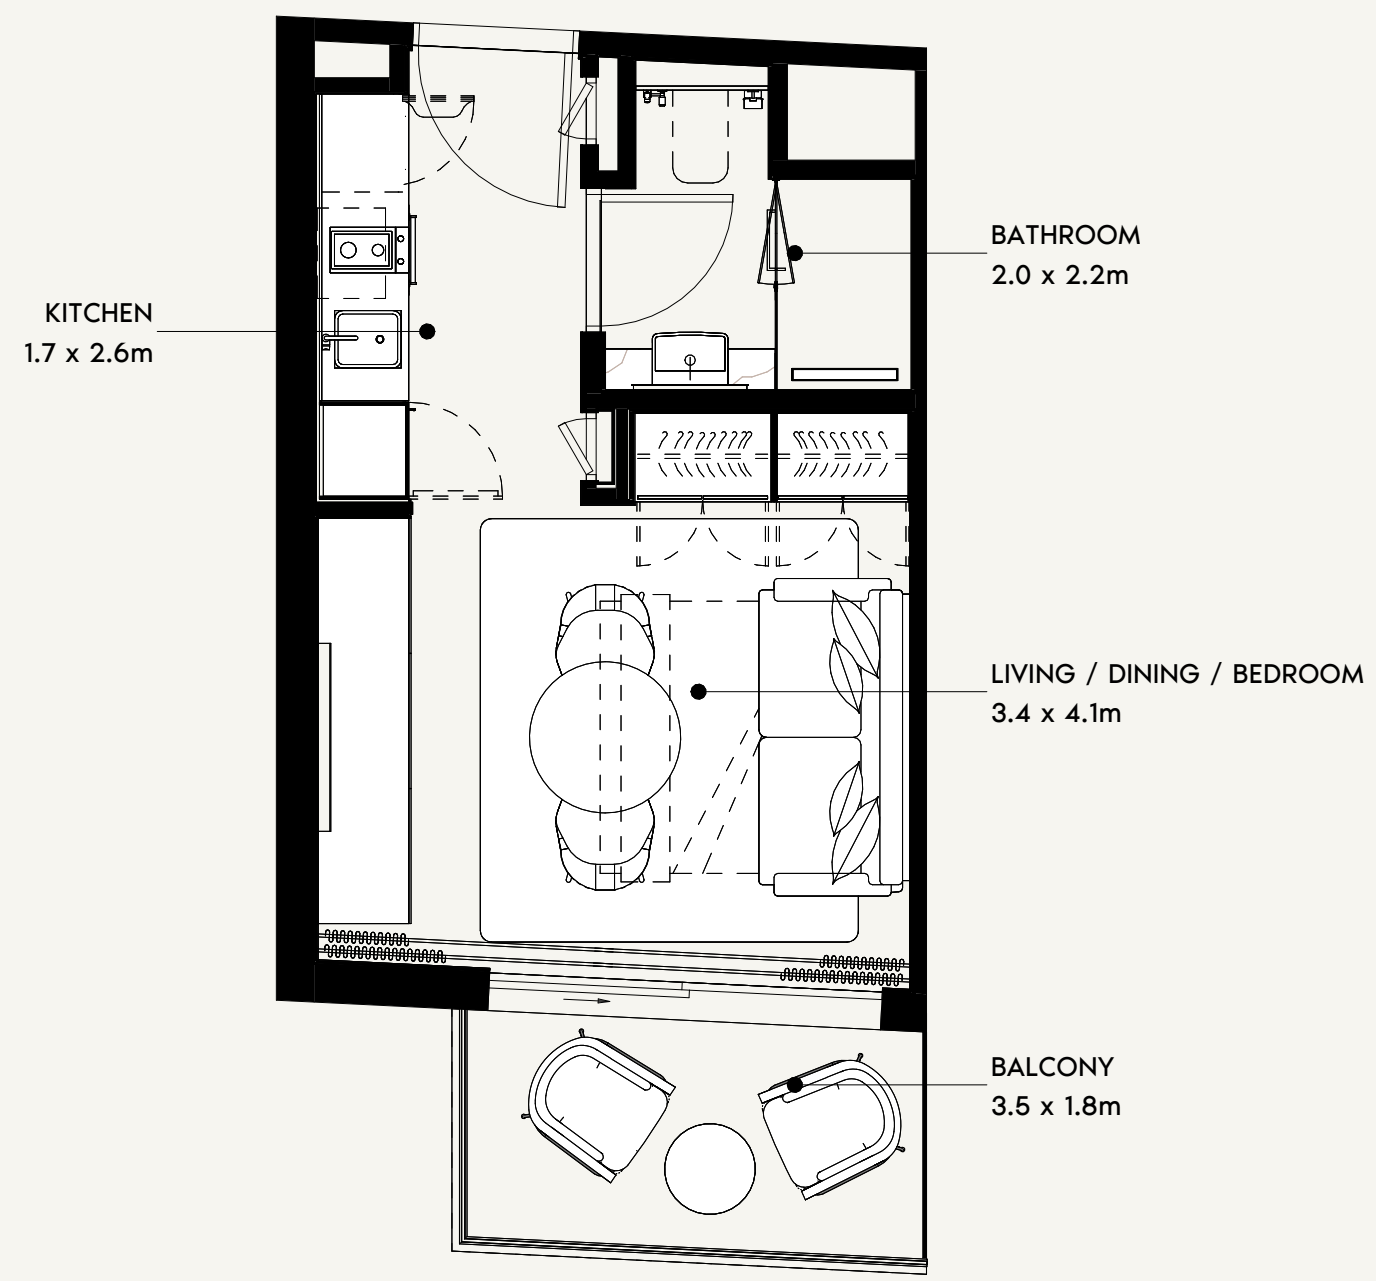
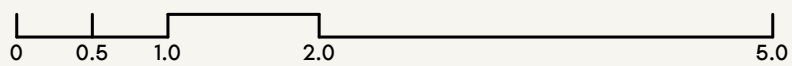


SCALE: N.T.S

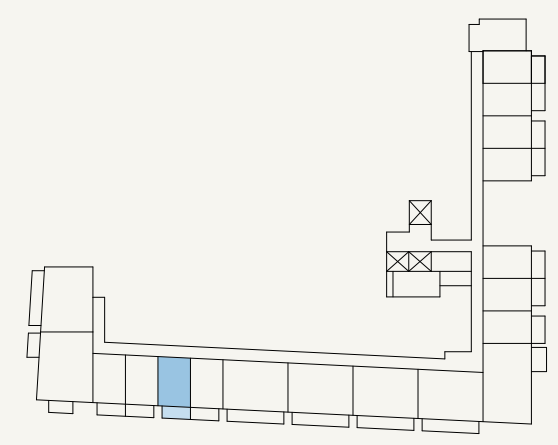


SCALE: N.T.S

SHEET SIZE A3
DRAWN : MB
REVIEWED : MC
APPROVED : TP

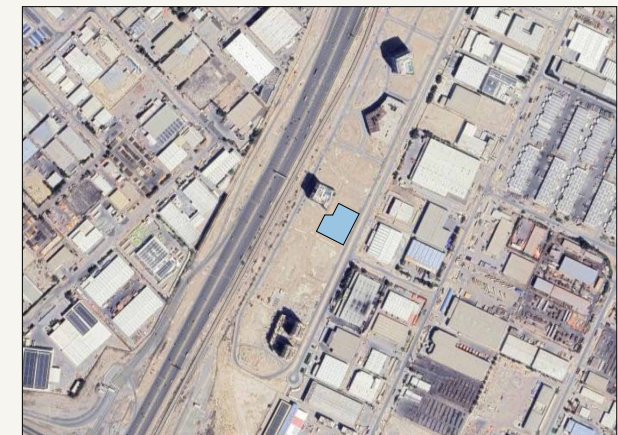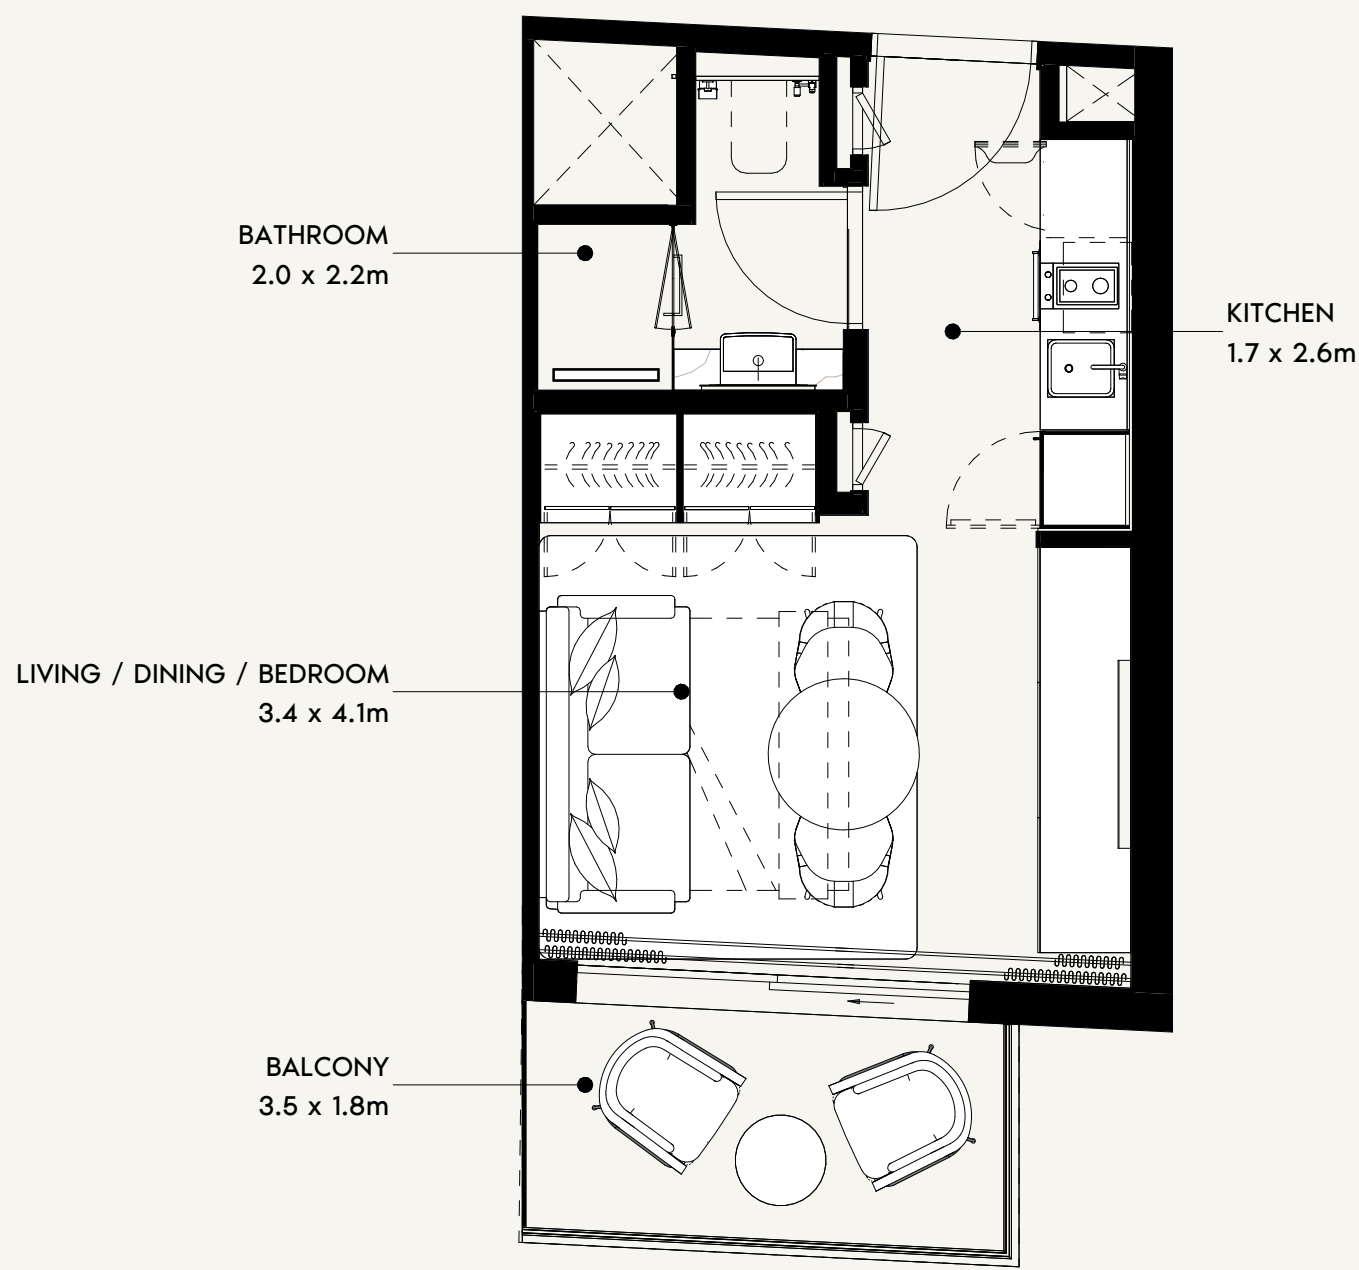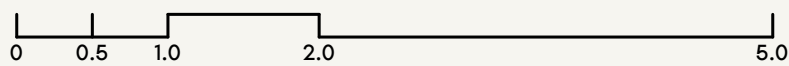

SCALE: N.T.S

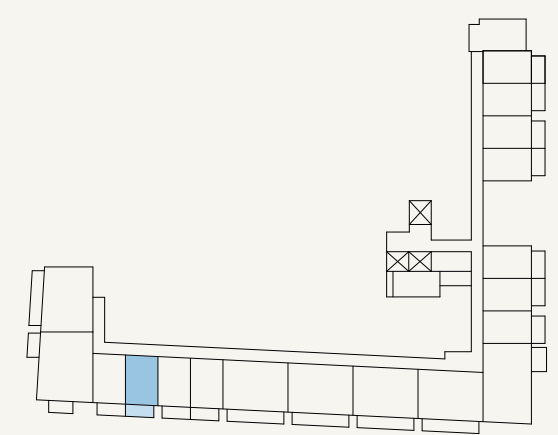

SCALE: N.T.S



FLOOR NO:
PODIUM 01

UNIT TYPE:
STUDIO (TYPE-5)

APARTMENT AREA:
271.47 SQ.FT. (25.22 SQ.M)

BALCONY AREA:
59.63 SQ.FT. (5.54 SQ.M)




DISCLAIMER:
THE COLORED MARKETING FLOOR PLANS PROVIDED BY THE DEVELOPER ARE FOR ILLUSTRATIVE PURPOSES ONLY. ACTUAL DIMENSIONS, LAYOUT, AND FINISHES MAY VARY FROM THOSE DEPICTED IN THE PLANS. FURNITURE, FIXTURES, AND EQUIPMENT SHOWN IN THE PLANS ARE FOR DECORATIVE PURPOSES ONLY AND ARE NOT INCLUDED IN THE PURCHASE OR LEASE OF THE PROPERTY. THE DEVELOPER RESERVES THE RIGHT TO MAKE MODIFICATIONS, REVISIONS, AND CHANGES TO THE FLOOR PLANS, SPECIFICATIONS, AND FEATURES WITHOUT PRIOR NOTICE.

TOTAL APARTMENT AREA:
331.10 SQ.FT. (30.76 SQ.M)


PROJECT NAME / BUILDING:
DJAZ1.09 / BUILDING-A

UNIT NO:
P115

SHEET SIZE A3
DRAWN : MB
REVIEWED : MC
APPROVED : TP

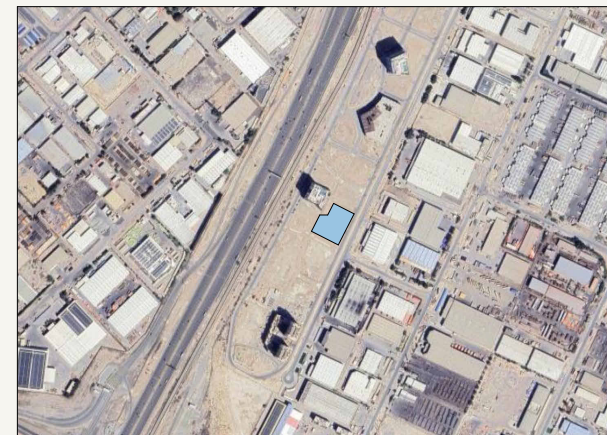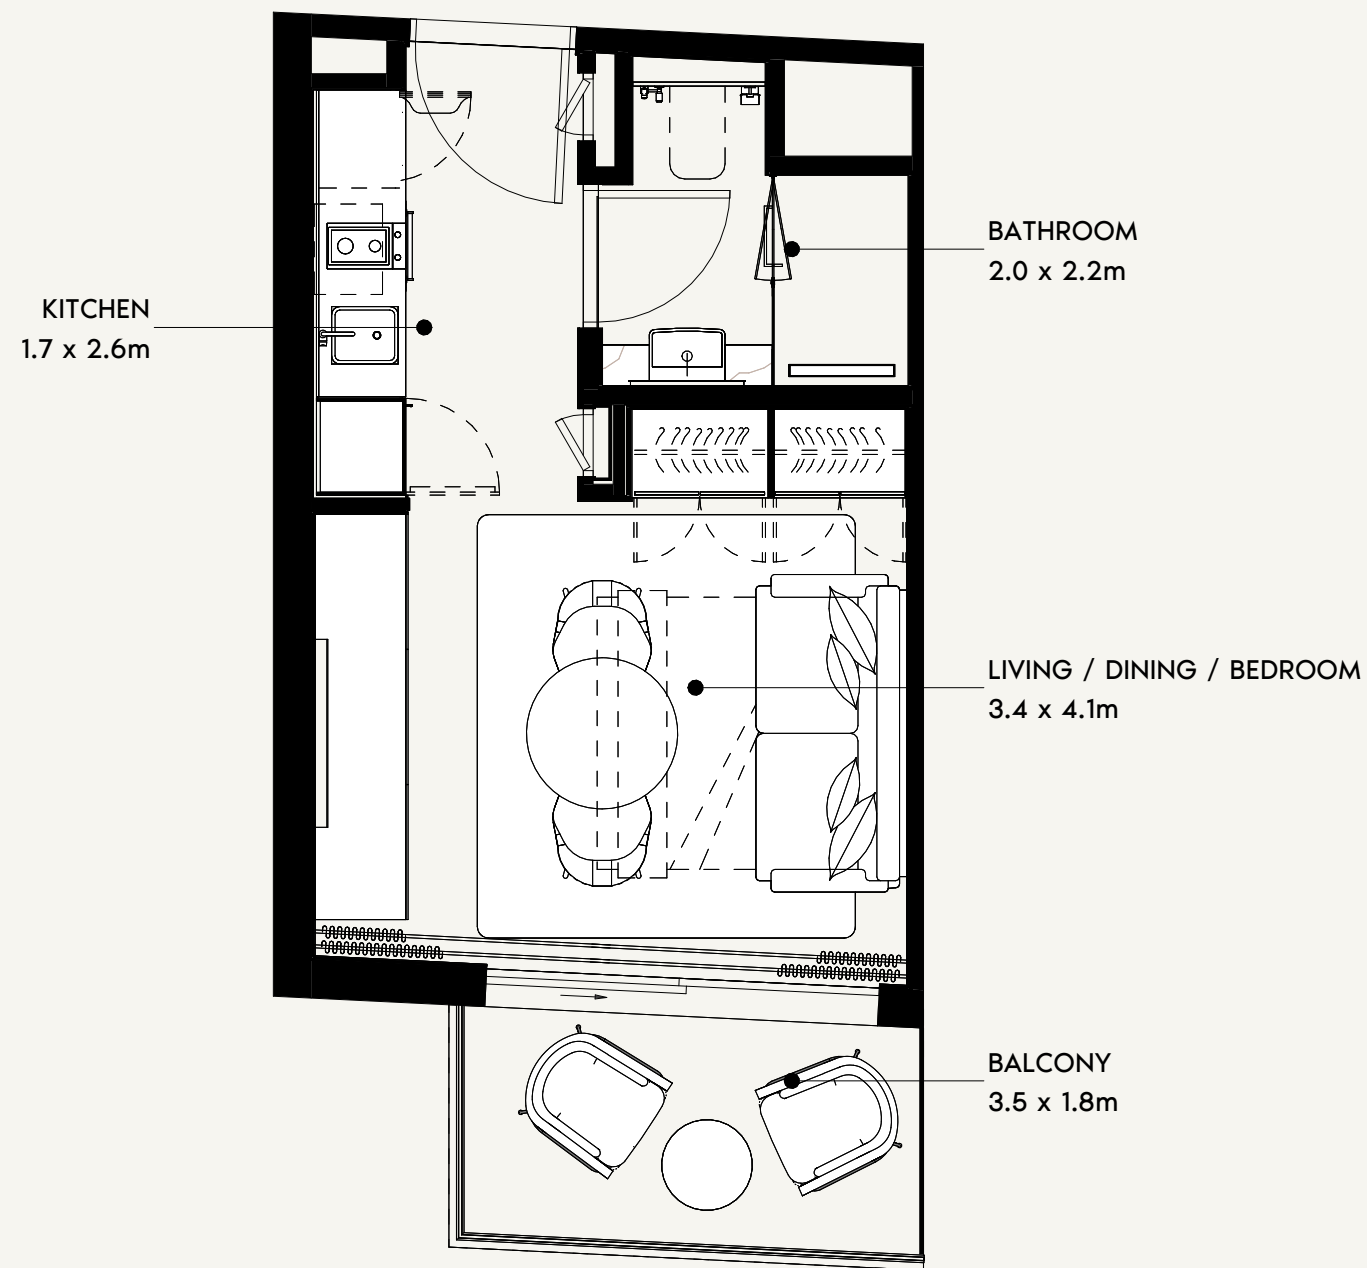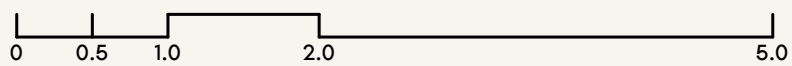

SCALE: N.T.S

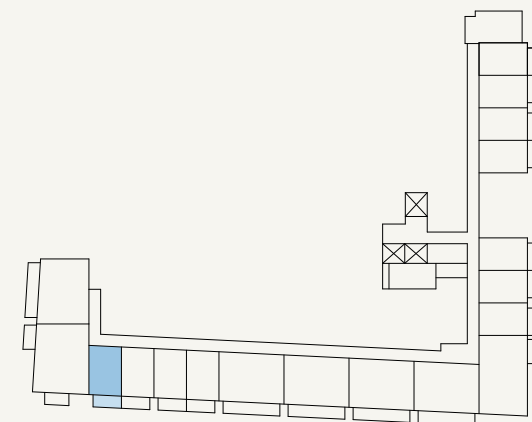

SCALE: N.T.S



FLOOR NO:
PODIUM 01

UNIT TYPE:
STUDIO (TYPE-2)

APARTMENT AREA:
278.57 SQ.FT. (25.88 SQ.M)

BALCONY AREA:
56.94 SQ.FT. (5.29 SQ.M)

DISCLAIMER:
THE COLORED MARKETING FLOOR PLANS PROVIDED BY THE DEVELOPER ARE FOR ILLUSTRATIVE PURPOSES ONLY. ACTUAL DIMENSIONS, LAYOUT, AND FINISHES MAY VARY FROM THOSE DEPICTED IN THE PLANS. FURNITURE, FIXTURES, AND EQUIPMENT SHOWN IN THE PLANS ARE FOR DECORATIVE PURPOSES ONLY AND ARE NOT INCLUDED IN THE PURCHASE OR LEASE OF THE PROPERTY. THE DEVELOPER RESERVES THE RIGHT TO MAKE MODIFICATIONS, REVISIONS, AND CHANGES TO THE FLOOR PLANS, SPECIFICATIONS, AND FEATURES WITHOUT PRIOR NOTICE.

TOTAL APARTMENT AREA:
335.51 SQ.FT. (31.17 SQ.M)

PROJECT NAME / BUILDING:
DJAZ1.09 / BUILDING-A

UNIT NO:
P116

SHEET SIZE A3
DRAWN : MB
REVIEWED : MC
APPROVED : TP



FLOOR NO:
PODIUM 01

UNIT TYPE:
1 BEDROOM (TYPE-4)

APARTMENT AREA:
563.60 SQ.FT. (52.36 SQ.M)


BALCONY AREA:
119.80 SQ.FT. (11.13 SQ.M)

DISCLAIMER:
THE COLORED MARKETING FLOOR PLANS PROVIDED BY THE DEVELOPER ARE FOR ILLUSTRATIVE PURPOSES ONLY. ACTUAL DIMENSIONS, LAYOUT, AND FINISHES MAY VARY FROM THOSE DEPICTED IN THE PLANS. FURNITURE, FIXTURES, AND EQUIPMENT SHOWN IN THE PLANS ARE FOR DECORATIVE PURPOSES ONLY AND ARE NOT INCLUDED IN THE PURCHASE OR LEASE OF THE PROPERTY. THE DEVELOPER RESERVES THE RIGHT TO MAKE MODIFICATIONS, REVISIONS, AND CHANGES TO THE FLOOR PLANS, SPECIFICATIONS, AND FEATURES WITHOUT PRIOR NOTICE.

TOTAL APARTMENT AREA:
683.41 SQ.FT. (63.49 SQ.M)

PROJECT NAME / BUILDING:
DJAZ1.09 / BUILDING-A

UNIT NO:
P117

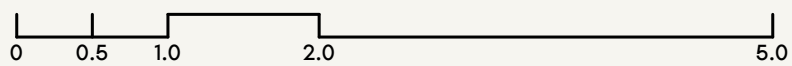

BATHROOM
1.4 x 1.8m

BEDROOM
3.2 x 4.1m


ENSUITE
1.5 x 2.7m

BALCONY
3.2 x 1.2m


KITCHEN
2.8 x 2.1m

LIVING / DINING
4.3 x 3.3m

BALCONY
7.2 x 1.6m

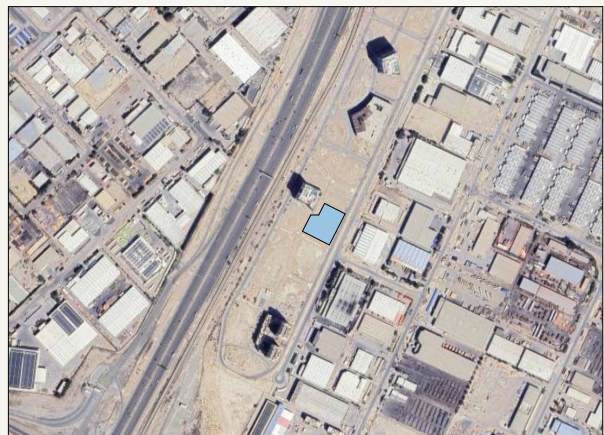

SCALE: N.T.S

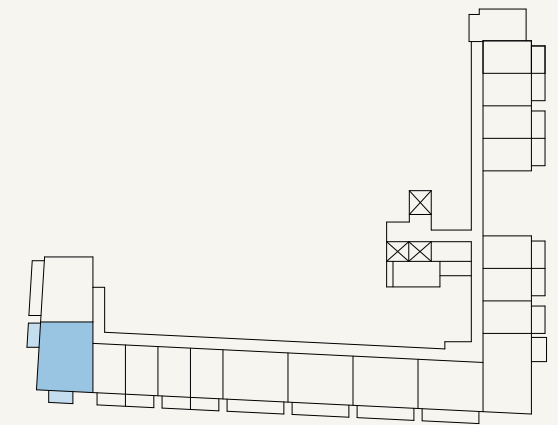

SCALE: N.T.S

SHEET SIZE A3
DRAWN : MB
REVIEWED : MC
APPROVED : TP



FLOOR NO:
PODIUM 01

UNIT TYPE:
1 BEDROOM (TYPE-3)

APARTMENT AREA:
549.39 SQ.FT. (51.04 SQ.M)


BALCONY AREA:
129.92 SQ.FT. (12.07 SQ.M)

DISCLAIMER:
THE COLORED MARKETING FLOOR PLANS PROVIDED BY THE DEVELOPER ARE FOR ILLUSTRATIVE PURPOSES ONLY. ACTUAL DIMENSIONS, LAYOUT, AND FINISHES MAY VARY FROM THOSE DEPICTED IN THE PLANS. FURNITURE, FIXTURES, AND EQUIPMENT SHOWN IN THE PLANS ARE FOR DECORATIVE PURPOSES ONLY AND ARE NOT INCLUDED IN THE PURCHASE OR LEASE OF THE PROPERTY. THE DEVELOPER RESERVES THE RIGHT TO MAKE MODIFICATIONS, REVISIONS, AND CHANGES TO THE FLOOR PLANS, SPECIFICATIONS, AND FEATURES WITHOUT PRIOR NOTICE.

TOTAL APARTMENT AREA:
679.32 SQ.FT. (63.11 SQ.M)

PROJECT NAME / BUILDING:
DJAZ1.09 / BUILDING-A

UNIT NO:
P118

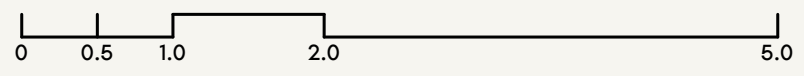



BATHROOM
1.6 x 2.7m

BATHROOM
3.7 x 3.1m


KITCHEN
2.8 x 2.1m

LIVING / DINING
4.3 x 3.3m



BALCONY
7.2 x 1.6m

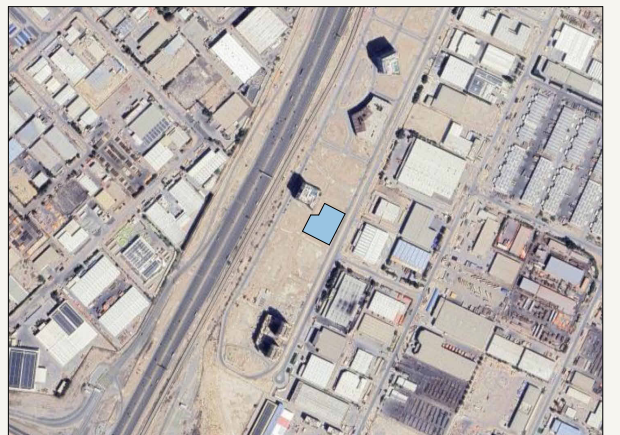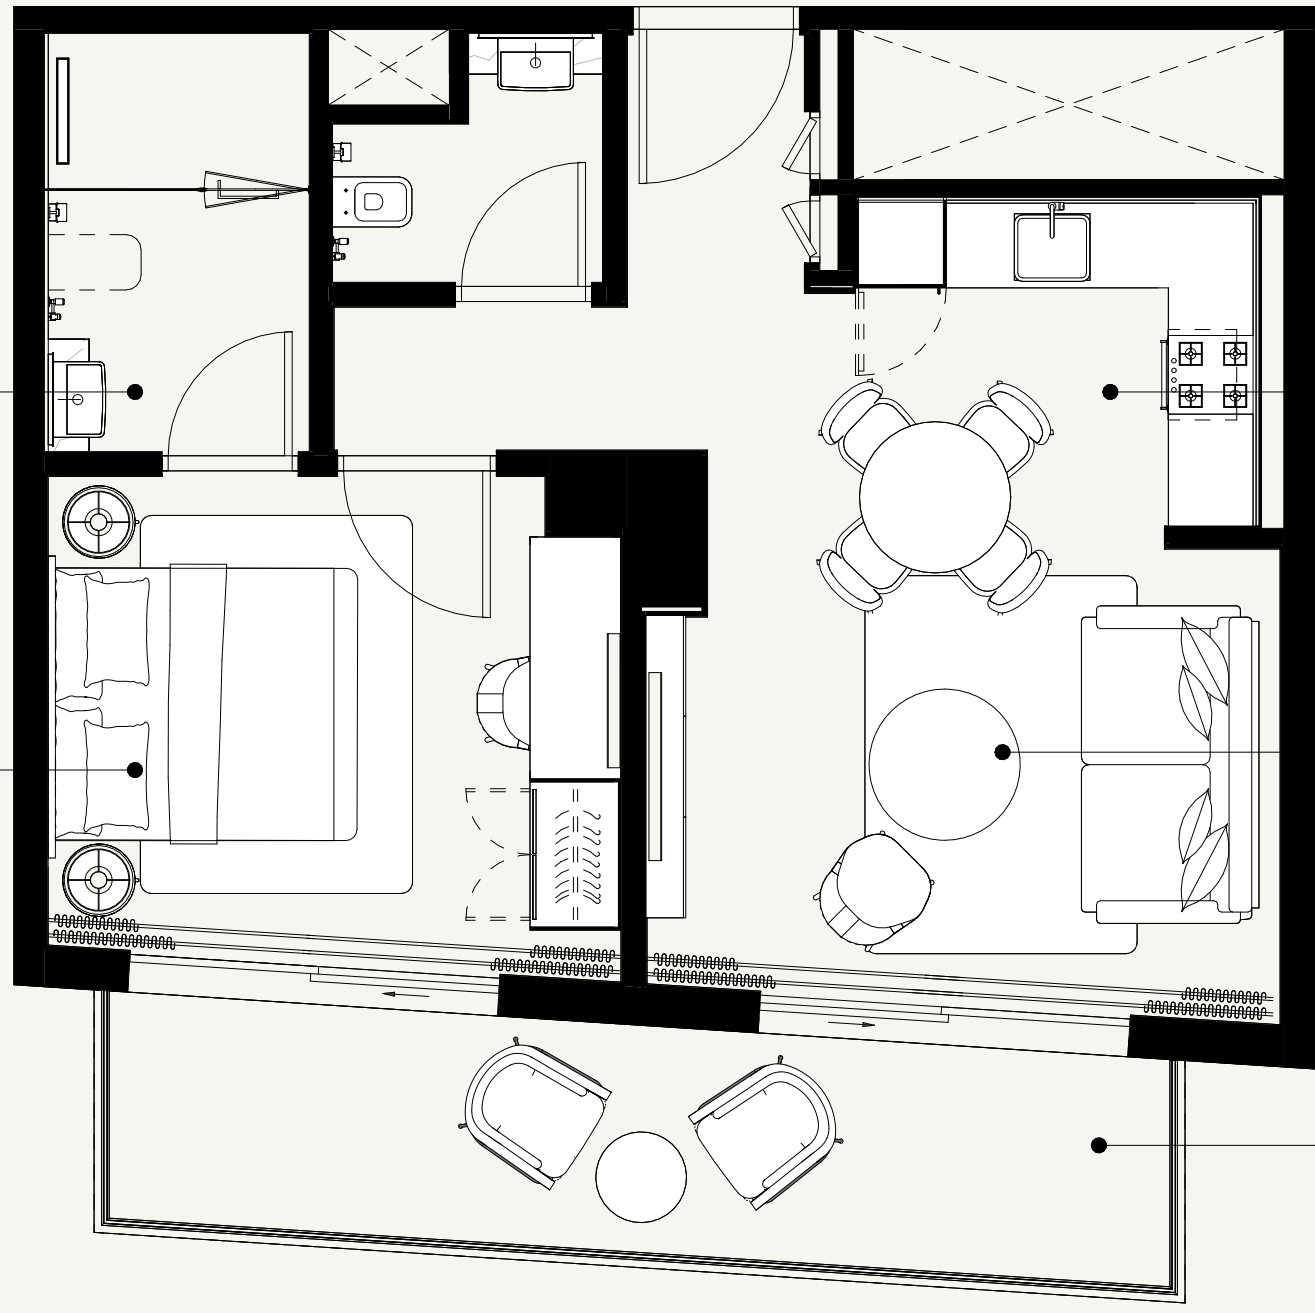


SCALE: N.T.S

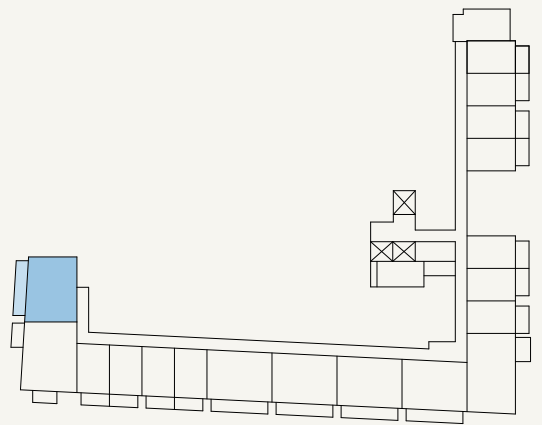

SCALE: N.T.S

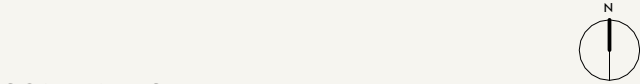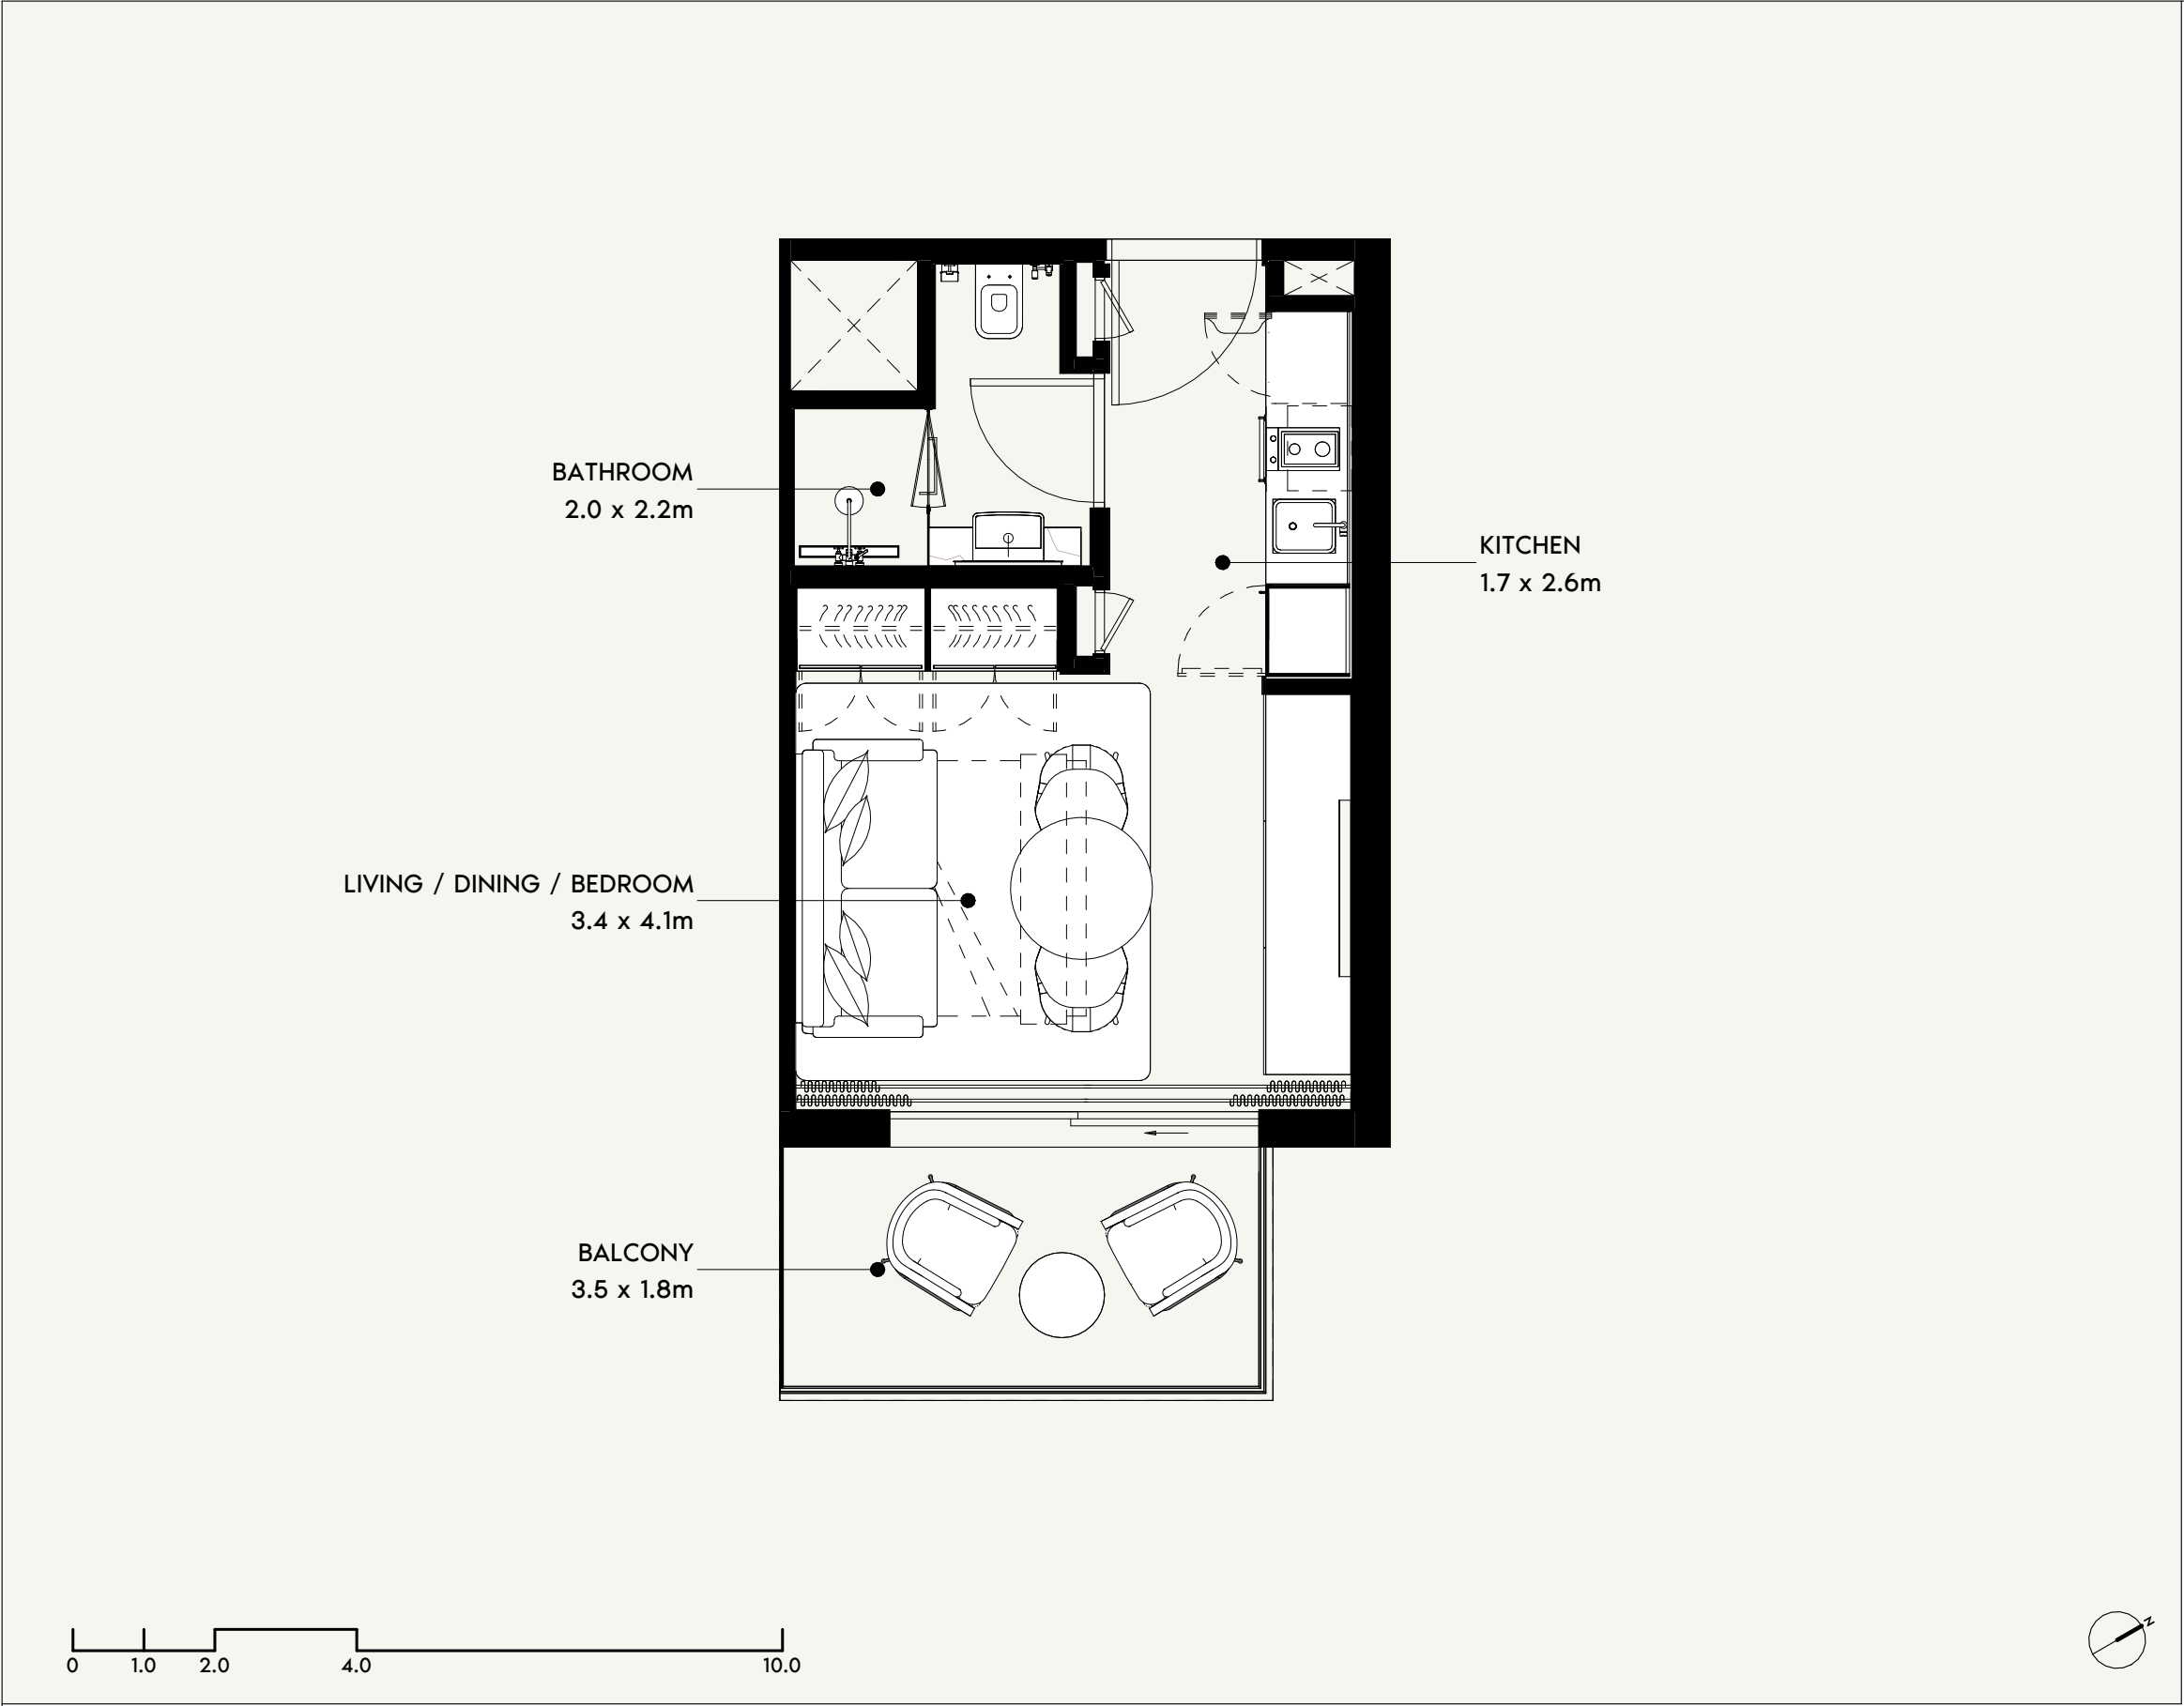

SCALE: N.T.S

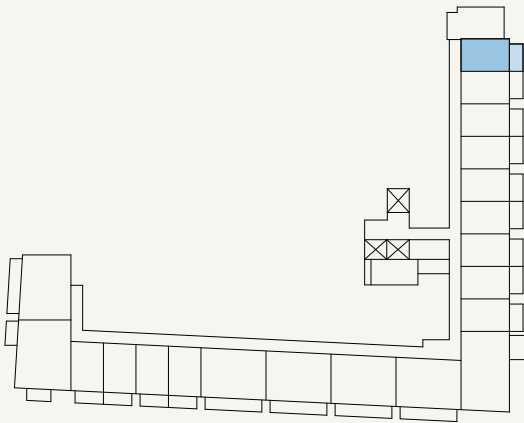

SCALE: N.T.S



FLOOR NO:
PODIUM 02

UNIT TYPE:
STUDIO (TYPE-3)

APARTMENT AREA:
262.32 SQ.FT. (24.37 SQ.M)

BALCONY AREA:
69.32 SQ.FT. (6.44 SQ.M)



DISCLAIMER:
THE COLORED MARKETING FLOOR PLANS PROVIDED BY THE DEVELOPER ARE FOR ILLUSTRATIVE PURPOSES ONLY. ACTUAL DIMENSIONS, LAYOUT, AND FINISHES MAY VARY FROM THOSE DEPICTED IN THE PLANS. FURNITURE, FIXTURES, AND EQUIPMENT SHOWN IN THE PLANS ARE FOR DECORATIVE PURPOSES ONLY AND ARE NOT INCLUDED IN THE PURCHASE OR LEASE OF THE PROPERTY. THE DEVELOPER RESERVES THE RIGHT TO MAKE MODIFICATIONS, REVISIONS, AND CHANGES TO THE FLOOR PLANS, SPECIFICATIONS, AND FEATURES WITHOUT PRIOR NOTICE.

TOTAL APARTMENT AREA:
331.64 SQ.FT. (30.81 SQ.M)


PROJECT NAME / BUILDING:
DJAZ1.09 / BUILDING-A

UNIT NO:
P201

SHEET SIZE A3
DRAWN :
Author
REVIEWED :
Checker
APPROVED :
Approver

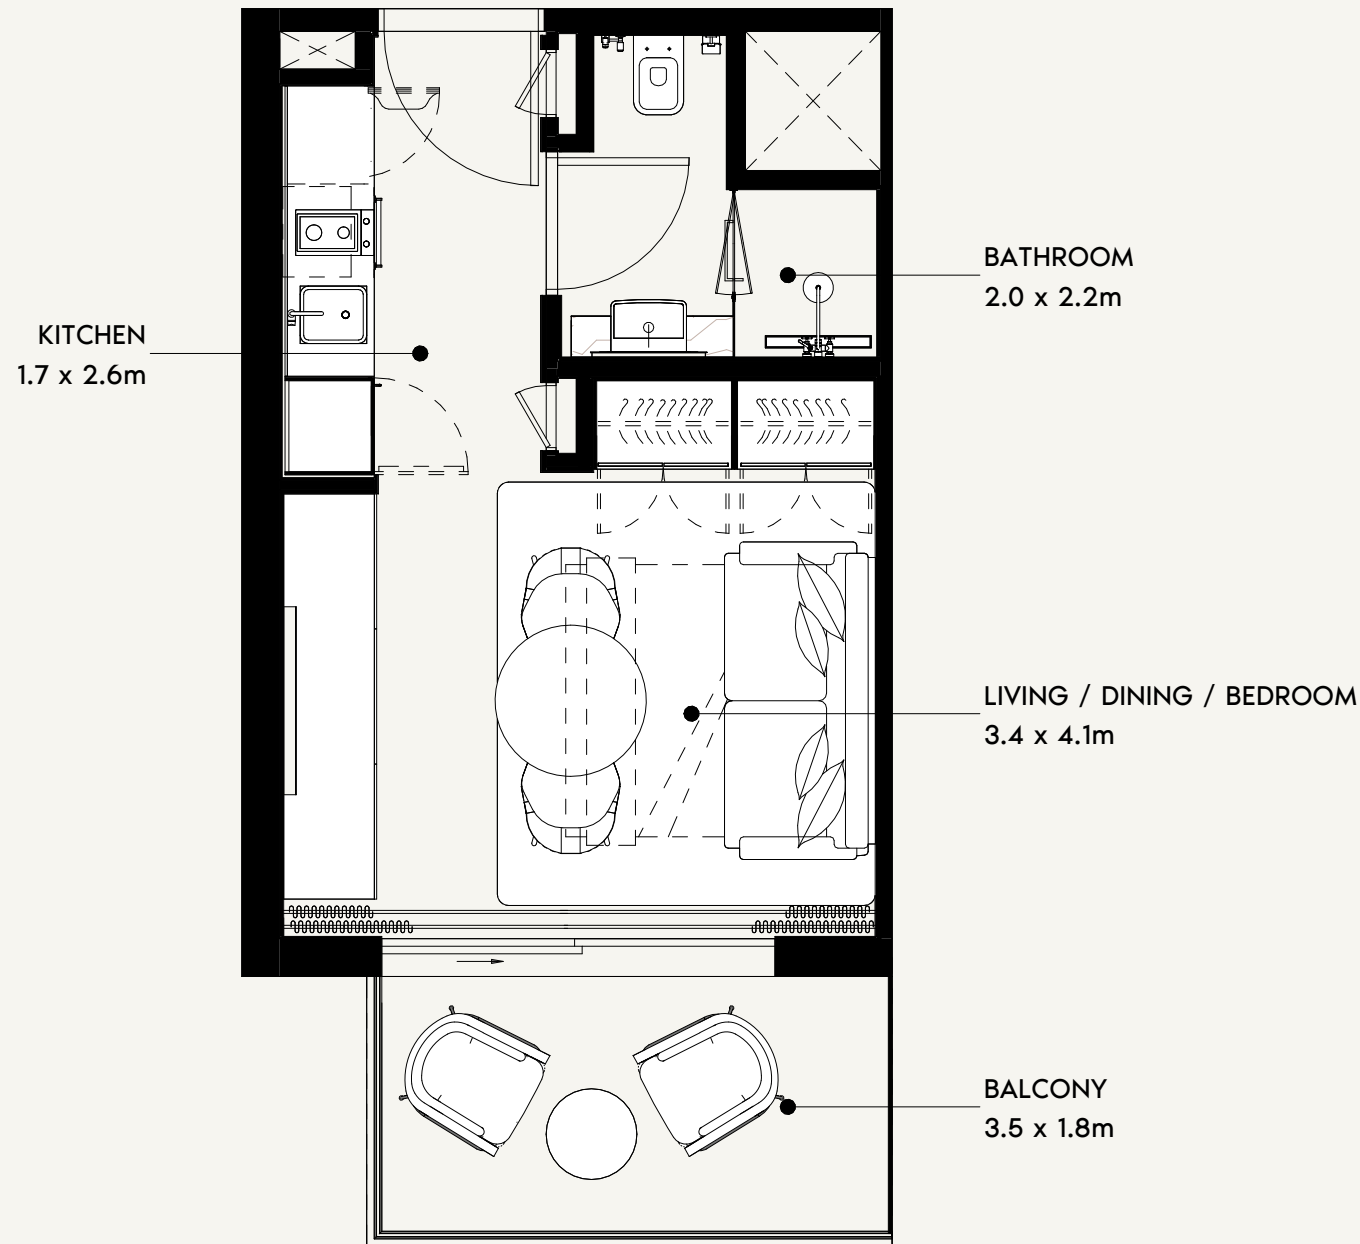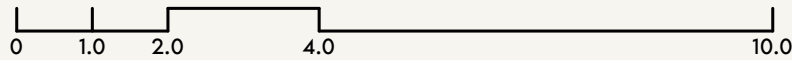

SCALE: N.T.S

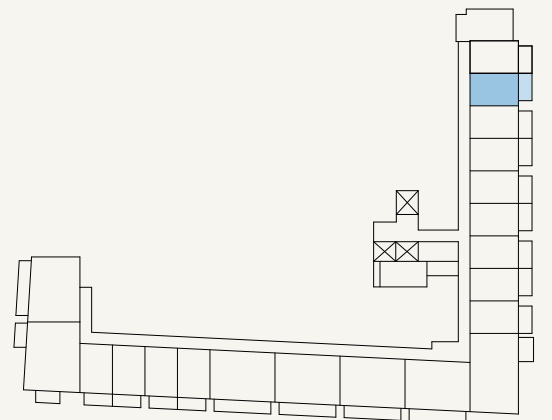

SCALE: N.T.S



FLOOR NO:
PODIUM 02

UNIT TYPE:
STUDIO (TYPE-3 FLIP)

APARTMENT AREA:
270.07 SQ.FT. (25.09 SQ.M)




BALCONY AREA:
69.32 SQ.FT. (6.44 SQ.M)

DISCLAIMER:
THE COLORED MARKETING FLOOR PLANS PROVIDED BY THE DEVELOPER ARE FOR ILLUSTRATIVE PURPOSES ONLY. ACTUAL DIMENSIONS, LAYOUT, AND FINISHES MAY VARY FROM THOSE DEPICTED IN THE PLANS. FURNITURE, FIXTURES, AND EQUIPMENT SHOWN IN THE PLANS ARE FOR DECORATIVE PURPOSES ONLY AND ARE NOT INCLUDED IN THE PURCHASE OR LEASE OF THE PROPERTY. THE DEVELOPER RESERVES THE RIGHT TO MAKE MODIFICATIONS, REVISIONS, AND CHANGES TO THE FLOOR PLANS, SPECIFICATIONS, AND FEATURES WITHOUT PRIOR NOTICE.


TOTAL APARTMENT AREA:
339.39 SQ.FT. (31.53 SQ.M)

PROJECT NAME / BUILDING:
DJAZ1.09 / BUILDING-A

UNIT NO:
P202

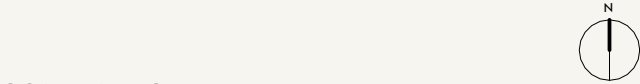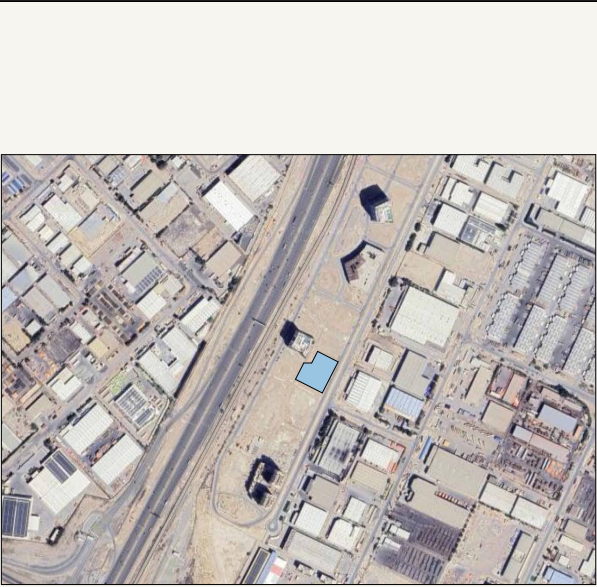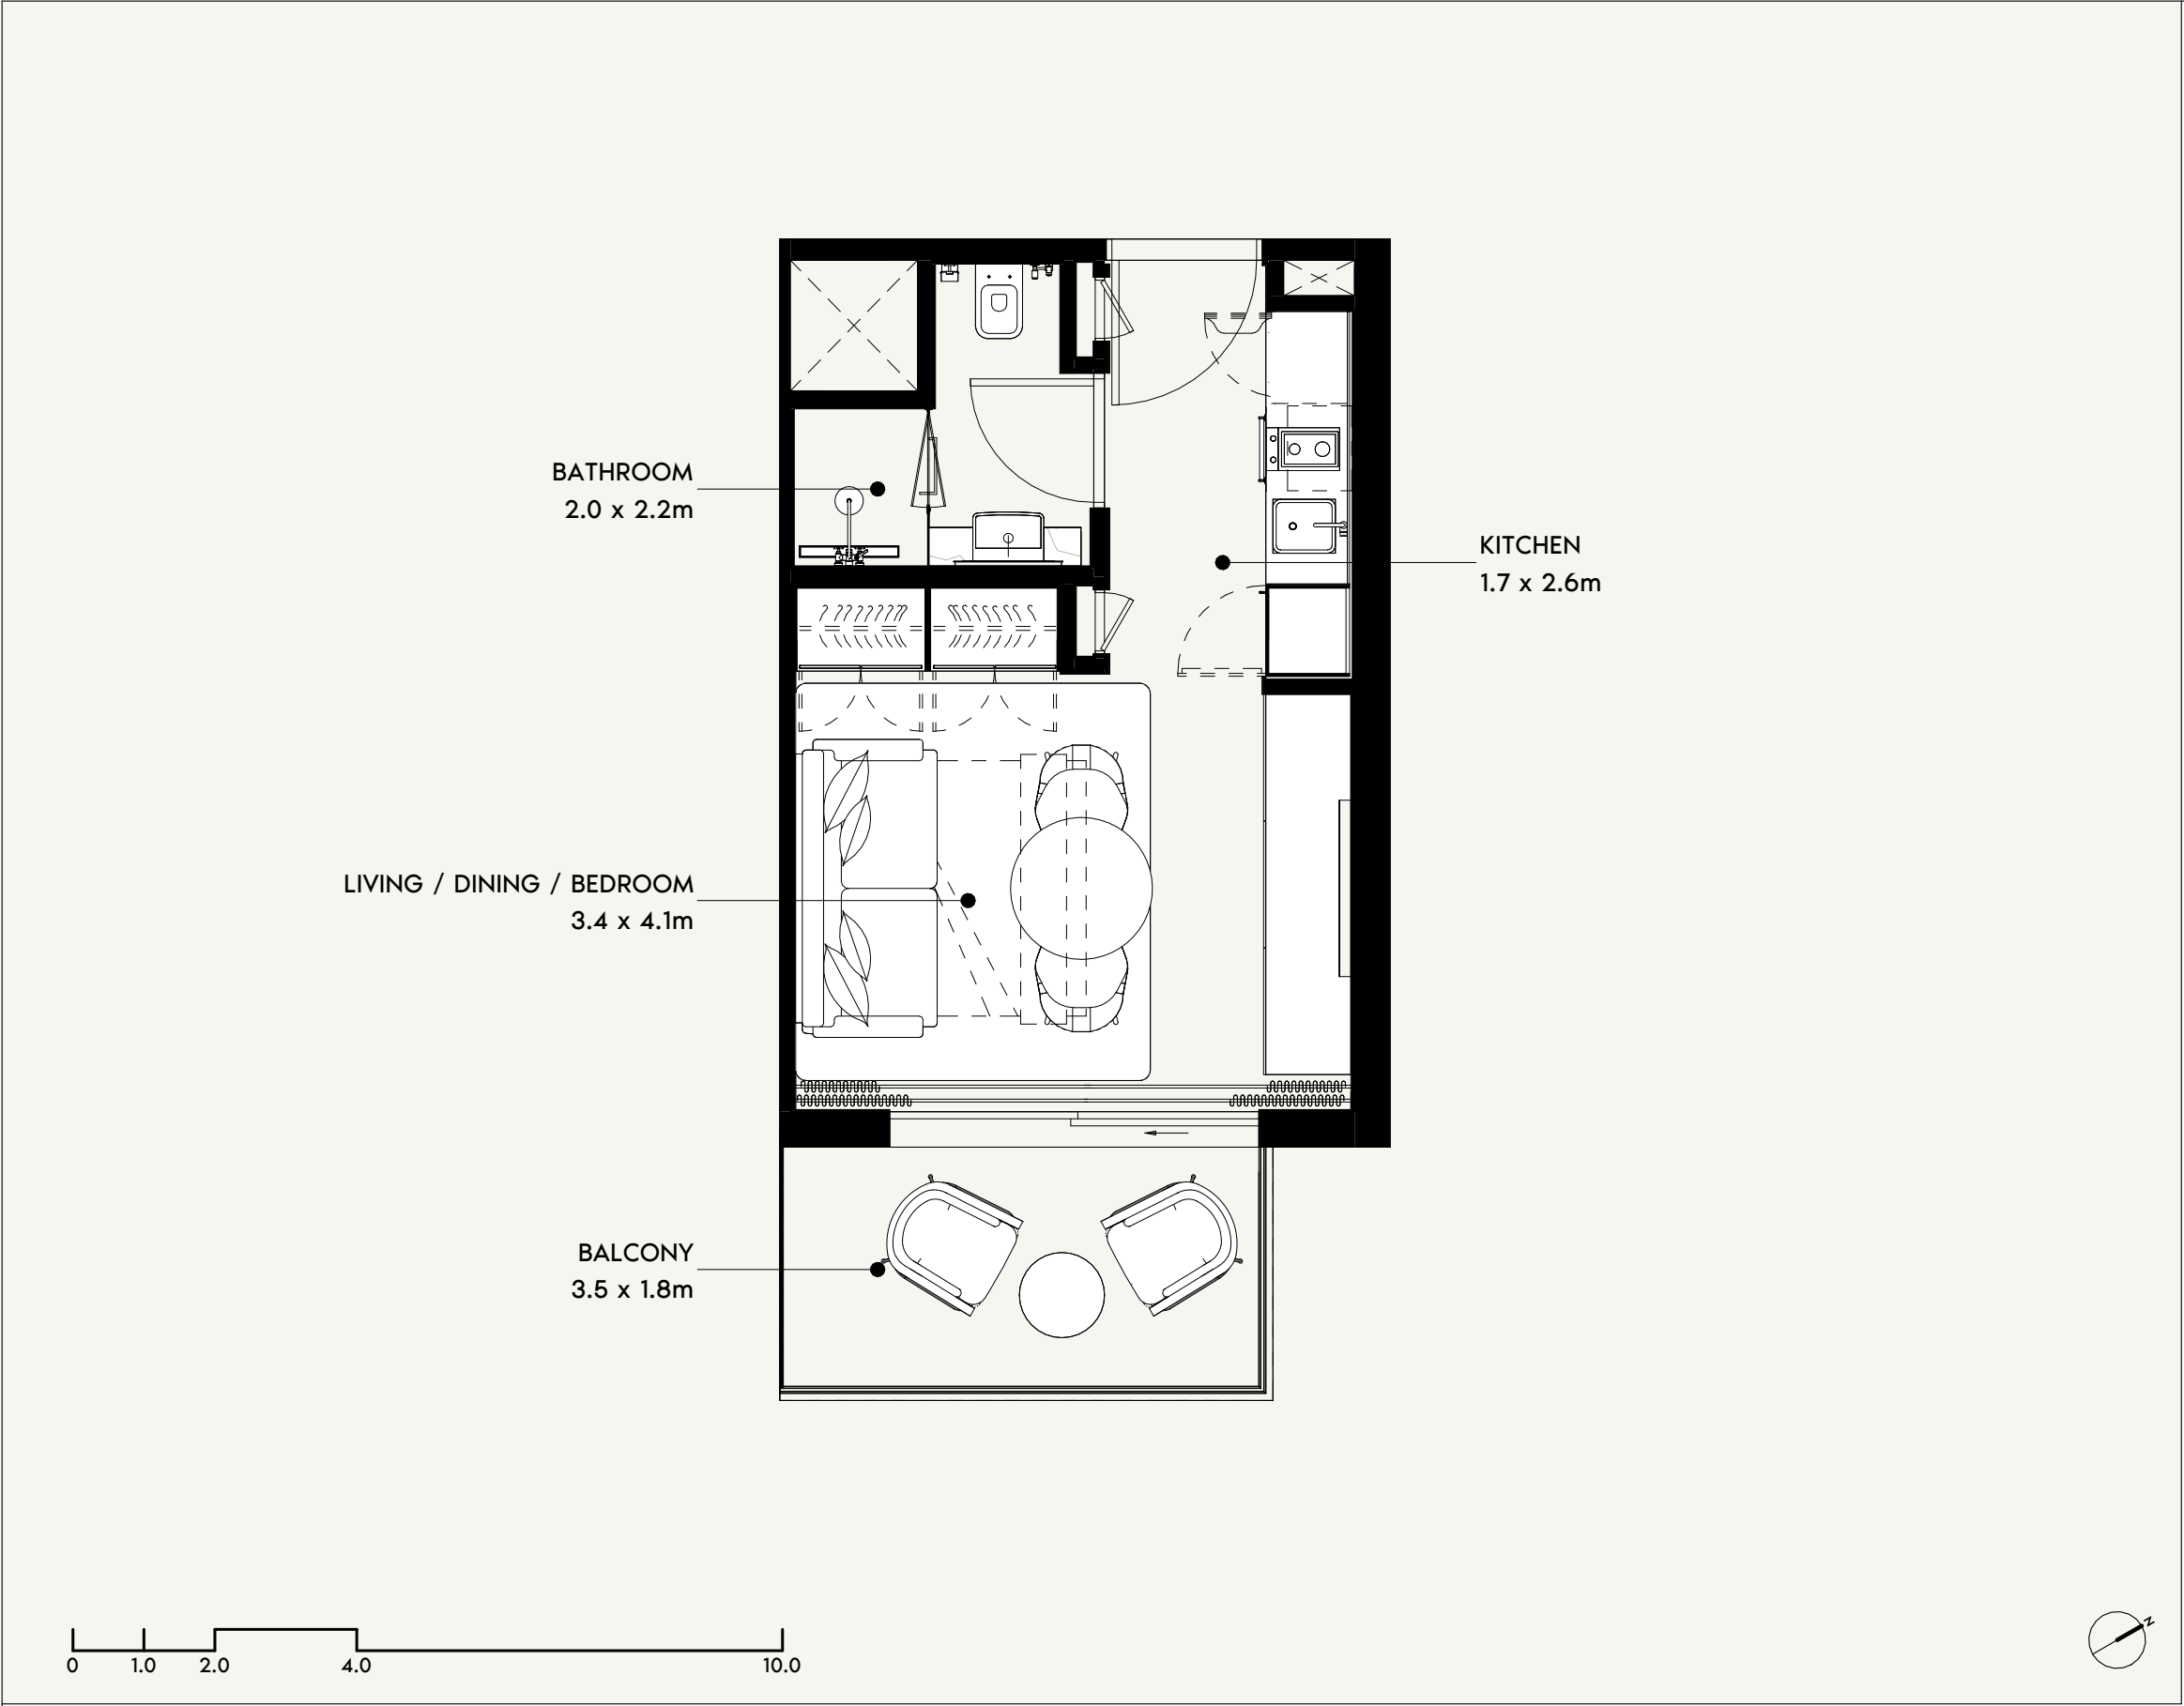

SCALE: N.T.S

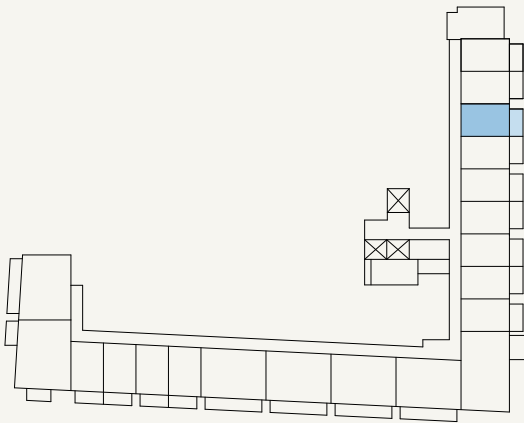

SCALE: N.T.S



FLOOR NO:
PODIUM 02

UNIT TYPE:
STUDIO (TYPE-3)

APARTMENT AREA:
270.07 SQ.FT. (25.09 SQ.M)


BALCONY AREA:
69.32 SQ.FT. (6.44 SQ.M)

DISCLAIMER:
THE COLORED MARKETING FLOOR PLANS PROVIDED BY THE DEVELOPER ARE FOR ILLUSTRATIVE PURPOSES ONLY. ACTUAL DIMENSIONS, LAYOUT, AND FINISHES MAY VARY FROM THOSE DEPICTED IN THE PLANS. FURNITURE, FIXTURES, AND EQUIPMENT SHOWN IN THE PLANS ARE FOR DECORATIVE PURPOSES ONLY AND ARE NOT INCLUDED IN THE PURCHASE OR LEASE OF THE PROPERTY. THE DEVELOPER RESERVES THE RIGHT TO MAKE MODIFICATIONS, REVISIONS, AND CHANGES TO THE FLOOR PLANS, SPECIFICATIONS, AND FEATURES WITHOUT PRIOR NOTICE.


TOTAL APARTMENT AREA:
339.39 SQ.FT. (31.53 SQ.M)

PROJECT NAME / BUILDING:
DJAZ1.09 / BUILDING-A


UNIT NO:
P203

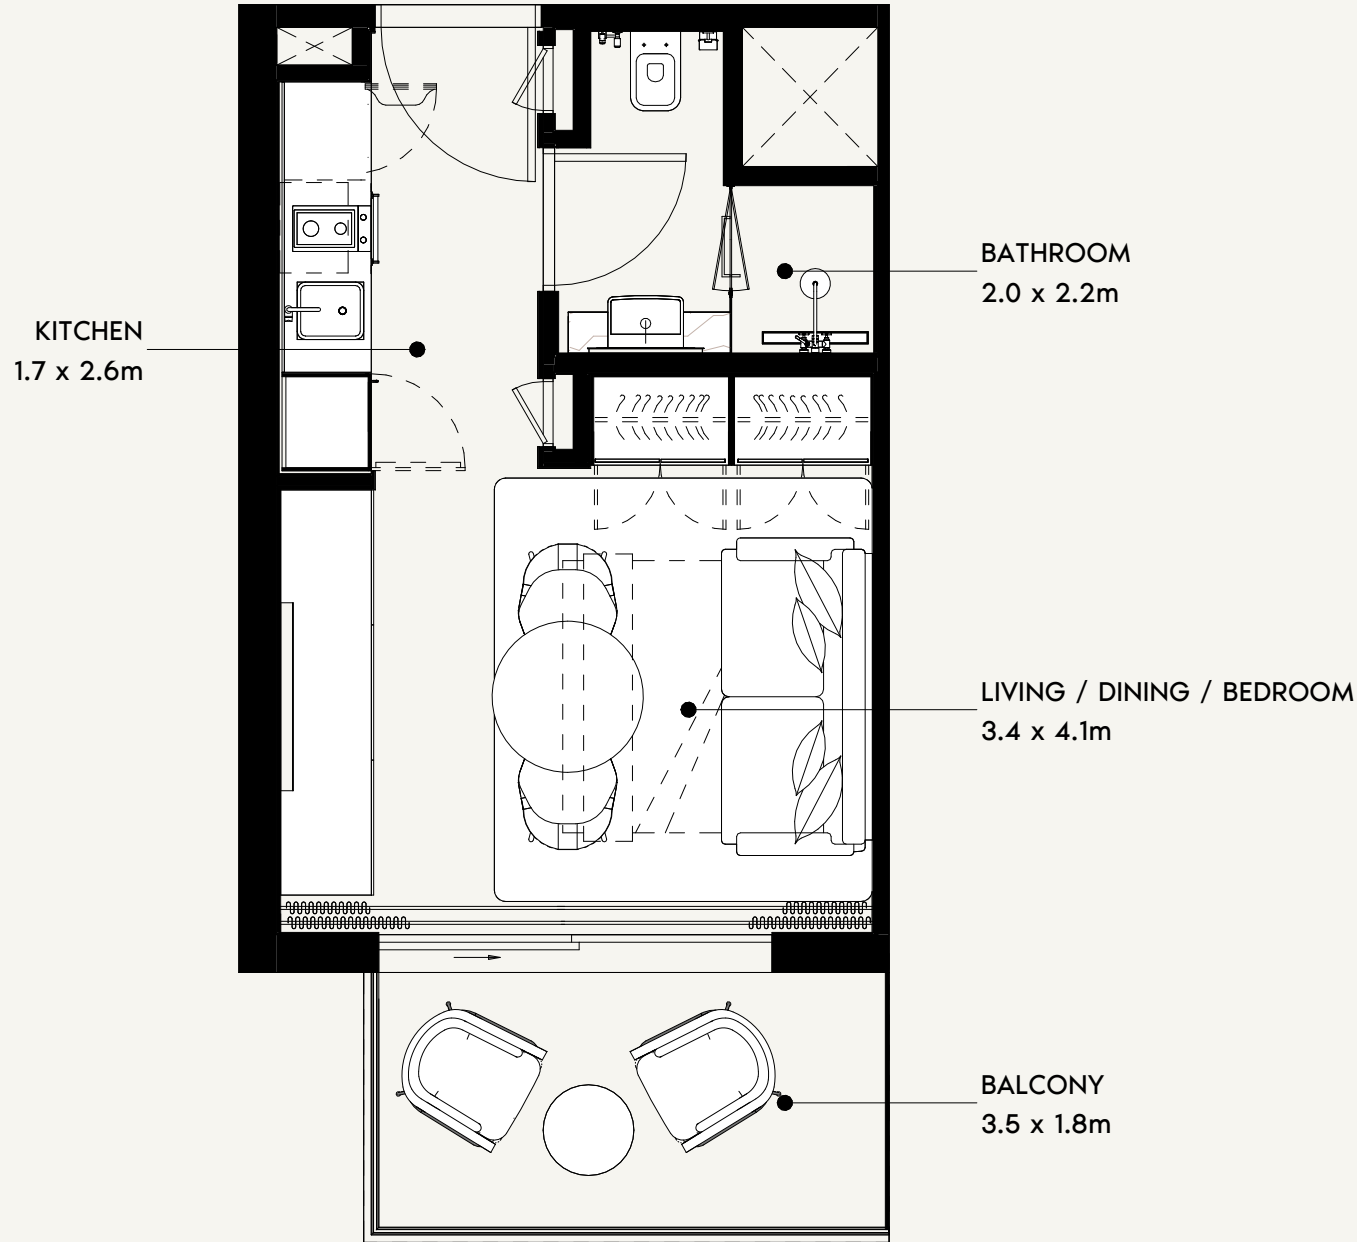

SCALE: N.T.S

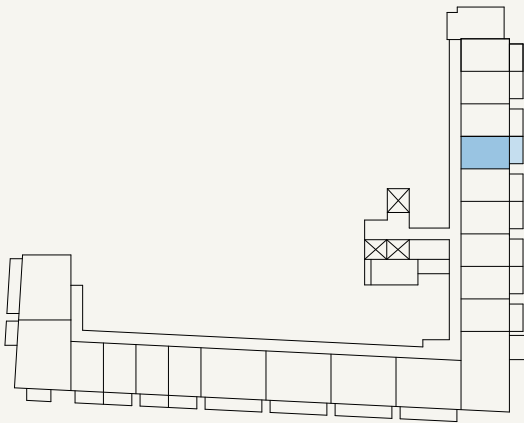

SCALE: N.T.S

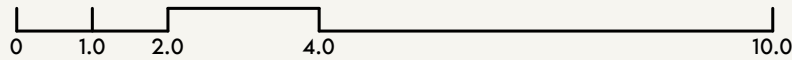

FLOOR NO:
PODIUM 02

UNIT TYPE:
STUDIO (TYPE-3 FLIP)

APARTMENT AREA:
270.07 SQ.FT. (25.09 SQ.M)

BALCONY AREA:
69.32 SQ.FT. (6.44 SQ.M)




DISCLAIMER:
THE COLORED MARKETING FLOOR PLANS PROVIDED BY THE DEVELOPER ARE FOR ILLUSTRATIVE PURPOSES ONLY. ACTUAL DIMENSIONS, LAYOUT, AND FINISHES MAY VARY FROM THOSE DEPICTED IN THE PLANS. FURNITURE, FIXTURES, AND EQUIPMENT SHOWN IN THE PLANS ARE FOR DECORATIVE PURPOSES ONLY AND ARE NOT INCLUDED IN THE PURCHASE OR LEASE OF THE PROPERTY. THE DEVELOPER RESERVES THE RIGHT TO MAKE MODIFICATIONS, REVISIONS, AND CHANGES TO THE FLOOR PLANS, SPECIFICATIONS, AND FEATURES WITHOUT PRIOR NOTICE.

TOTAL APARTMENT AREA:
339.39 SQ.FT. (31.53 SQ.M)


PROJECT NAME / BUILDING:
DJAZ1.09 / BUILDING-A

UNIT NO:
P204

SHEET SIZE A3 | DRAWN : | AUTHOR | REVIEWED : | CHECKED/APPROVED : | APPROVER

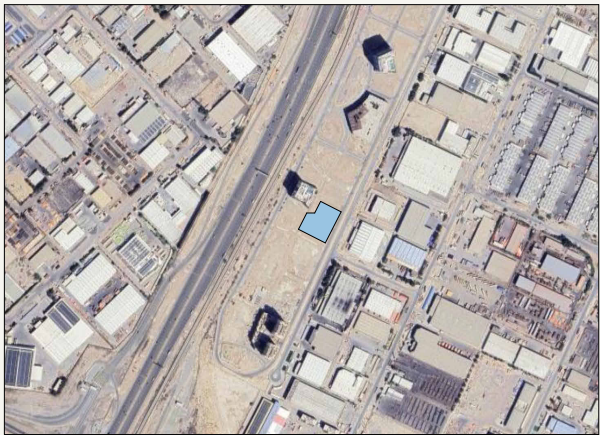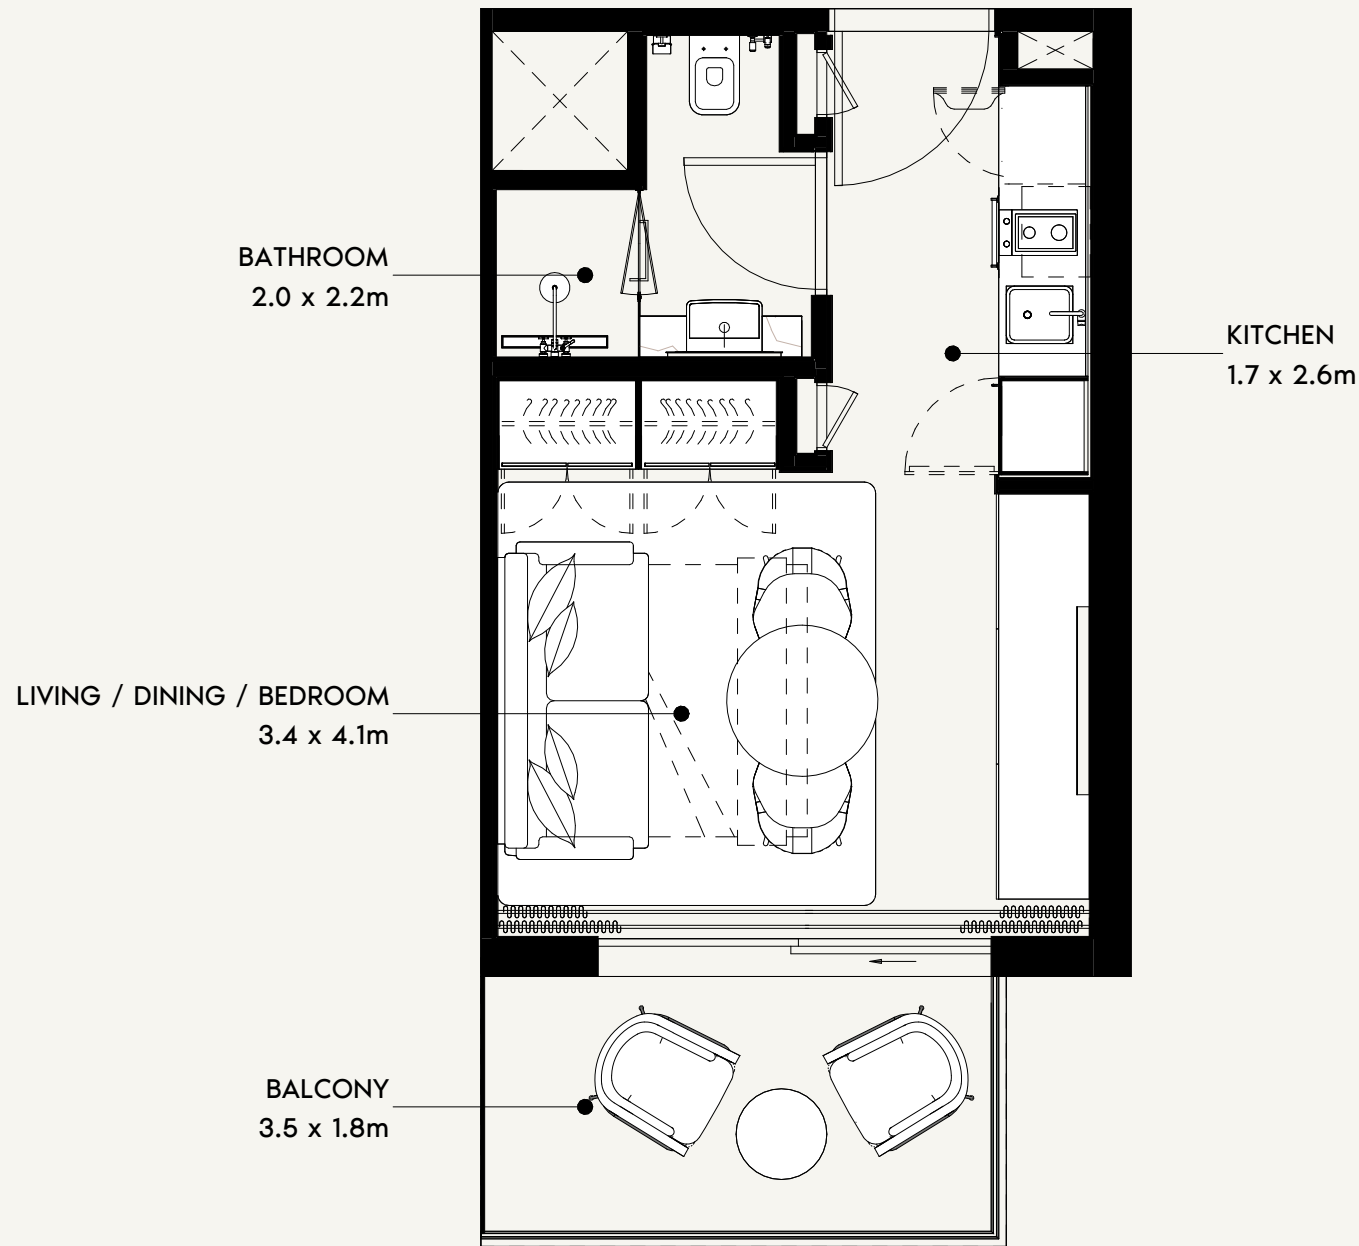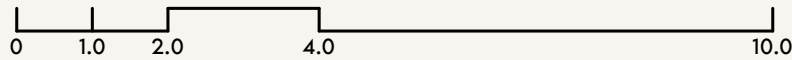

SCALE: N.T.S

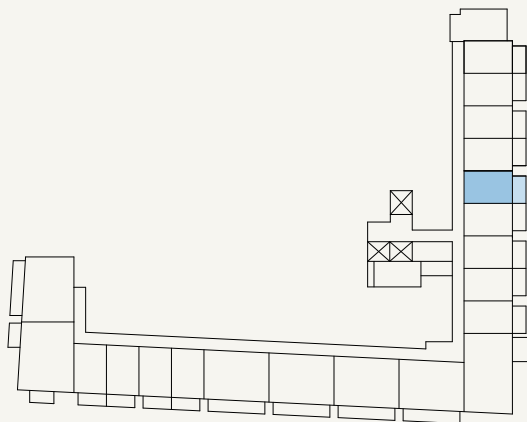

SCALE: N.T.S



FLOOR NO:
PODIUM 02

UNIT TYPE:
STUDIO (TYPE-3)

APARTMENT AREA:
270.07 SQ.FT. (25.09 SQ.M)



BALCONY AREA:
69.32 SQ.FT. (6.44 SQ.M)

DISCLAIMER:
THE COLORED MARKETING FLOOR PLANS PROVIDED BY THE DEVELOPER ARE FOR ILLUSTRATIVE PURPOSES ONLY. ACTUAL DIMENSIONS, LAYOUT, AND FINISHES MAY VARY FROM THOSE DEPICTED IN THE PLANS. FURNITURE, FIXTURES, AND EQUIPMENT SHOWN IN THE PLANS ARE FOR DECORATIVE PURPOSES ONLY AND ARE NOT INCLUDED IN THE PURCHASE OR LEASE OF THE PROPERTY. THE DEVELOPER RESERVES THE RIGHT TO MAKE MODIFICATIONS, REVISIONS, AND CHANGES TO THE FLOOR PLANS, SPECIFICATIONS, AND FEATURES WITHOUT PRIOR NOTICE.


TOTAL APARTMENT AREA:
339.39 SQ.FT. (31.53 SQ.M)

PROJECT NAME / BUILDING:
DJAZ1.09 / BUILDING-A

UNIT NO:
P205

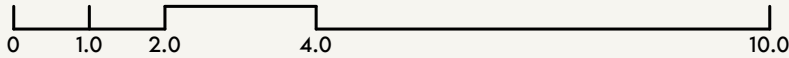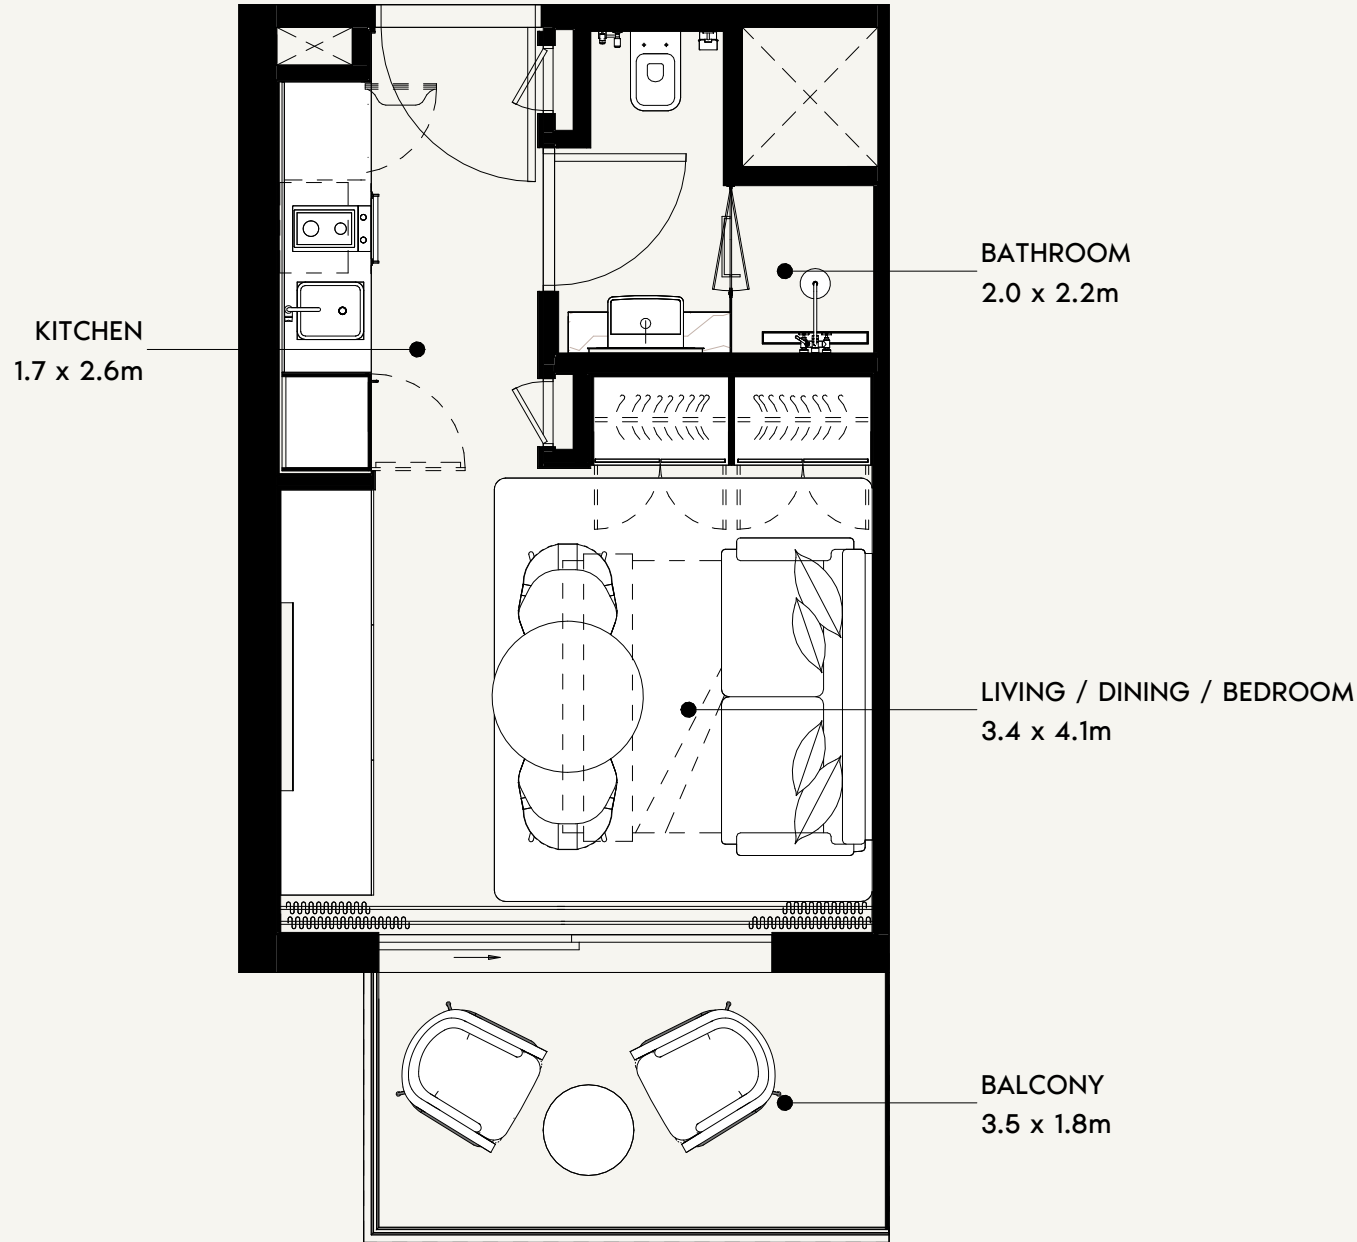

SCALE: N.T.S

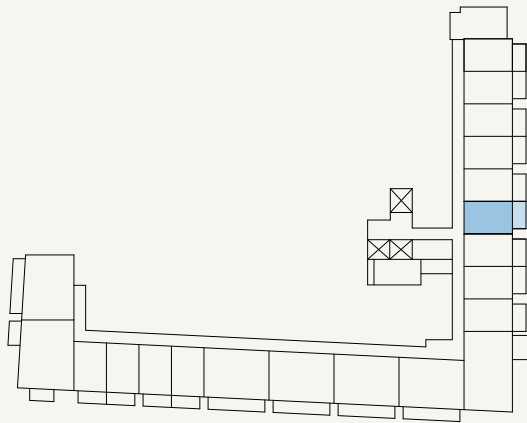

SCALE: N.T.S



FLOOR NO:
PODIUM 02

UNIT TYPE:
STUDIO (TYPE-3 FLIP)

APARTMENT AREA:
270.07 SQ.FT. (25.09 SQ.M)

BALCONY AREA:
69.32 SQ.FT. (6.44 SQ.M)




DISCLAIMER:
THE COLORED MARKETING FLOOR PLANS PROVIDED BY THE DEVELOPER ARE FOR ILLUSTRATIVE PURPOSES ONLY. ACTUAL DIMENSIONS, LAYOUT, AND FINISHES MAY VARY FROM THOSE DEPICTED IN THE PLANS. FURNITURE, FIXTURES, AND EQUIPMENT SHOWN IN THE PLANS ARE FOR DECORATIVE PURPOSES ONLY AND ARE NOT INCLUDED IN THE PURCHASE OR LEASE OF THE PROPERTY. THE DEVELOPER RESERVES THE RIGHT TO MAKE MODIFICATIONS, REVISIONS, AND CHANGES TO THE FLOOR PLANS, SPECIFICATIONS, AND FEATURES WITHOUT PRIOR NOTICE.

TOTAL APARTMENT AREA:
339.39 SQ.FT. (31.53 SQ.M)


PROJECT NAME / BUILDING:
DJAZ1.09 / BUILDING-A

UNIT NO:
P206

SHEET SIZE A3 | DRAWN : | AUTHOR | REVIEWED : | CHECKED/APPROVED : | APPROVER

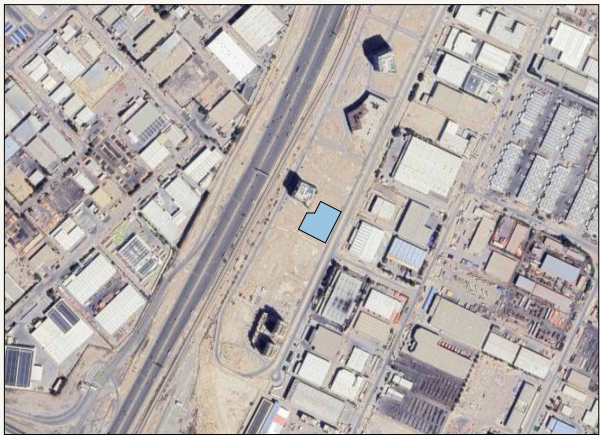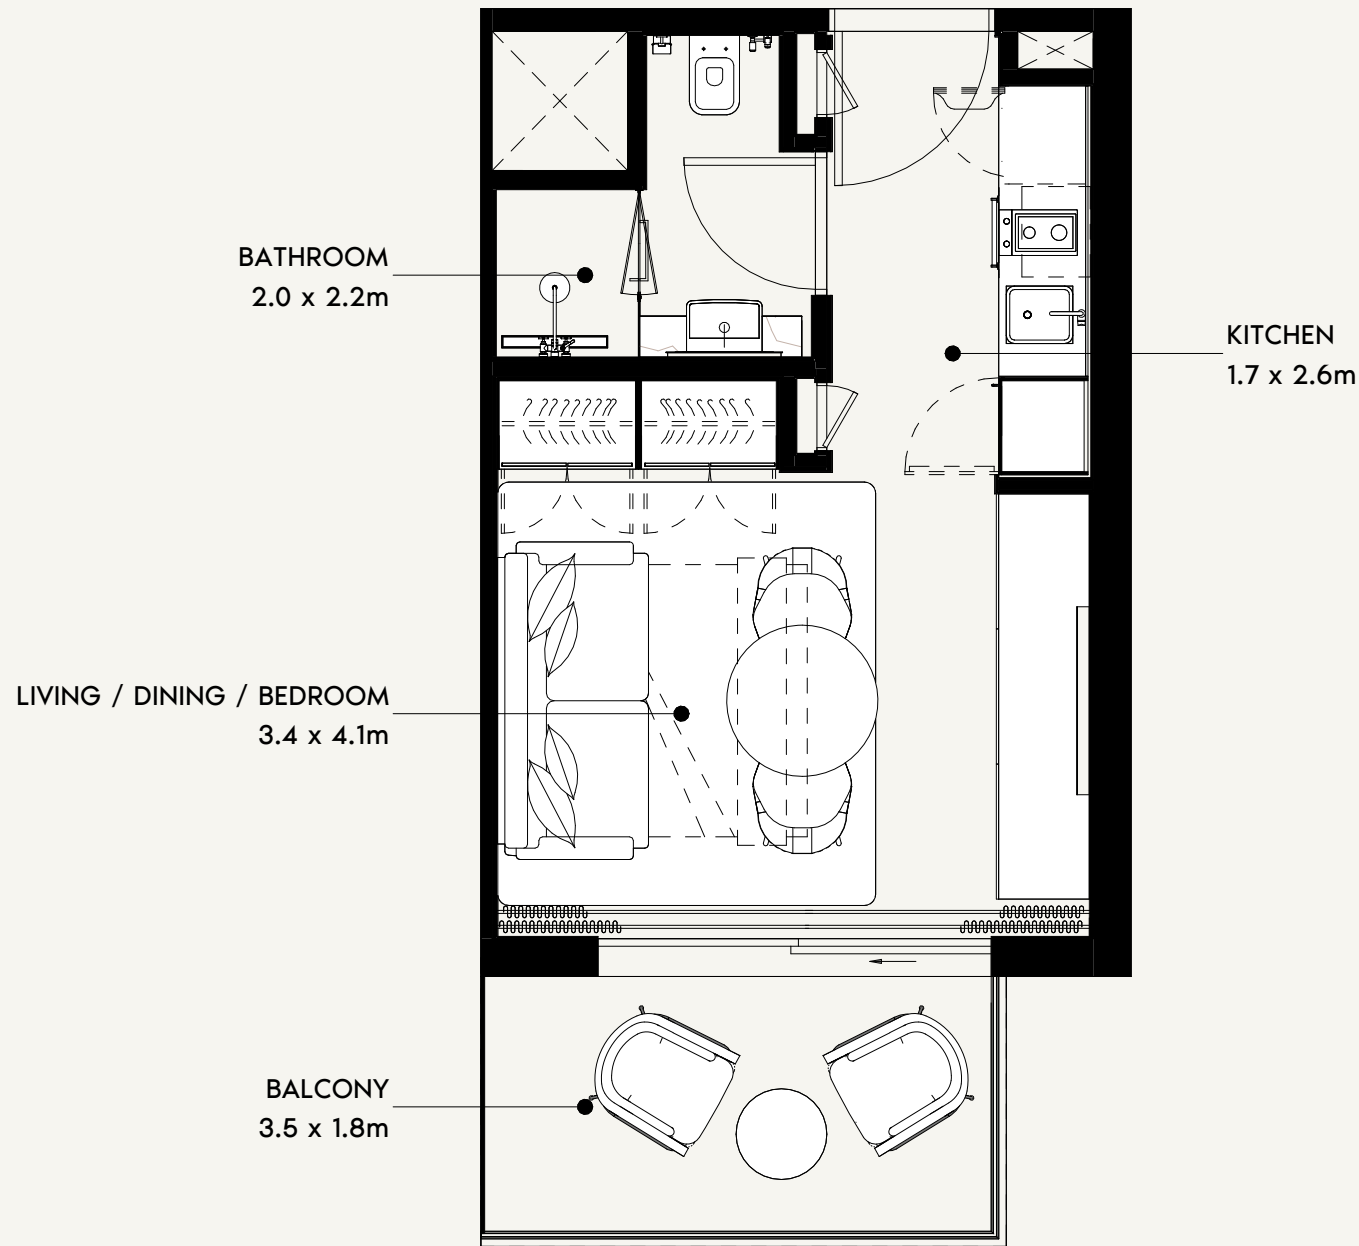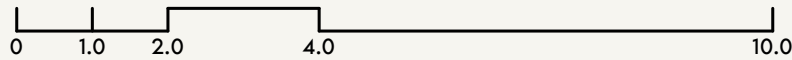

SCALE: N.T.S

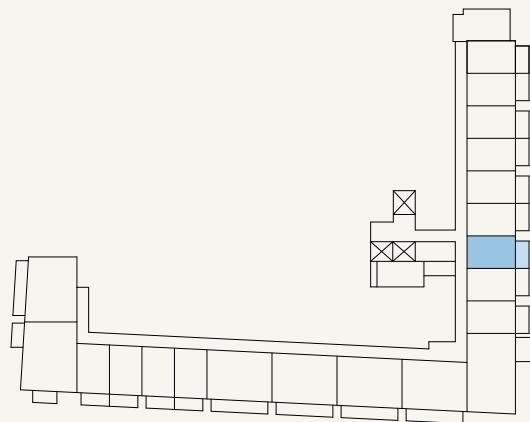

SCALE: N.T.S



FLOOR NO:
PODIUM 02

UNIT TYPE:
STUDIO (TYPE-3)

APARTMENT AREA:
270.07 SQ.FT. (25.09 SQ.M)



BALCONY AREA:
69.32 SQ.FT. (6.44 SQ.M)

DISCLAIMER:
THE COLORED MARKETING FLOOR PLANS PROVIDED BY THE DEVELOPER ARE FOR ILLUSTRATIVE PURPOSES ONLY. ACTUAL DIMENSIONS, LAYOUT, AND FINISHES MAY VARY FROM THOSE DEPICTED IN THE PLANS. FURNITURE, FIXTURES, AND EQUIPMENT SHOWN IN THE PLANS ARE FOR DECORATIVE PURPOSES ONLY AND ARE NOT INCLUDED IN THE PURCHASE OR LEASE OF THE PROPERTY. THE DEVELOPER RESERVES THE RIGHT TO MAKE MODIFICATIONS, REVISIONS, AND CHANGES TO THE FLOOR PLANS, SPECIFICATIONS, AND FEATURES WITHOUT PRIOR NOTICE.


TOTAL APARTMENT AREA:
339.39 SQ.FT. (31.53 SQ.M)

PROJECT NAME / BUILDING:
DJAZ1.09 / BUILDING-A

UNIT NO:
P207

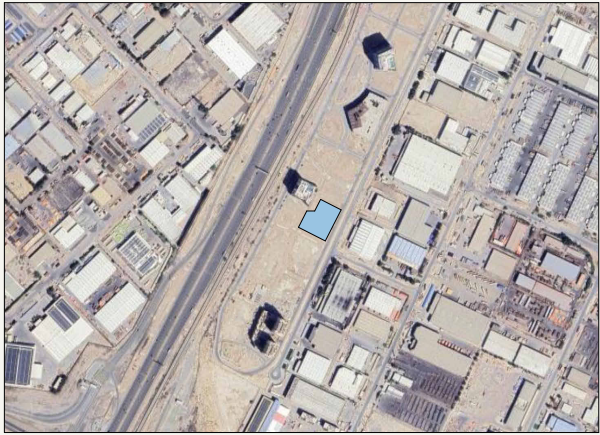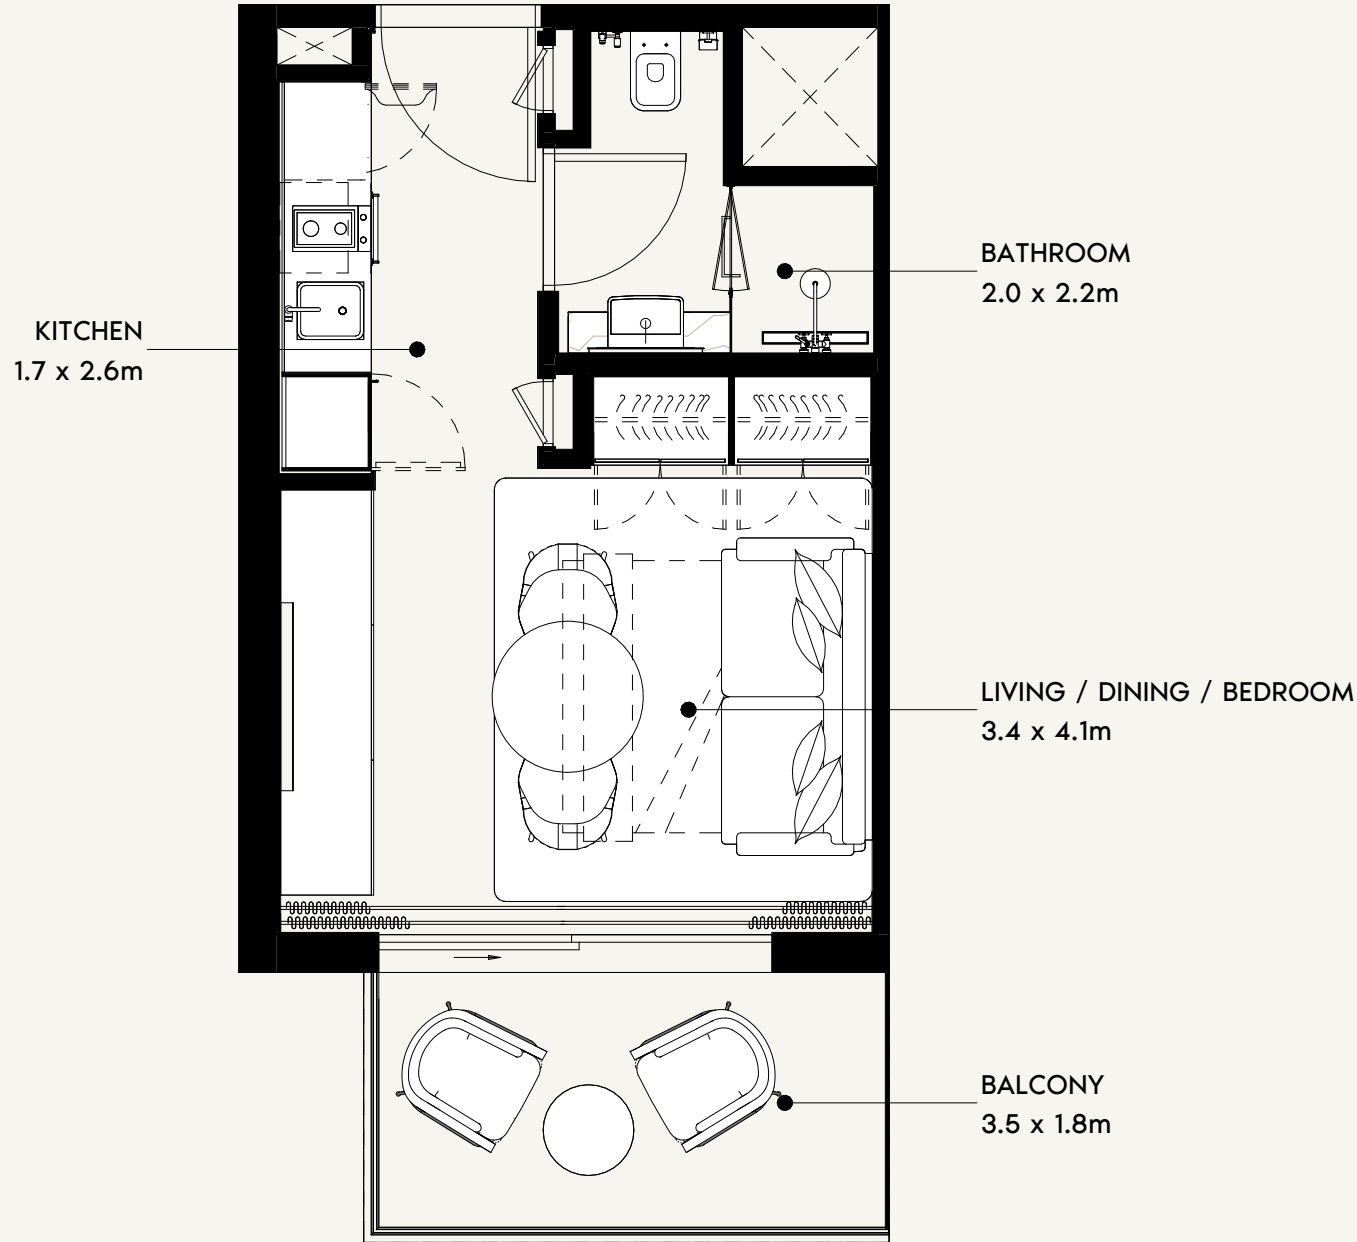

SCALE: N.T.S

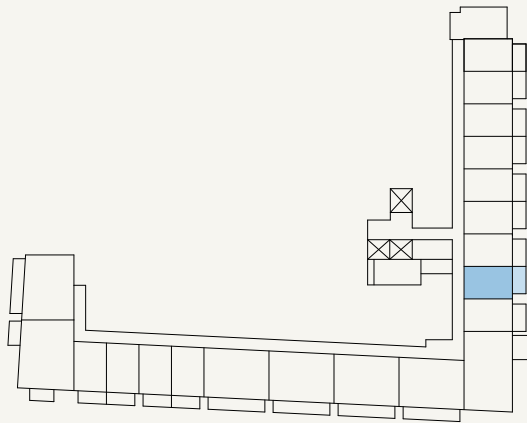

SCALE: N.T.S



FLOOR NO:
PODIUM 02

UNIT TYPE:
STUDIO (TYPE-3 FLIP)

APARTMENT AREA:
270.07 SQ.FT. (25.09 SQ.M)



BALCONY AREA:
69.32 SQ.FT. (6.44 SQ.M)

DISCLAIMER:
THE COLORED MARKETING FLOOR PLANS PROVIDED BY THE DEVELOPER ARE FOR ILLUSTRATIVE PURPOSES ONLY. ACTUAL DIMENSIONS, LAYOUT, AND FINISHES MAY VARY FROM THOSE DEPICTED IN THE PLANS. FURNITURE, FIXTURES, AND EQUIPMENT SHOWN IN THE PLANS ARE FOR DECORATIVE PURPOSES ONLY AND ARE NOT INCLUDED IN THE PURCHASE OR LEASE OF THE PROPERTY. THE DEVELOPER RESERVES THE RIGHT TO MAKE MODIFICATIONS, REVISIONS, AND CHANGES TO THE FLOOR PLANS, SPECIFICATIONS, AND FEATURES WITHOUT PRIOR NOTICE.


TOTAL APARTMENT AREA:
339.39 SQ.FT. (31.53 SQ.M)

PROJECT NAME / BUILDING:
DJAZ1.09 / BUILDING-A

UNIT NO:
P208

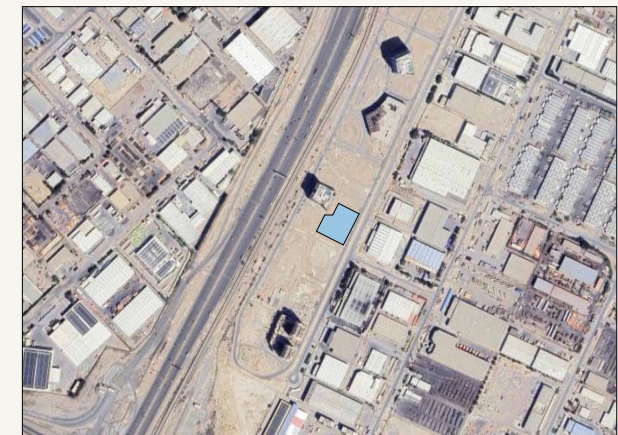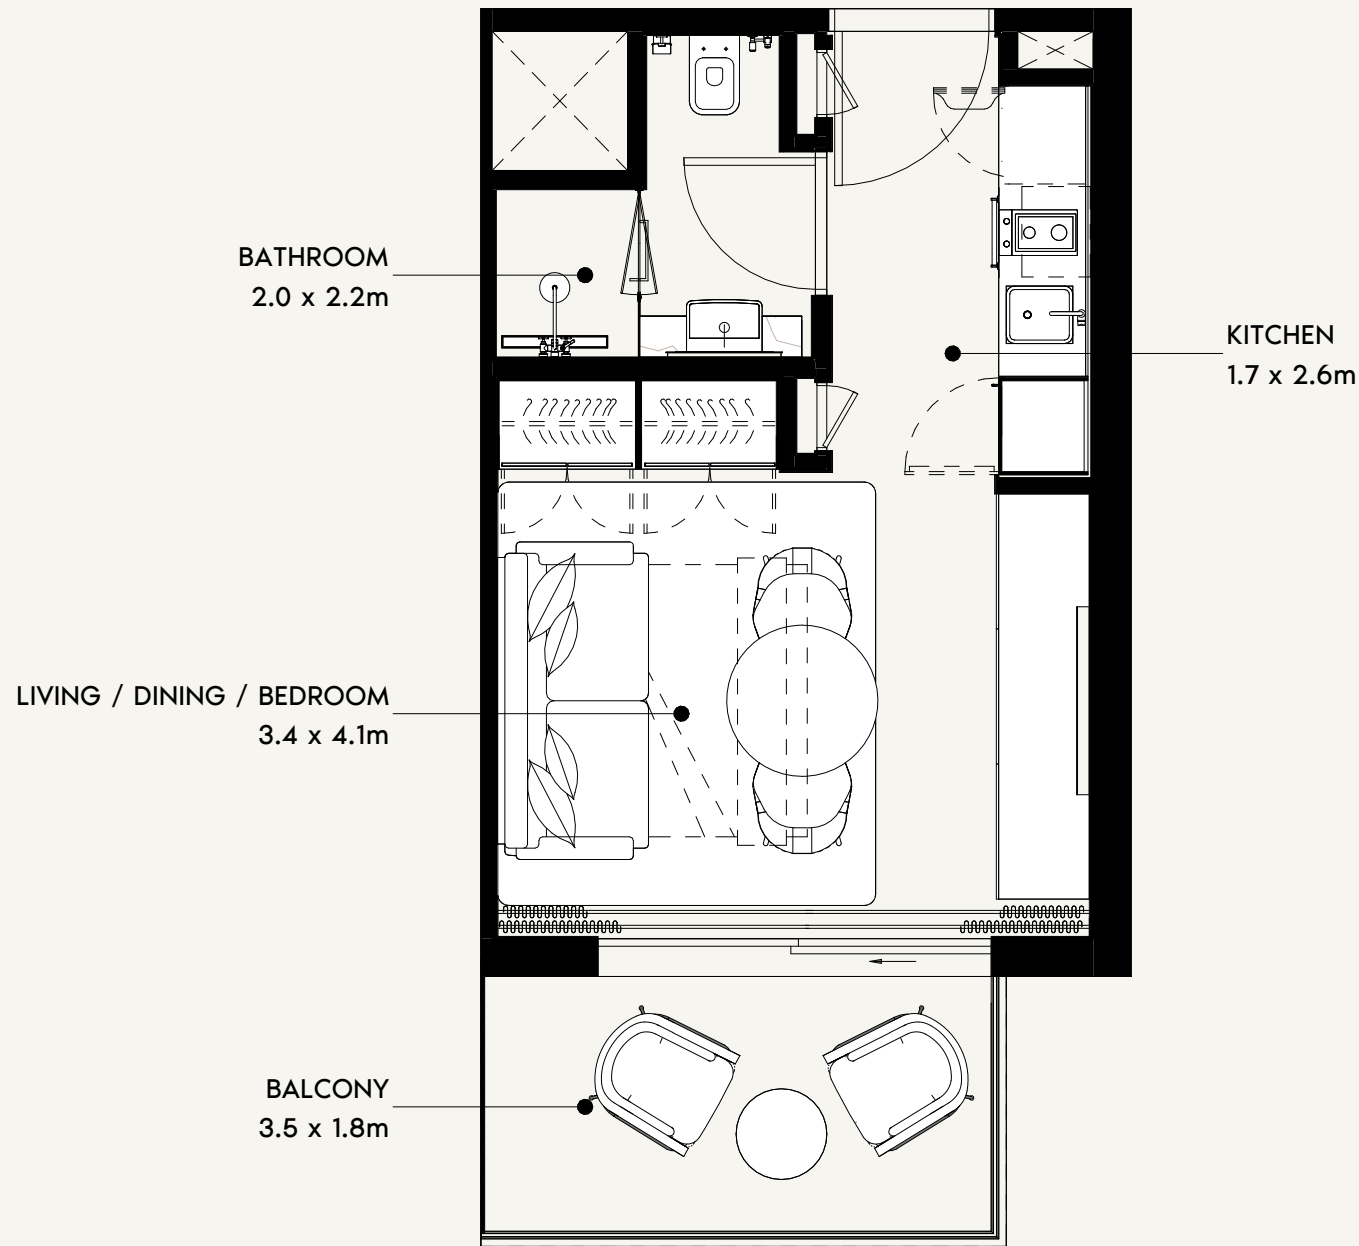

SCALE: N.T.S

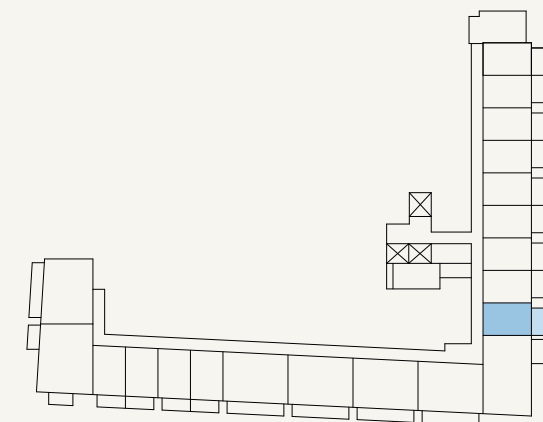

SCALE: N.T.S



FLOOR NO:
PODIUM 02

UNIT TYPE:
STUDIO (TYPE-3)

APARTMENT AREA:
271.79 SQ.FT. (25.25 SQ.M)

BALCONY AREA:
69.21 SQ.FT. (6.43 SQ.M)






DISCLAIMER:
THE COLORED MARKETING FLOOR PLANS PROVIDED BY THE DEVELOPER ARE FOR ILLUSTRATIVE PURPOSES ONLY. ACTUAL DIMENSIONS, LAYOUT, AND FINISHES MAY VARY FROM THOSE DEPICTED IN THE PLANS. FURNITURE, FIXTURES, AND EQUIPMENT SHOWN IN THE PLANS ARE FOR DECORATIVE PURPOSES ONLY AND ARE NOT INCLUDED IN THE PURCHASE OR LEASE OF THE PROPERTY. THE DEVELOPER RESERVES THE RIGHT TO MAKE MODIFICATIONS, REVISIONS, AND CHANGES TO THE FLOOR PLANS, SPECIFICATIONS, AND FEATURES WITHOUT PRIOR NOTICE.

TOTAL APARTMENT AREA:
341.00 SQ.FT. (31.68 SQ.M)

PROJECT NAME / BUILDING:
DJAZ1.09 / BUILDING-A

UNIT NO:
P209

SHEET SIZE A3
DRAWN :
Author
REVIEWED :
Check/Approved :
Approver

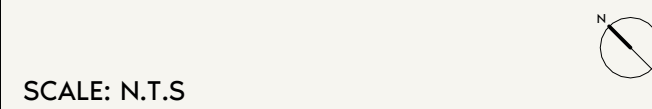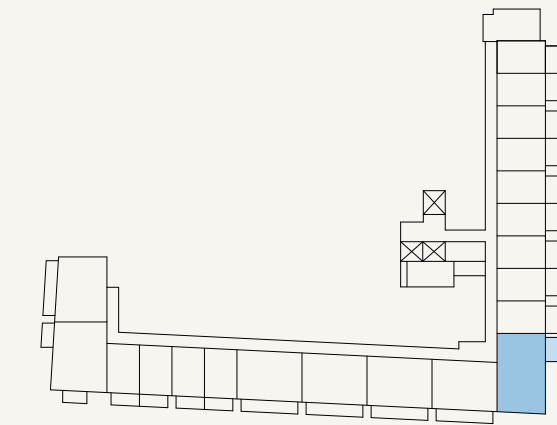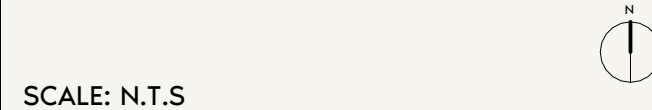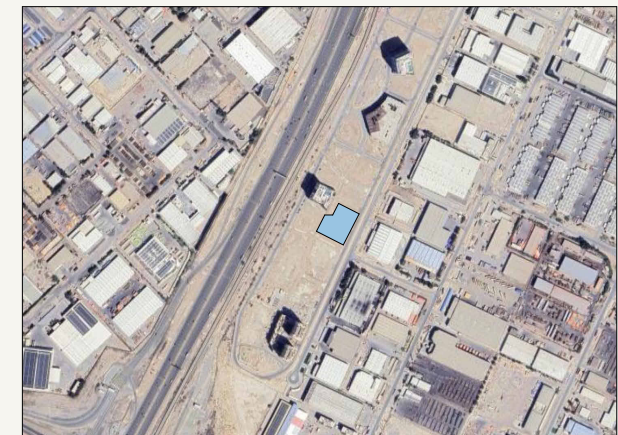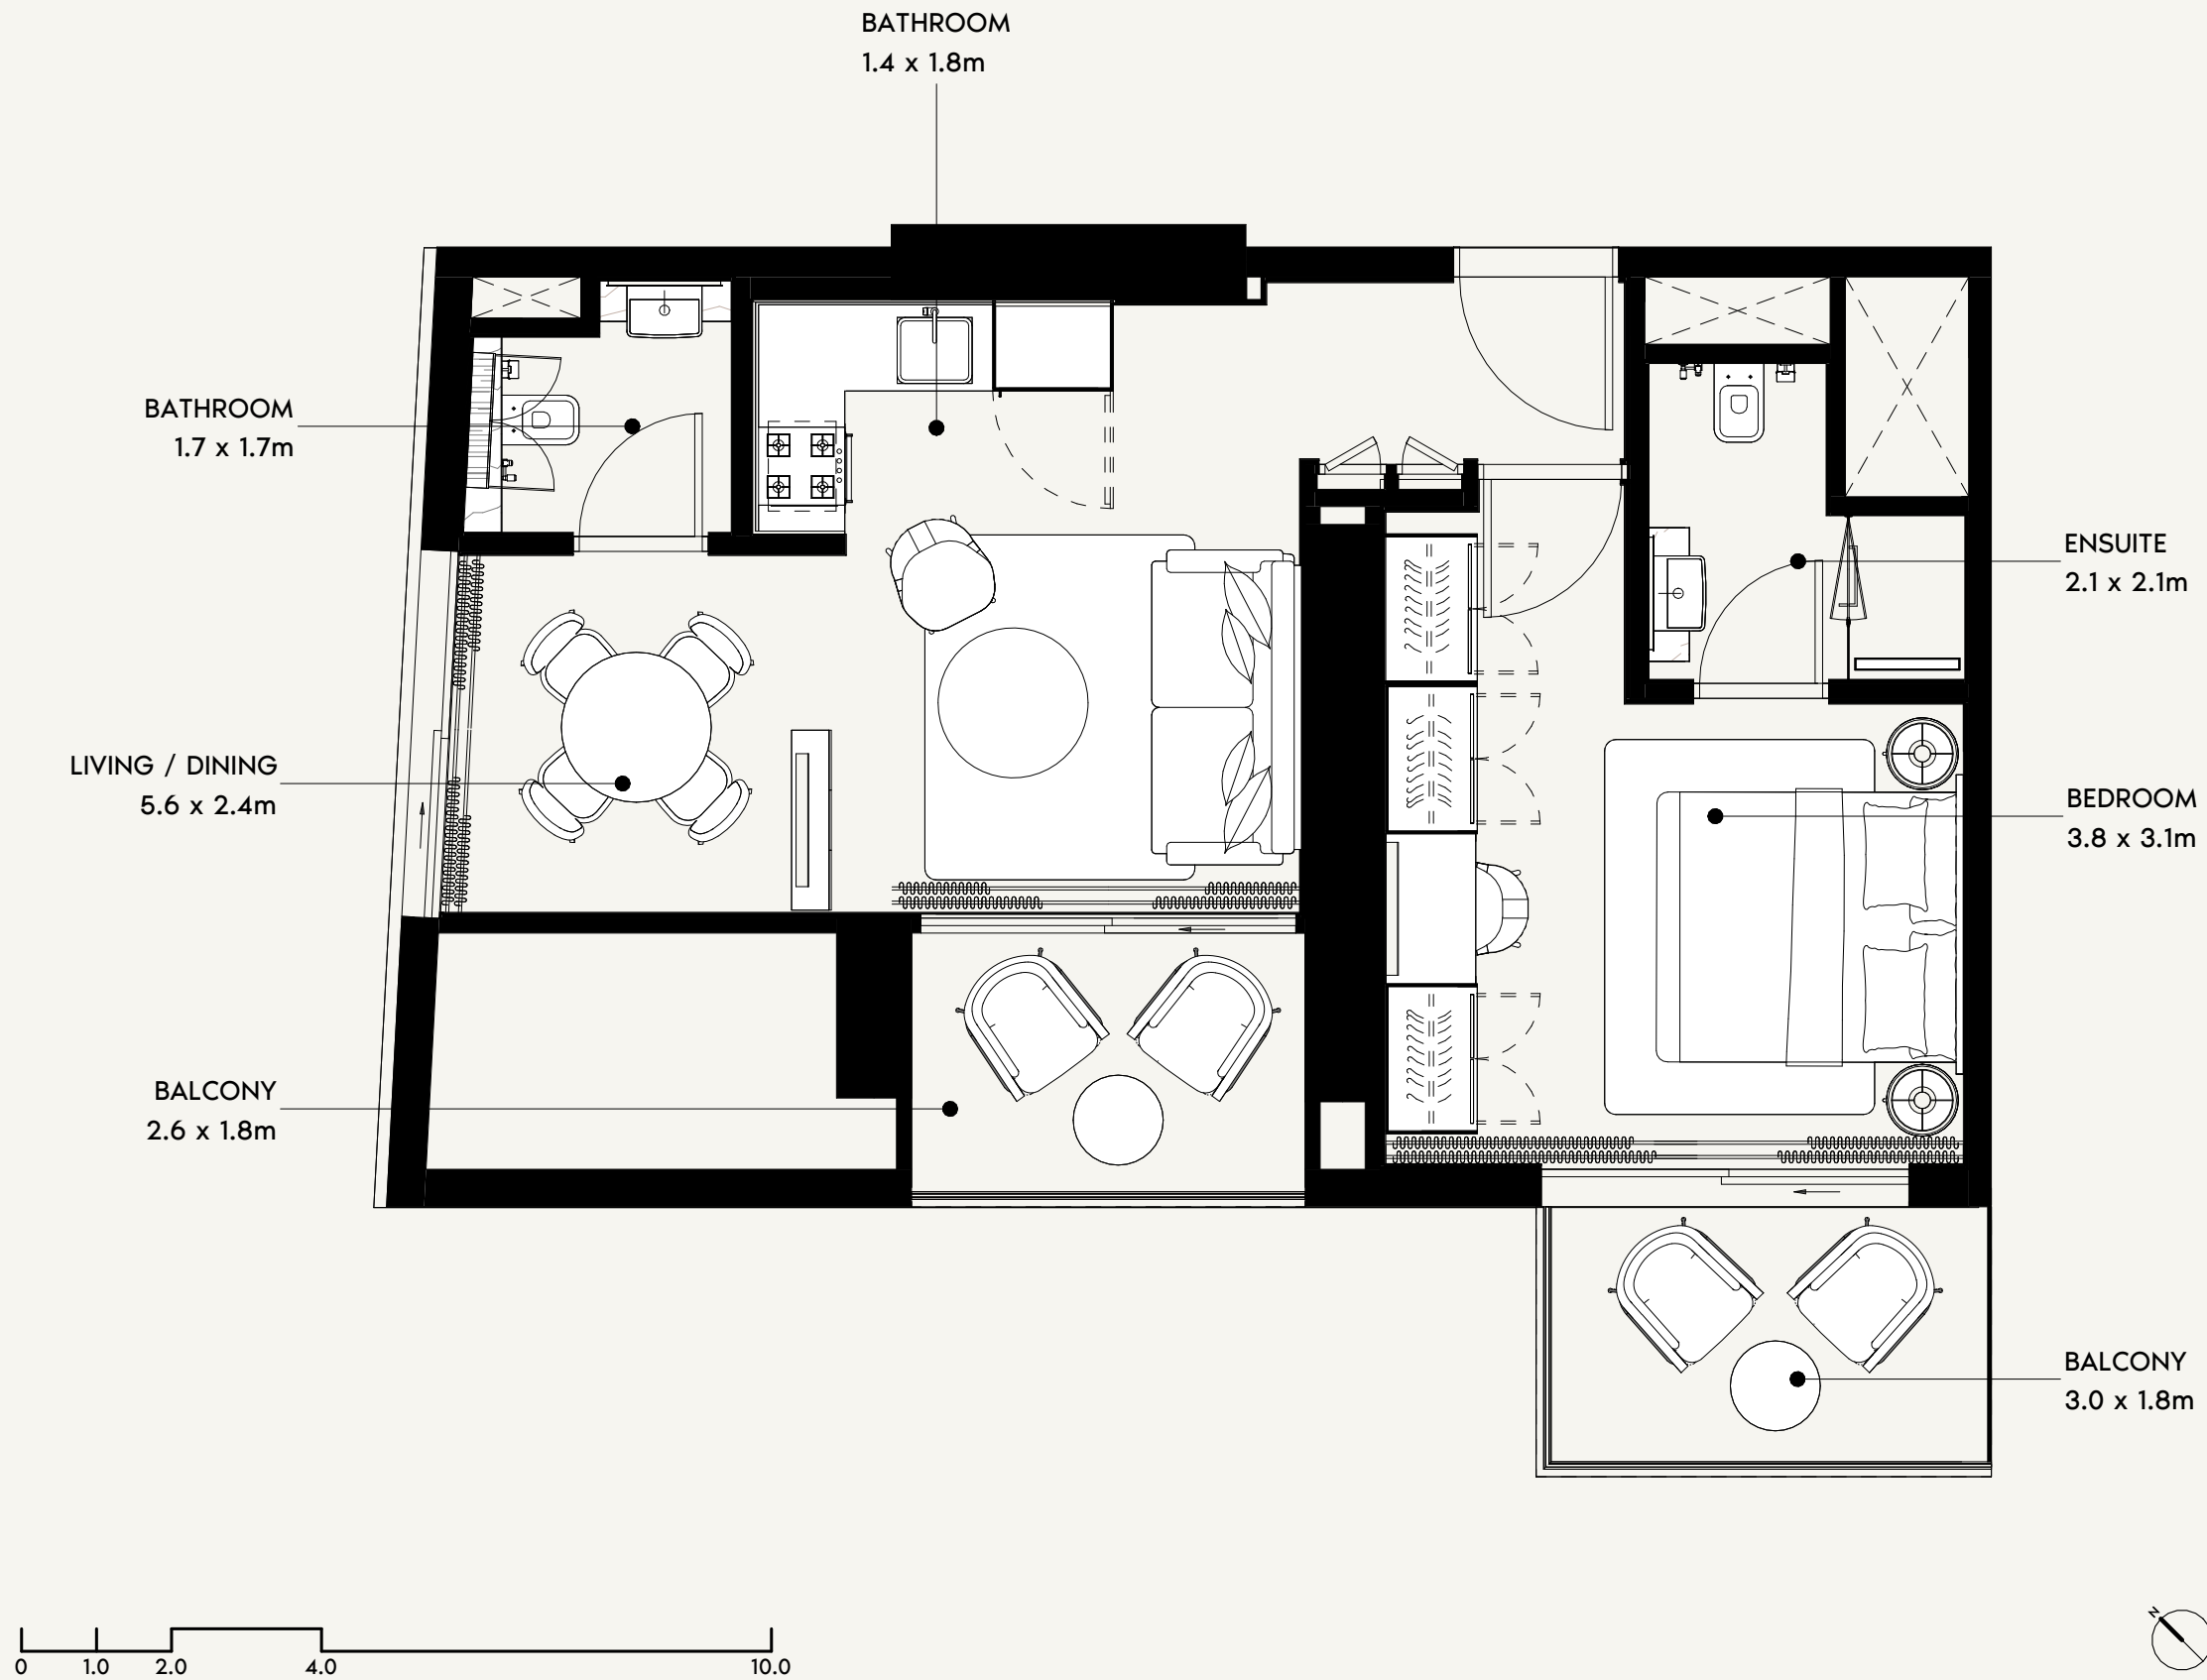

FLOOR NO:
PODIUM 02

UNIT TYPE:
1 BEDROOM (TYPE-5)

APARTMENT AREA:
545.41 SQ.FT. (50.67 SQ.M)

BALCONY AREA:
119.80 SQ.FT. (11.13 SQ.M)





DISCLAIMER:
THE COLORED MARKETING FLOOR PLANS PROVIDED BY THE DEVELOPER ARE FOR ILLUSTRATIVE PURPOSES ONLY. ACTUAL DIMENSIONS, LAYOUT, AND FINISHES MAY VARY FROM THOSE DEPICTED IN THE PLANS. FURNITURE, FIXTURES, AND EQUIPMENT SHOWN IN THE PLANS ARE FOR DECORATIVE PURPOSES ONLY AND ARE NOT INCLUDED IN THE PURCHASE OR LEASE OF THE PROPERTY. THE DEVELOPER RESERVES THE RIGHT TO MAKE MODIFICATIONS, REVISIONS, AND CHANGES TO THE FLOOR PLANS, SPECIFICATIONS, AND FEATURES WITHOUT PRIOR NOTICE.

TOTAL APARTMENT AREA:
665.22 SQ.FT. (61.80 SQ.M)

PROJECT NAME / BUILDING:
DJAZ1.09 / BUILDING-A

UNIT NO:
P210

SHEET SIZE A3
DRAWN :
Author
REVIEWED :
Check/Approved :
Approver

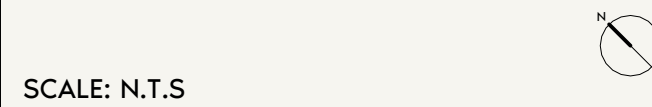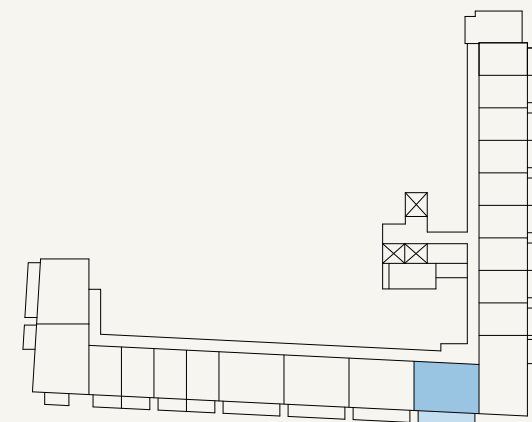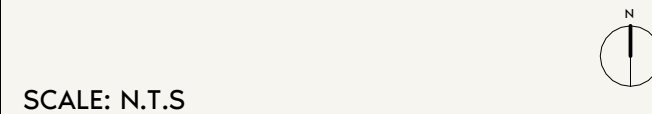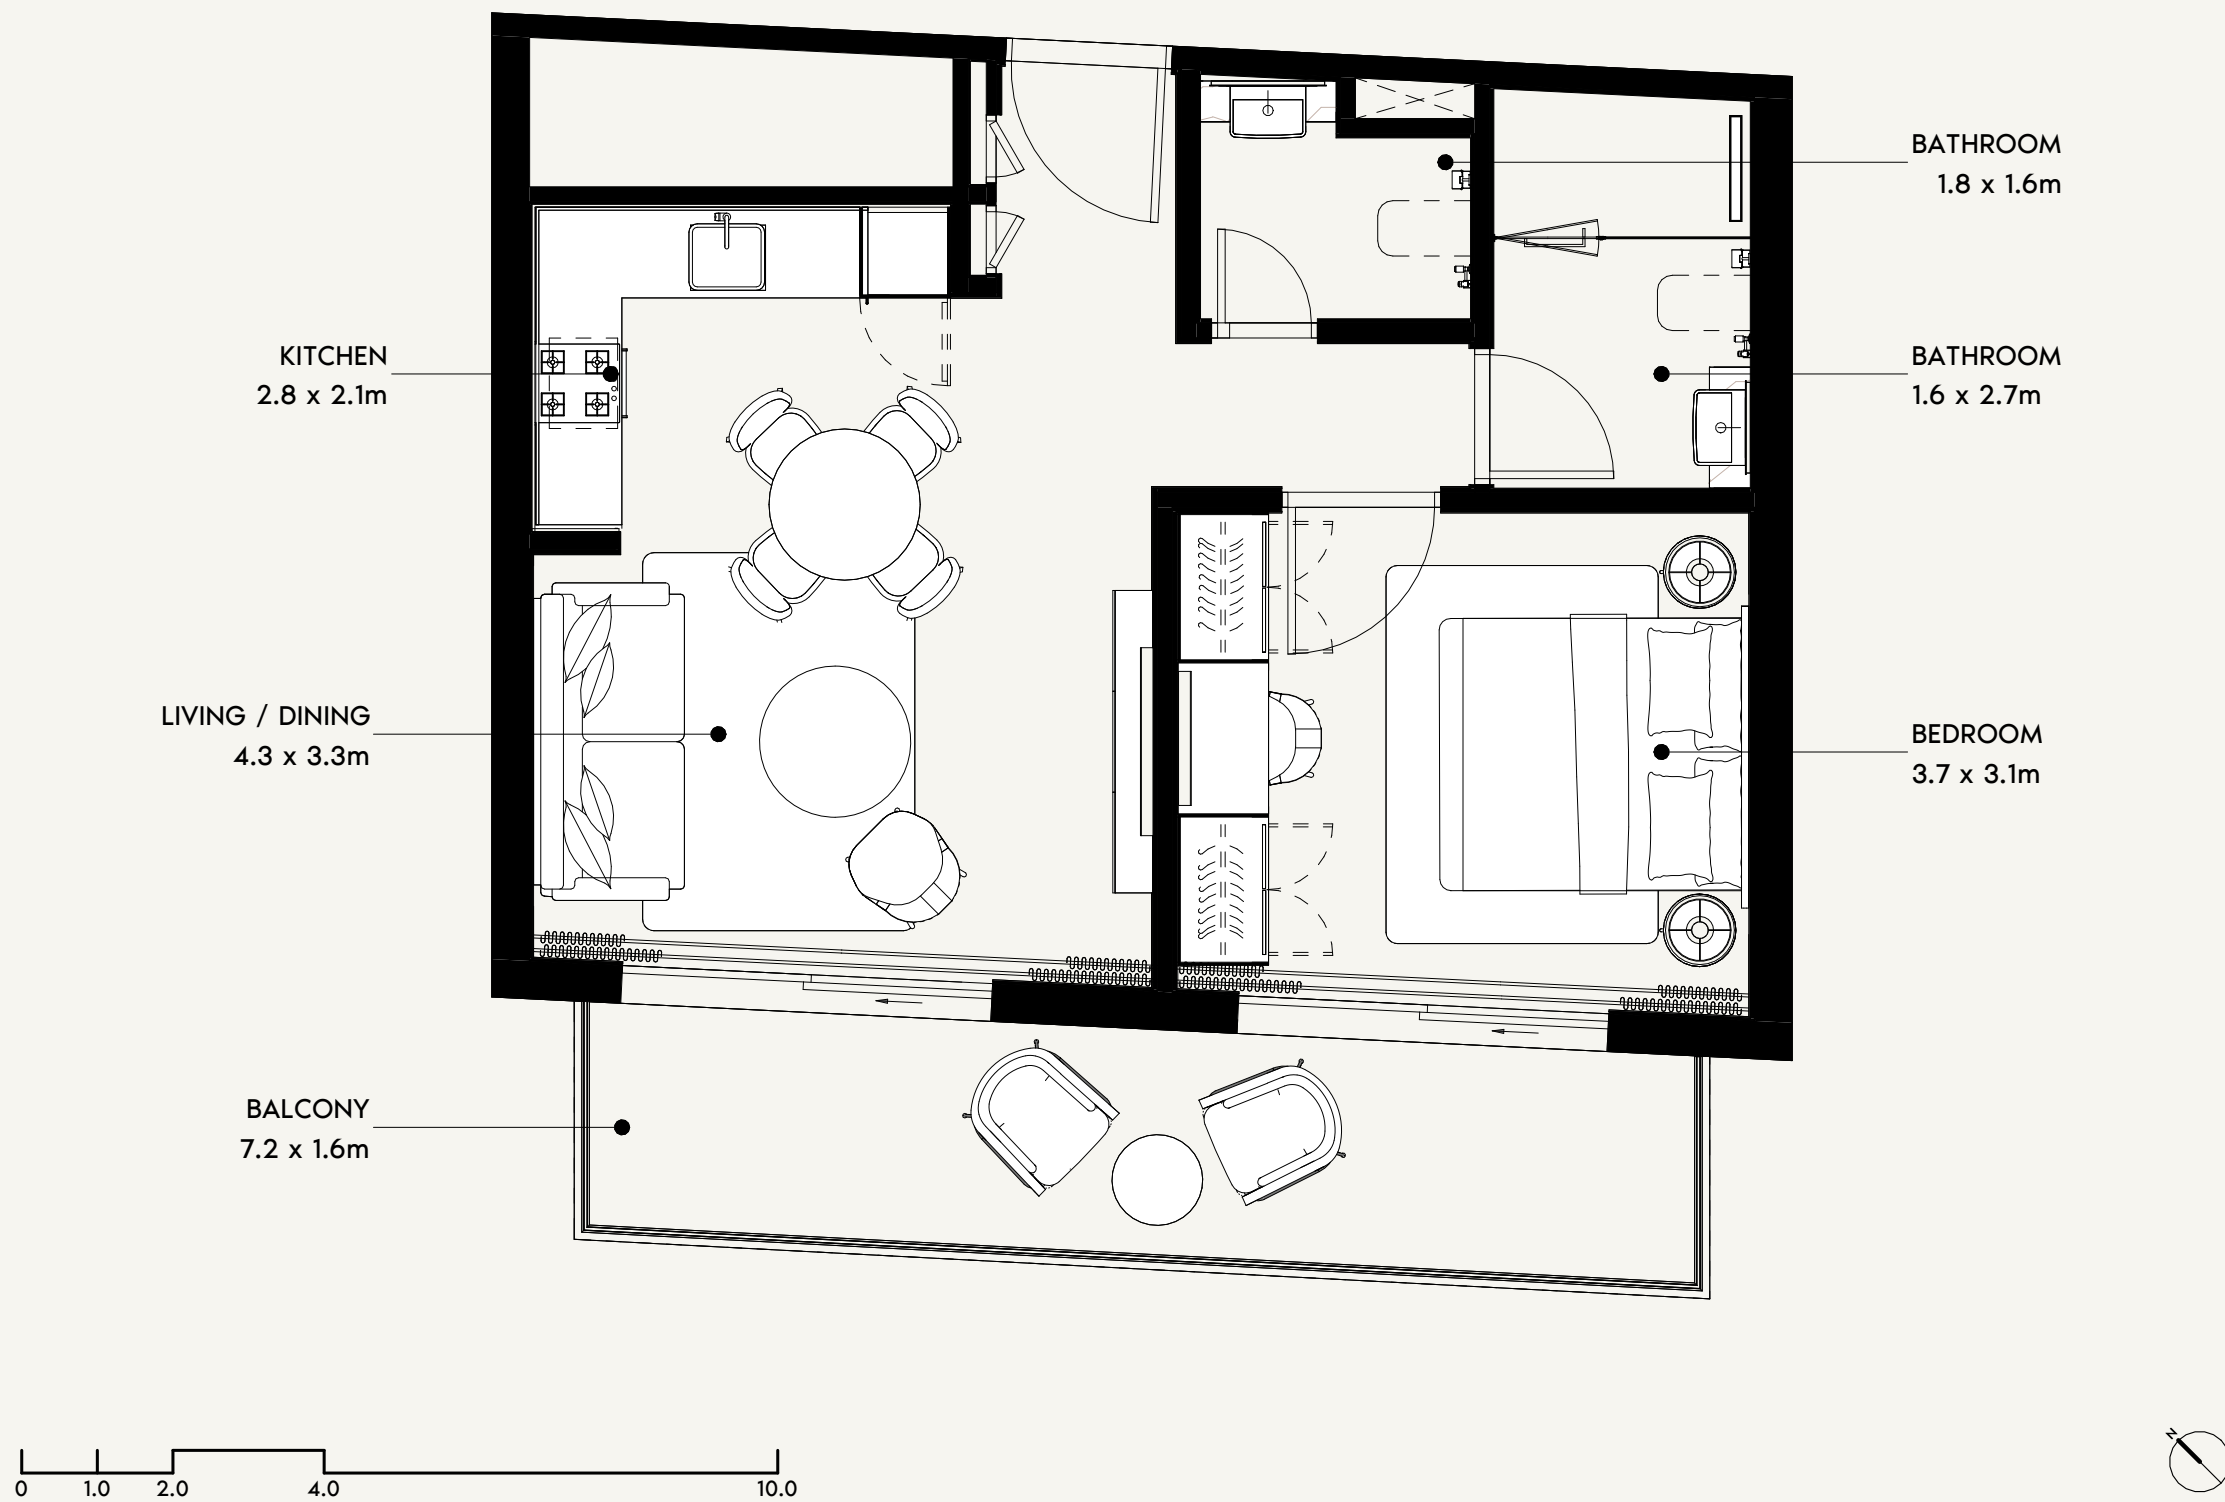

FLOOR NO:
PODIUM 02

UNIT TYPE:
1 BEDROOM (TYPE-2)

APARTMENT AREA:
536.48 SQ.FT. (49.84 SQ.M)

BALCONY AREA:
134.12 SQ.FT. (12.46 SQ.M)

DISCLAIMER:
THE COLORED MARKETING FLOOR PLANS PROVIDED BY THE DEVELOPER ARE FOR ILLUSTRATIVE PURPOSES ONLY. ACTUAL DIMENSIONS, LAYOUT, AND FINISHES MAY VARY FROM THOSE DEPICTED IN THE PLANS. FURNITURE, FIXTURES, AND EQUIPMENT SHOWN IN THE PLANS ARE FOR DECORATIVE PURPOSES ONLY AND ARE NOT INCLUDED IN THE PURCHASE OR LEASE OF THE PROPERTY. THE DEVELOPER RESERVES THE RIGHT TO MAKE MODIFICATIONS, REVISIONS, AND CHANGES TO THE FLOOR PLANS, SPECIFICATIONS, AND FEATURES WITHOUT PRIOR NOTICE.

TOTAL APARTMENT AREA:
670.60 SQ.FT. (62.30 SQ.M)

PROJECT NAME / BUILDING:
DJAZ1.09 / BUILDING-A

UNIT NO:
P211

SHEET SIZE A3
DRAWN :
Author
REVIEWED :
Check/Approved :
Approver



FLOOR NO:

PODIUM 02

UNIT TYPE:

1 BEDROOM (TYPE-12)

APARTMENT AREA:

528.51 SQ.FT. (49.1 SQ.M)

BALCONY AREA:

128.63 SQ.FT. (11.95 SQ.M)

DISCLAIMER:

THE COLORED MARKETING FLOOR PLANS PROVIDED BY THE DEVELOPER ARE FOR ILLUSTRATIVE PURPOSES ONLY. ACTUAL DIMENSIONS, LAYOUT, AND FINISHES MAY VARY FROM THOSE DEPICTED IN THE PLANS. FURNITURE, FIXTURES, AND EQUIPMENT SHOWN IN THE PLANS ARE FOR DECORATIVE PURPOSES ONLY AND ARE NOT INCLUDED IN THE PURCHASE OR LEASE OF THE PROPERTY. THE DEVELOPER RESERVES THE RIGHT TO MAKE MODIFICATIONS, REVISIONS, AND CHANGES TO THE FLOOR PLANS, SPECIFICATIONS, AND FEATURES WITHOUT PRIOR NOTICE.

TOTAL APARTMENT AREA:

657.14 SQ.FT. (61.05 SQ.M)

PROJECT NAME / BUILDING:


DJAZ1.09 / BUILDING-A

UNIT NO:


P212








SCALE: N.T.S

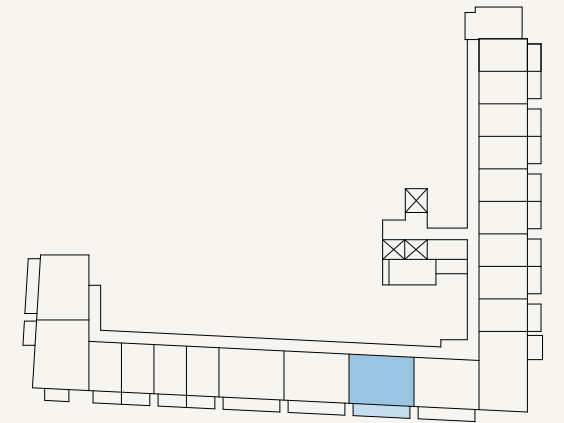

SCALE: N.T.S

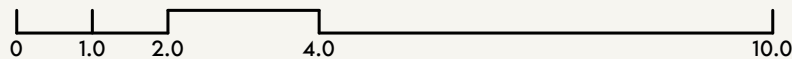

SHEET SIZE A3
DRAWN :
Author
REVIEWED :
Check/Approved :
Approver

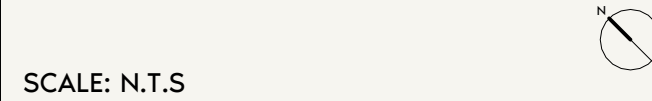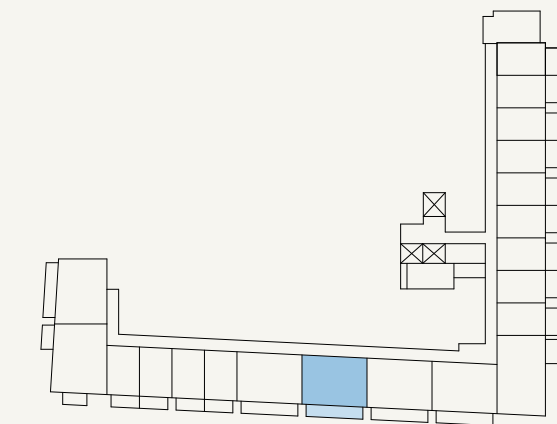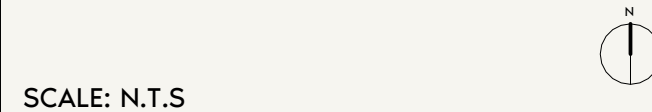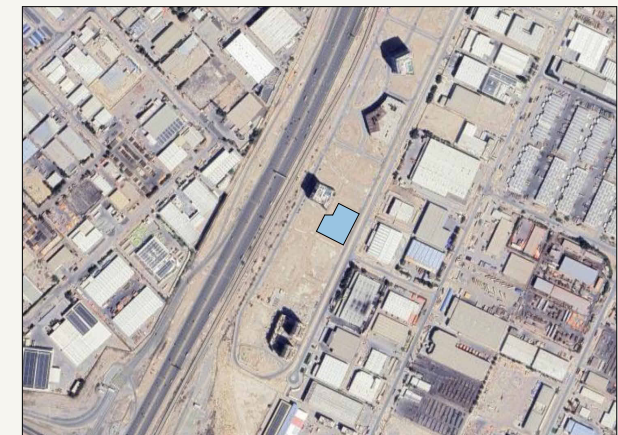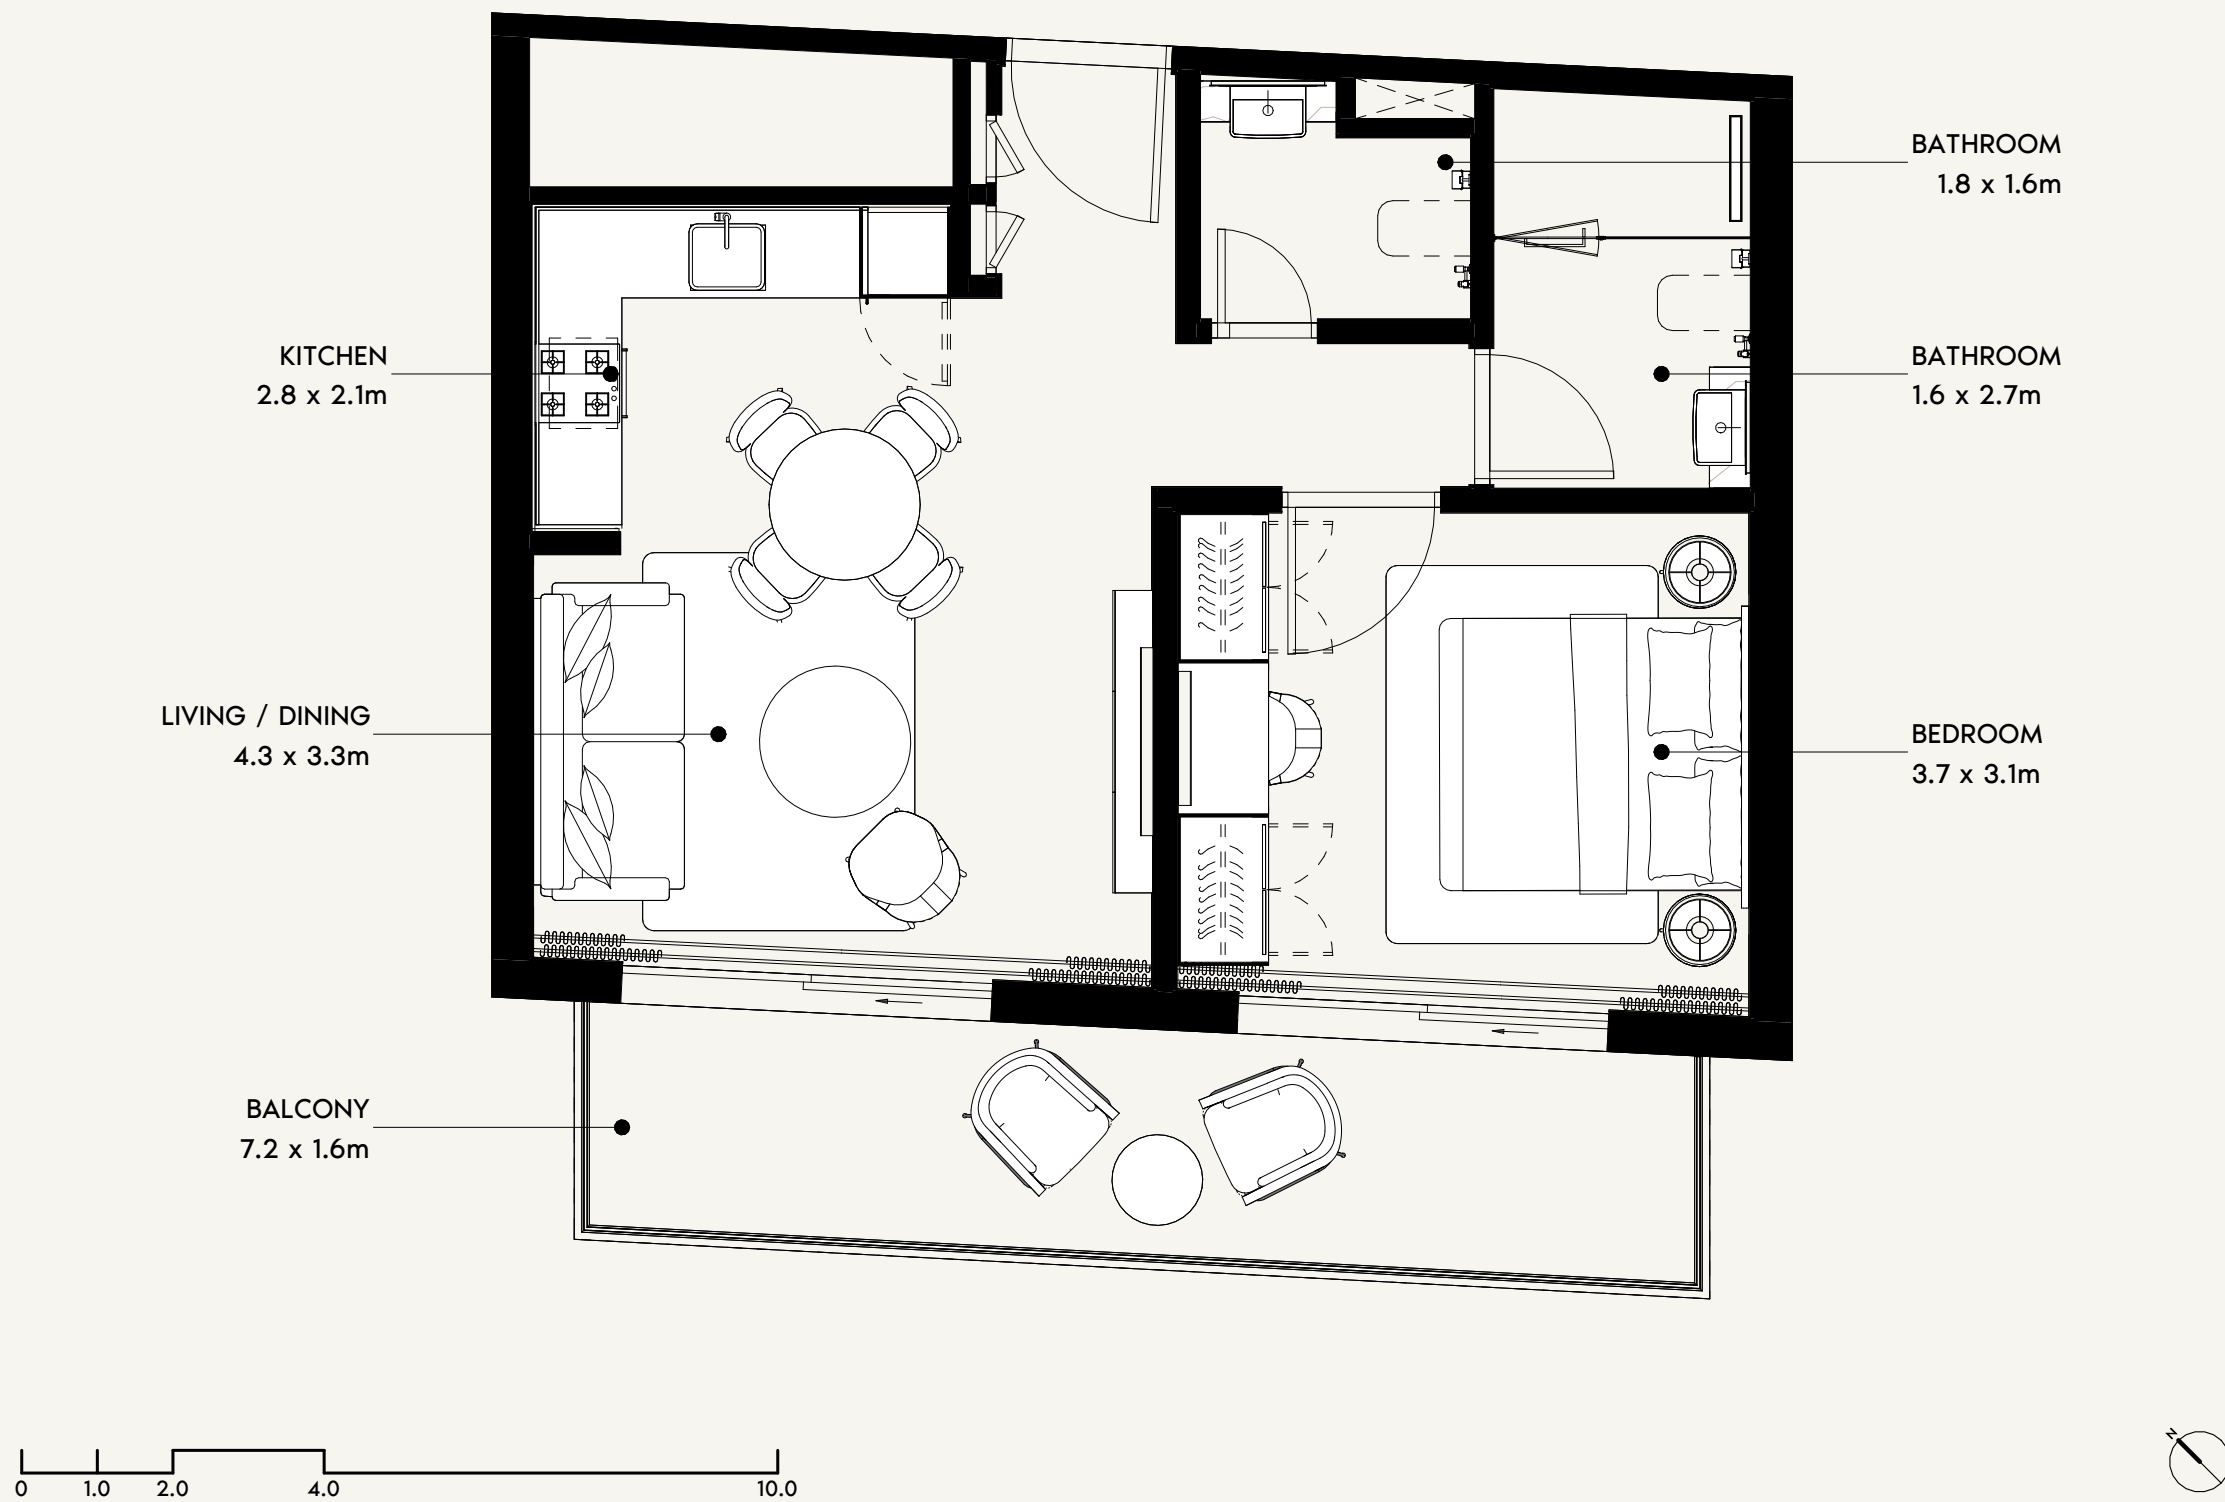

FLOOR NO:
PODIUM 02

UNIT TYPE:
1 BEDROOM (TYPE-2)

APARTMENT AREA:
541.00 SQ.FT. (50.26 SQ.M)





BALCONY AREA:
134.12 SQ.FT. (12.46 SQ.M)

DISCLAIMER:
THE COLORED MARKETING FLOOR PLANS PROVIDED BY THE DEVELOPER ARE FOR ILLUSTRATIVE PURPOSES ONLY. ACTUAL DIMENSIONS, LAYOUT, AND FINISHES MAY VARY FROM THOSE DEPICTED IN THE PLANS. FURNITURE, FIXTURES, AND EQUIPMENT SHOWN IN THE PLANS ARE FOR DECORATIVE PURPOSES ONLY AND ARE NOT INCLUDED IN THE PURCHASE OR LEASE OF THE PROPERTY. THE DEVELOPER RESERVES THE RIGHT TO MAKE MODIFICATIONS, REVISIONS, AND CHANGES TO THE FLOOR PLANS, SPECIFICATIONS, AND FEATURES WITHOUT PRIOR NOTICE.

TOTAL APARTMENT AREA:
675.12 SQ.FT. (62.72 SQ.M)

PROJECT NAME / BUILDING:
DJAZ1.09 / BUILDING-A

UNIT NO:
P213

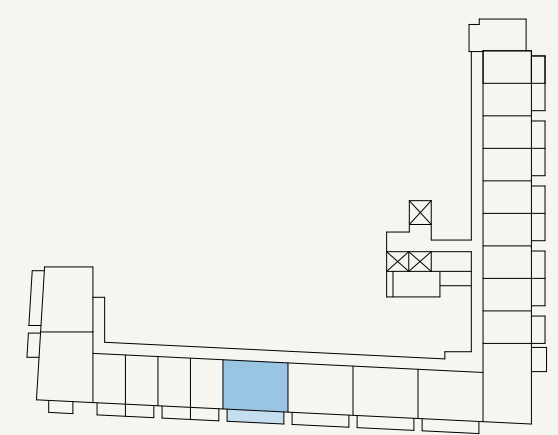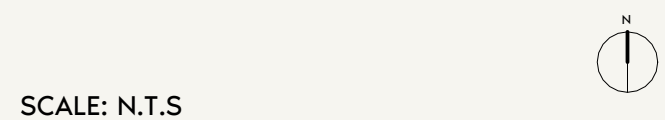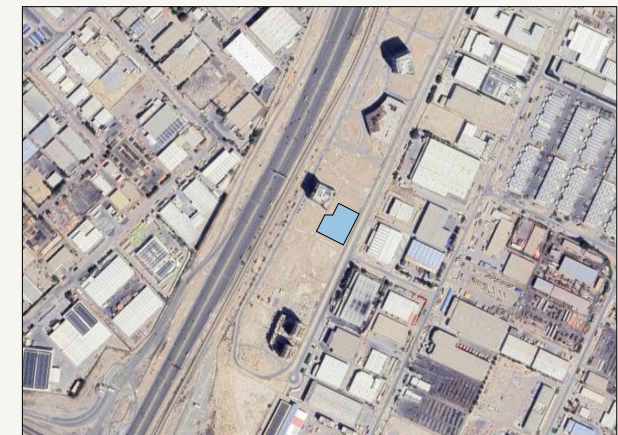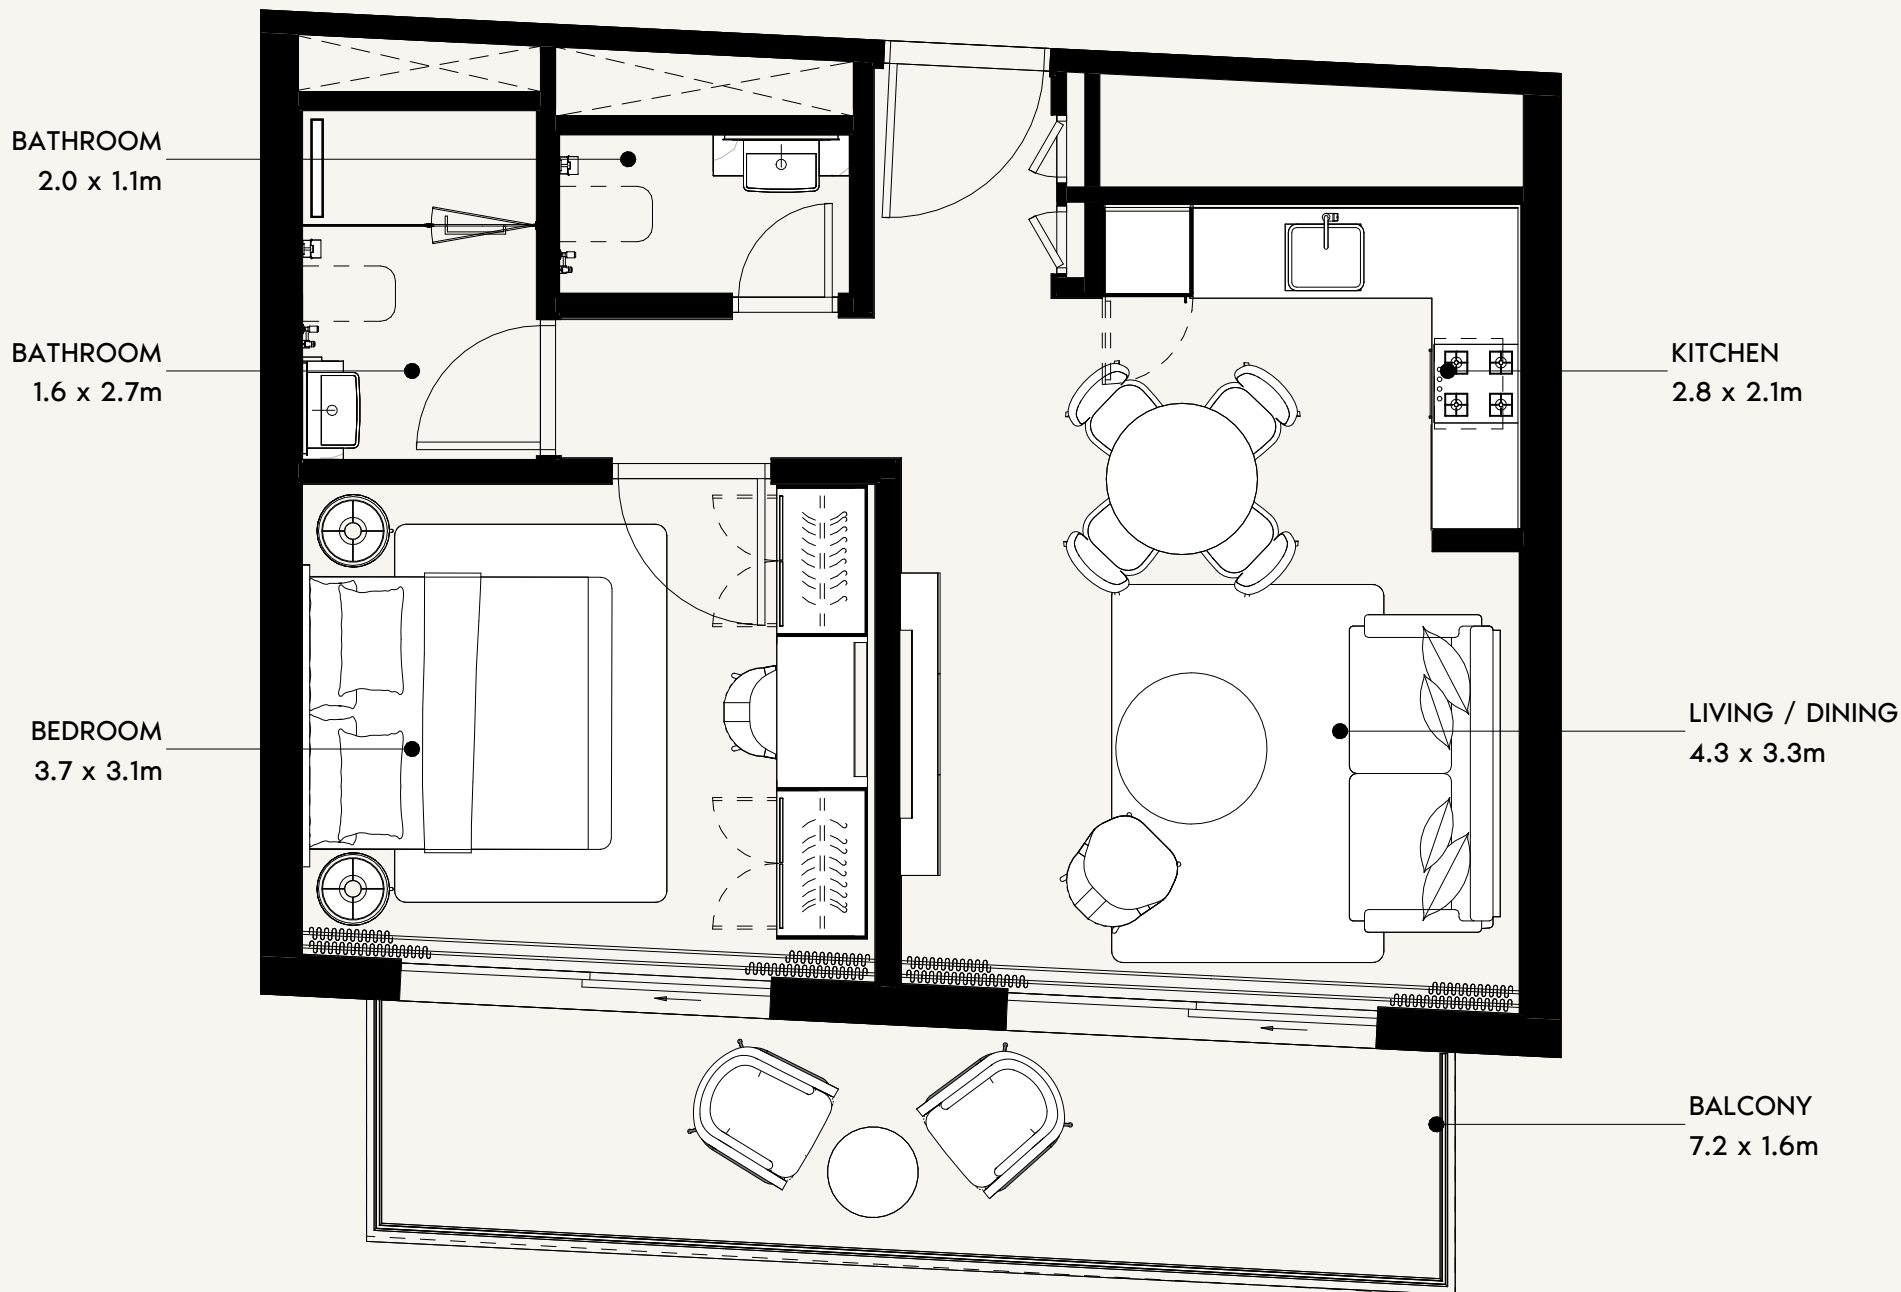

FLOOR NO:
PODIUM 02

UNIT TYPE:
1 BEDROOM (TYPE-11)

APARTMENT AREA:
531.53 SQ.FT. (49.38 SQ.M)

BALCONY AREA:
128.63 SQ.FT. (11.95 SQ.M)




DISCLAIMER:
THE COLORED MARKETING FLOOR PLANS PROVIDED BY THE DEVELOPER ARE FOR ILLUSTRATIVE PURPOSES ONLY. ACTUAL DIMENSIONS, LAYOUT, AND FINISHES MAY VARY FROM THOSE DEPICTED IN THE PLANS. FURNITURE, FIXTURES, AND EQUIPMENT SHOWN IN THE PLANS ARE FOR DECORATIVE PURPOSES ONLY AND ARE NOT INCLUDED IN THE PURCHASE OR LEASE OF THE PROPERTY. THE DEVELOPER RESERVES THE RIGHT TO MAKE MODIFICATIONS, REVISIONS, AND CHANGES TO THE FLOOR PLANS, SPECIFICATIONS, AND FEATURES WITHOUT PRIOR NOTICE.

TOTAL APARTMENT AREA:
660.16 SQ.FT. (61.33 SQ.M)


PROJECT NAME / BUILDING:
DJAZ1.09 / BUILDING-A

UNIT NO:
P214

SHEET SIZE A3
DRAWN : MB
REVIEWED : MC
APPROVED : TP

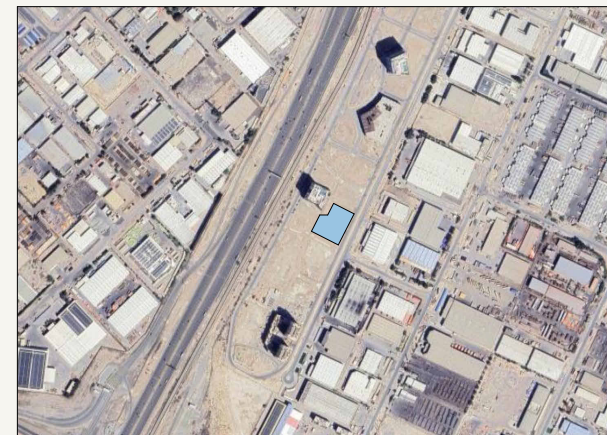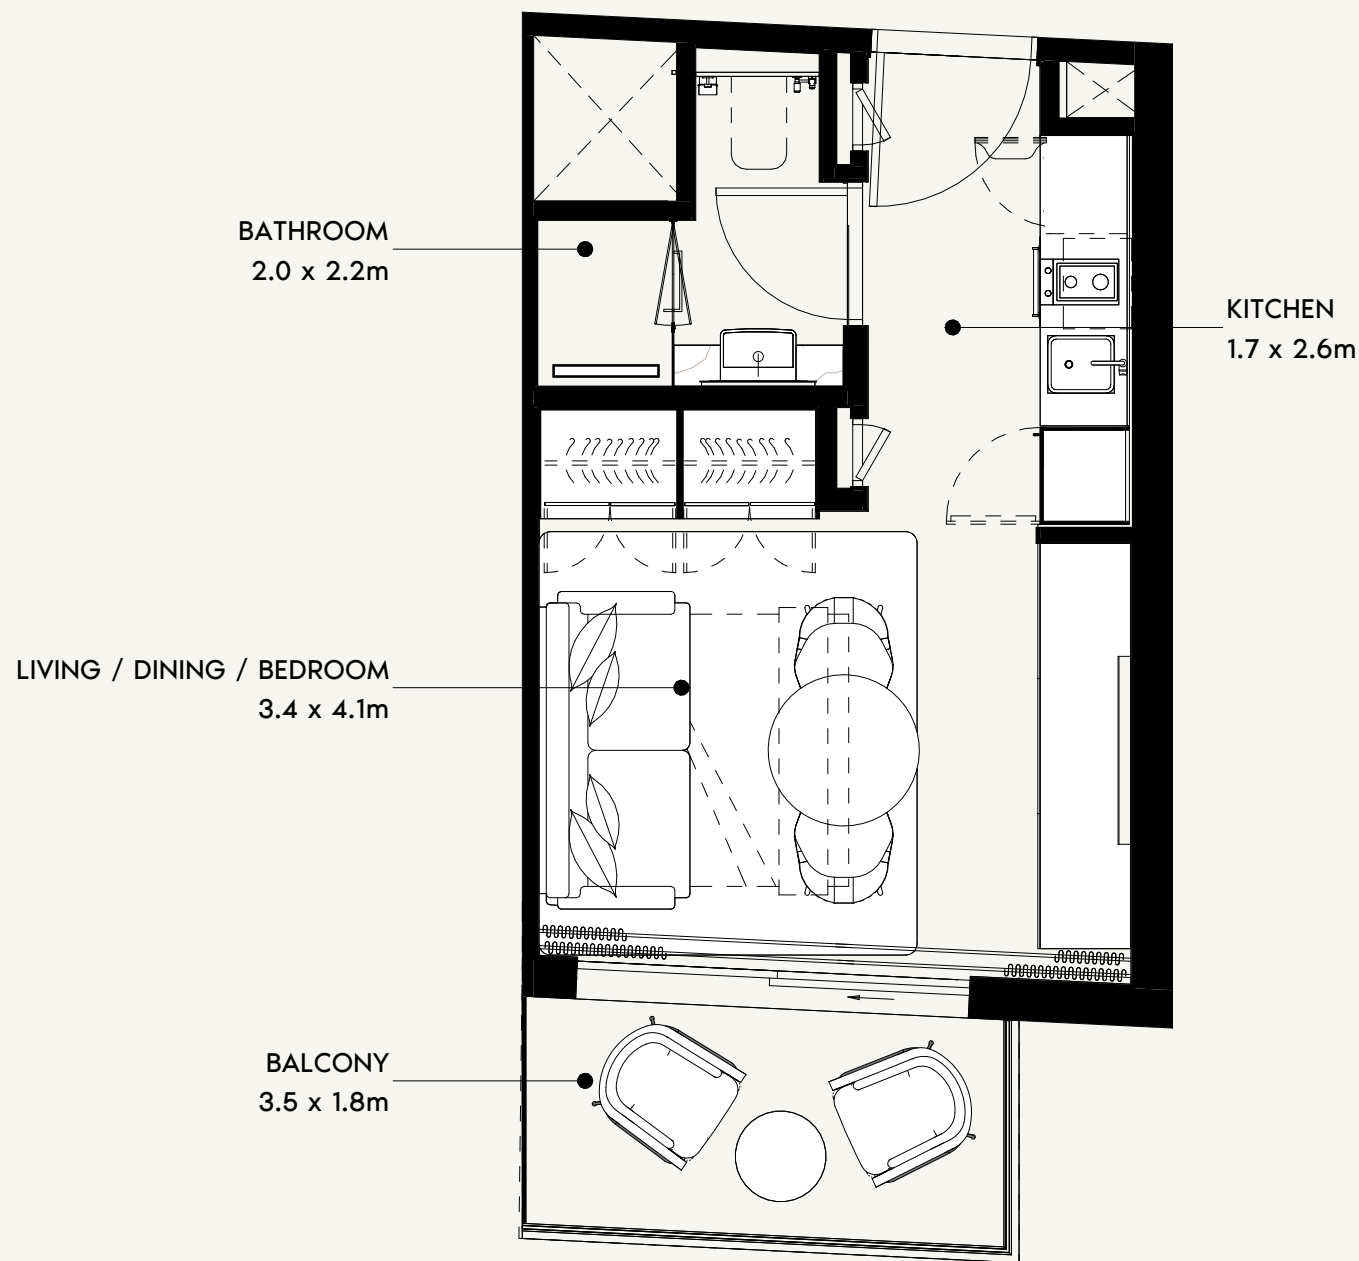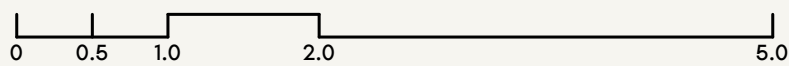

SCALE: N.T.S

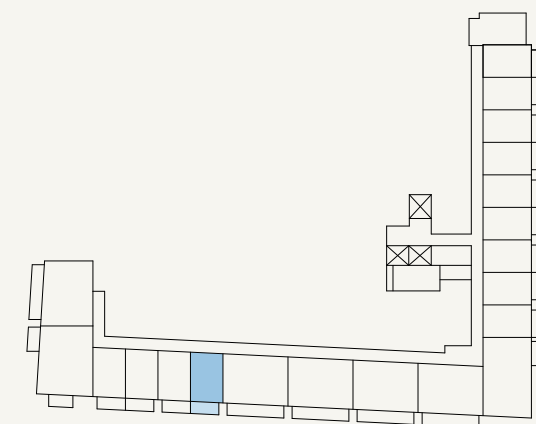

SCALE: N.T.S



FLOOR NO:
PODIUM 02

UNIT TYPE:
STUDIO (TYPE-5)

APARTMENT AREA:
271.36 SQ.FT. (25.21 SQ.M)

BALCONY AREA:
59.63 SQ.FT. (5.54 SQ.M)

DISCLAIMER:
THE COLORED MARKETING FLOOR PLANS PROVIDED BY THE DEVELOPER ARE FOR ILLUSTRATIVE PURPOSES ONLY. ACTUAL DIMENSIONS, LAYOUT, AND FINISHES MAY VARY FROM THOSE DEPICTED IN THE PLANS. FURNITURE, FIXTURES, AND EQUIPMENT SHOWN IN THE PLANS ARE FOR DECORATIVE PURPOSES ONLY AND ARE NOT INCLUDED IN THE PURCHASE OR LEASE OF THE PROPERTY. THE DEVELOPER RESERVES THE RIGHT TO MAKE MODIFICATIONS, REVISIONS, AND CHANGES TO THE FLOOR PLANS, SPECIFICATIONS, AND FEATURES WITHOUT PRIOR NOTICE.

TOTAL APARTMENT AREA:
330.99 SQ.FT. (30.75 SQ.M)

PROJECT NAME / BUILDING:
DJAZ1.09 / BUILDING-A

UNIT NO:
P215

SHEET SIZE A3
DRAWN : MB
REVIEWED : MC
APPROVED : TP



FLOOR NO:
PODIUM 02

UNIT TYPE:
STUDIO (TYPE-2)

APARTMENT AREA:
278.57 SQ.FT. (25.88 SQ.M)




BALCONY AREA:
56.94 SQ.FT. (5.29 SQ.M)

DISCLAIMER:
THE COLORED MARKETING FLOOR PLANS PROVIDED BY THE DEVELOPER ARE FOR ILLUSTRATIVE PURPOSES ONLY. ACTUAL DIMENSIONS, LAYOUT, AND FINISHES MAY VARY FROM THOSE DEPICTED IN THE PLANS. FURNITURE, FIXTURES, AND EQUIPMENT SHOWN IN THE PLANS ARE FOR DECORATIVE PURPOSES ONLY AND ARE NOT INCLUDED IN THE PURCHASE OR LEASE OF THE PROPERTY. THE DEVELOPER RESERVES THE RIGHT TO MAKE MODIFICATIONS, REVISIONS, AND CHANGES TO THE FLOOR PLANS, SPECIFICATIONS, AND FEATURES WITHOUT PRIOR NOTICE.


TOTAL APARTMENT AREA:
335.51 SQ.FT. (31.17 SQ.M)

PROJECT NAME / BUILDING:
DJAZ1.09 / BUILDING-A

UNIT NO:
P216

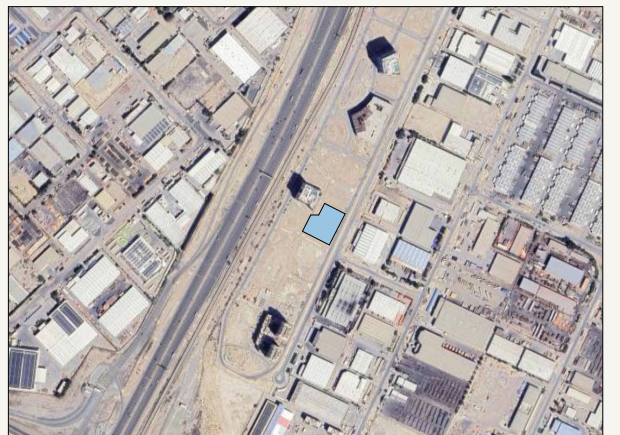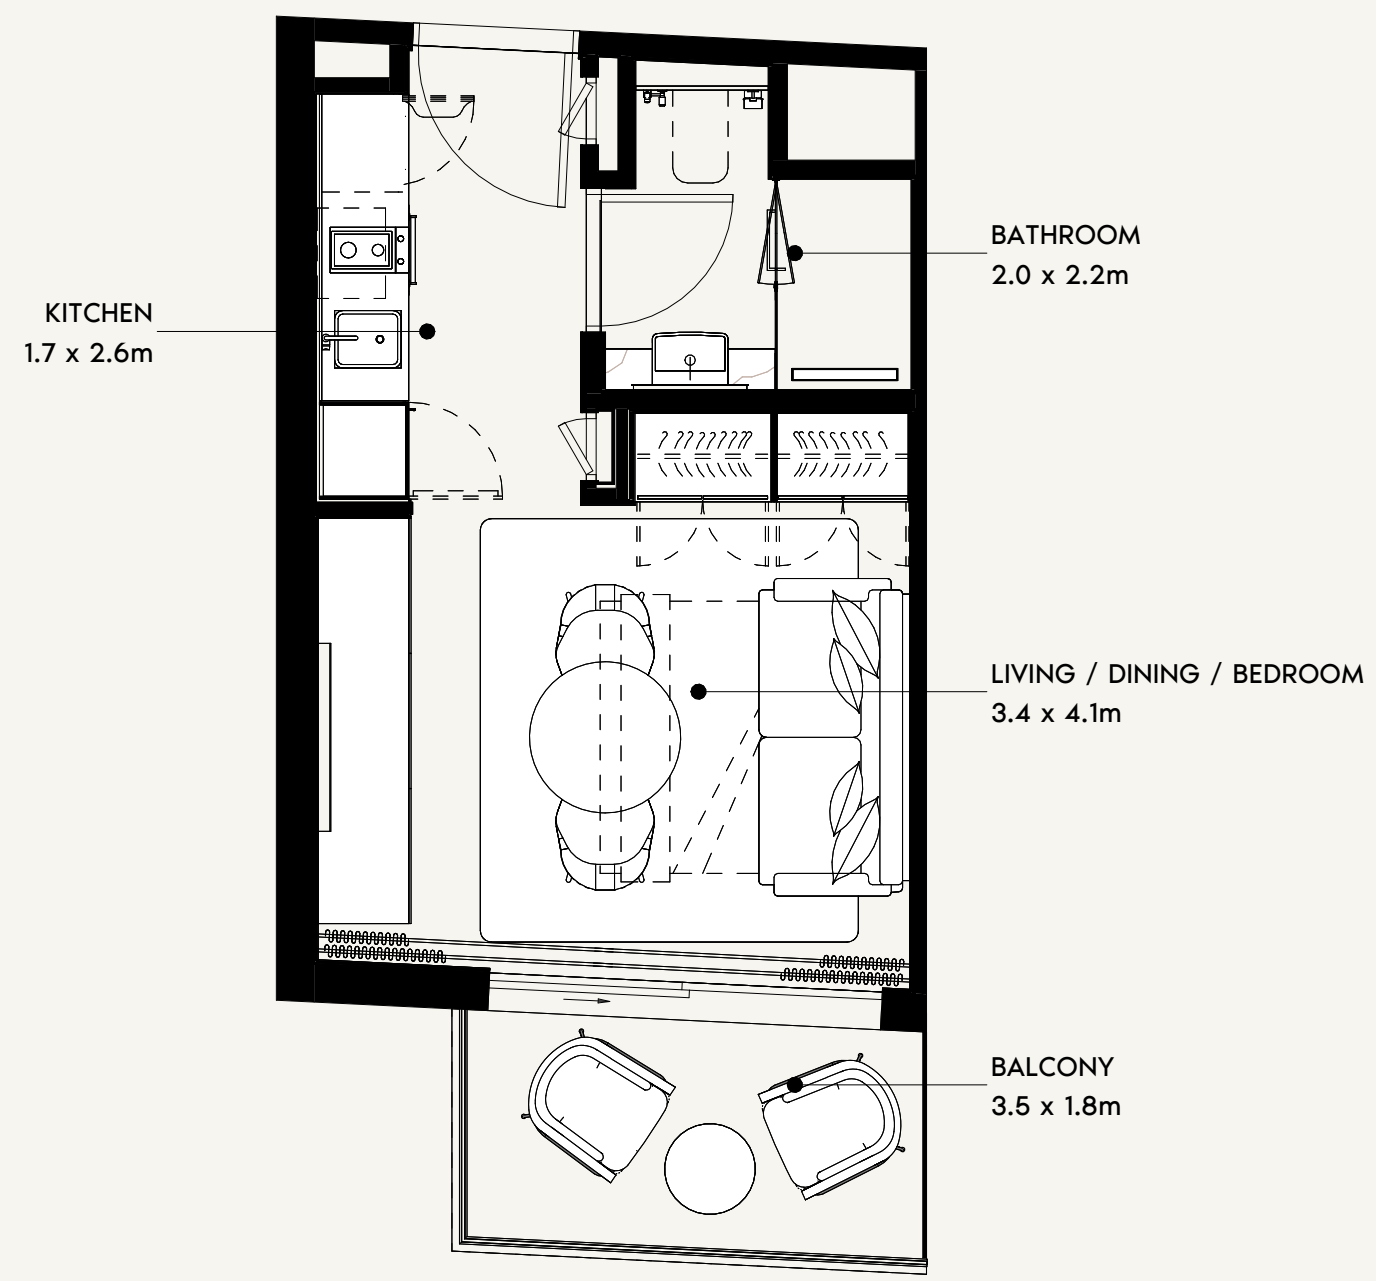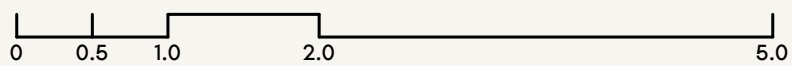

SCALE: N.T.S

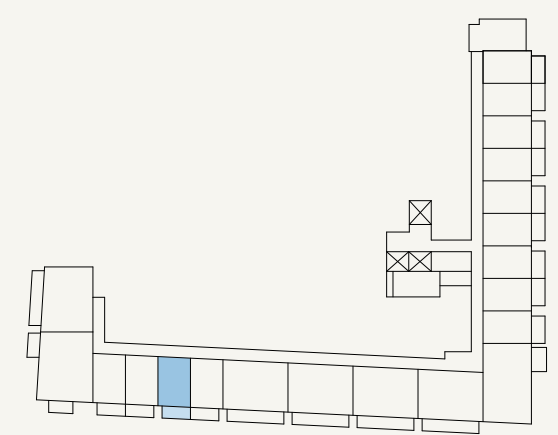

SCALE: N.T.S

SHEET SIZE A3
DRAWN : MB
REVIEWED : MC
APPROVED : TP



FLOOR NO:
PODIUM 02

UNIT TYPE:
STUDIO (TYPE-5)

APARTMENT AREA:
271.47 SQ.FT. (25.22 SQ.M)




BALCONY AREA:
59.63 SQ.FT. (5.54 SQ.M)

DISCLAIMER:
THE COLORED MARKETING FLOOR PLANS PROVIDED BY THE DEVELOPER ARE FOR ILLUSTRATIVE PURPOSES ONLY. ACTUAL DIMENSIONS, LAYOUT, AND FINISHES MAY VARY FROM THOSE DEPICTED IN THE PLANS. FURNITURE, FIXTURES, AND EQUIPMENT SHOWN IN THE PLANS ARE FOR DECORATIVE PURPOSES ONLY AND ARE NOT INCLUDED IN THE PURCHASE OR LEASE OF THE PROPERTY. THE DEVELOPER RESERVES THE RIGHT TO MAKE MODIFICATIONS, REVISIONS, AND CHANGES TO THE FLOOR PLANS, SPECIFICATIONS, AND FEATURES WITHOUT PRIOR NOTICE.


TOTAL APARTMENT AREA:
331.10 SQ.FT. (30.76 SQ.M)

PROJECT NAME / BUILDING:
DJAZ1.09 / BUILDING-A

UNIT NO:
P217

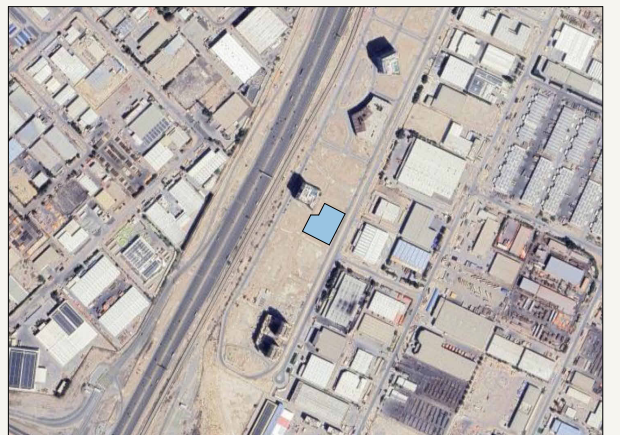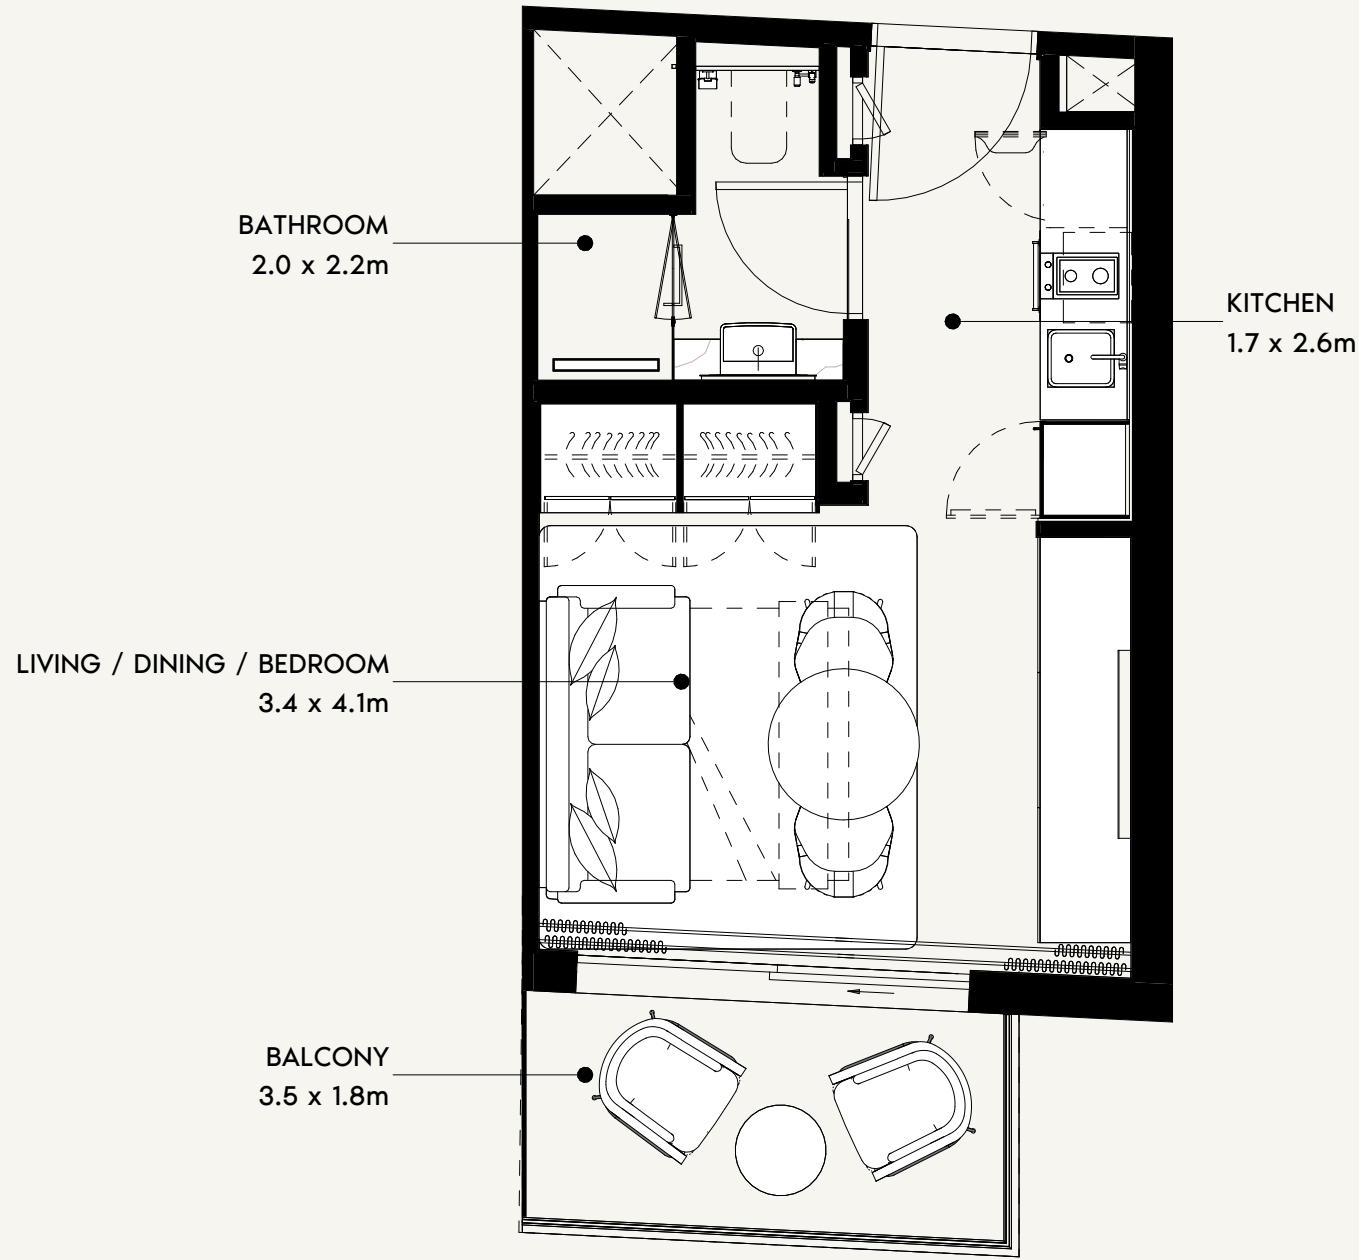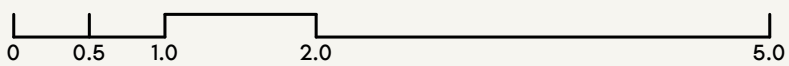

SCALE: N.T.S

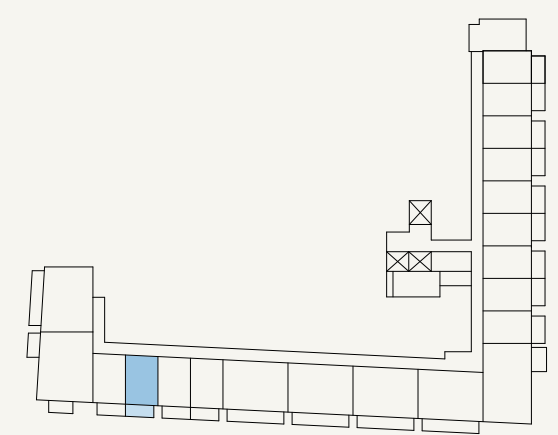

SCALE: N.T.S

SHEET SIZE A3
DRAWN : MB
REVIEWED : MC
APPROVED : TP



FLOOR NO:
PODIUM 02

UNIT TYPE:
STUDIO (TYPE-2)

APARTMENT AREA:
278.57 SQ.FT. (25.88 SQ.M)




BALCONY AREA:
56.94 SQ.FT. (5.29 SQ.M)

DISCLAIMER:
THE COLORED MARKETING FLOOR PLANS PROVIDED BY THE DEVELOPER ARE FOR ILLUSTRATIVE PURPOSES ONLY. ACTUAL DIMENSIONS, LAYOUT, AND FINISHES MAY VARY FROM THOSE DEPICTED IN THE PLANS. FURNITURE, FIXTURES, AND EQUIPMENT SHOWN IN THE PLANS ARE FOR DECORATIVE PURPOSES ONLY AND ARE NOT INCLUDED IN THE PURCHASE OR LEASE OF THE PROPERTY. THE DEVELOPER RESERVES THE RIGHT TO MAKE MODIFICATIONS, REVISIONS, AND CHANGES TO THE FLOOR PLANS, SPECIFICATIONS, AND FEATURES WITHOUT PRIOR NOTICE.


TOTAL APARTMENT AREA:
335.51 SQ.FT. (31.17 SQ.M)

PROJECT NAME / BUILDING:
DJAZ1.09 / BUILDING-A

UNIT NO:
P218

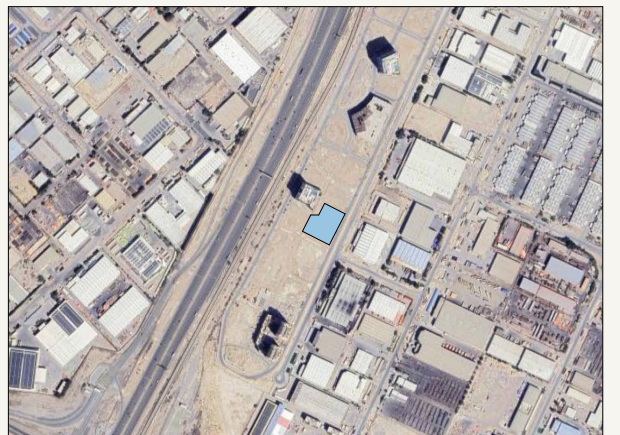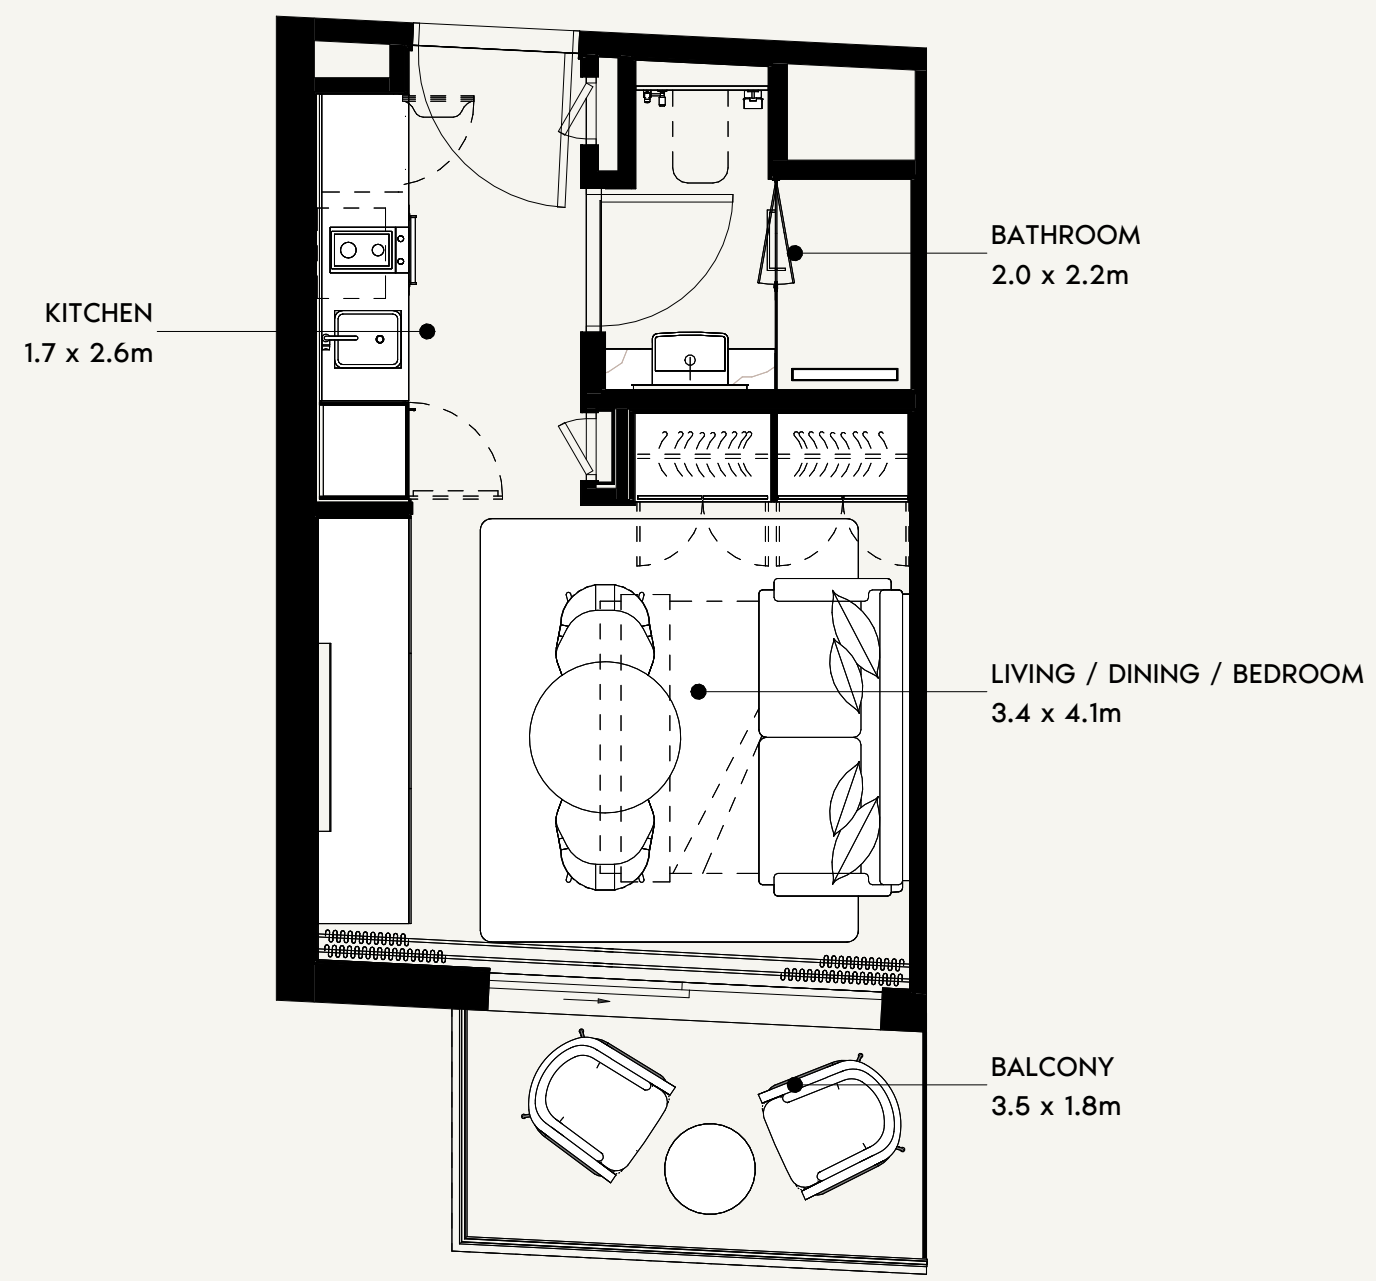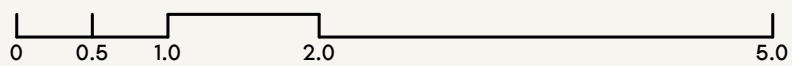

SCALE: N.T.S

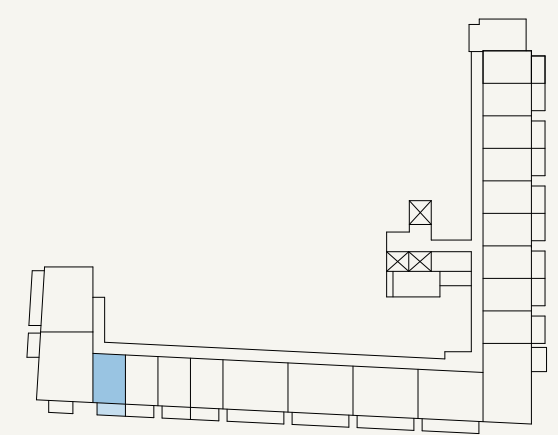

SCALE: N.T.S

BATHROOM
1.4 x 1.8m

BEDROOM
3.2 x 4.1m



ENSUITE
1.5 x 2.7m

BALCONY
3.2 x 1.2m


KITCHEN
2.8 x 2.1m

LIVING / DINING
4.3 x 3.3m

BALCONY
7.2 x 1.6m

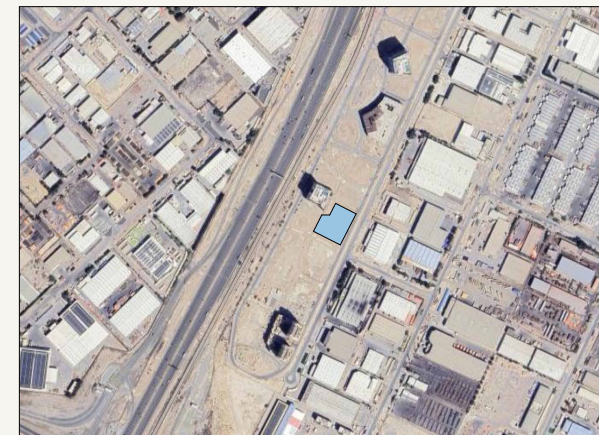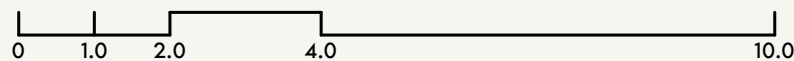

SCALE: N.T.S

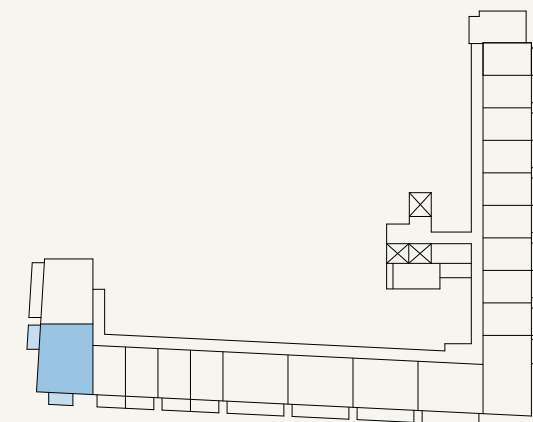

SCALE: N.T.S



FLOOR NO:
PODIUM 02

UNIT TYPE:
1 BEDROOM (TYPE-4)

APARTMENT AREA:
563.60 SQ.FT. (52.36 SQ.M)





BALCONY AREA:
119.80 SQ.FT. (11.13 SQ.M)

DISCLAIMER:
THE COLORED MARKETING FLOOR PLANS PROVIDED BY THE DEVELOPER ARE FOR ILLUSTRATIVE PURPOSES ONLY. ACTUAL DIMENSIONS, LAYOUT, AND FINISHES MAY VARY FROM THOSE DEPICTED IN THE PLANS. FURNITURE, FIXTURES, AND EQUIPMENT SHOWN IN THE PLANS ARE FOR DECORATIVE PURPOSES ONLY AND ARE NOT INCLUDED IN THE PURCHASE OR LEASE OF THE PROPERTY. THE DEVELOPER RESERVES THE RIGHT TO MAKE MODIFICATIONS, REVISIONS, AND CHANGES TO THE FLOOR PLANS, SPECIFICATIONS, AND FEATURES WITHOUT PRIOR NOTICE.

TOTAL APARTMENT AREA:
683.41 SQ.FT. (63.49 SQ.M)

PROJECT NAME / BUILDING:
DJAZ1.09 / BUILDING-A

UNIT NO:
P219

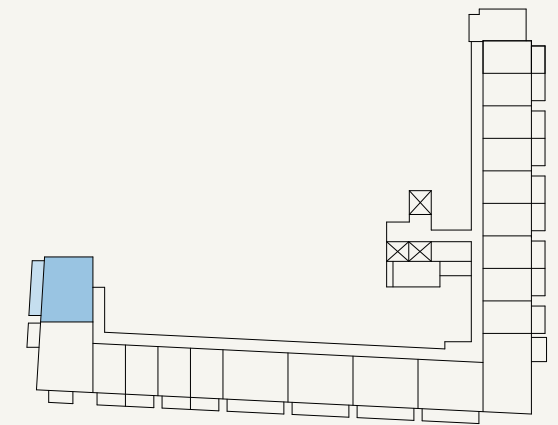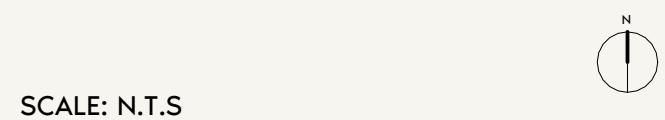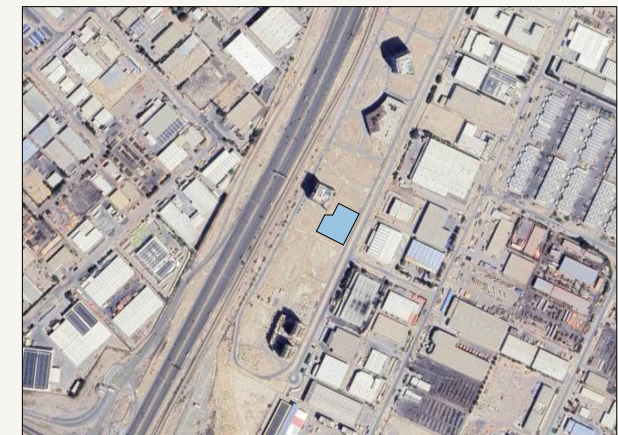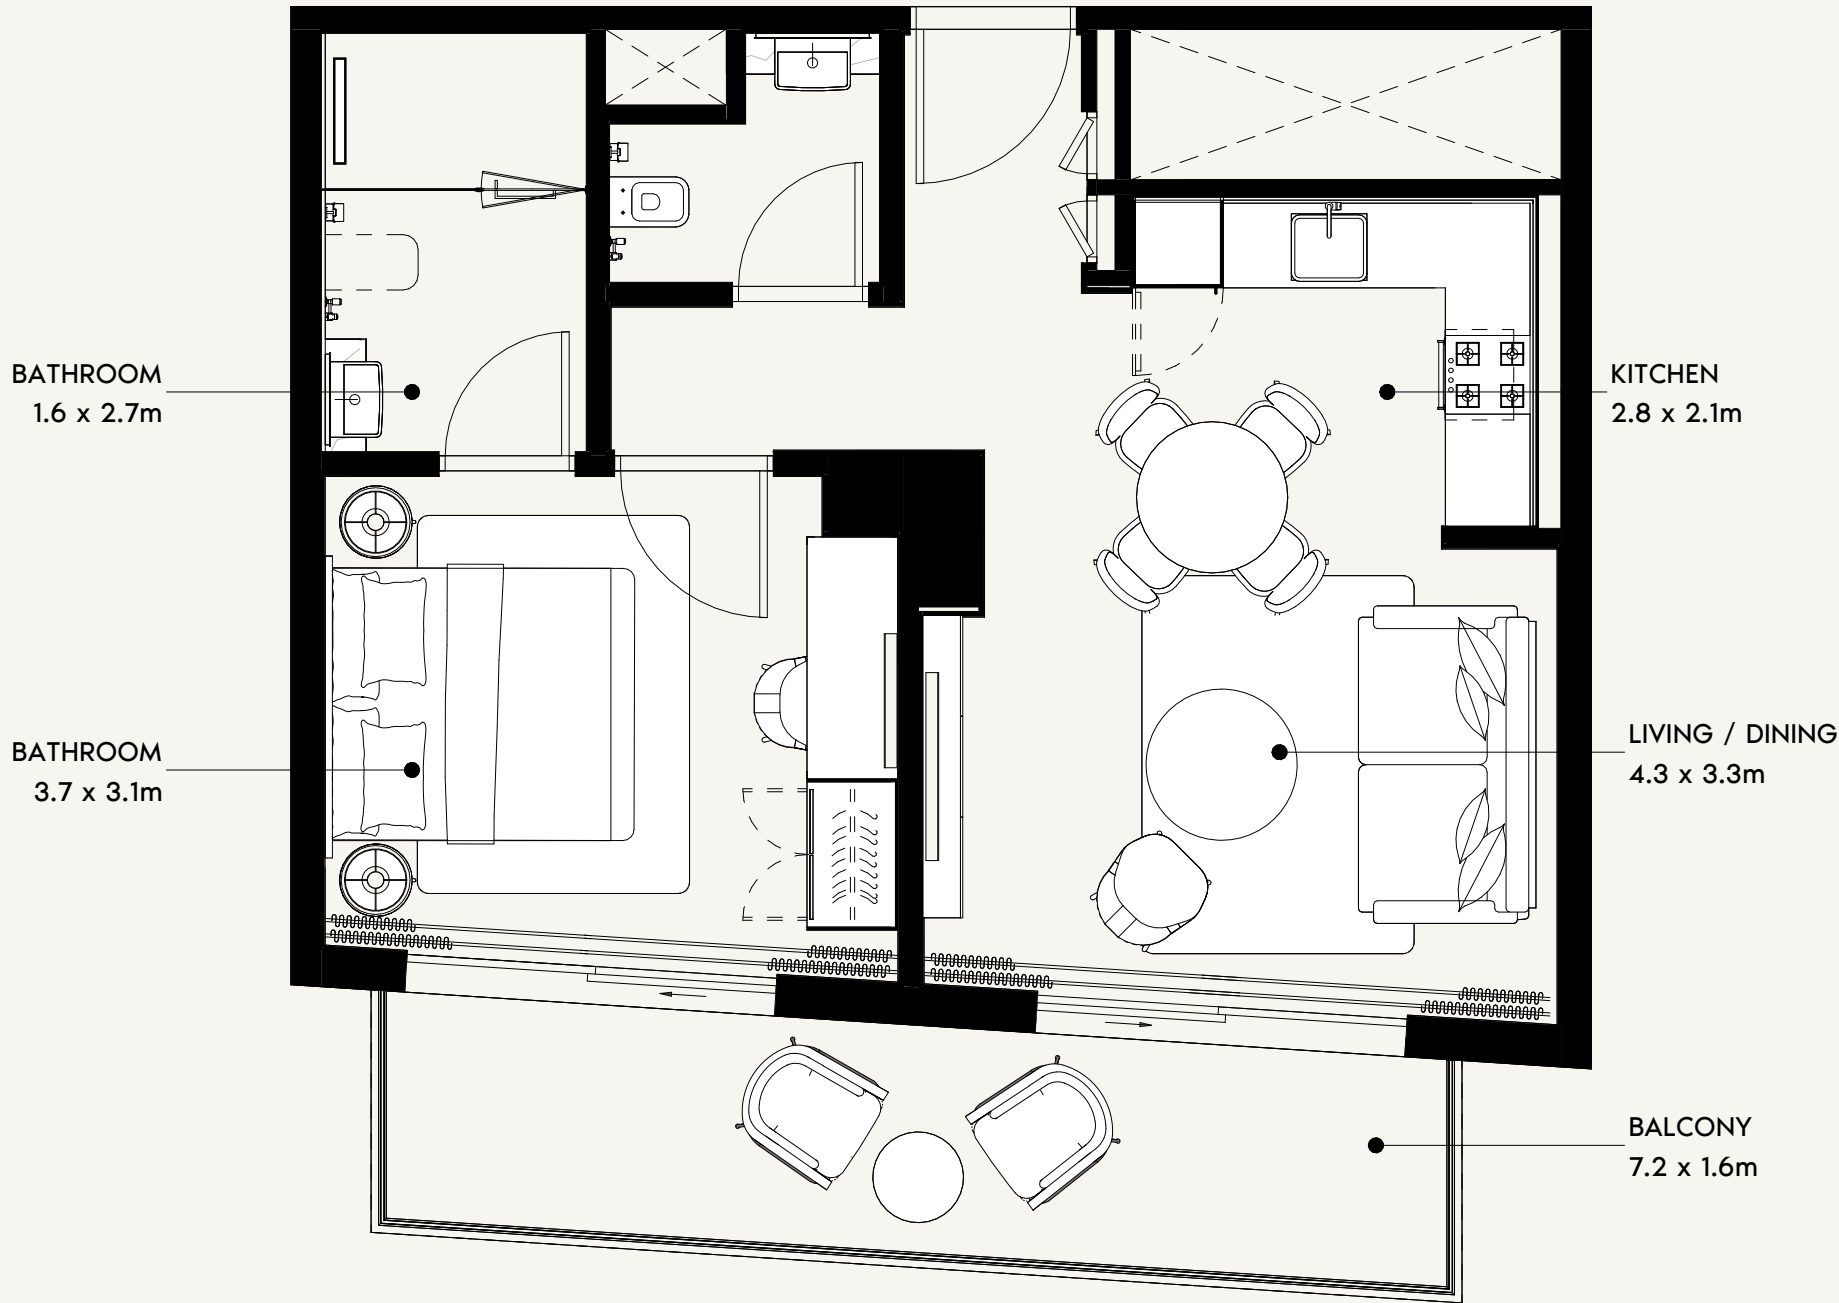

FLOOR NO:
PODIUM 02

UNIT TYPE:
1 BEDROOM (TYPE-3)

APARTMENT AREA:
549.39 SQ.FT. (51.04 SQ.M)

BALCONY AREA:
129.92 SQ.FT. (12.07 SQ.M)




DISCLAIMER:
THE COLORED MARKETING FLOOR PLANS PROVIDED BY THE DEVELOPER ARE FOR ILLUSTRATIVE PURPOSES ONLY. ACTUAL DIMENSIONS, LAYOUT, AND FINISHES MAY VARY FROM THOSE DEPICTED IN THE PLANS. FURNITURE, FIXTURES, AND EQUIPMENT SHOWN IN THE PLANS ARE FOR DECORATIVE PURPOSES ONLY AND ARE NOT INCLUDED IN THE PURCHASE OR LEASE OF THE PROPERTY. THE DEVELOPER RESERVES THE RIGHT TO MAKE MODIFICATIONS, REVISIONS, AND CHANGES TO THE FLOOR PLANS, SPECIFICATIONS, AND FEATURES WITHOUT PRIOR NOTICE.

TOTAL APARTMENT AREA:
679.32 SQ.FT. (63.11 SQ.M)


PROJECT NAME / BUILDING:
DJAZ1.09 / BUILDING-A

UNIT NO:
P220

SHEET SIZE A3 | DRAWN : | AUTHOR | REVIEWED : | CHECKED/APPROVED : | APPROVER

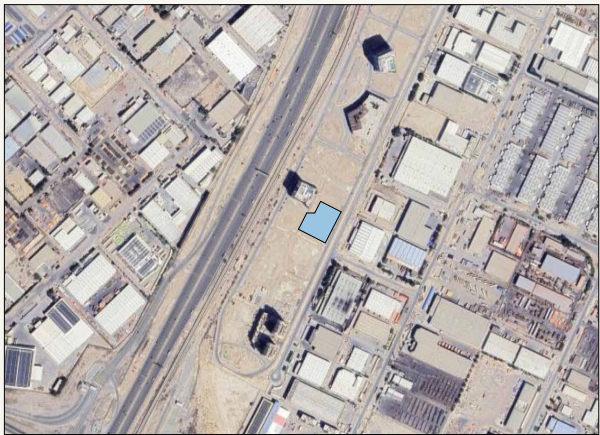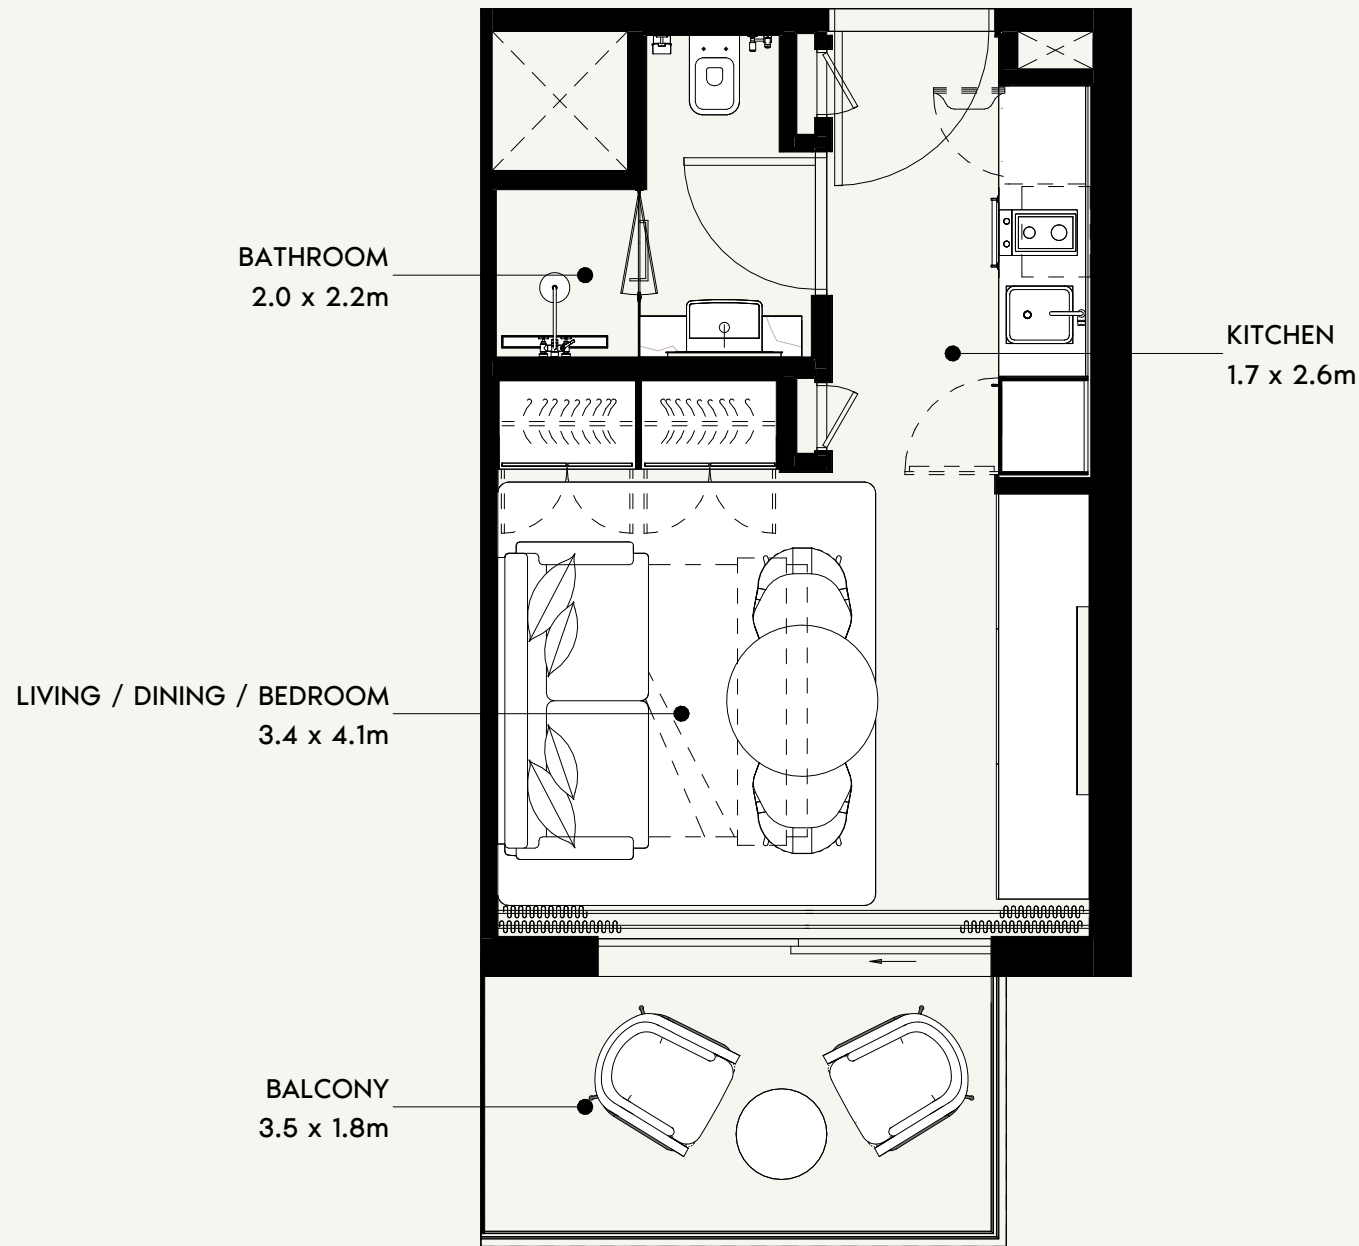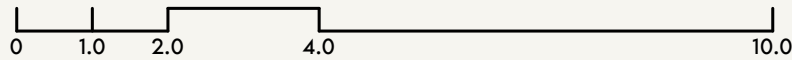

SCALE: N.T.S

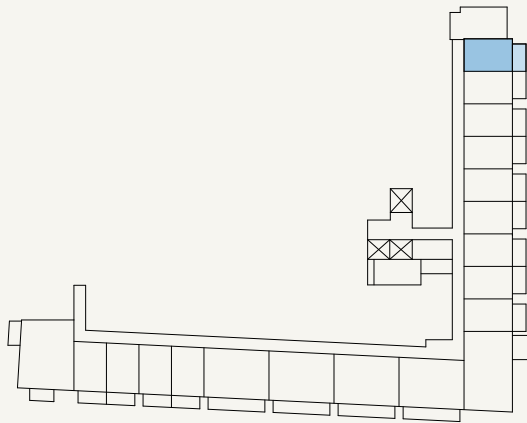

SCALE: N.T.S



FLOOR NO:
PODIUM 03

UNIT TYPE:
STUDIO (TYPE-3)

APARTMENT AREA:
262.32 SQ.FT. (24.37 SQ.M)



BALCONY AREA:
69.32 SQ.FT. (6.44 SQ.M)

DISCLAIMER:
THE COLORED MARKETING FLOOR PLANS PROVIDED BY THE DEVELOPER ARE FOR ILLUSTRATIVE PURPOSES ONLY. ACTUAL DIMENSIONS, LAYOUT, AND FINISHES MAY VARY FROM THOSE DEPICTED IN THE PLANS. FURNITURE, FIXTURES, AND EQUIPMENT SHOWN IN THE PLANS ARE FOR DECORATIVE PURPOSES ONLY AND ARE NOT INCLUDED IN THE PURCHASE OR LEASE OF THE PROPERTY. THE DEVELOPER RESERVES THE RIGHT TO MAKE MODIFICATIONS, REVISIONS, AND CHANGES TO THE FLOOR PLANS, SPECIFICATIONS, AND FEATURES WITHOUT PRIOR NOTICE.


TOTAL APARTMENT AREA:
331.64 SQ.FT. (30.81 SQ.M)

PROJECT NAME / BUILDING:
DJAZ1.09 / BUILDING-A

UNIT NO:
P301

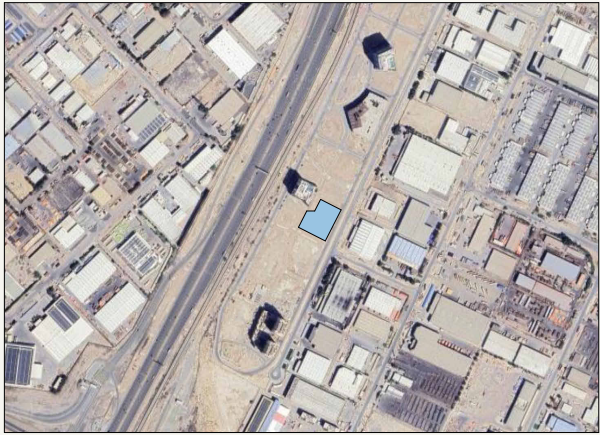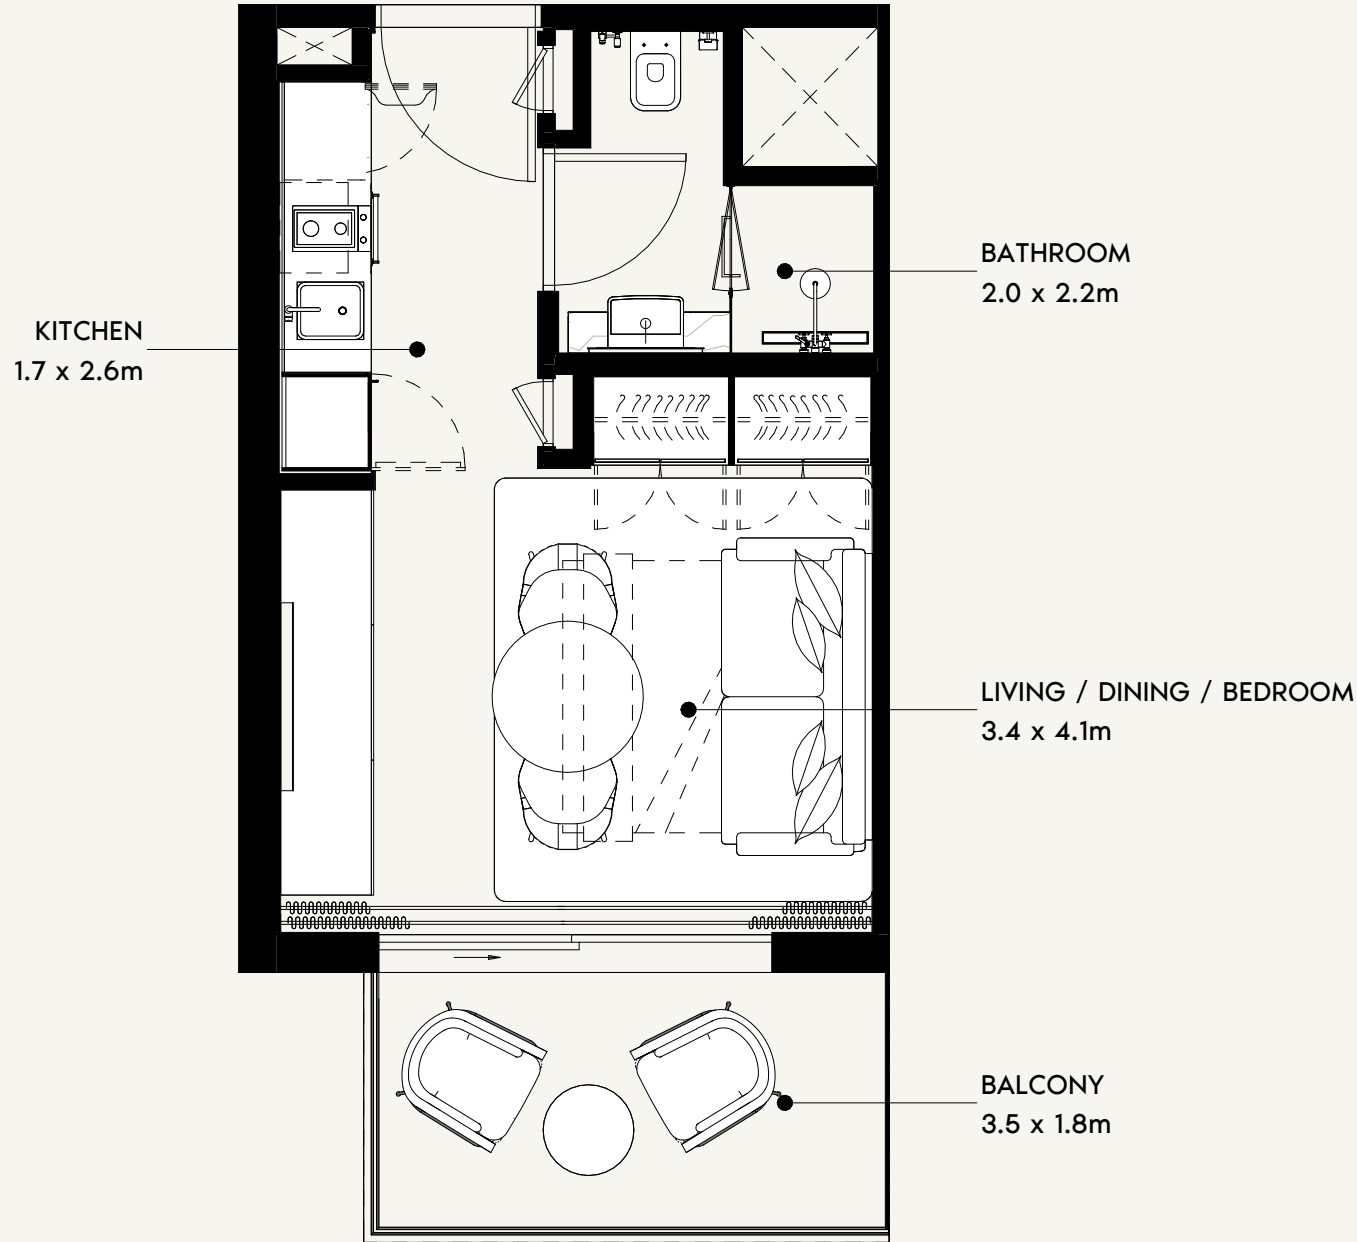

SCALE: N.T.S

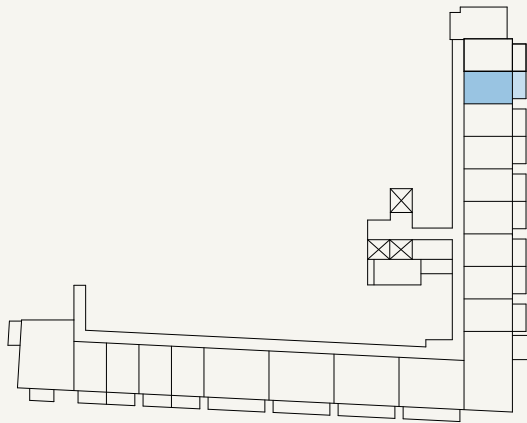

SCALE: N.T.S



FLOOR NO:
PODIUM 03

UNIT TYPE:
STUDIO (TYPE-3 FLIP)

APARTMENT AREA:
270.07 SQ.FT. (25.09 SQ.M)

BALCONY AREA:
69.32 SQ.FT. (6.44 SQ.M)




DISCLAIMER:
THE COLORED MARKETING FLOOR PLANS PROVIDED BY THE DEVELOPER ARE FOR ILLUSTRATIVE PURPOSES ONLY. ACTUAL DIMENSIONS, LAYOUT, AND FINISHES MAY VARY FROM THOSE DEPICTED IN THE PLANS. FURNITURE, FIXTURES, AND EQUIPMENT SHOWN IN THE PLANS ARE FOR DECORATIVE PURPOSES ONLY AND ARE NOT INCLUDED IN THE PURCHASE OR LEASE OF THE PROPERTY. THE DEVELOPER RESERVES THE RIGHT TO MAKE MODIFICATIONS, REVISIONS, AND CHANGES TO THE FLOOR PLANS, SPECIFICATIONS, AND FEATURES WITHOUT PRIOR NOTICE.

TOTAL APARTMENT AREA:
339.39 SQ.FT. (31.53 SQ.M)


PROJECT NAME / BUILDING:
DJAZ1.09 / BUILDING-A

UNIT NO:
P302

SHEET SIZE A3 | DRAWN : | AUTHOR | REVIEWED : | CHECKED/APPROVED : | APPROVER

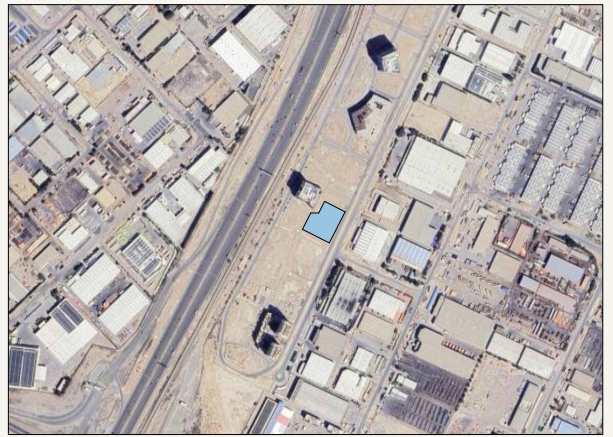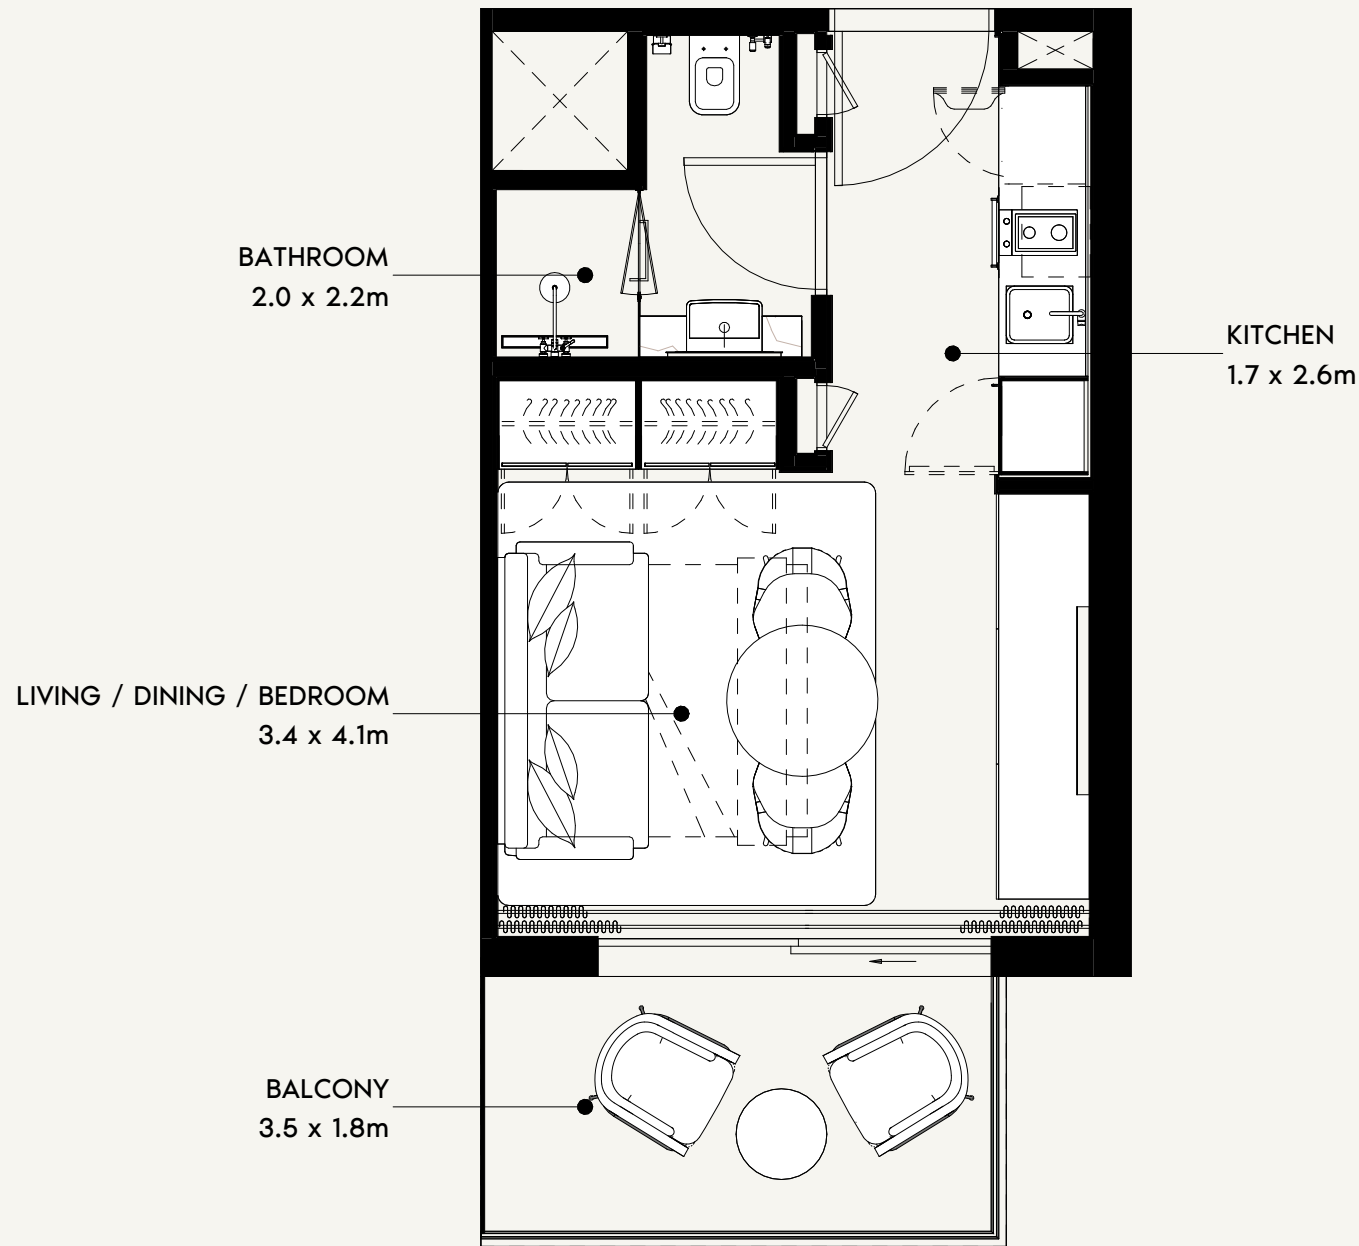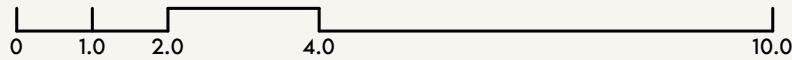

SCALE: N.T.S

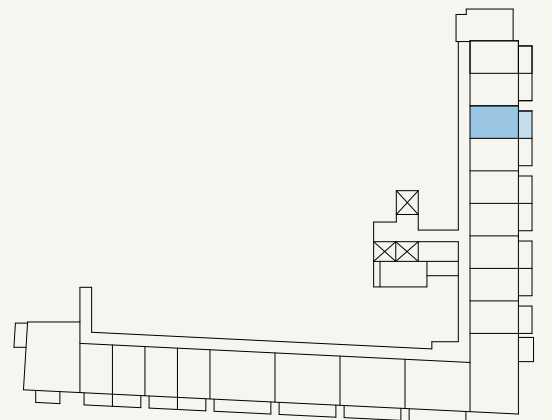

SCALE: N.T.S



FLOOR NO:
PODIUM 03

UNIT TYPE:
STUDIO (TYPE-3)

APARTMENT AREA:
270.07 SQ.FT. (25.09 SQ.M)

BALCONY AREA:
69.32 SQ.FT. (6.44 SQ.M)




DISCLAIMER:
THE COLORED MARKETING FLOOR PLANS PROVIDED BY THE DEVELOPER ARE FOR ILLUSTRATIVE PURPOSES ONLY. ACTUAL DIMENSIONS, LAYOUT, AND FINISHES MAY VARY FROM THOSE DEPICTED IN THE PLANS. FURNITURE, FIXTURES, AND EQUIPMENT SHOWN IN THE PLANS ARE FOR DECORATIVE PURPOSES ONLY AND ARE NOT INCLUDED IN THE PURCHASE OR LEASE OF THE PROPERTY. THE DEVELOPER RESERVES THE RIGHT TO MAKE MODIFICATIONS, REVISIONS, AND CHANGES TO THE FLOOR PLANS, SPECIFICATIONS, AND FEATURES WITHOUT PRIOR NOTICE.

TOTAL APARTMENT AREA:
339.39 SQ.FT. (31.53 SQ.M)


PROJECT NAME / BUILDING:
DJAZ1.09 / BUILDING-A

UNIT NO:
P303

SHEET SIZE A3
DRAWN :
Author
REVIEWED :
Checker
APPROVED :
Approver

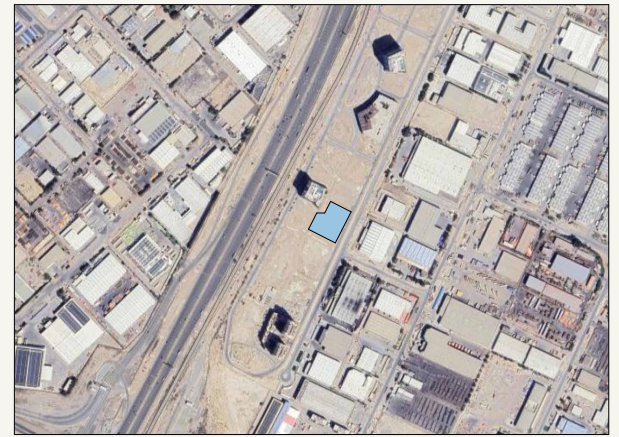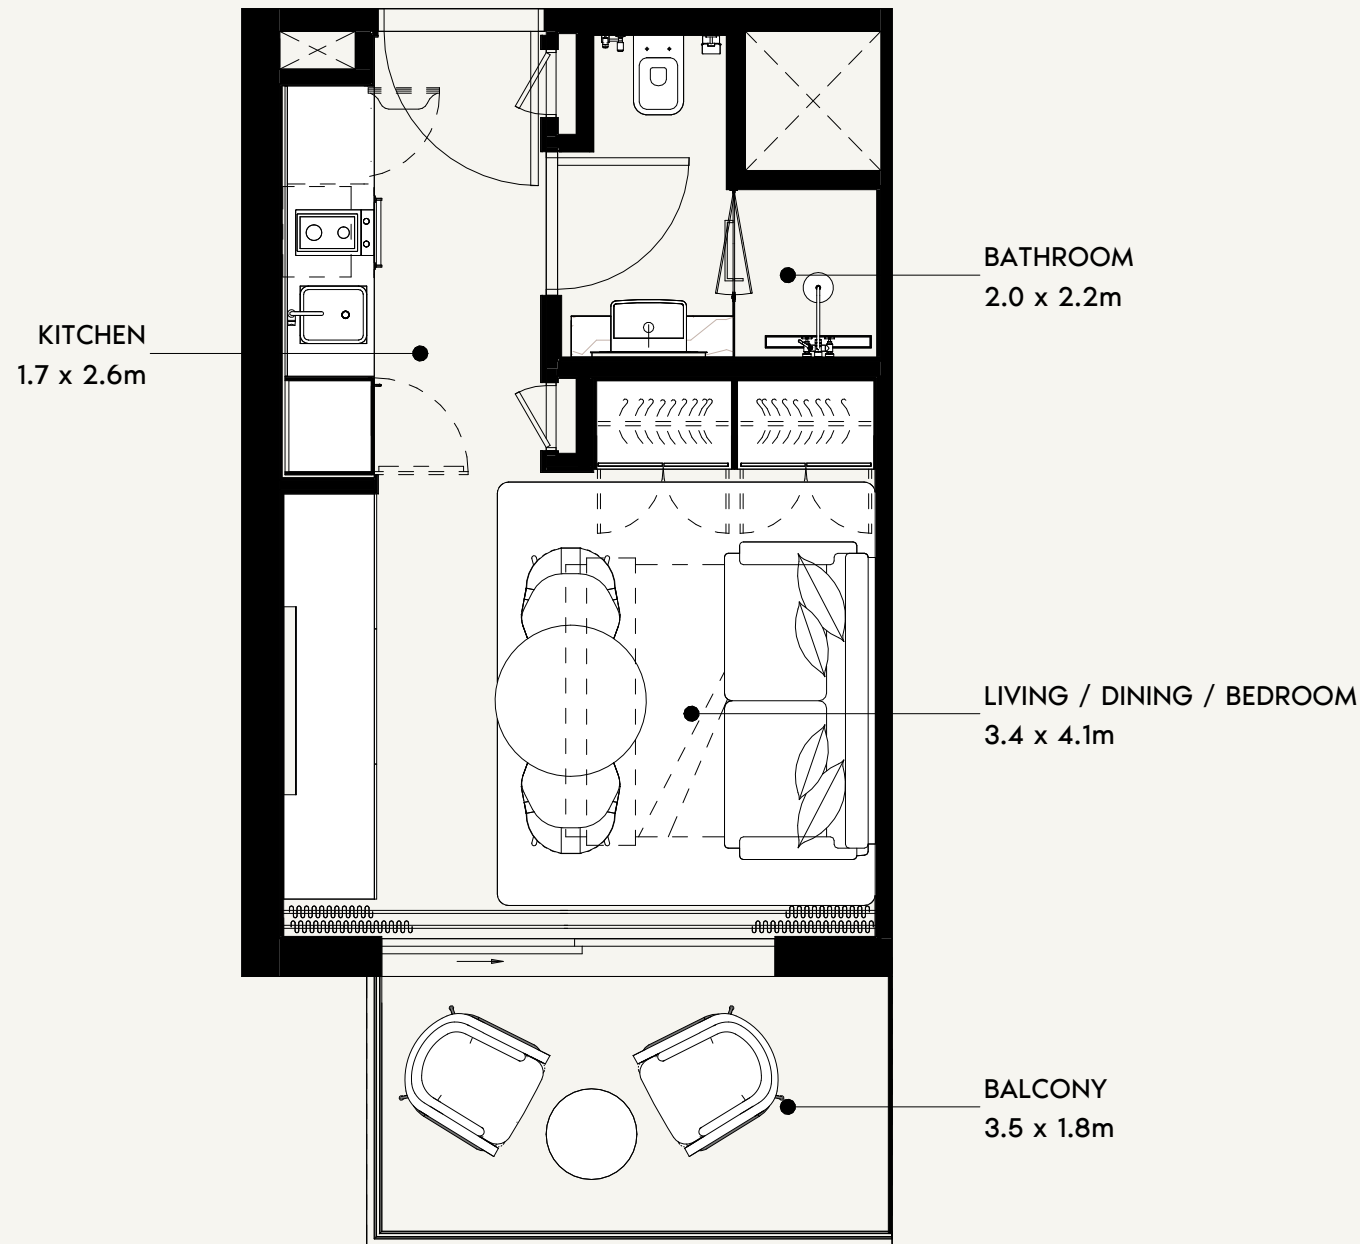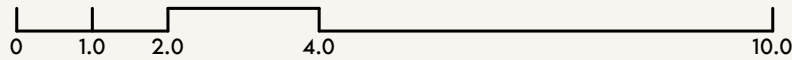

SCALE: N.T.S

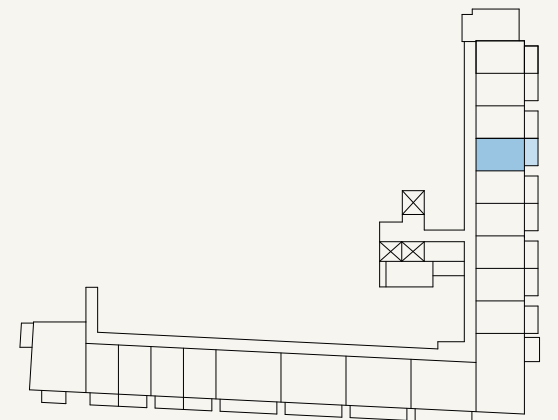

SCALE: N.T.S



FLOOR NO:
PODIUM 03

UNIT TYPE:
STUDIO (TYPE-3 FLIP)

APARTMENT AREA:
270.07 SQ.FT. (25.09 SQ.M)

BALCONY AREA:
69.32 SQ.FT. (6.44 SQ.M)




DISCLAIMER:
THE COLORED MARKETING FLOOR PLANS PROVIDED BY THE DEVELOPER ARE FOR ILLUSTRATIVE PURPOSES ONLY. ACTUAL DIMENSIONS, LAYOUT, AND FINISHES MAY VARY FROM THOSE DEPICTED IN THE PLANS. FURNITURE, FIXTURES, AND EQUIPMENT SHOWN IN THE PLANS ARE FOR DECORATIVE PURPOSES ONLY AND ARE NOT INCLUDED IN THE PURCHASE OR LEASE OF THE PROPERTY. THE DEVELOPER RESERVES THE RIGHT TO MAKE MODIFICATIONS, REVISIONS, AND CHANGES TO THE FLOOR PLANS, SPECIFICATIONS, AND FEATURES WITHOUT PRIOR NOTICE.

TOTAL APARTMENT AREA:
339.39 SQ.FT. (31.53 SQ.M)


PROJECT NAME / BUILDING:
DJAZ1.09 / BUILDING-A

UNIT NO:
P304

SHEET SIZE A3 | DRAWN : | AUTHOR | REVIEWED : | CHECKED/APPROVED : | APPROVER

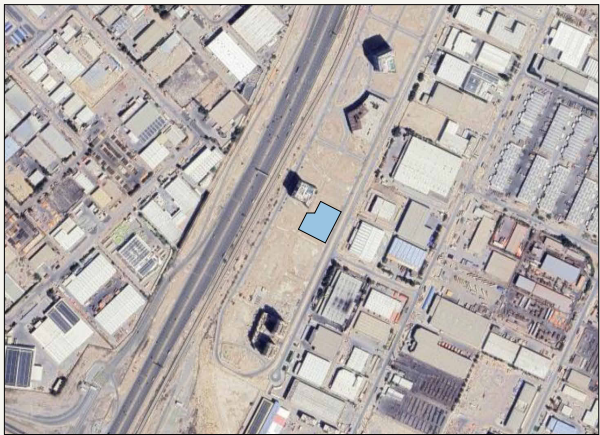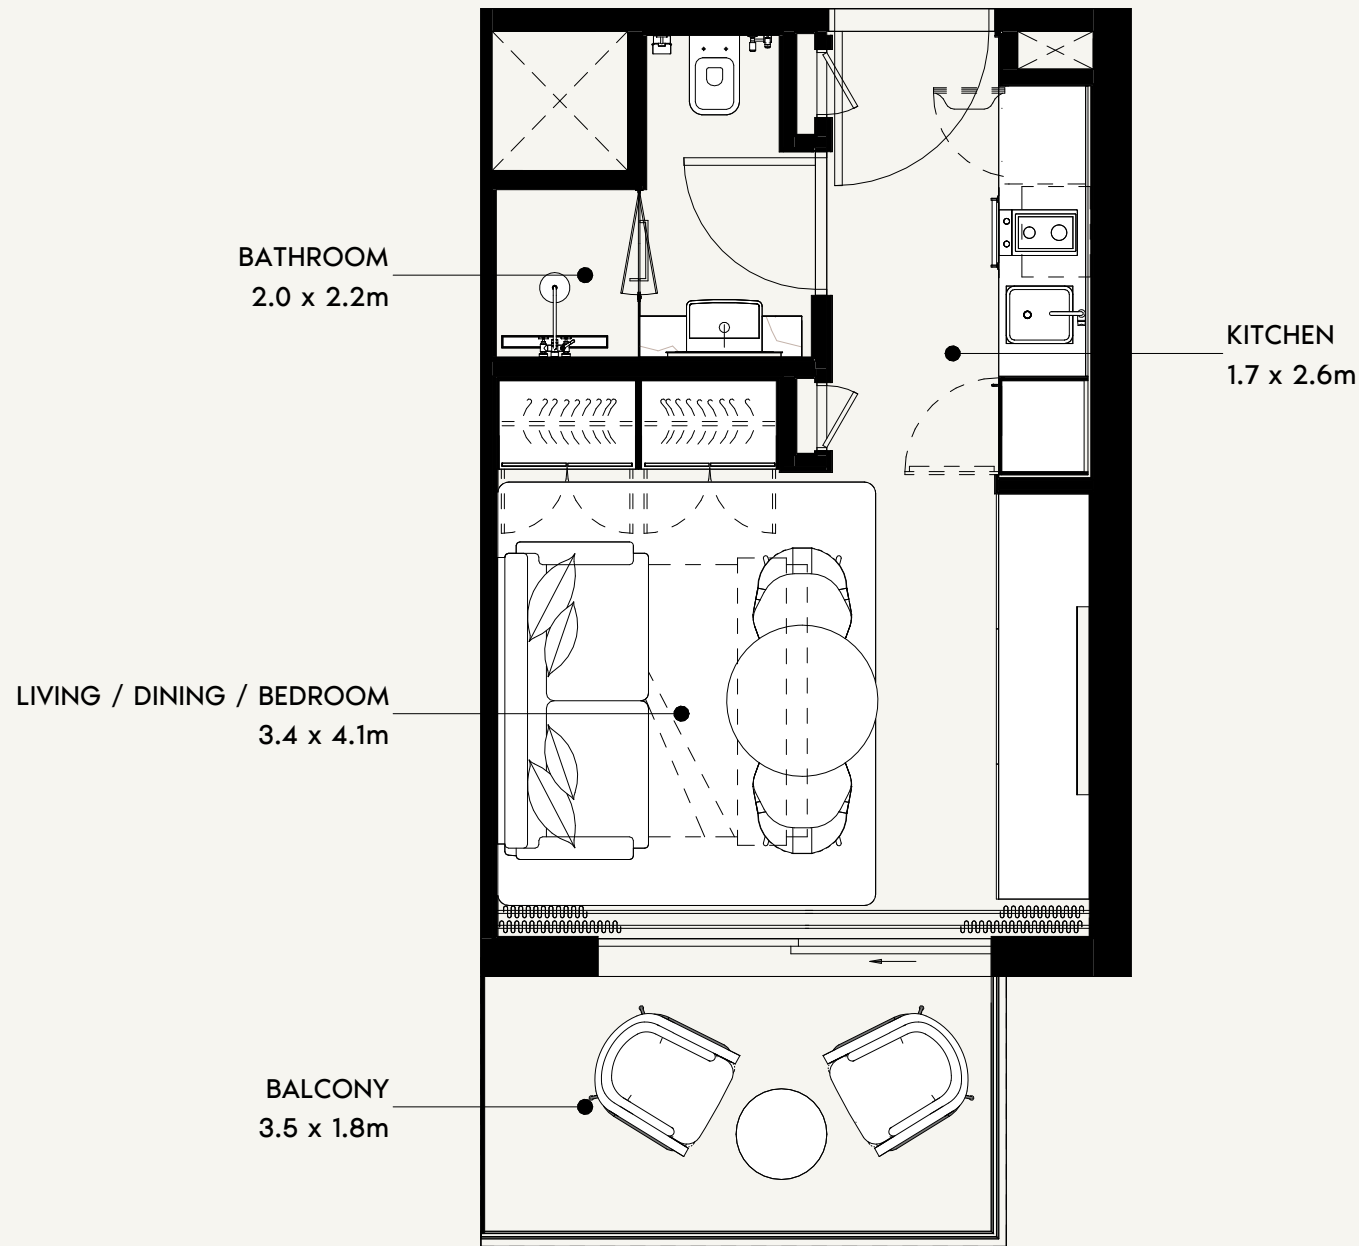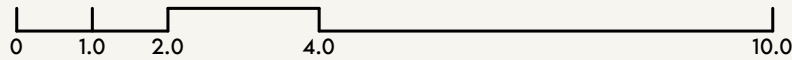

SCALE: N.T.S

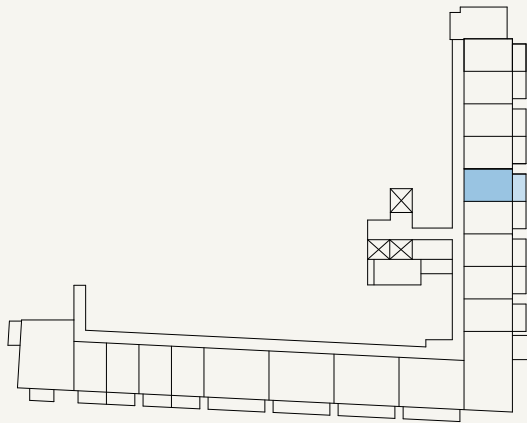

SCALE: N.T.S



FLOOR NO:
PODIUM 03

UNIT TYPE:
STUDIO (TYPE-3)

APARTMENT AREA:
270.07 SQ.FT. (25.09 SQ.M)



BALCONY AREA:
69.32 SQ.FT. (6.44 SQ.M)

DISCLAIMER:
THE COLORED MARKETING FLOOR PLANS PROVIDED BY THE DEVELOPER ARE FOR ILLUSTRATIVE PURPOSES ONLY. ACTUAL DIMENSIONS, LAYOUT, AND FINISHES MAY VARY FROM THOSE DEPICTED IN THE PLANS. FURNITURE, FIXTURES, AND EQUIPMENT SHOWN IN THE PLANS ARE FOR DECORATIVE PURPOSES ONLY AND ARE NOT INCLUDED IN THE PURCHASE OR LEASE OF THE PROPERTY. THE DEVELOPER RESERVES THE RIGHT TO MAKE MODIFICATIONS, REVISIONS, AND CHANGES TO THE FLOOR PLANS, SPECIFICATIONS, AND FEATURES WITHOUT PRIOR NOTICE.


TOTAL APARTMENT AREA:
339.39 SQ.FT. (31.53 SQ.M)

PROJECT NAME / BUILDING:
DJAZ1.09 / BUILDING-A


UNIT NO:
P305

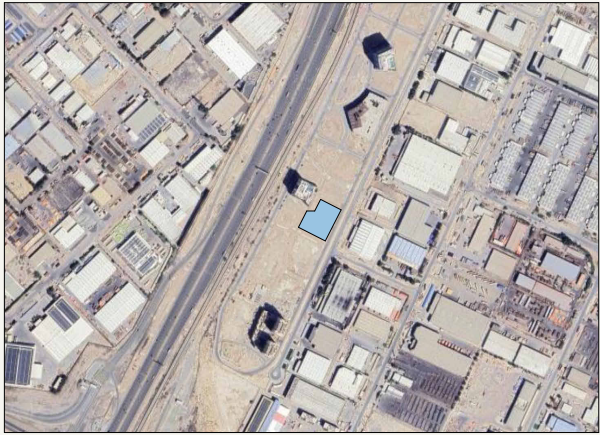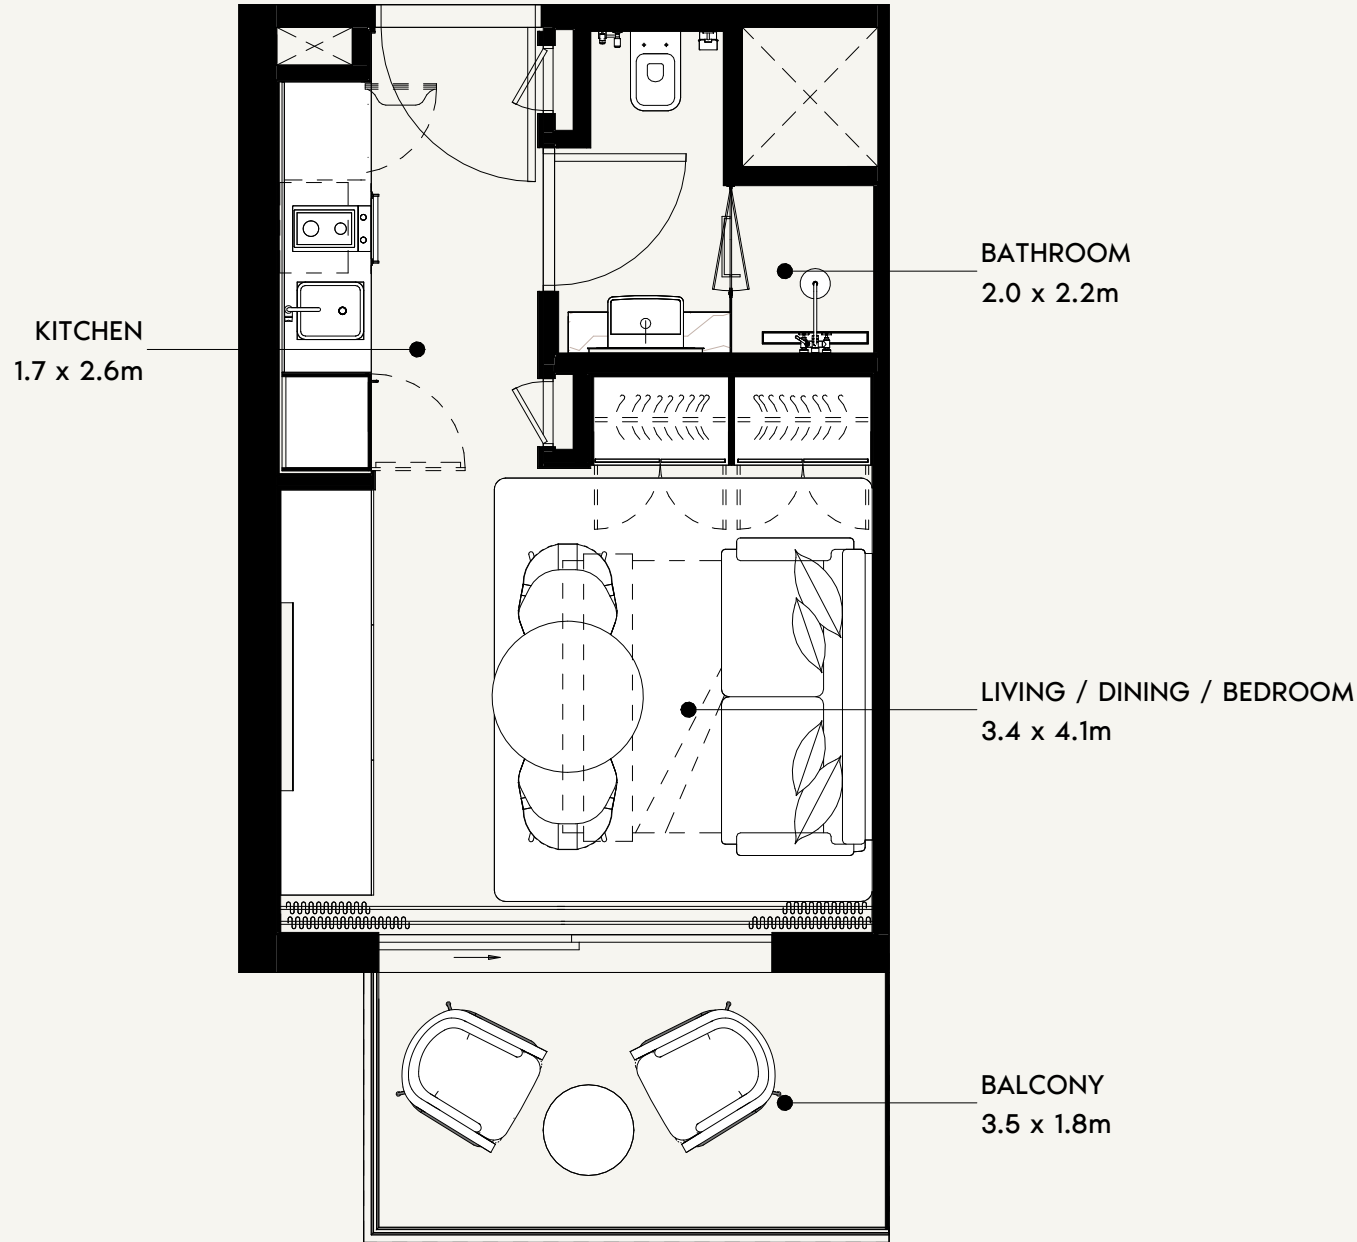

SCALE: N.T.S

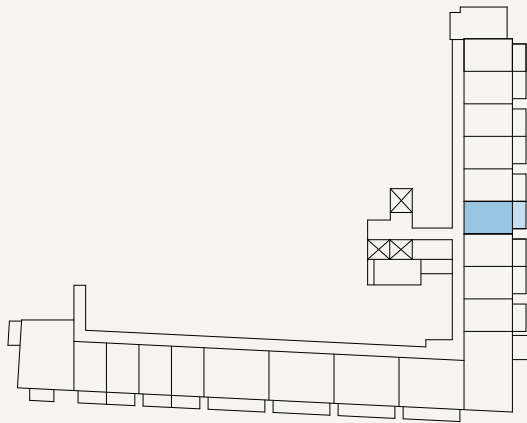

SCALE: N.T.S

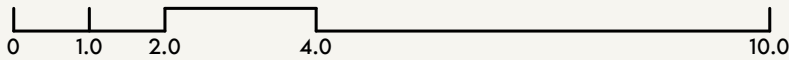

FLOOR NO:
PODIUM 03

UNIT TYPE:
STUDIO (TYPE-3 FLIP)

APARTMENT AREA:
270.07 SQ.FT. (25.09 SQ.M)

BALCONY AREA:
69.32 SQ.FT. (6.44 SQ.M)




DISCLAIMER:
THE COLORED MARKETING FLOOR PLANS PROVIDED BY THE DEVELOPER ARE FOR ILLUSTRATIVE PURPOSES ONLY. ACTUAL DIMENSIONS, LAYOUT, AND FINISHES MAY VARY FROM THOSE DEPICTED IN THE PLANS. FURNITURE, FIXTURES, AND EQUIPMENT SHOWN IN THE PLANS ARE FOR DECORATIVE PURPOSES ONLY AND ARE NOT INCLUDED IN THE PURCHASE OR LEASE OF THE PROPERTY. THE DEVELOPER RESERVES THE RIGHT TO MAKE MODIFICATIONS, REVISIONS, AND CHANGES TO THE FLOOR PLANS, SPECIFICATIONS, AND FEATURES WITHOUT PRIOR NOTICE.

TOTAL APARTMENT AREA:
339.39 SQ.FT. (31.53 SQ.M)


PROJECT NAME / BUILDING:
DJAZ1.09 / BUILDING-A

UNIT NO:
P306

SHEET SIZE A3 | DRAWN : | AUTHOR | REVIEWED : | CHECKED/APPROVED : | APPROVER

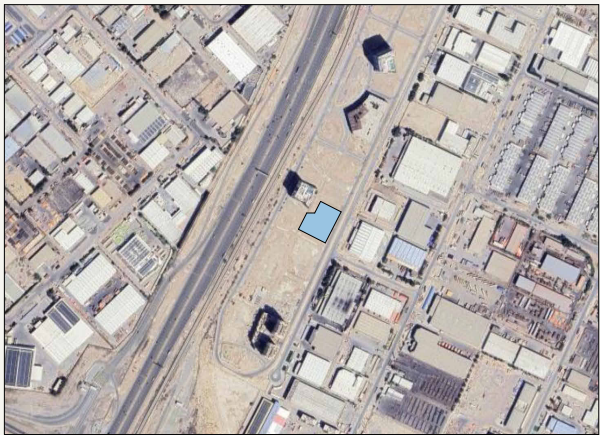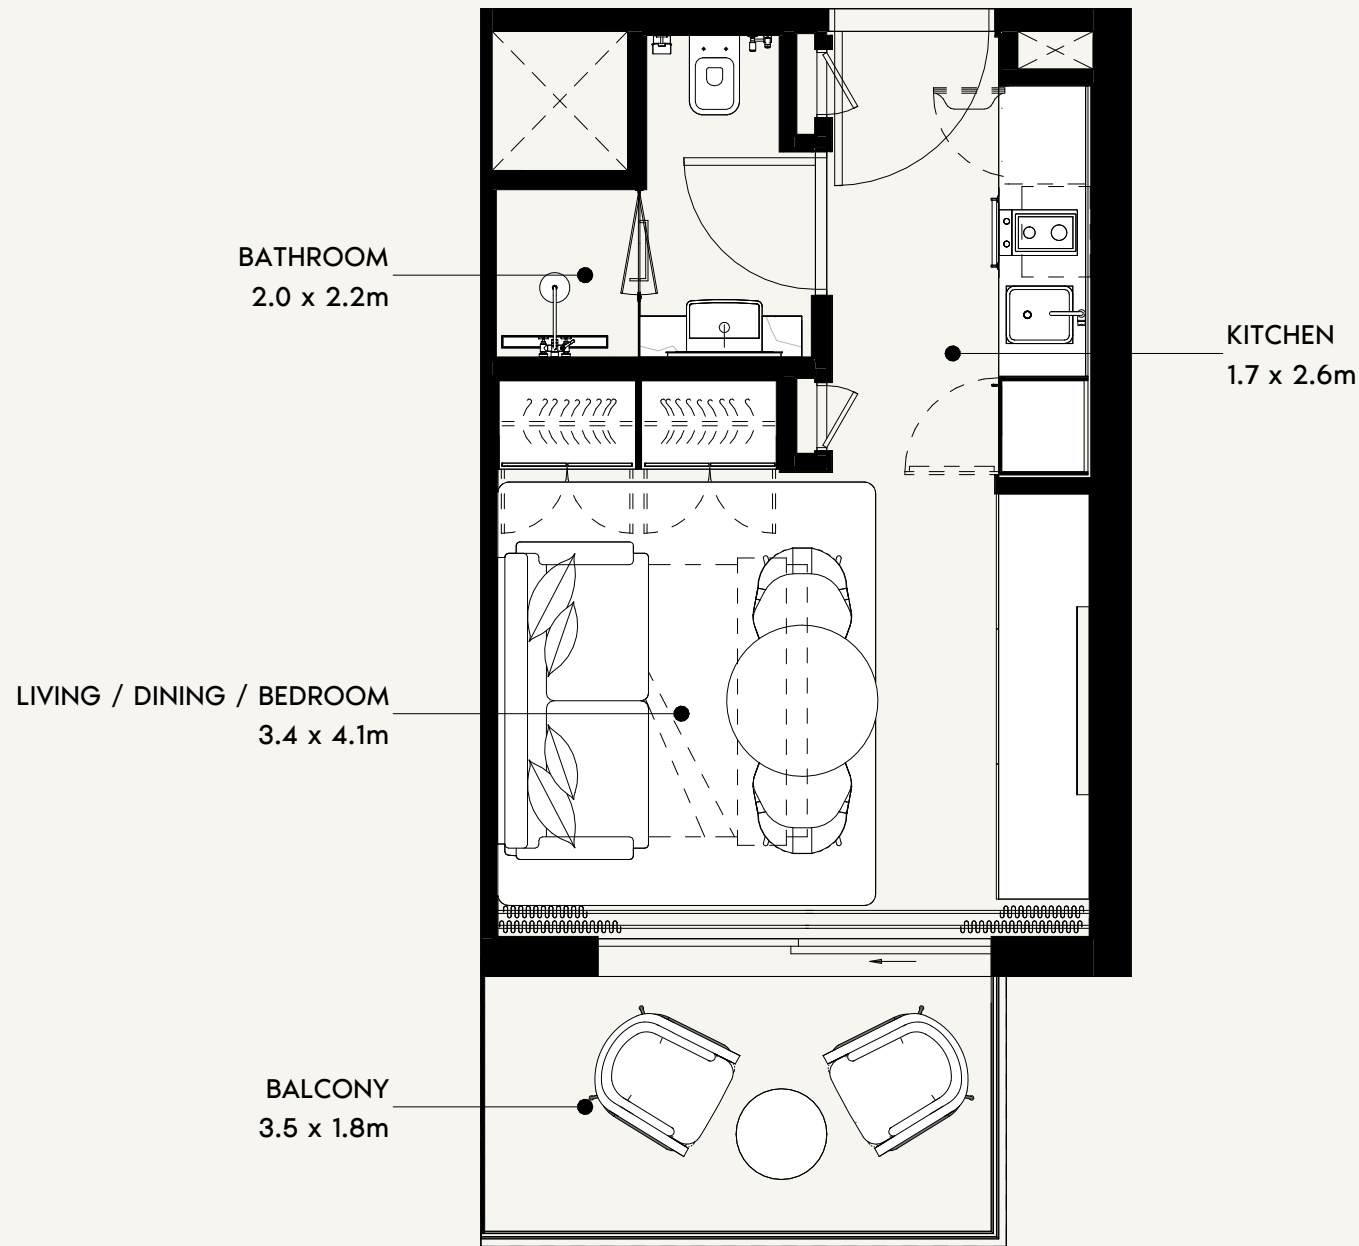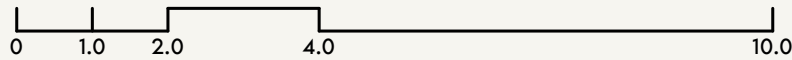

SCALE: N.T.S

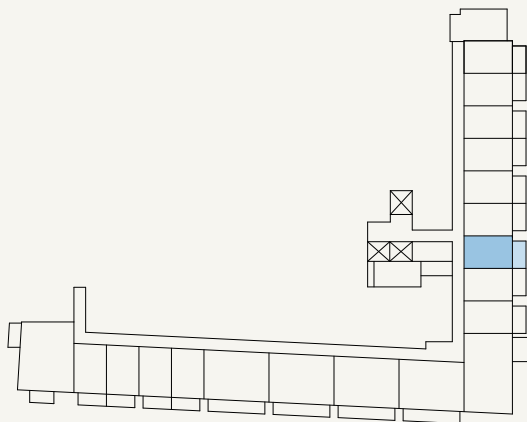

SCALE: N.T.S



FLOOR NO:
PODIUM 03

UNIT TYPE:
STUDIO (TYPE-3)

APARTMENT AREA:
270.07 SQ.FT. (25.09 SQ.M)

BALCONY AREA:
69.32 SQ.FT. (6.44 SQ.M)



DISCLAIMER:
THE COLORED MARKETING FLOOR PLANS PROVIDED BY THE DEVELOPER ARE FOR ILLUSTRATIVE PURPOSES ONLY. ACTUAL DIMENSIONS, LAYOUT, AND FINISHES MAY VARY FROM THOSE DEPICTED IN THE PLANS. FURNITURE, FIXTURES, AND EQUIPMENT SHOWN IN THE PLANS ARE FOR DECORATIVE PURPOSES ONLY AND ARE NOT INCLUDED IN THE PURCHASE OR LEASE OF THE PROPERTY. THE DEVELOPER RESERVES THE RIGHT TO MAKE MODIFICATIONS, REVISIONS, AND CHANGES TO THE FLOOR PLANS, SPECIFICATIONS, AND FEATURES WITHOUT PRIOR NOTICE.

TOTAL APARTMENT AREA:
339.39 SQ.FT. (31.53 SQ.M)


PROJECT NAME / BUILDING:
DJAZ1.09 / BUILDING-A

UNIT NO:
P307

SHEET SIZE A3
DRAWN :
Author
REVIEWED :
Checker
APPROVED :
Approver

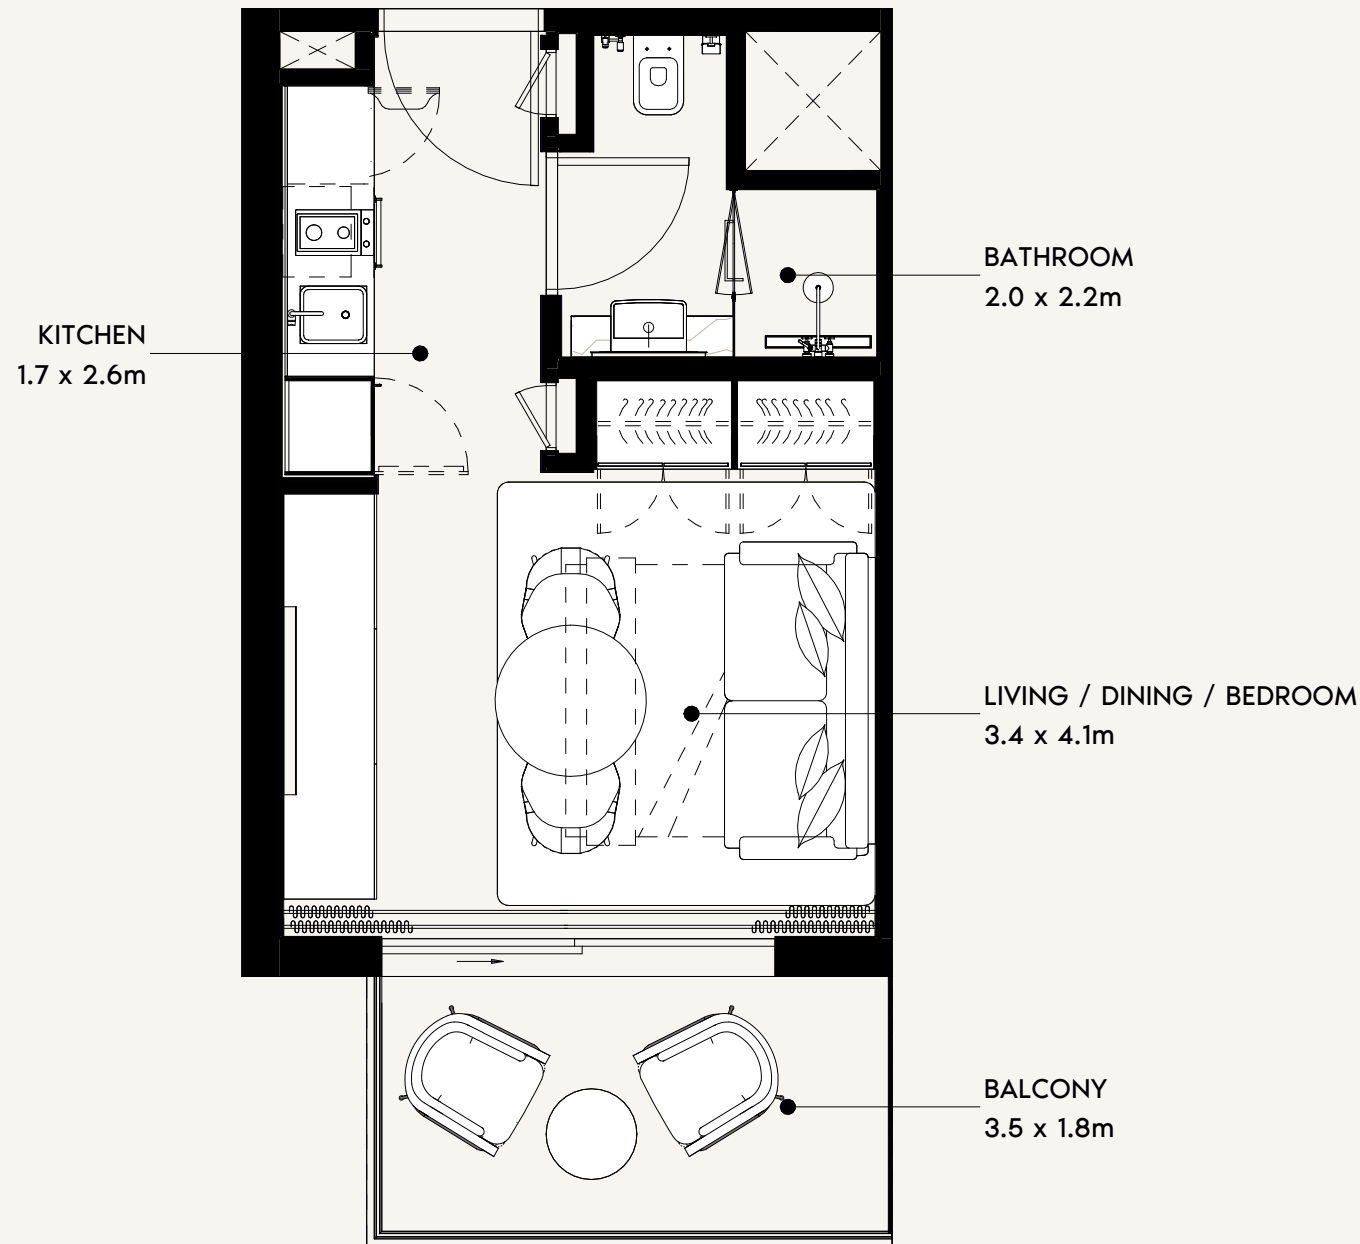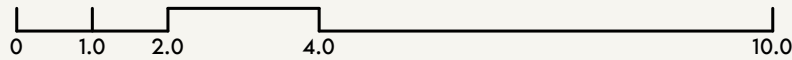

SCALE: N.T.S

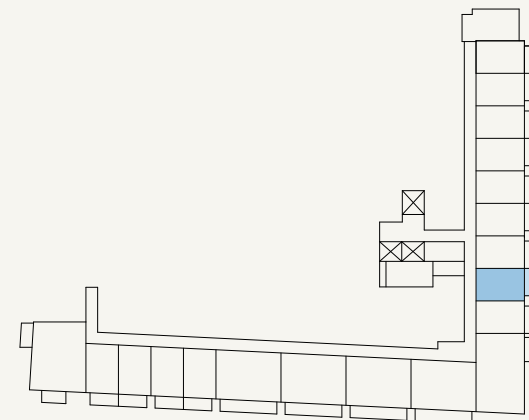

SCALE: N.T.S



FLOOR NO:
PODIUM 03

UNIT TYPE:
STUDIO (TYPE-3 FLIP)

APARTMENT AREA:
270.07 SQ.FT. (25.09 SQ.M)

BALCONY AREA:
69.32 SQ.FT. (6.44 SQ.M)




DISCLAIMER:
THE COLORED MARKETING FLOOR PLANS PROVIDED BY THE DEVELOPER ARE FOR ILLUSTRATIVE PURPOSES ONLY. ACTUAL DIMENSIONS, LAYOUT, AND FINISHES MAY VARY FROM THOSE DEPICTED IN THE PLANS. FURNITURE, FIXTURES, AND EQUIPMENT SHOWN IN THE PLANS ARE FOR DECORATIVE PURPOSES ONLY AND ARE NOT INCLUDED IN THE PURCHASE OR LEASE OF THE PROPERTY. THE DEVELOPER RESERVES THE RIGHT TO MAKE MODIFICATIONS, REVISIONS, AND CHANGES TO THE FLOOR PLANS, SPECIFICATIONS, AND FEATURES WITHOUT PRIOR NOTICE.

TOTAL APARTMENT AREA:
339.39 SQ.FT. (31.53 SQ.M)


PROJECT NAME / BUILDING:
DJAZ1.09 / BUILDING-A

UNIT NO:
P308

SHEET SIZE A3 | DRAWN : | AUTHOR | REVIEWED : | CHECKED/APPROVED : | APPROVER

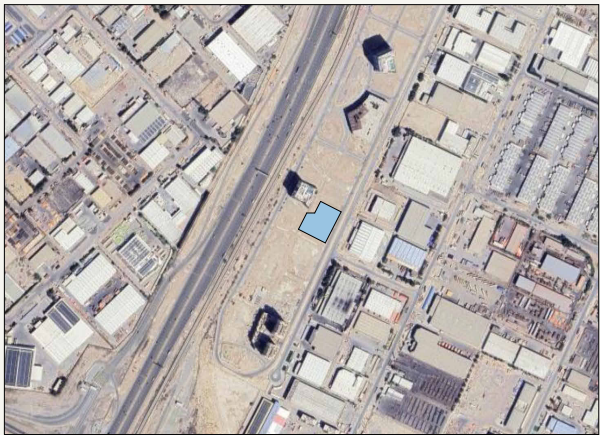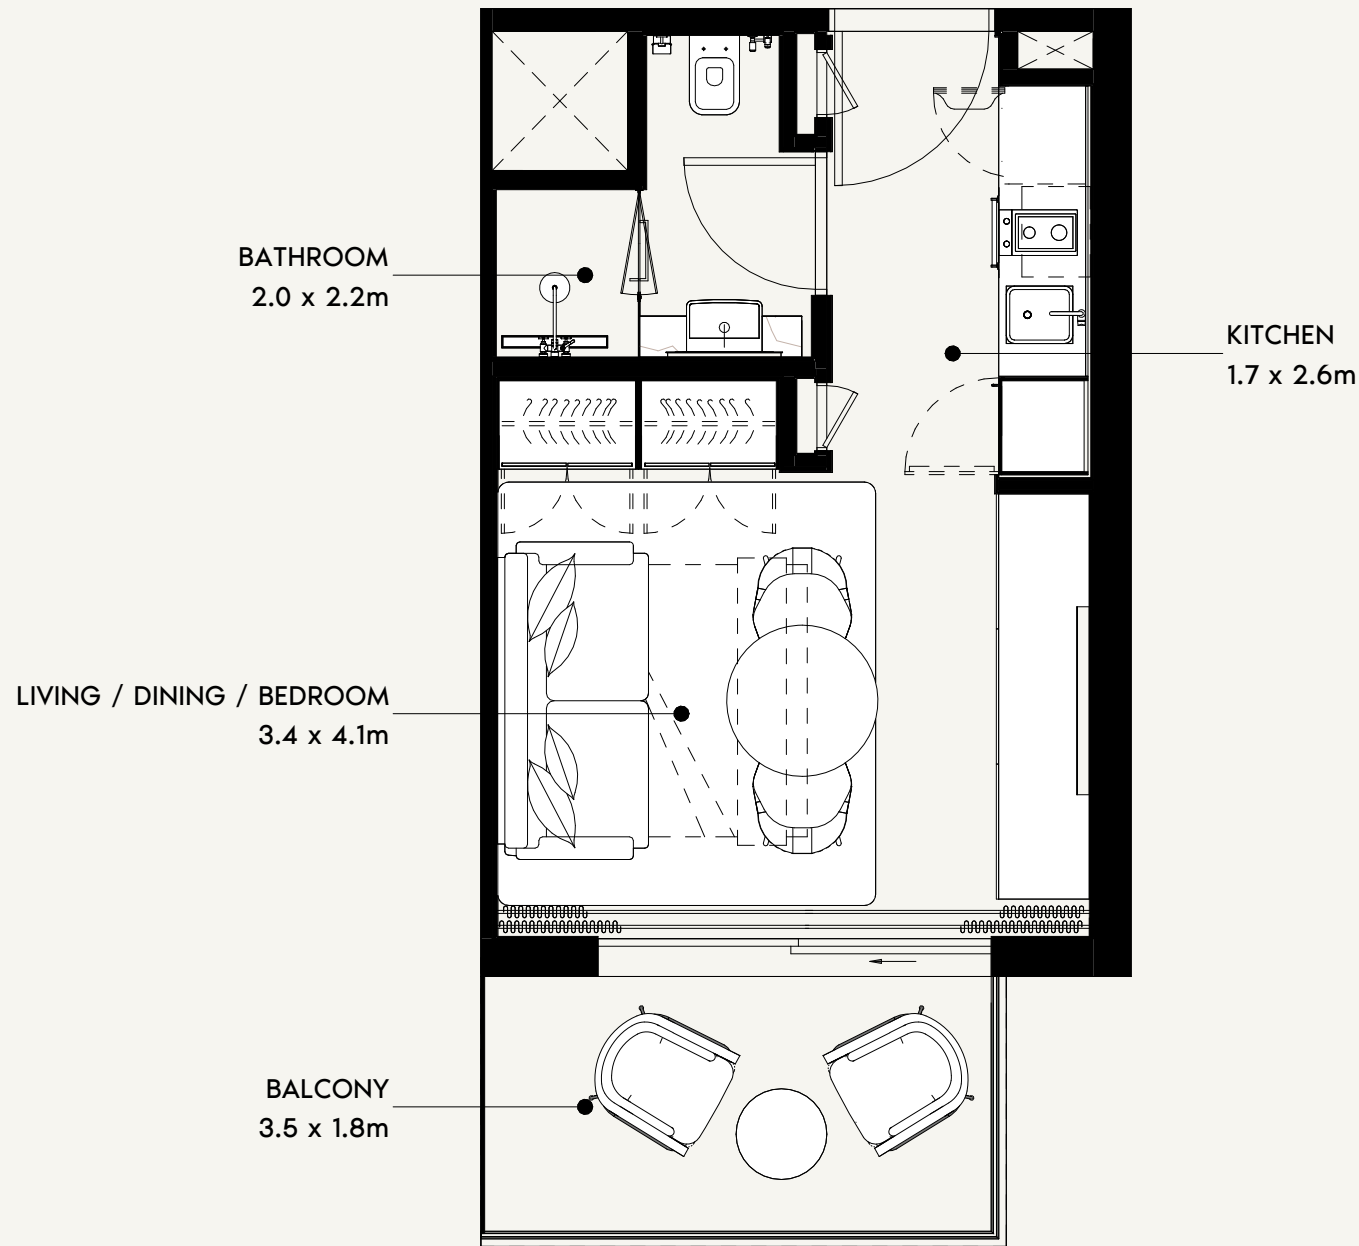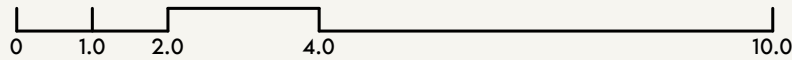

SCALE: N.T.S

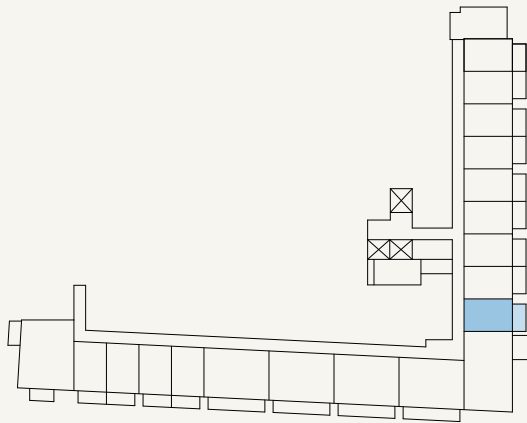

SCALE: N.T.S



FLOOR NO:
PODIUM 03

UNIT TYPE:
STUDIO (TYPE-3)

APARTMENT AREA:
271.79 SQ.FT. (25.25 SQ.M)

BALCONY AREA:
69.21 SQ.FT. (6.43 SQ.M)




DISCLAIMER:
THE COLORED MARKETING FLOOR PLANS PROVIDED BY THE DEVELOPER ARE FOR ILLUSTRATIVE PURPOSES ONLY. ACTUAL DIMENSIONS, LAYOUT, AND FINISHES MAY VARY FROM THOSE DEPICTED IN THE PLANS. FURNITURE, FIXTURES, AND EQUIPMENT SHOWN IN THE PLANS ARE FOR DECORATIVE PURPOSES ONLY AND ARE NOT INCLUDED IN THE PURCHASE OR LEASE OF THE PROPERTY. THE DEVELOPER RESERVES THE RIGHT TO MAKE MODIFICATIONS, REVISIONS, AND CHANGES TO THE FLOOR PLANS, SPECIFICATIONS, AND FEATURES WITHOUT PRIOR NOTICE.

TOTAL APARTMENT AREA:
341.00 SQ.FT. (31.68 SQ.M)



PROJECT NAME / BUILDING:
DJAZ1.09 / BUILDING-A

UNIT NO:
P309

SHEET SIZE A3
DRAWN :
Author
REVIEWED :
Check/Approved :
Approver

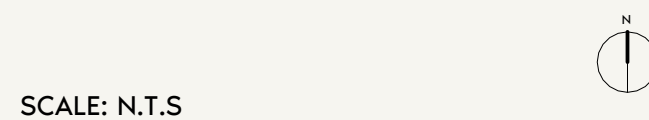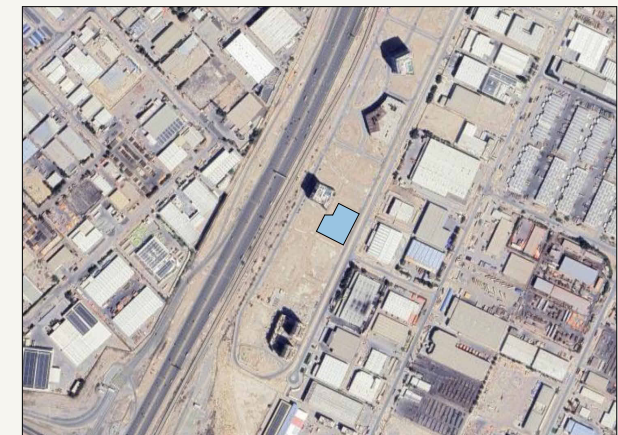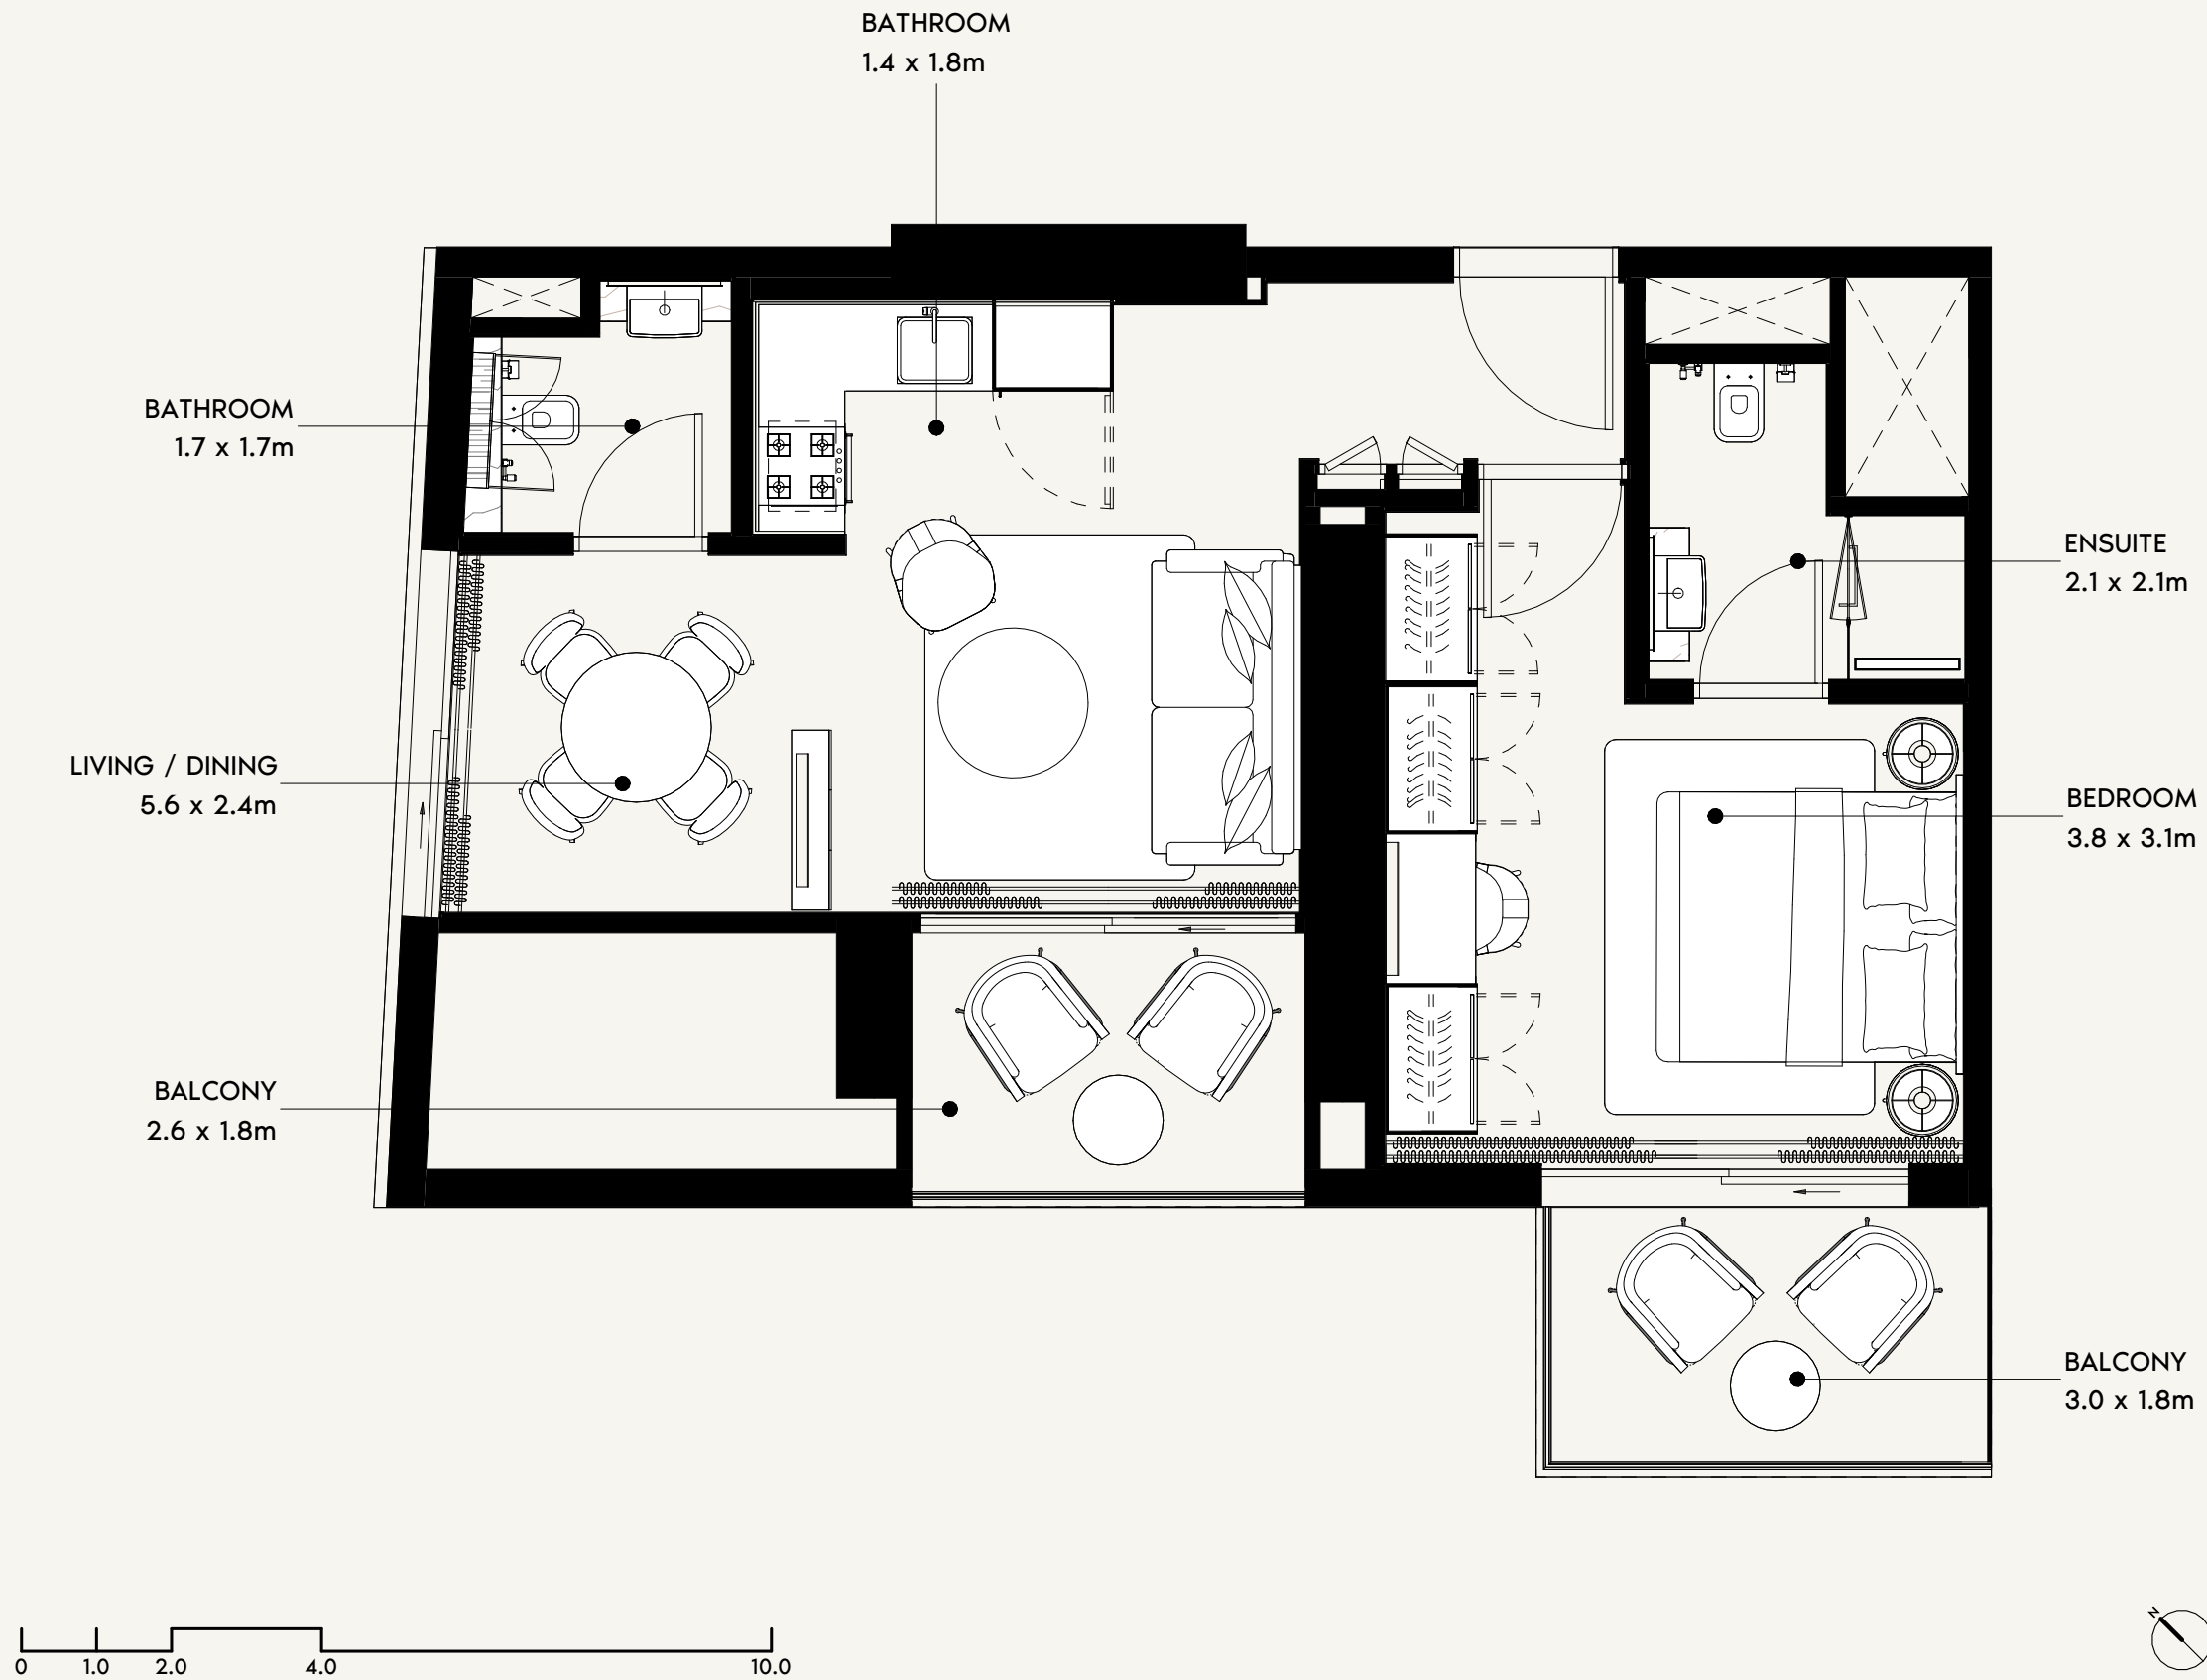

SCALE: N.T.S

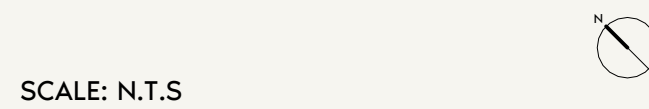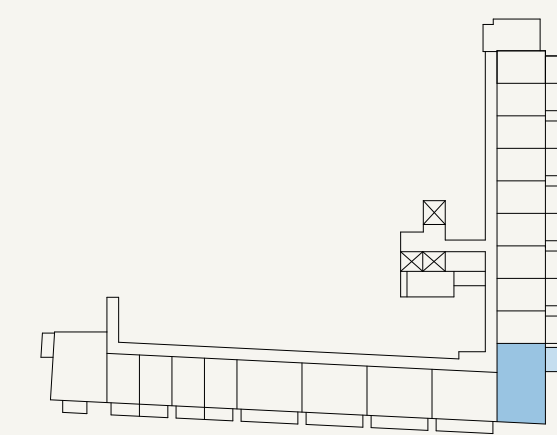

SCALE: N.T.S



FLOOR NO:
PODIUM 03

UNIT TYPE:
1 BEDROOM (TYPE-5)

APARTMENT AREA:
545.41 SQ.FT. (50.67 SQ.M)

BALCONY AREA:
119.80 SQ.FT. (11.13 SQ.M)


DISCLAIMER:
THE COLORED MARKETING FLOOR PLANS PROVIDED BY THE DEVELOPER ARE FOR ILLUSTRATIVE PURPOSES ONLY. ACTUAL DIMENSIONS, LAYOUT, AND FINISHES MAY VARY FROM THOSE DEPICTED IN THE PLANS. FURNITURE, FIXTURES, AND EQUIPMENT SHOWN IN THE PLANS ARE FOR DECORATIVE PURPOSES ONLY AND ARE NOT INCLUDED IN THE PURCHASE OR LEASE OF THE PROPERTY. THE DEVELOPER RESERVES THE RIGHT TO MAKE MODIFICATIONS, REVISIONS, AND CHANGES TO THE FLOOR PLANS, SPECIFICATIONS, AND FEATURES WITHOUT PRIOR NOTICE.

TOTAL APARTMENT AREA:
665.22 SQ.FT. (61.80 SQ.M)


PROJECT NAME / BUILDING:
DJAZ1.09 / BUILDING-A

UNIT NO:
P310

SHEET SIZE A3
DRAWN :
Author
REVIEWED :
Check/Approved :
Approver

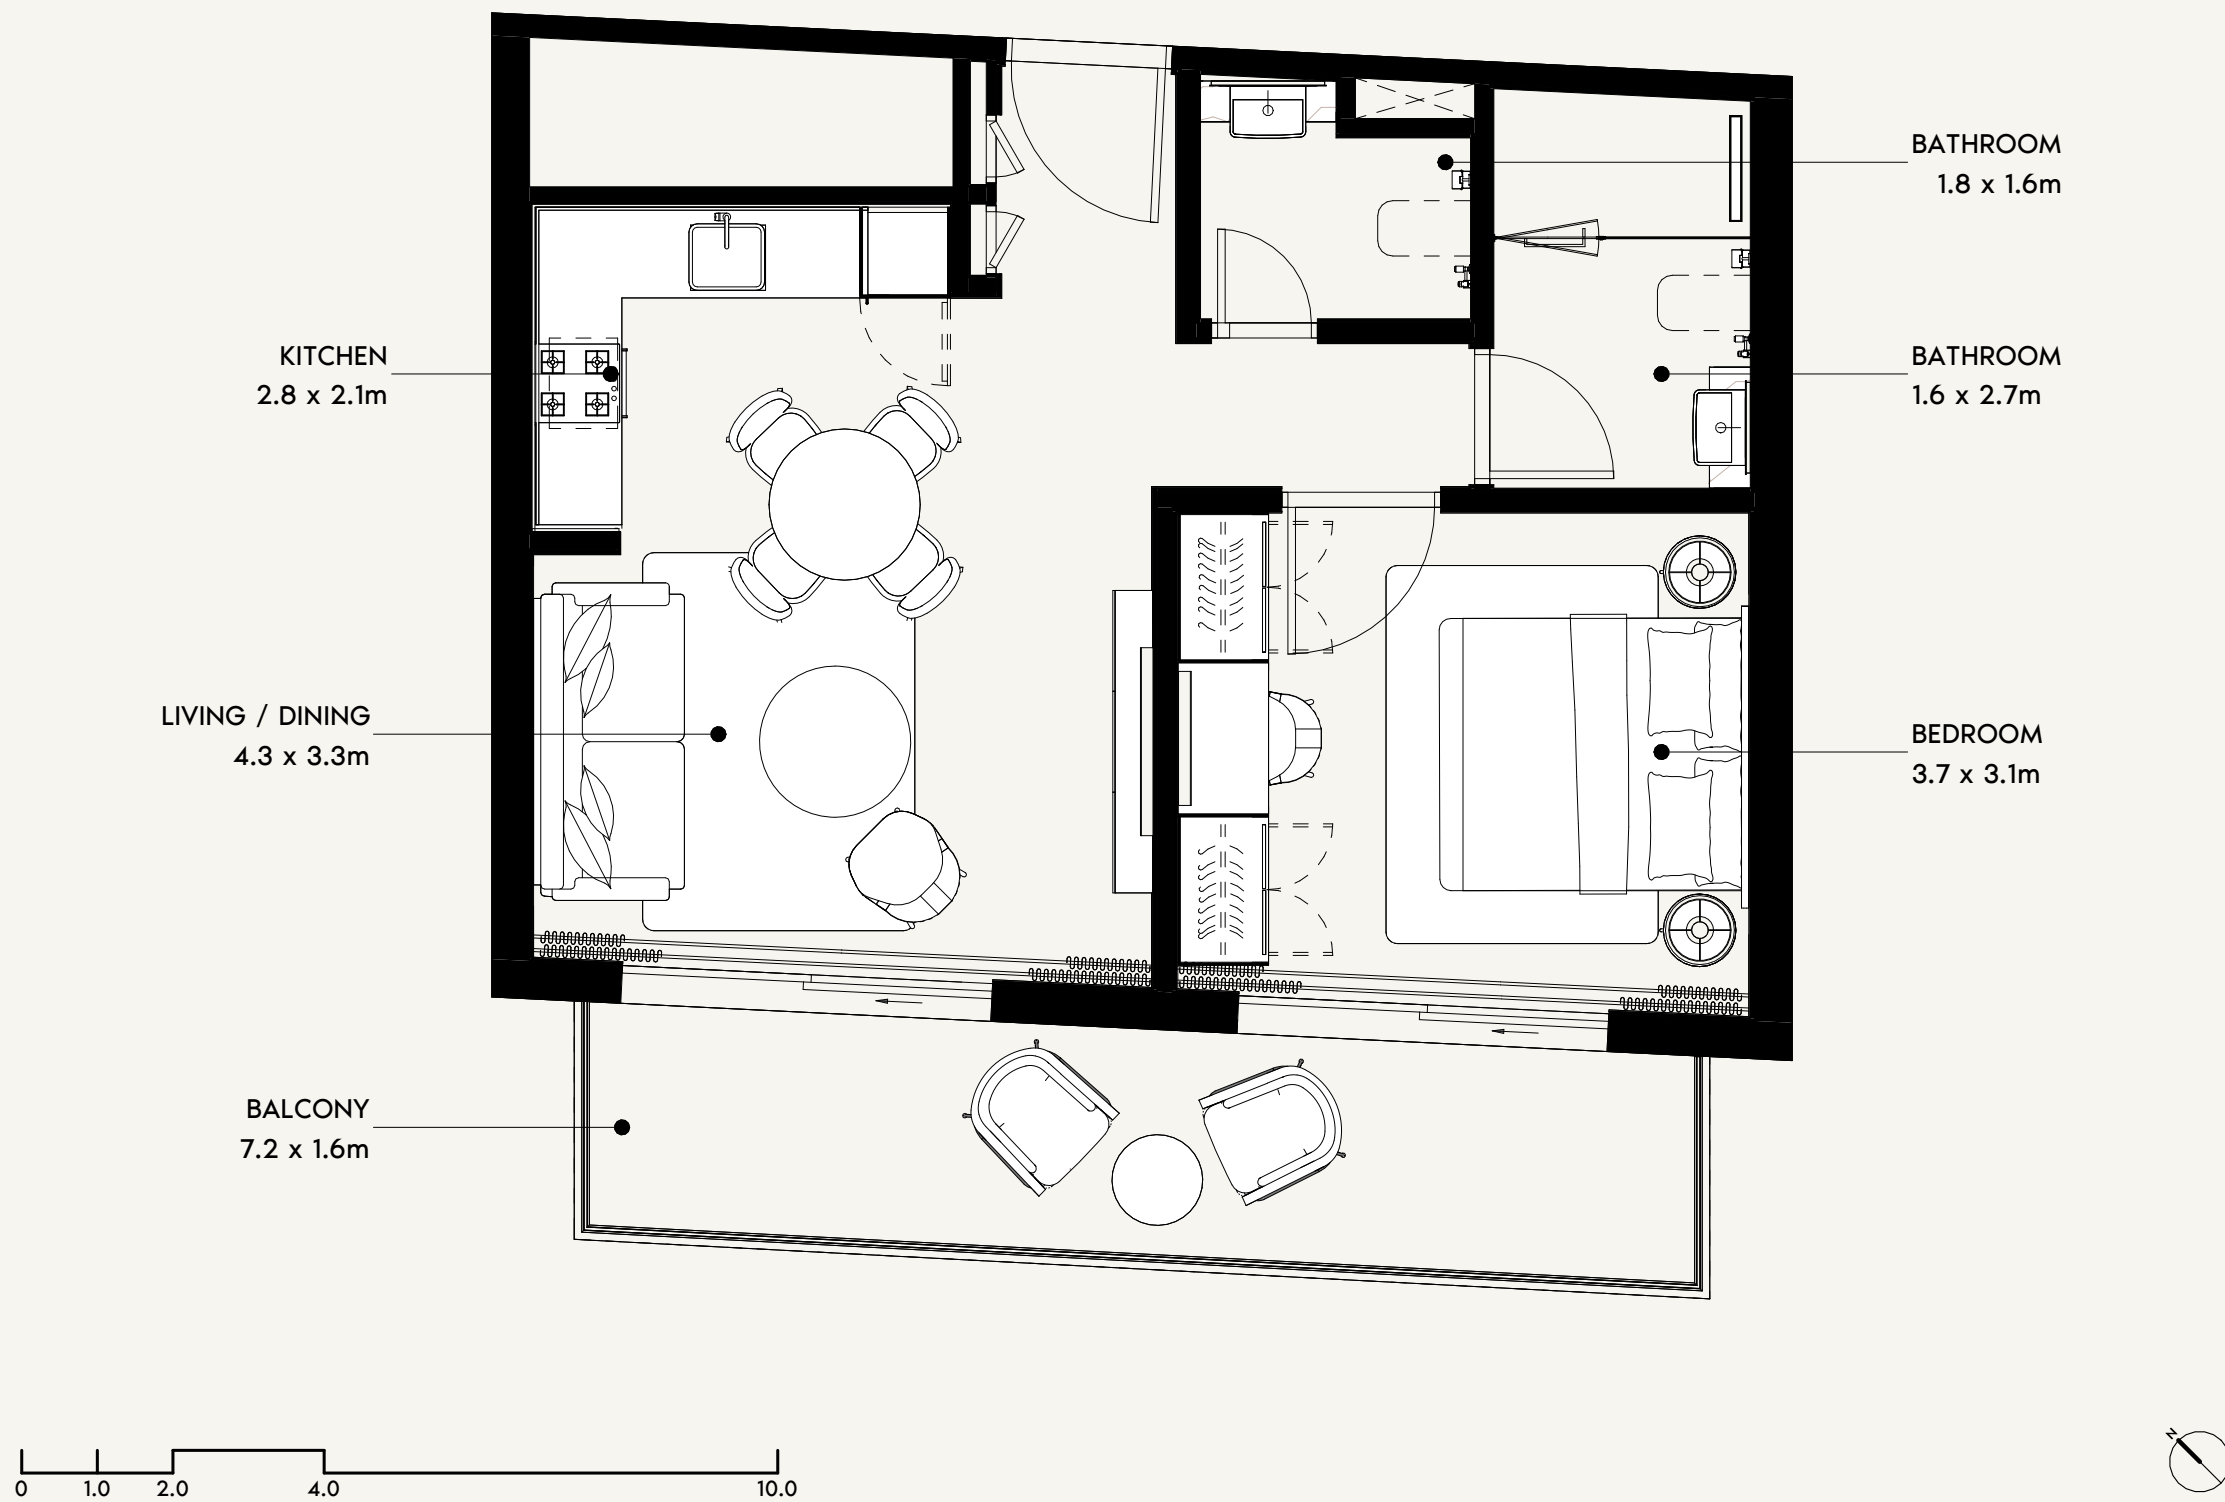

SCALE: N.T.S

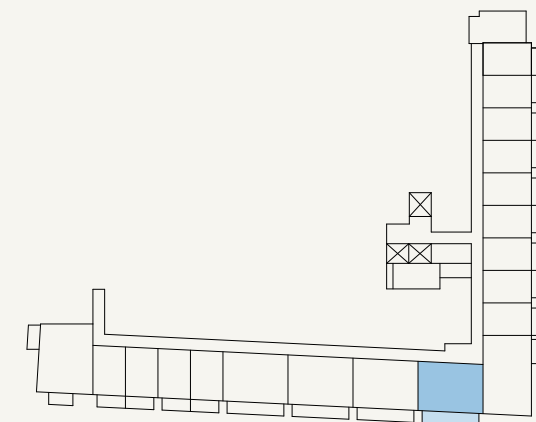

SCALE: N.T.S



FLOOR NO:
PODIUM 03

UNIT TYPE:
1 BEDROOM (TYPE-2)

APARTMENT AREA:
537.23 SQ.FT. (49.91 SQ.M)

BALCONY AREA:
134.12 SQ.FT. (12.46 SQ.M)

DISCLAIMER:
THE COLORED MARKETING FLOOR PLANS PROVIDED BY THE DEVELOPER ARE FOR ILLUSTRATIVE PURPOSES ONLY. ACTUAL DIMENSIONS, LAYOUT, AND FINISHES MAY VARY FROM THOSE DEPICTED IN THE PLANS. FURNITURE, FIXTURES, AND EQUIPMENT SHOWN IN THE PLANS ARE FOR DECORATIVE PURPOSES ONLY AND ARE NOT INCLUDED IN THE PURCHASE OR LEASE OF THE PROPERTY. THE DEVELOPER RESERVES THE RIGHT TO MAKE MODIFICATIONS, REVISIONS, AND CHANGES TO THE FLOOR PLANS, SPECIFICATIONS, AND FEATURES WITHOUT PRIOR NOTICE.

TOTAL APARTMENT AREA:
671.35 SQ.FT. (62.37 SQ.M)

PROJECT NAME / BUILDING:
DJAZ1.09 / BUILDING-A

UNIT NO:
P311

SHEET SIZE A3
DRAWN :
Author
REVIEWED :
Check/Approved :
Approver



FLOOR NO:

PODIUM 03

UNIT TYPE:

1 BEDROOM (TYPE-12)

APARTMENT AREA:

527.54 SQ.FT. (49.01 SQ.M)

BALCONY AREA:

128.63 SQ.FT. (11.95 SQ.M)

DISCLAIMER:

THE COLORED MARKETING FLOOR PLANS PROVIDED BY THE DEVELOPER ARE FOR ILLUSTRATIVE PURPOSES ONLY. ACTUAL DIMENSIONS, LAYOUT, AND FINISHES MAY VARY FROM THOSE DEPICTED IN THE PLANS. FURNITURE, FIXTURES, AND EQUIPMENT SHOWN IN THE PLANS ARE FOR DECORATIVE PURPOSES ONLY AND ARE NOT INCLUDED IN THE PURCHASE OR LEASE OF THE PROPERTY. THE DEVELOPER RESERVES THE RIGHT TO MAKE MODIFICATIONS, REVISIONS, AND CHANGES TO THE FLOOR PLANS, SPECIFICATIONS, AND FEATURES WITHOUT PRIOR NOTICE.

TOTAL APARTMENT AREA:

656.17 SQ.FT. (60.96 SQ.M)

PROJECT NAME / BUILDING:


DJAZ1.09 / BUILDING-A

UNIT NO:


P312





SCALE: N.T.S

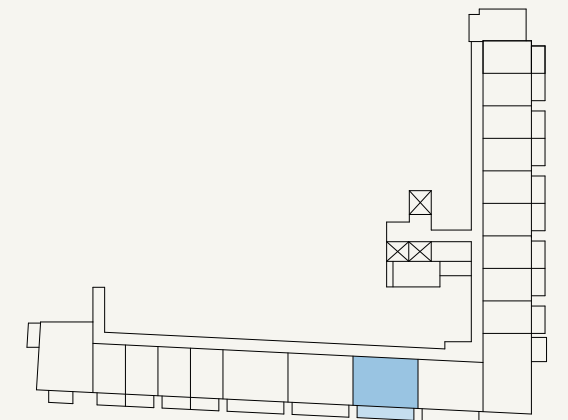


SCALE: N.T.S

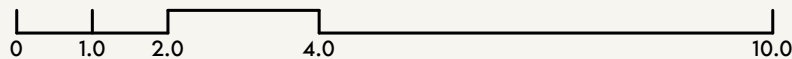

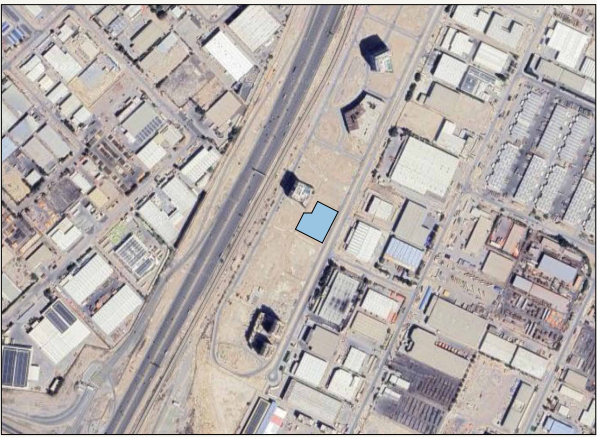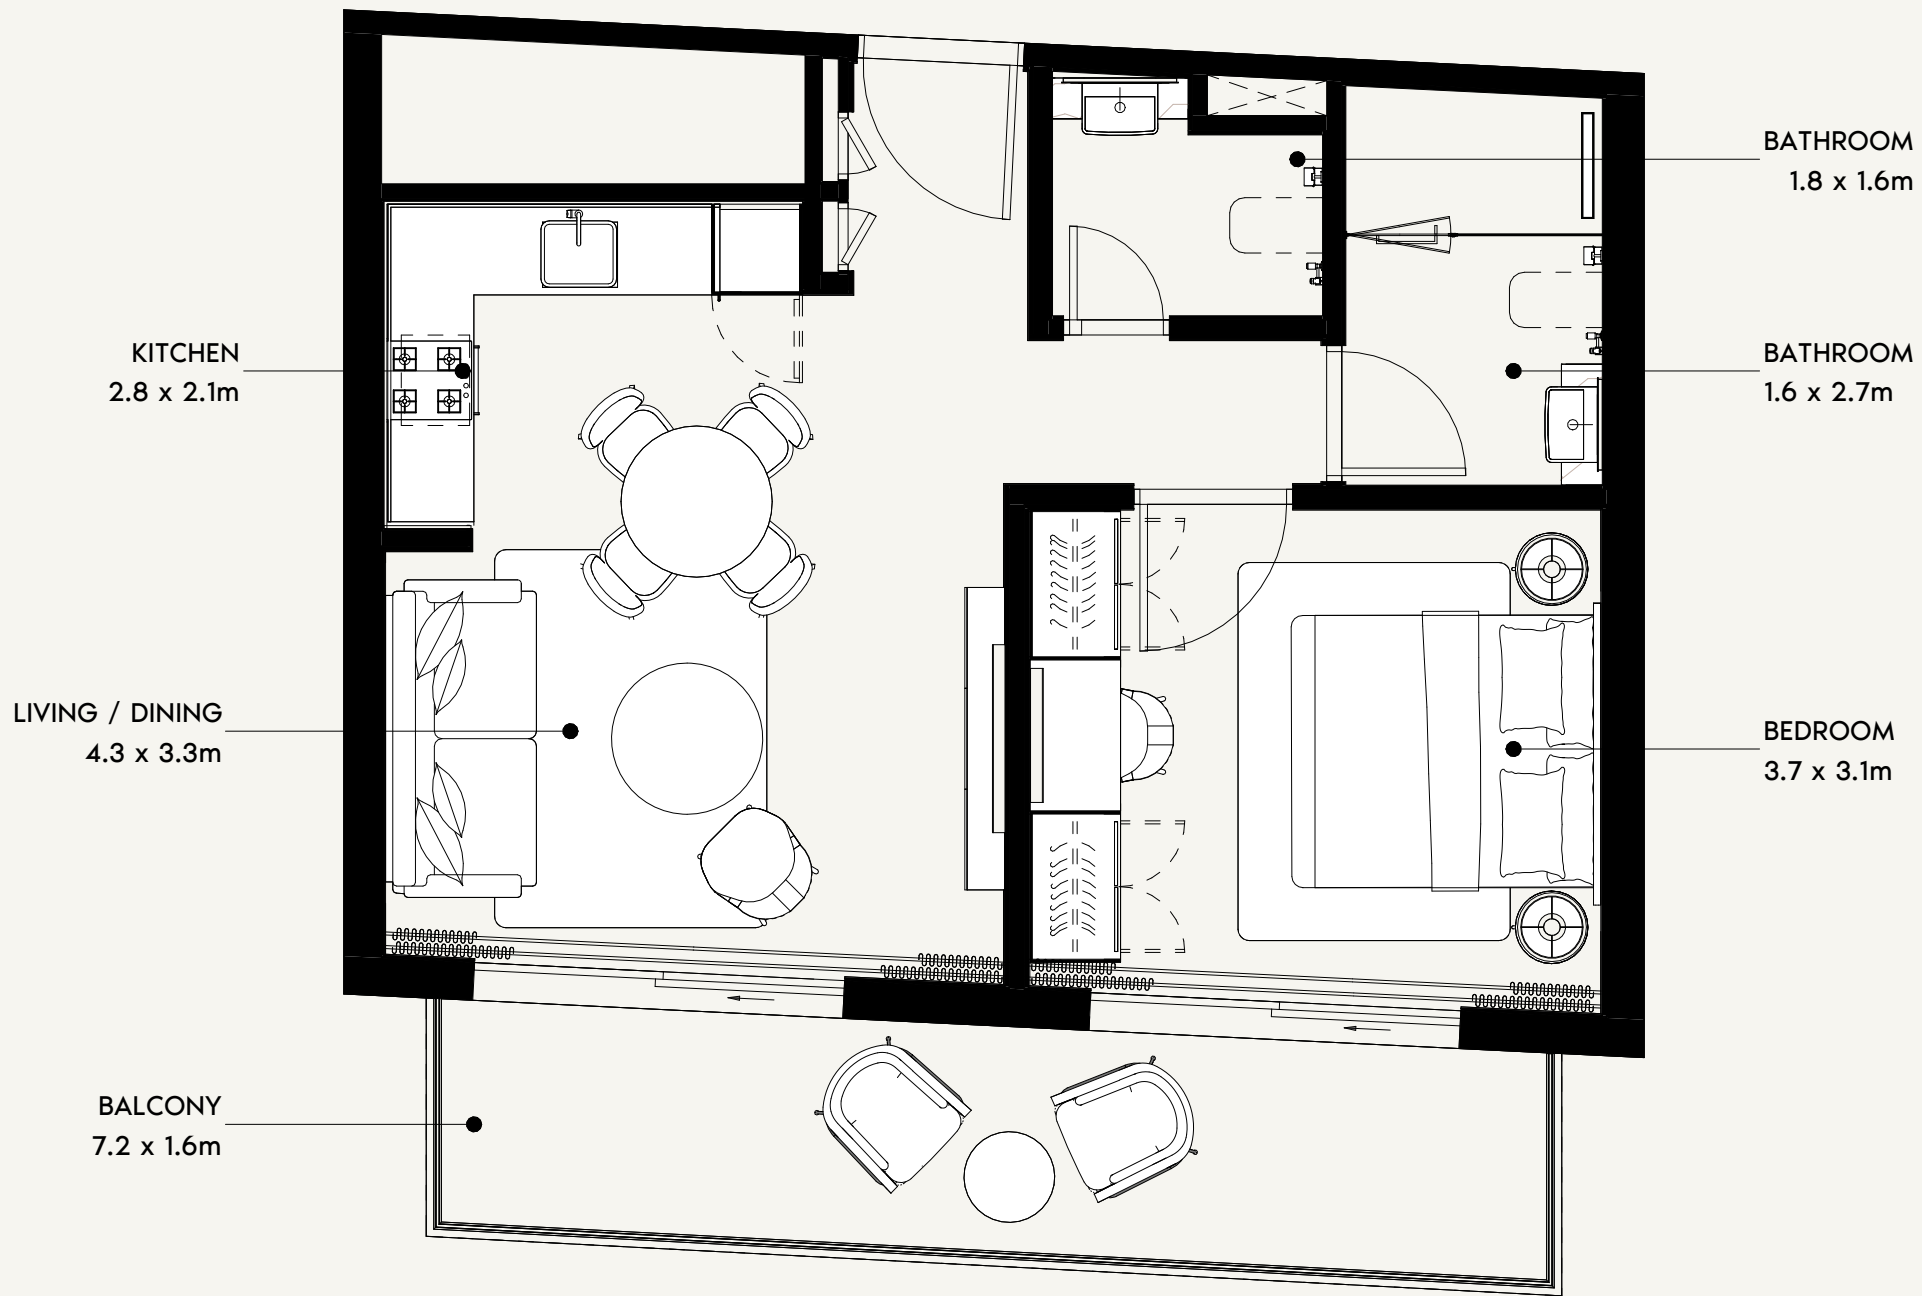

SCALE: N.T.S

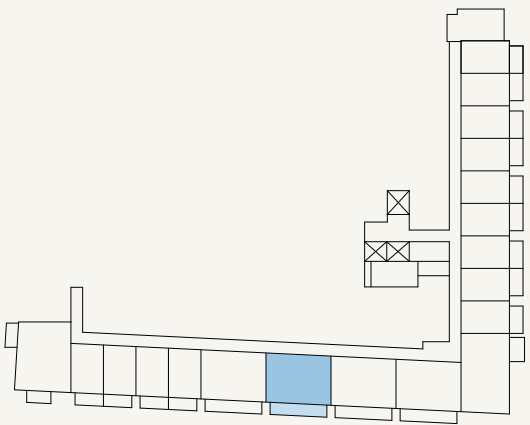

SCALE: N.T.S



FLOOR NO:
PODIUM 03

UNIT TYPE:
1 BEDROOM (TYPE-2)

APARTMENT AREA:
541.00 SQ.FT. (50.26 SQ.M)





BALCONY AREA:
134.12 SQ.FT. (12.46 SQ.M)

DISCLAIMER:
THE COLORED MARKETING FLOOR PLANS PROVIDED BY THE DEVELOPER ARE FOR ILLUSTRATIVE PURPOSES ONLY. ACTUAL DIMENSIONS, LAYOUT, AND FINISHES MAY VARY FROM THOSE DEPICTED IN THE PLANS. FURNITURE, FIXTURES, AND EQUIPMENT SHOWN IN THE PLANS ARE FOR DECORATIVE PURPOSES ONLY AND ARE NOT INCLUDED IN THE PURCHASE OR LEASE OF THE PROPERTY. THE DEVELOPER RESERVES THE RIGHT TO MAKE MODIFICATIONS, REVISIONS, AND CHANGES TO THE FLOOR PLANS, SPECIFICATIONS, AND FEATURES WITHOUT PRIOR NOTICE.

TOTAL APARTMENT AREA:
675.12 SQ.FT. (62.72 SQ.M)

PROJECT NAME / BUILDING:
DJAZ1.09 / BUILDING-A

UNIT NO:
P313

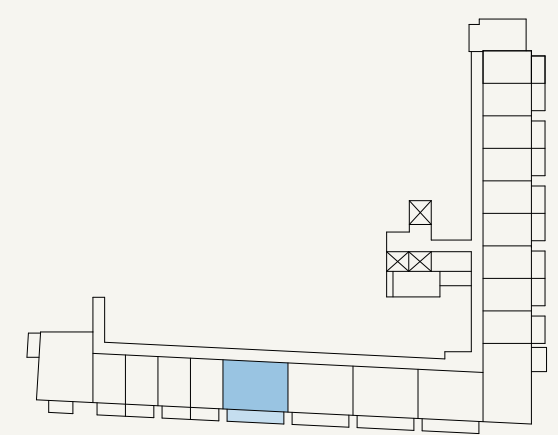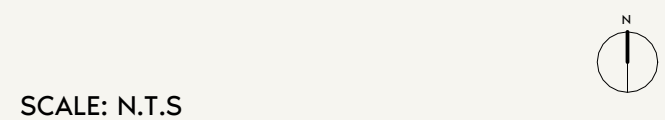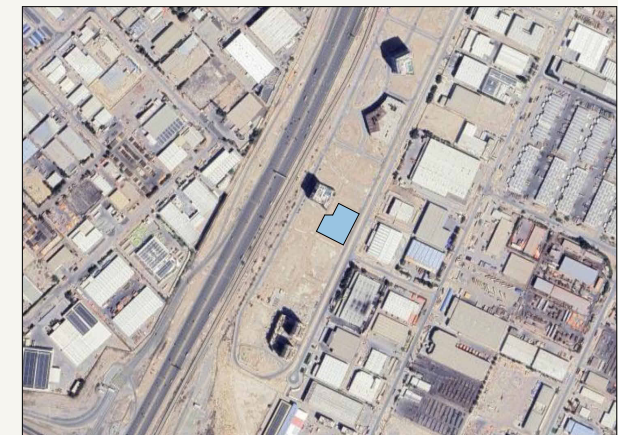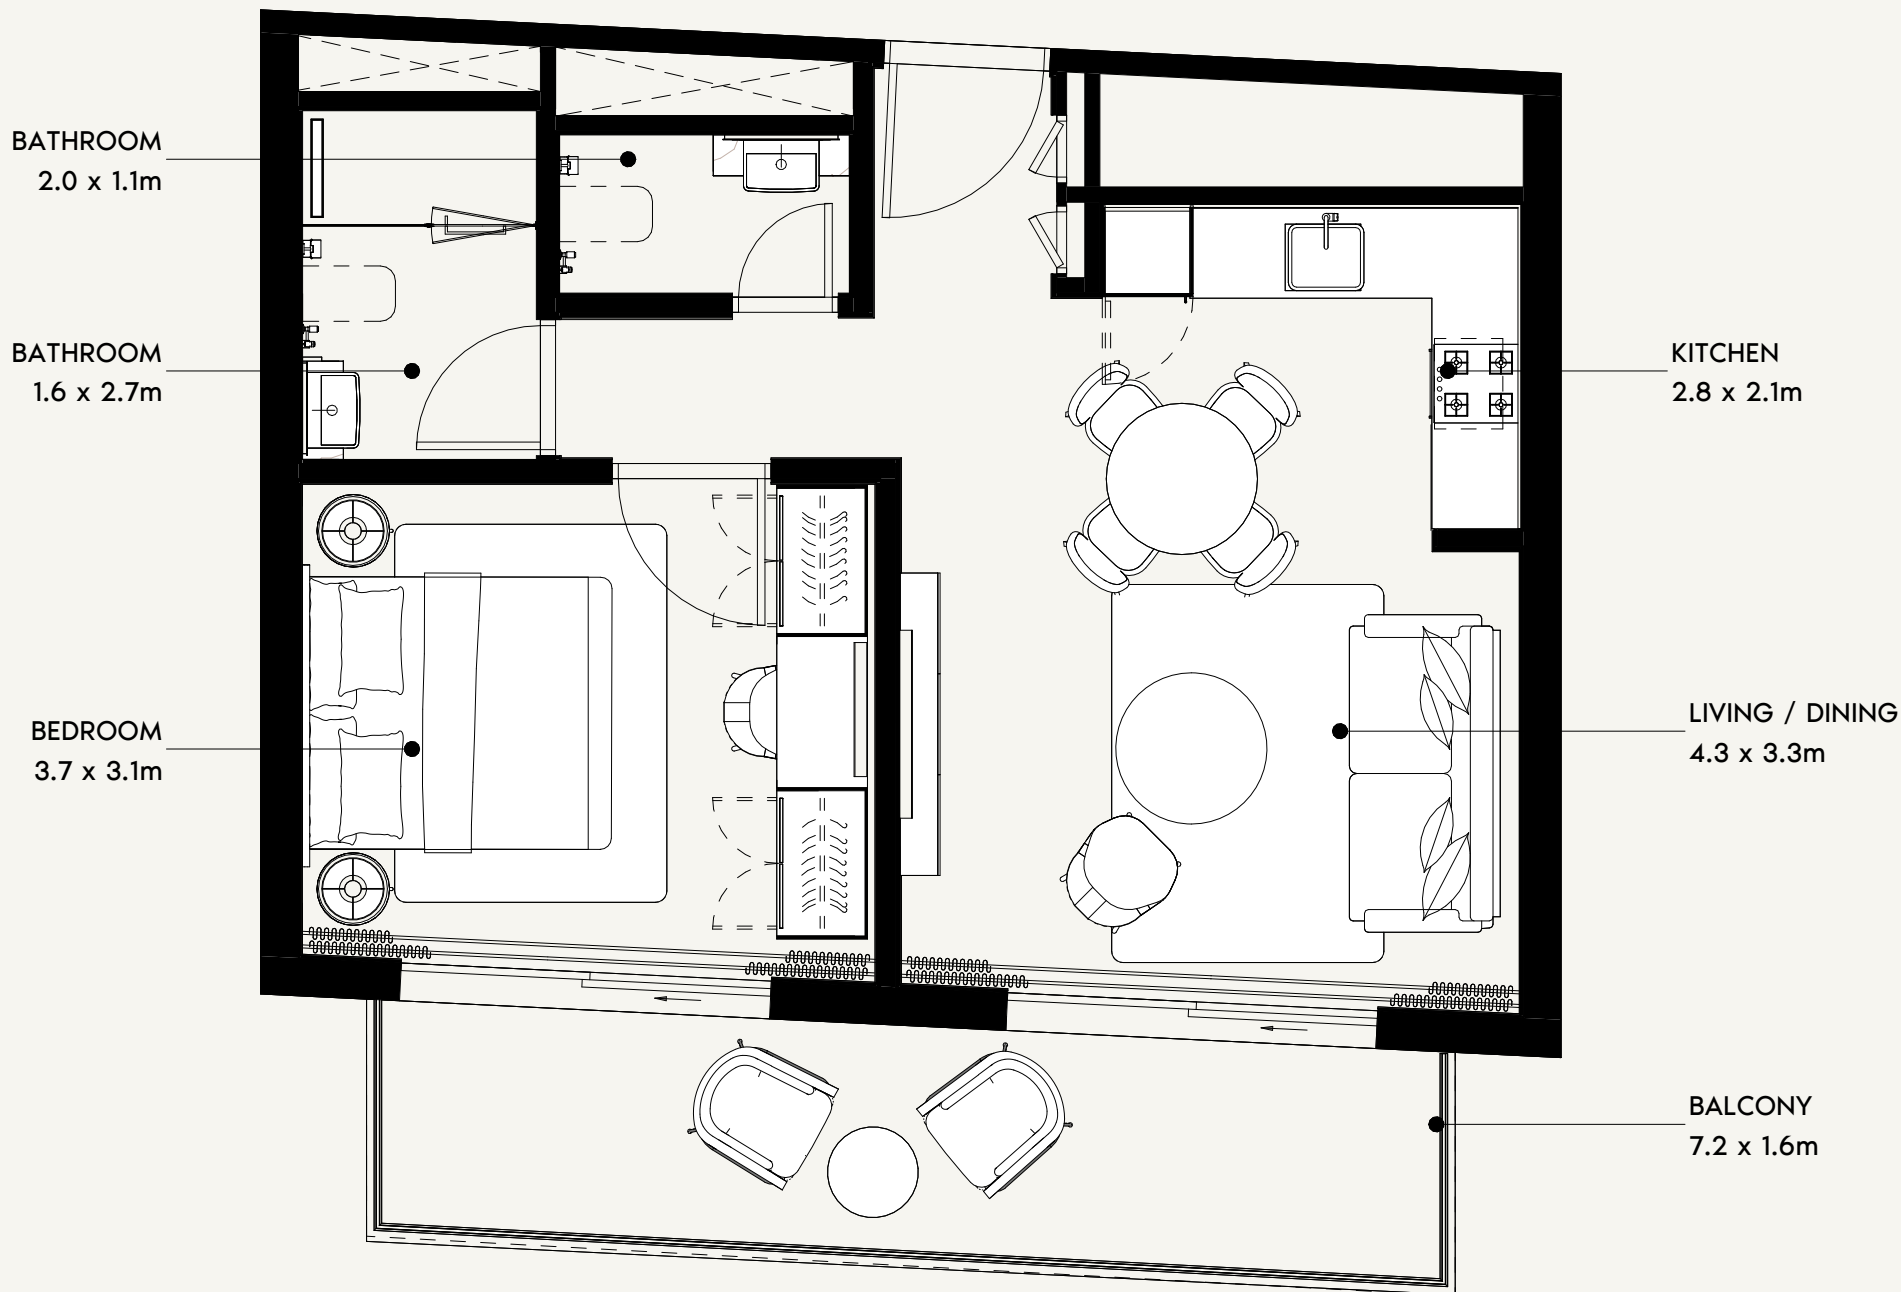

FLOOR NO:
PODIUM 03

UNIT TYPE:
1 BEDROOM (TYPE-11)

APARTMENT AREA:
531.53 SQ.FT. (49.38 SQ.M)

BALCONY AREA:
128.63 SQ.FT. (11.95 SQ.M)

DISCLAIMER:
THE COLORED MARKETING FLOOR PLANS PROVIDED BY THE DEVELOPER ARE FOR ILLUSTRATIVE PURPOSES ONLY. ACTUAL DIMENSIONS, LAYOUT, AND FINISHES MAY VARY FROM THOSE DEPICTED IN THE PLANS. FURNITURE, FIXTURES, AND EQUIPMENT SHOWN IN THE PLANS ARE FOR DECORATIVE PURPOSES ONLY AND ARE NOT INCLUDED IN THE PURCHASE OR LEASE OF THE PROPERTY. THE DEVELOPER RESERVES THE RIGHT TO MAKE MODIFICATIONS, REVISIONS, AND CHANGES TO THE FLOOR PLANS, SPECIFICATIONS, AND FEATURES WITHOUT PRIOR NOTICE.

TOTAL APARTMENT AREA:
660.16 SQ.FT. (61.33 SQ.M)

PROJECT NAME / BUILDING:
DJAZ1.09 / BUILDING-A

UNIT NO:
P314

SHEET SIZE A3
DRAWN : MB
REVIEWED : MC
APPROVED : TP



FLOOR NO:
PODIUM 03

UNIT TYPE:
STUDIO (TYPE-5)

APARTMENT AREA:
271.36 SQ.FT. (25.21 SQ.M)




BALCONY AREA:
59.63 SQ.FT. (5.54 SQ.M)

DISCLAIMER:
THE COLORED MARKETING FLOOR PLANS PROVIDED BY THE DEVELOPER ARE FOR ILLUSTRATIVE PURPOSES ONLY. ACTUAL DIMENSIONS, LAYOUT, AND FINISHES MAY VARY FROM THOSE DEPICTED IN THE PLANS. FURNITURE, FIXTURES, AND EQUIPMENT SHOWN IN THE PLANS ARE FOR DECORATIVE PURPOSES ONLY AND ARE NOT INCLUDED IN THE PURCHASE OR LEASE OF THE PROPERTY. THE DEVELOPER RESERVES THE RIGHT TO MAKE MODIFICATIONS, REVISIONS, AND CHANGES TO THE FLOOR PLANS, SPECIFICATIONS, AND FEATURES WITHOUT PRIOR NOTICE.


TOTAL APARTMENT AREA:
330.99 SQ.FT. (30.75 SQ.M)

PROJECT NAME / BUILDING:
DJAZ1.09 / BUILDING-A

UNIT NO:
P315

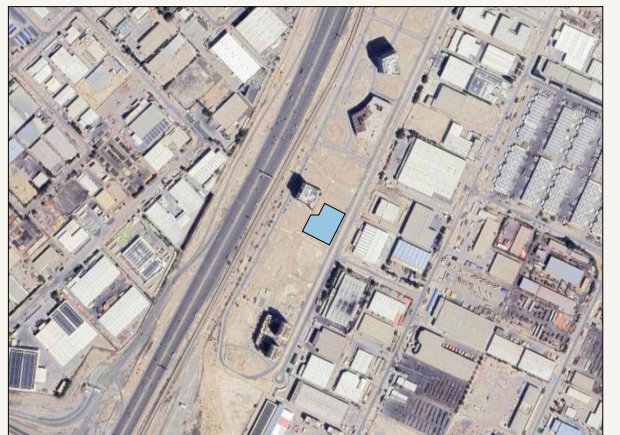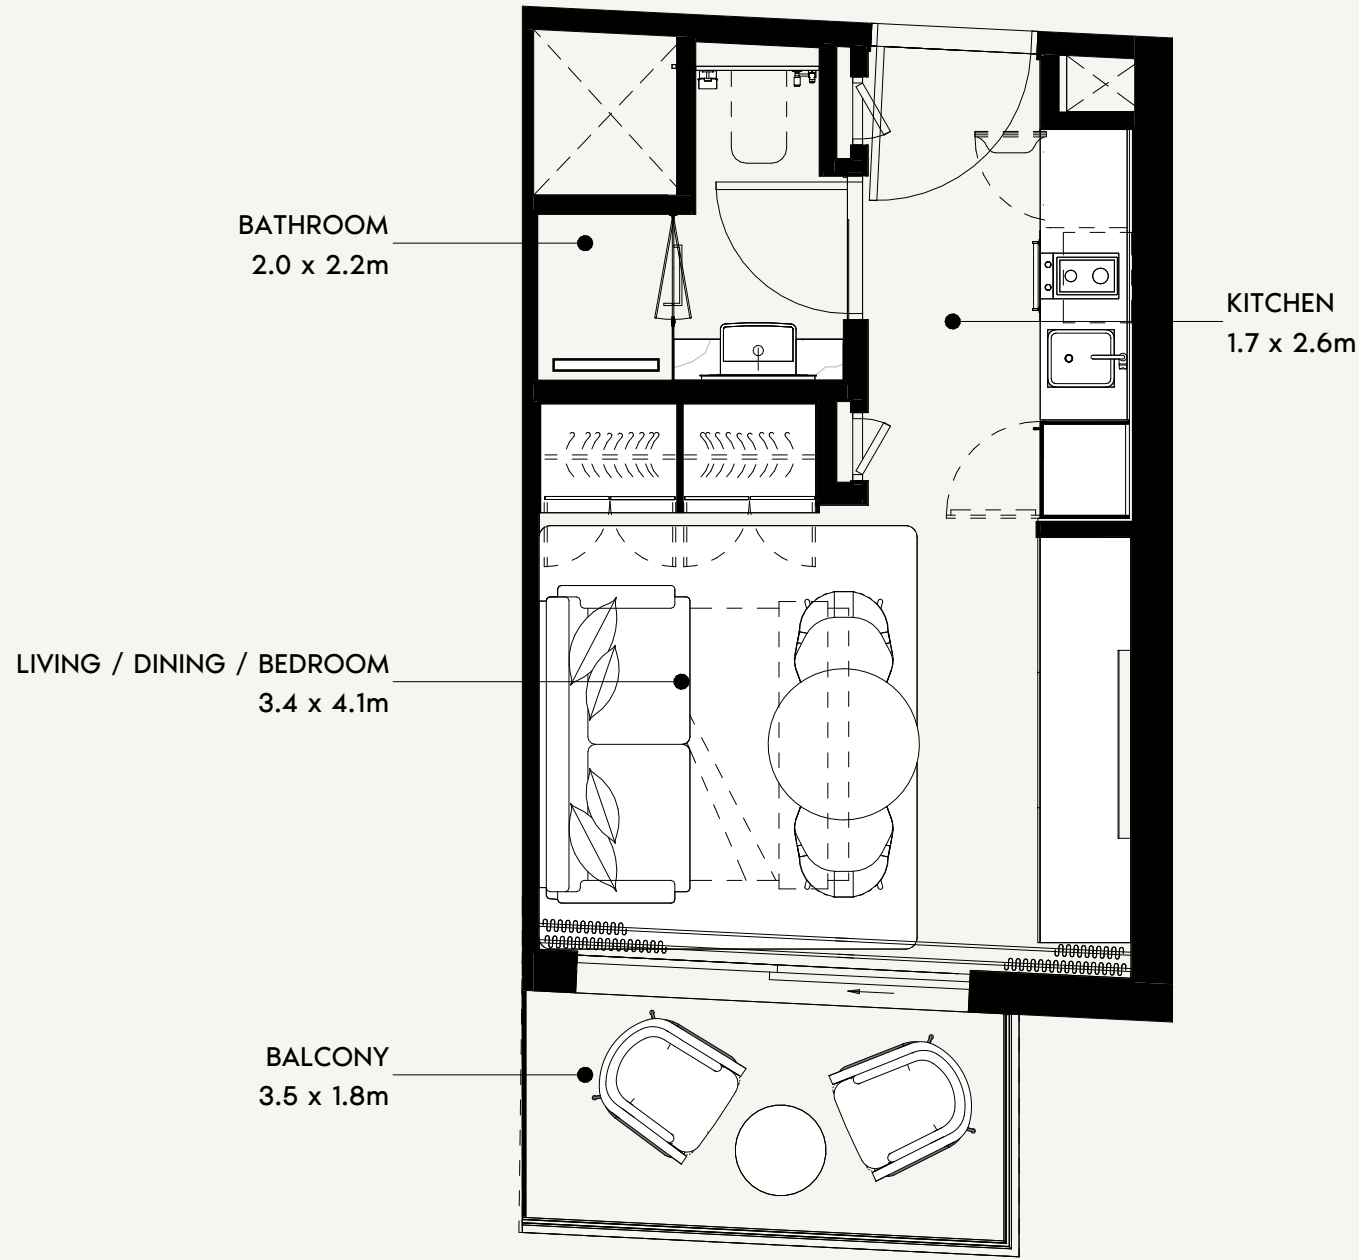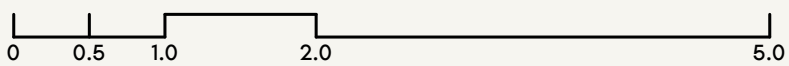

SCALE: N.T.S

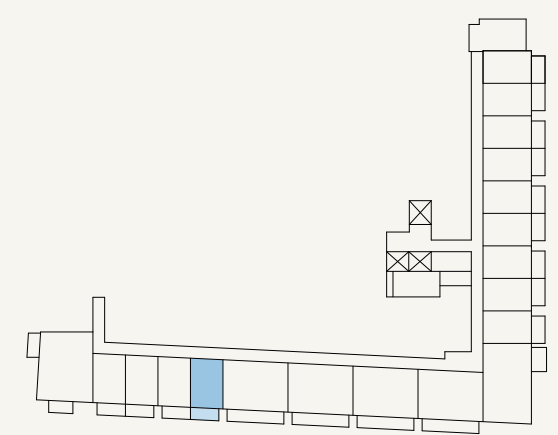

SCALE: N.T.S

SHEET SIZE A3
DRAWN : MB
REVIEWED : MC
APPROVED : TP



FLOOR NO:
PODIUM 03

UNIT TYPE:
STUDIO (TYPE-2)

APARTMENT AREA:
278.57 SQ.FT. (25.88 SQ.M)




BALCONY AREA:
56.94 SQ.FT. (5.29 SQ.M)

DISCLAIMER:
THE COLORED MARKETING FLOOR PLANS PROVIDED BY THE DEVELOPER ARE FOR ILLUSTRATIVE PURPOSES ONLY. ACTUAL DIMENSIONS, LAYOUT, AND FINISHES MAY VARY FROM THOSE DEPICTED IN THE PLANS. FURNITURE, FIXTURES, AND EQUIPMENT SHOWN IN THE PLANS ARE FOR DECORATIVE PURPOSES ONLY AND ARE NOT INCLUDED IN THE PURCHASE OR LEASE OF THE PROPERTY. THE DEVELOPER RESERVES THE RIGHT TO MAKE MODIFICATIONS, REVISIONS, AND CHANGES TO THE FLOOR PLANS, SPECIFICATIONS, AND FEATURES WITHOUT PRIOR NOTICE.


TOTAL APARTMENT AREA:
335.51 SQ.FT. (31.17 SQ.M)

PROJECT NAME / BUILDING:
DJAZ1.09 / BUILDING-A

UNIT NO:
P316

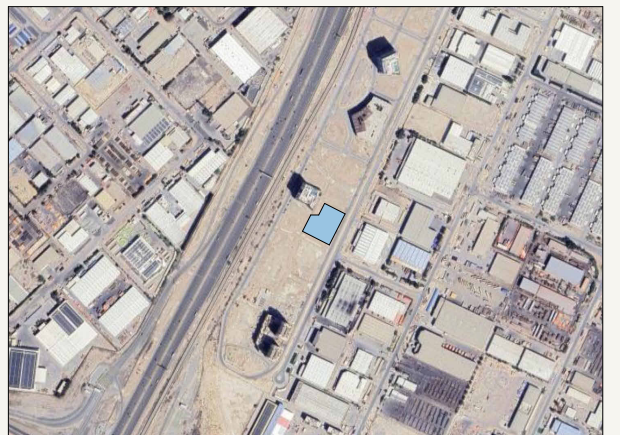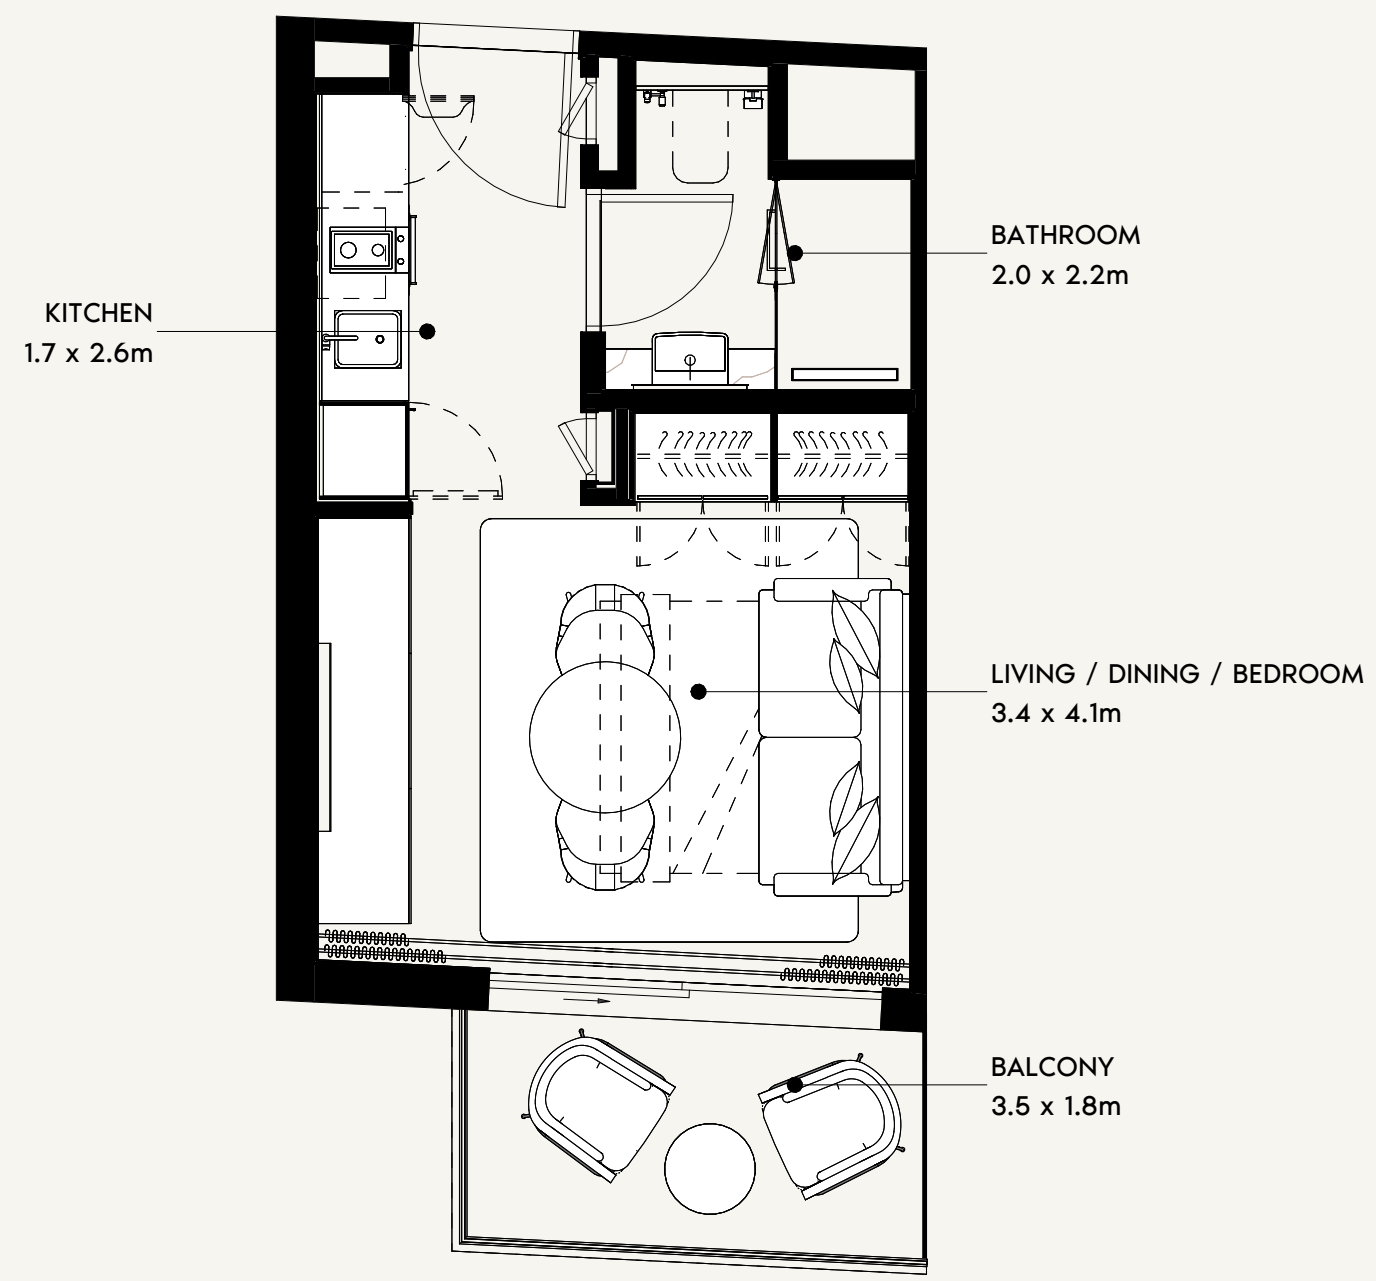
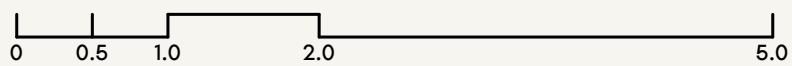


SCALE: N.T.S

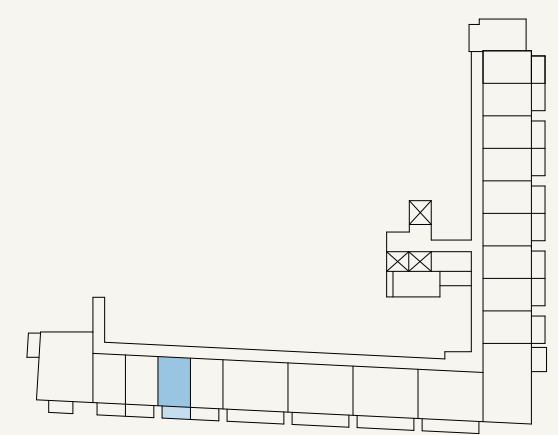


SCALE: N.T.S

SHEET SIZE A3
DRAWN : MB
REVIEWED : MC
APPROVED : TP

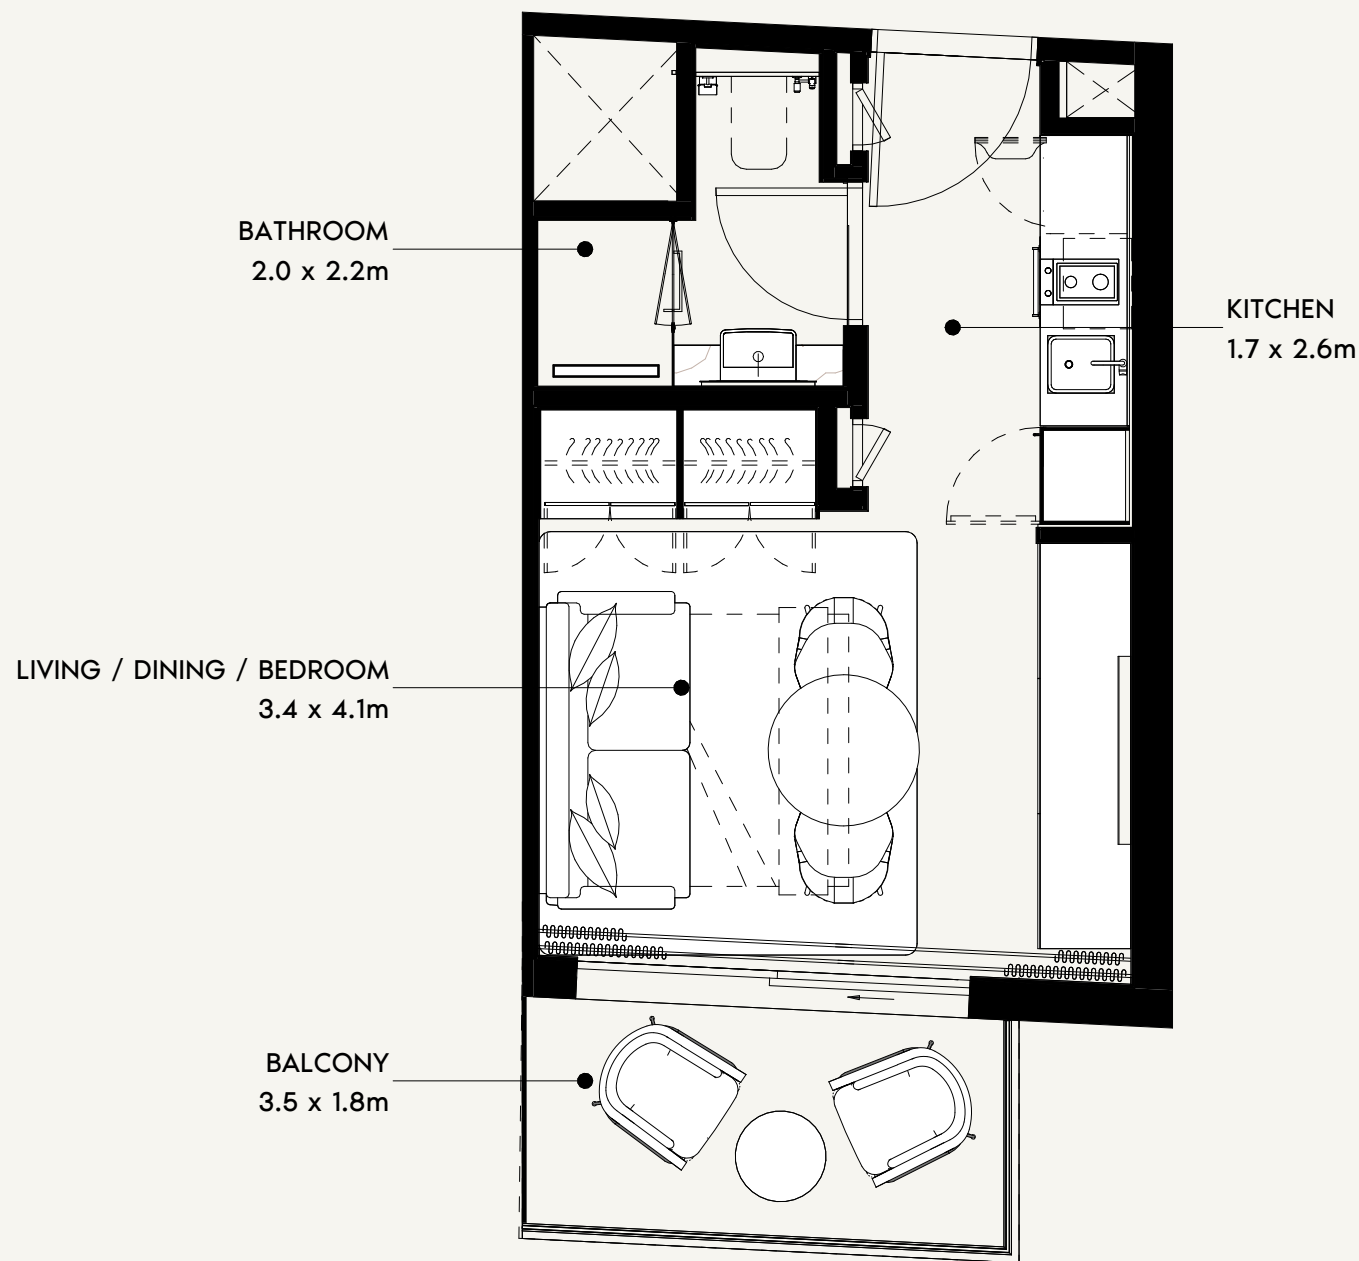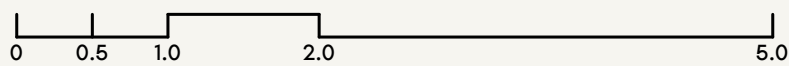

SCALE: N.T.S

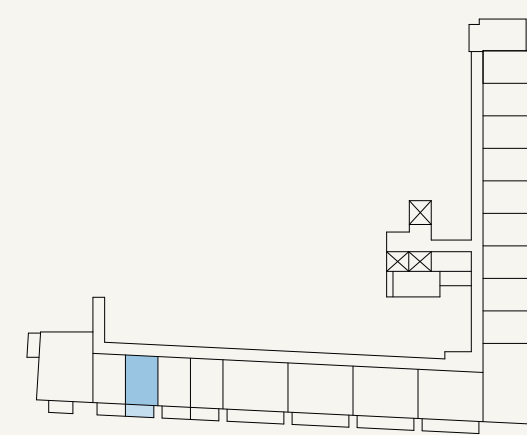

SCALE: N.T.S



FLOOR NO:
PODIUM 03

UNIT TYPE:
STUDIO (TYPE-5)

APARTMENT AREA:
271.47 SQ.FT. (25.22 SQ.M)

BALCONY AREA:
59.63 SQ.FT. (5.54 SQ.M)



DISCLAIMER:
THE COLORED MARKETING FLOOR PLANS PROVIDED BY THE DEVELOPER ARE FOR ILLUSTRATIVE PURPOSES ONLY. ACTUAL DIMENSIONS, LAYOUT, AND FINISHES MAY VARY FROM THOSE DEPICTED IN THE PLANS. FURNITURE, FIXTURES, AND EQUIPMENT SHOWN IN THE PLANS ARE FOR DECORATIVE PURPOSES ONLY AND ARE NOT INCLUDED IN THE PURCHASE OR LEASE OF THE PROPERTY. THE DEVELOPER RESERVES THE RIGHT TO MAKE MODIFICATIONS, REVISIONS, AND CHANGES TO THE FLOOR PLANS, SPECIFICATIONS, AND FEATURES WITHOUT PRIOR NOTICE.

TOTAL APARTMENT AREA:
331.10 SQ.FT. (30.76 SQ.M)

PROJECT NAME / BUILDING:
DJAZ1.09 / BUILDING-A

UNIT NO:
P317

SHEET SIZE A3
DRAWN : MB
REVIEWED : MC
APPROVED : TP

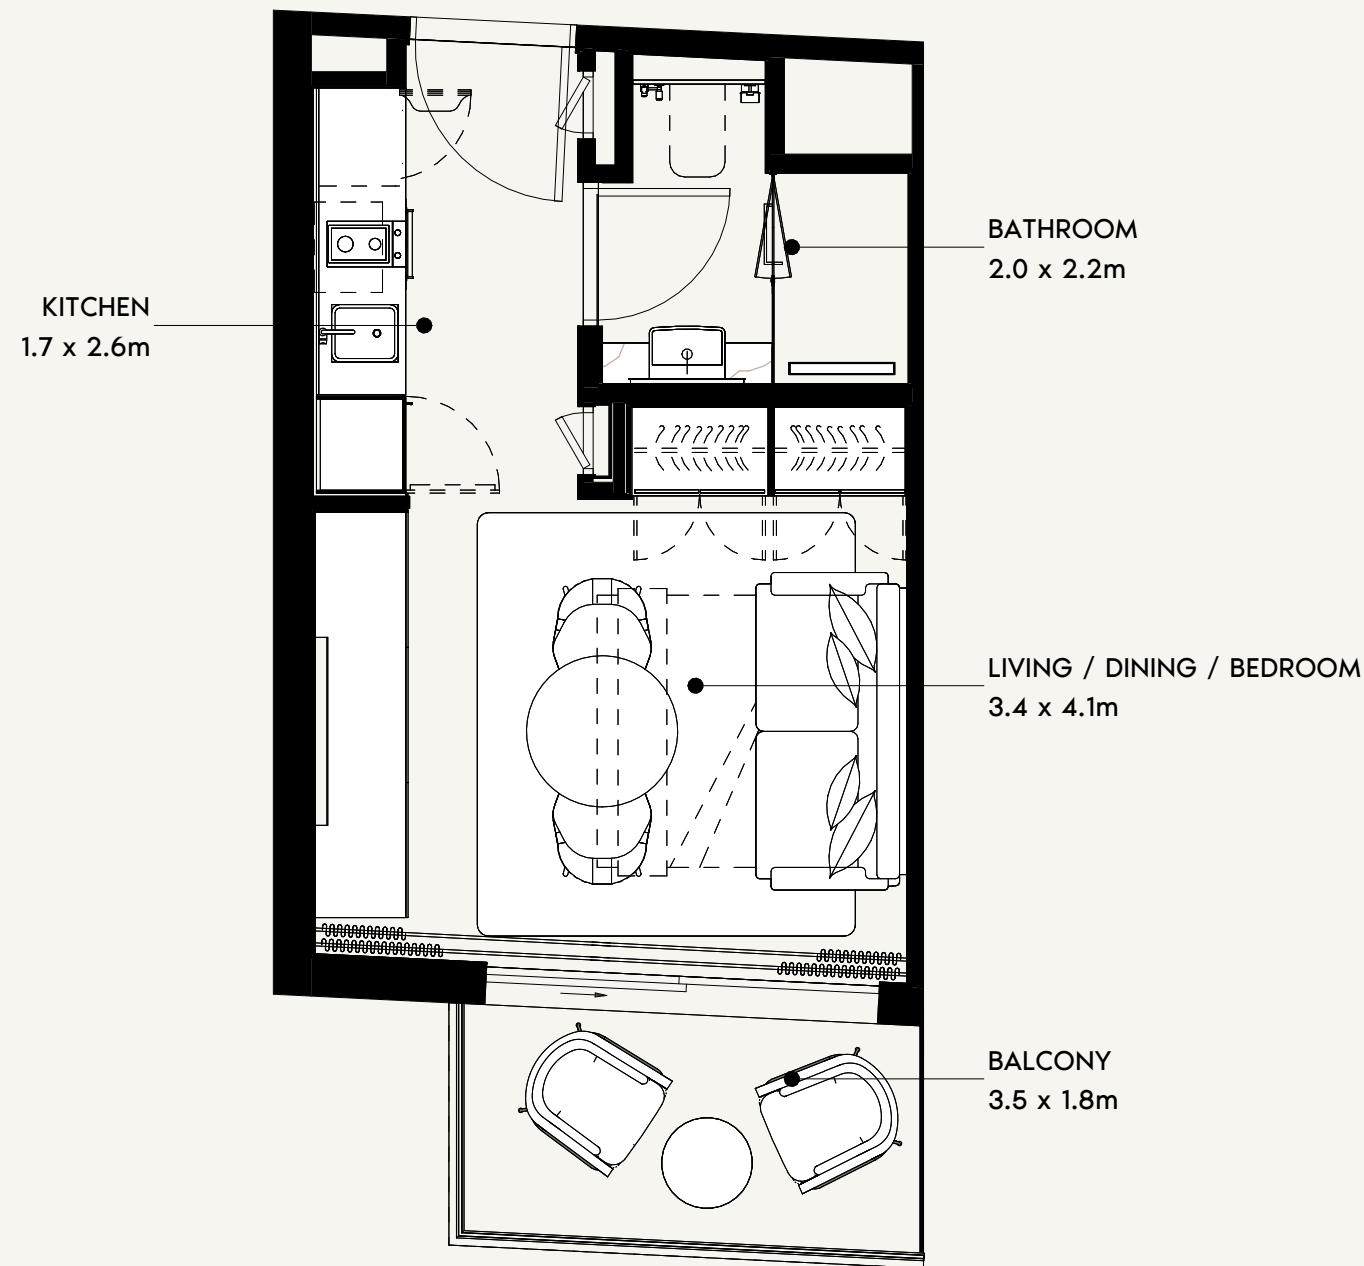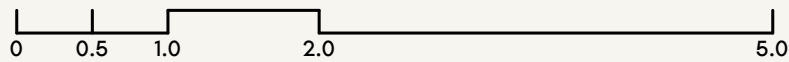

FLOOR NO:
PODIUM 03

UNIT TYPE:
STUDIO (TYPE-2)

APARTMENT AREA:
278.57 SQ.FT. (25.88 SQ.M)


BALCONY AREA:
56.94 SQ.FT. (5.29 SQ.M)

DISCLAIMER:
THE COLORED MARKETING FLOOR PLANS PROVIDED BY THE DEVELOPER ARE FOR ILLUSTRATIVE PURPOSES ONLY. ACTUAL DIMENSIONS, LAYOUT, AND FINISHES MAY VARY FROM THOSE DEPICTED IN THE PLANS. FURNITURE, FIXTURES, AND EQUIPMENT SHOWN IN THE PLANS ARE FOR DECORATIVE PURPOSES ONLY AND ARE NOT INCLUDED IN THE PURCHASE OR LEASE OF THE PROPERTY. THE DEVELOPER RESERVES THE RIGHT TO MAKE MODIFICATIONS, REVISIONS, AND CHANGES TO THE FLOOR PLANS, SPECIFICATIONS, AND FEATURES WITHOUT PRIOR NOTICE.


TOTAL APARTMENT AREA:
335.51 SQ.FT. (31.17 SQ.M)

PROJECT NAME / BUILDING:
DJAZ1.09 / BUILDING-A

UNIT NO:
P318

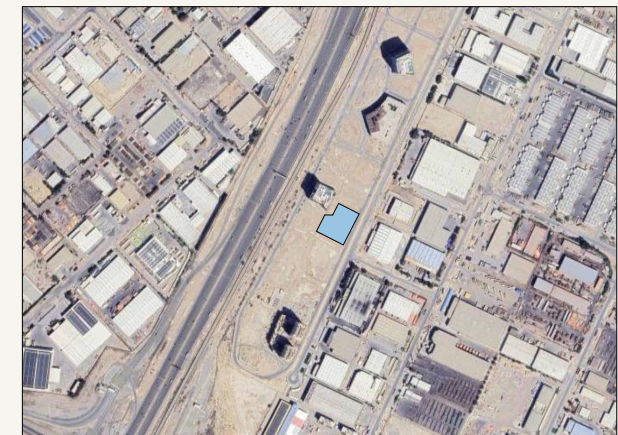

SCALE: N.T.S

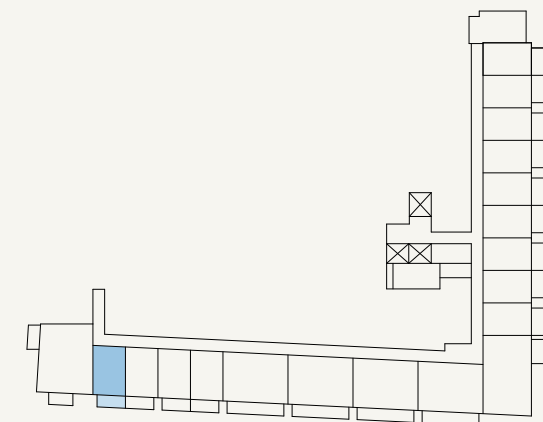

SCALE: N.T.S



BATHROOM
1.4 x 1.8m

BEDROOM
3.2 x 4.1m



ENSUITE
1.5 x 2.7m

BALCONY
3.2 x 1.2m


KITCHEN
2.8 x 2.1m

LIVING / DINING
4.3 x 3.3m

BALCONY
7.2 x 1.6m

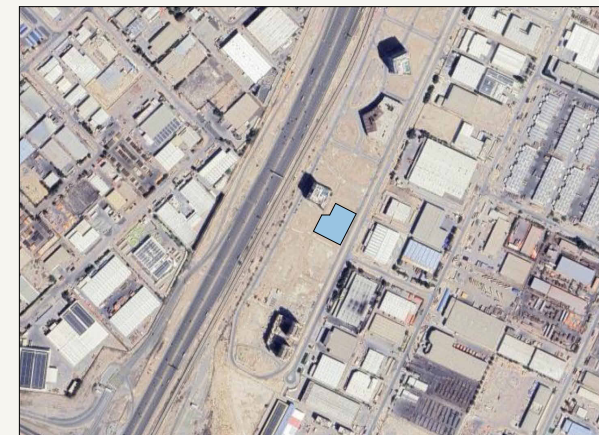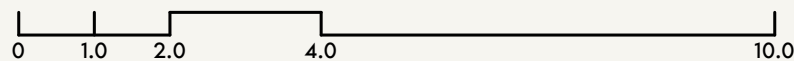

SCALE: N.T.S

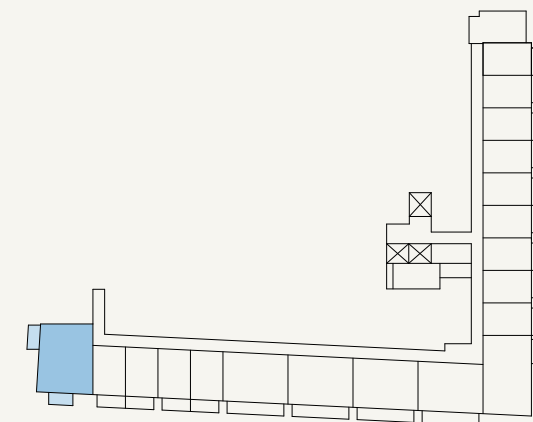

SCALE: N.T.S



FLOOR NO:
PODIUM 03

UNIT TYPE:
1 BEDROOM (TYPE-4)

APARTMENT AREA:
557.25 SQ.FT. (51.77 SQ.M)

BALCONY AREA:
118.30 SQ.FT. (10.99 SQ.M)

DISCLAIMER:
THE COLORED MARKETING FLOOR PLANS PROVIDED BY THE DEVELOPER ARE FOR ILLUSTRATIVE PURPOSES ONLY. ACTUAL DIMENSIONS, LAYOUT, AND FINISHES MAY VARY FROM THOSE DEPICTED IN THE PLANS. FURNITURE, FIXTURES, AND EQUIPMENT SHOWN IN THE PLANS ARE FOR DECORATIVE PURPOSES ONLY AND ARE NOT INCLUDED IN THE PURCHASE OR LEASE OF THE PROPERTY. THE DEVELOPER RESERVES THE RIGHT TO MAKE MODIFICATIONS, REVISIONS, AND CHANGES TO THE FLOOR PLANS, SPECIFICATIONS, AND FEATURES WITHOUT PRIOR NOTICE.

TOTAL APARTMENT AREA:
675.55 SQ.FT. (62.76 SQ.M)

PROJECT NAME / BUILDING:
DJAZ1.09 / BUILDING-A

UNIT NO:
P319